


Reconstruction of Albert Street, Queen Street, Slater Street and Bronson Avenue

Draft Design, June 2020

Réfection des rues Albert, Queen, Slater et Bronson

Esquisse de conception, juin 2020

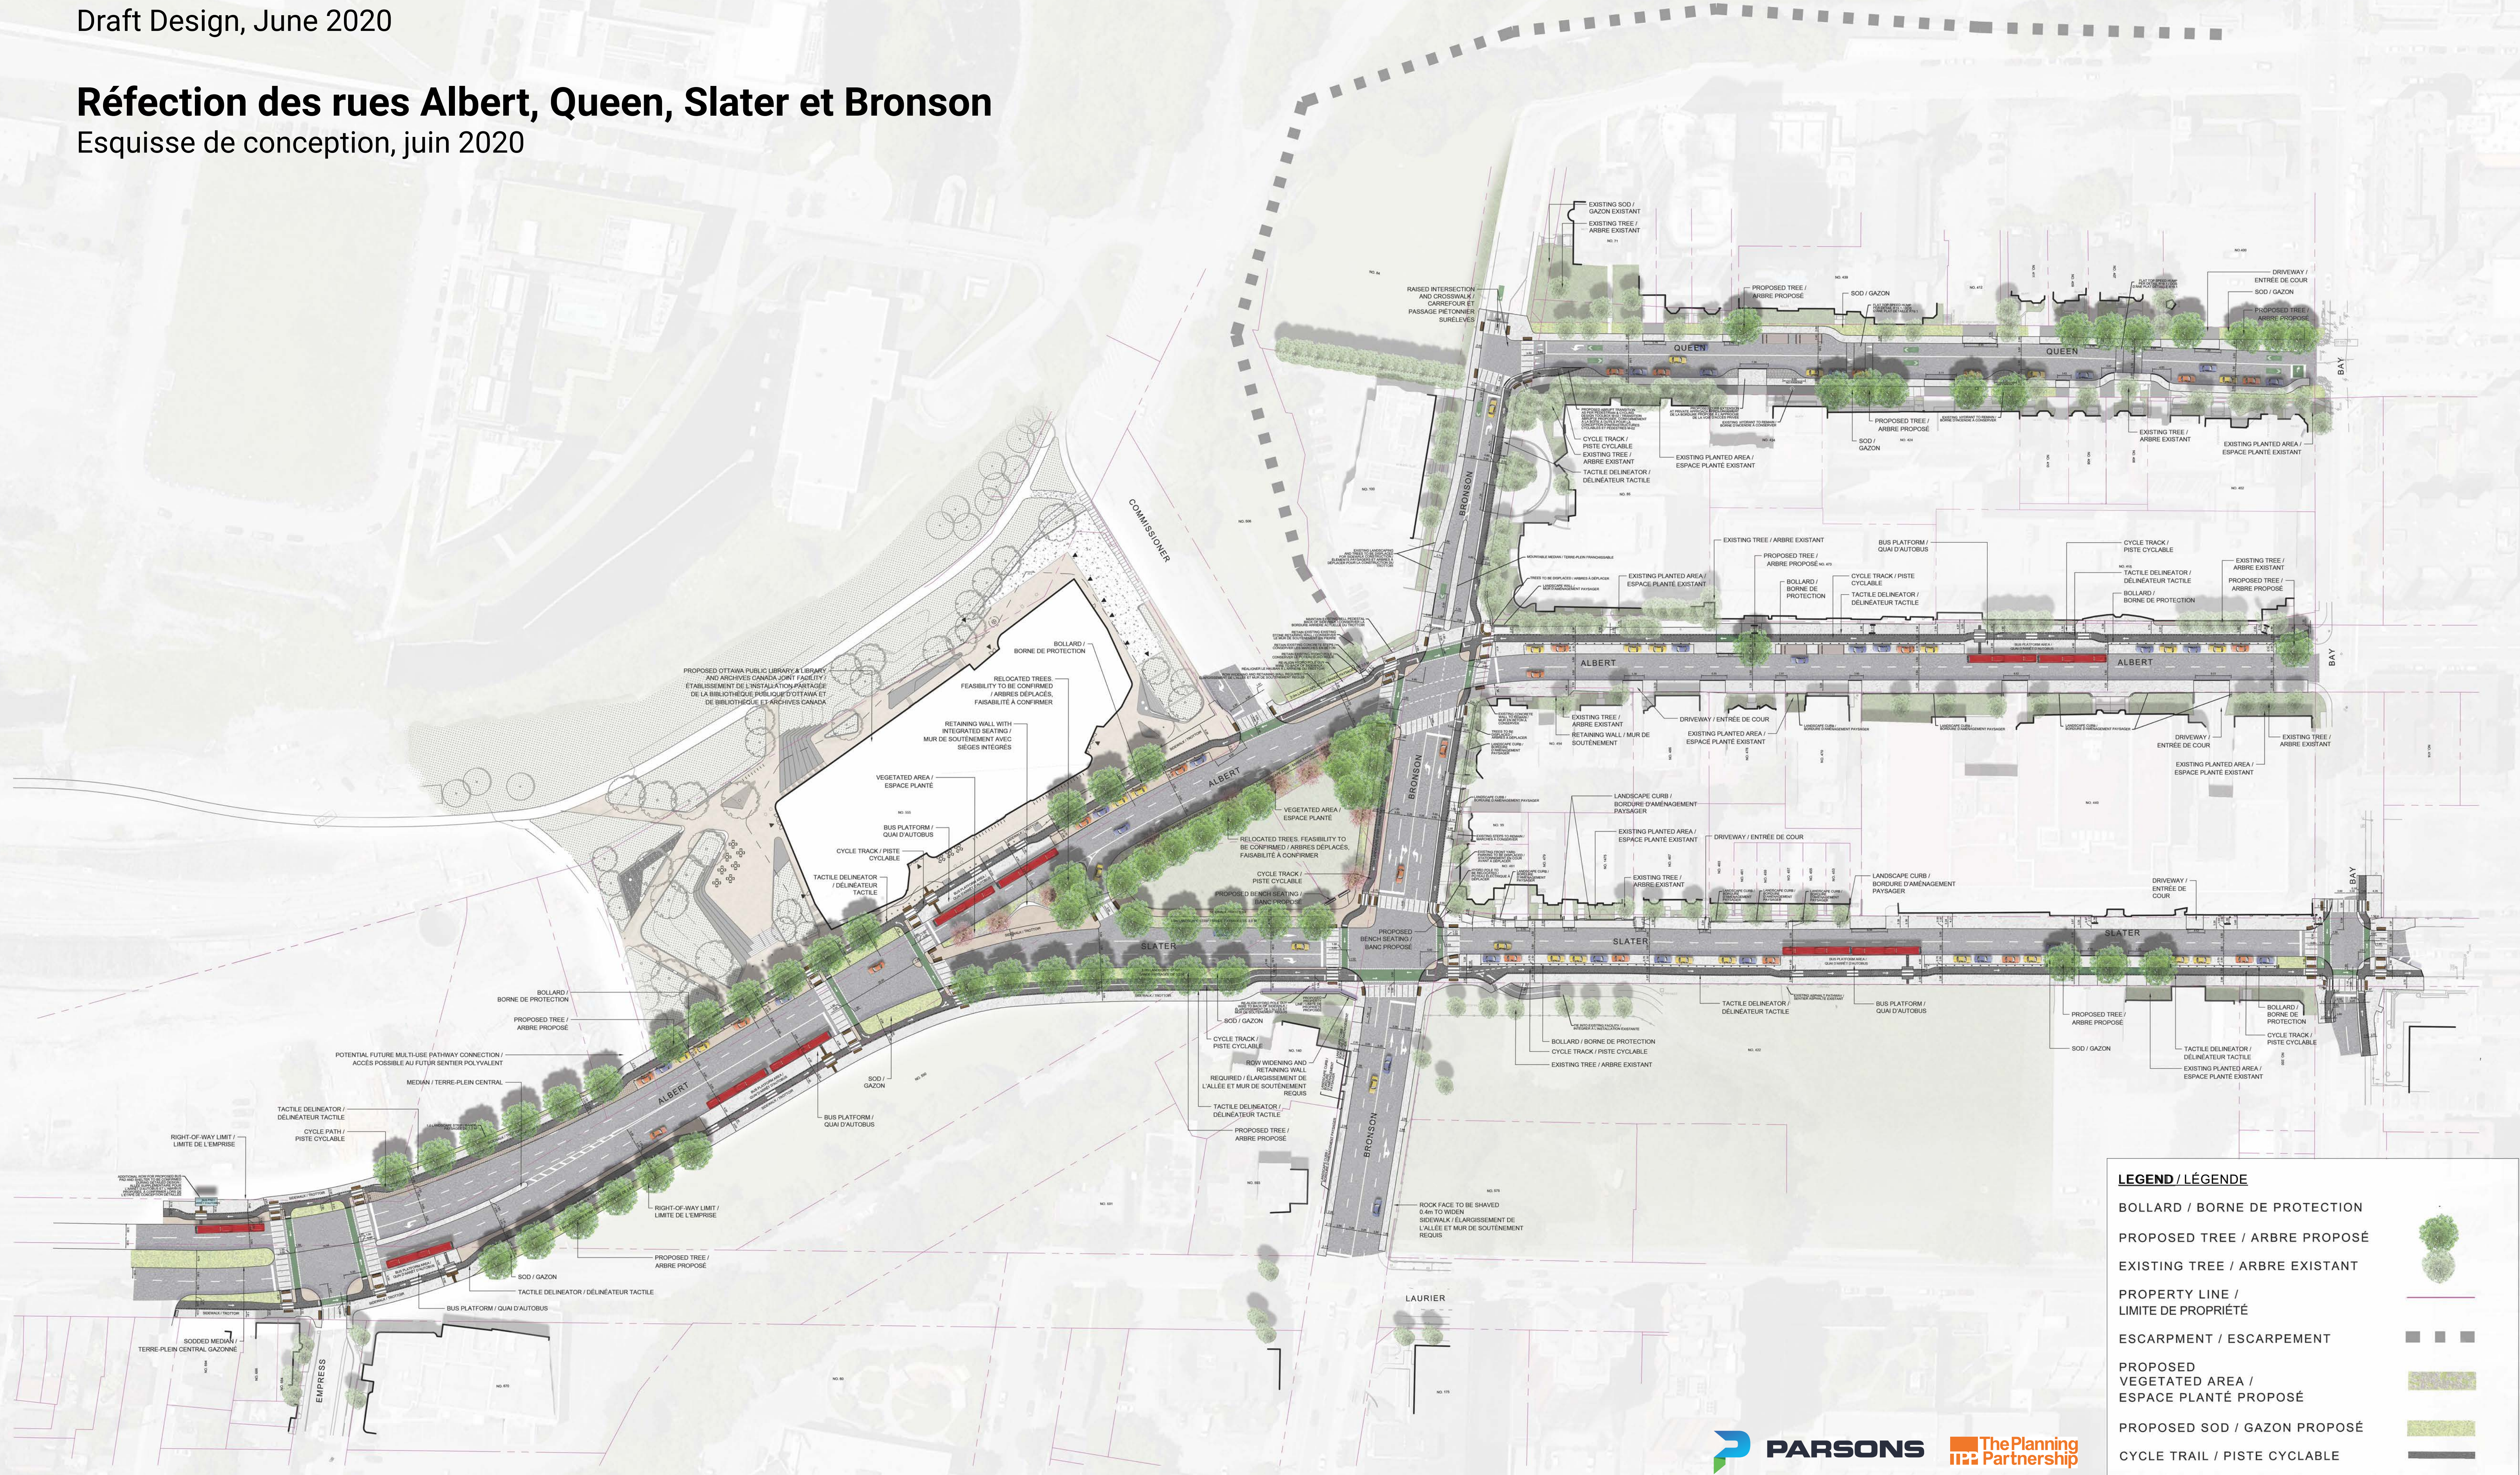

LEGEND / LÉGENDE

- BOLLARD / BORNE DE PROTECTION
- PROPOSED TREE / ARBRE PROPOSÉ
- EXISTING TREE / ARBRE EXISTANT
- PROPERTY LINE / LIMITE DE PROPRIÉTÉ
- ESCARPMENT / ESCARPMENT
- PROPOSED VEGETATED AREA / ESPACE PLANTÉ PROPOSÉ
- PROPOSED SOD / GAZON PROPOSÉ
- CYCLE TRAIL / PISTE CYCLABLE