


Reconstruction Of Albert Street, Queen Street, Slater Street And Bronson Avenue

Draft Design, January, 2021

Réfection des rues Albert, Queen, Slater et Bronson

Esquisse de conception, janvier, 2021

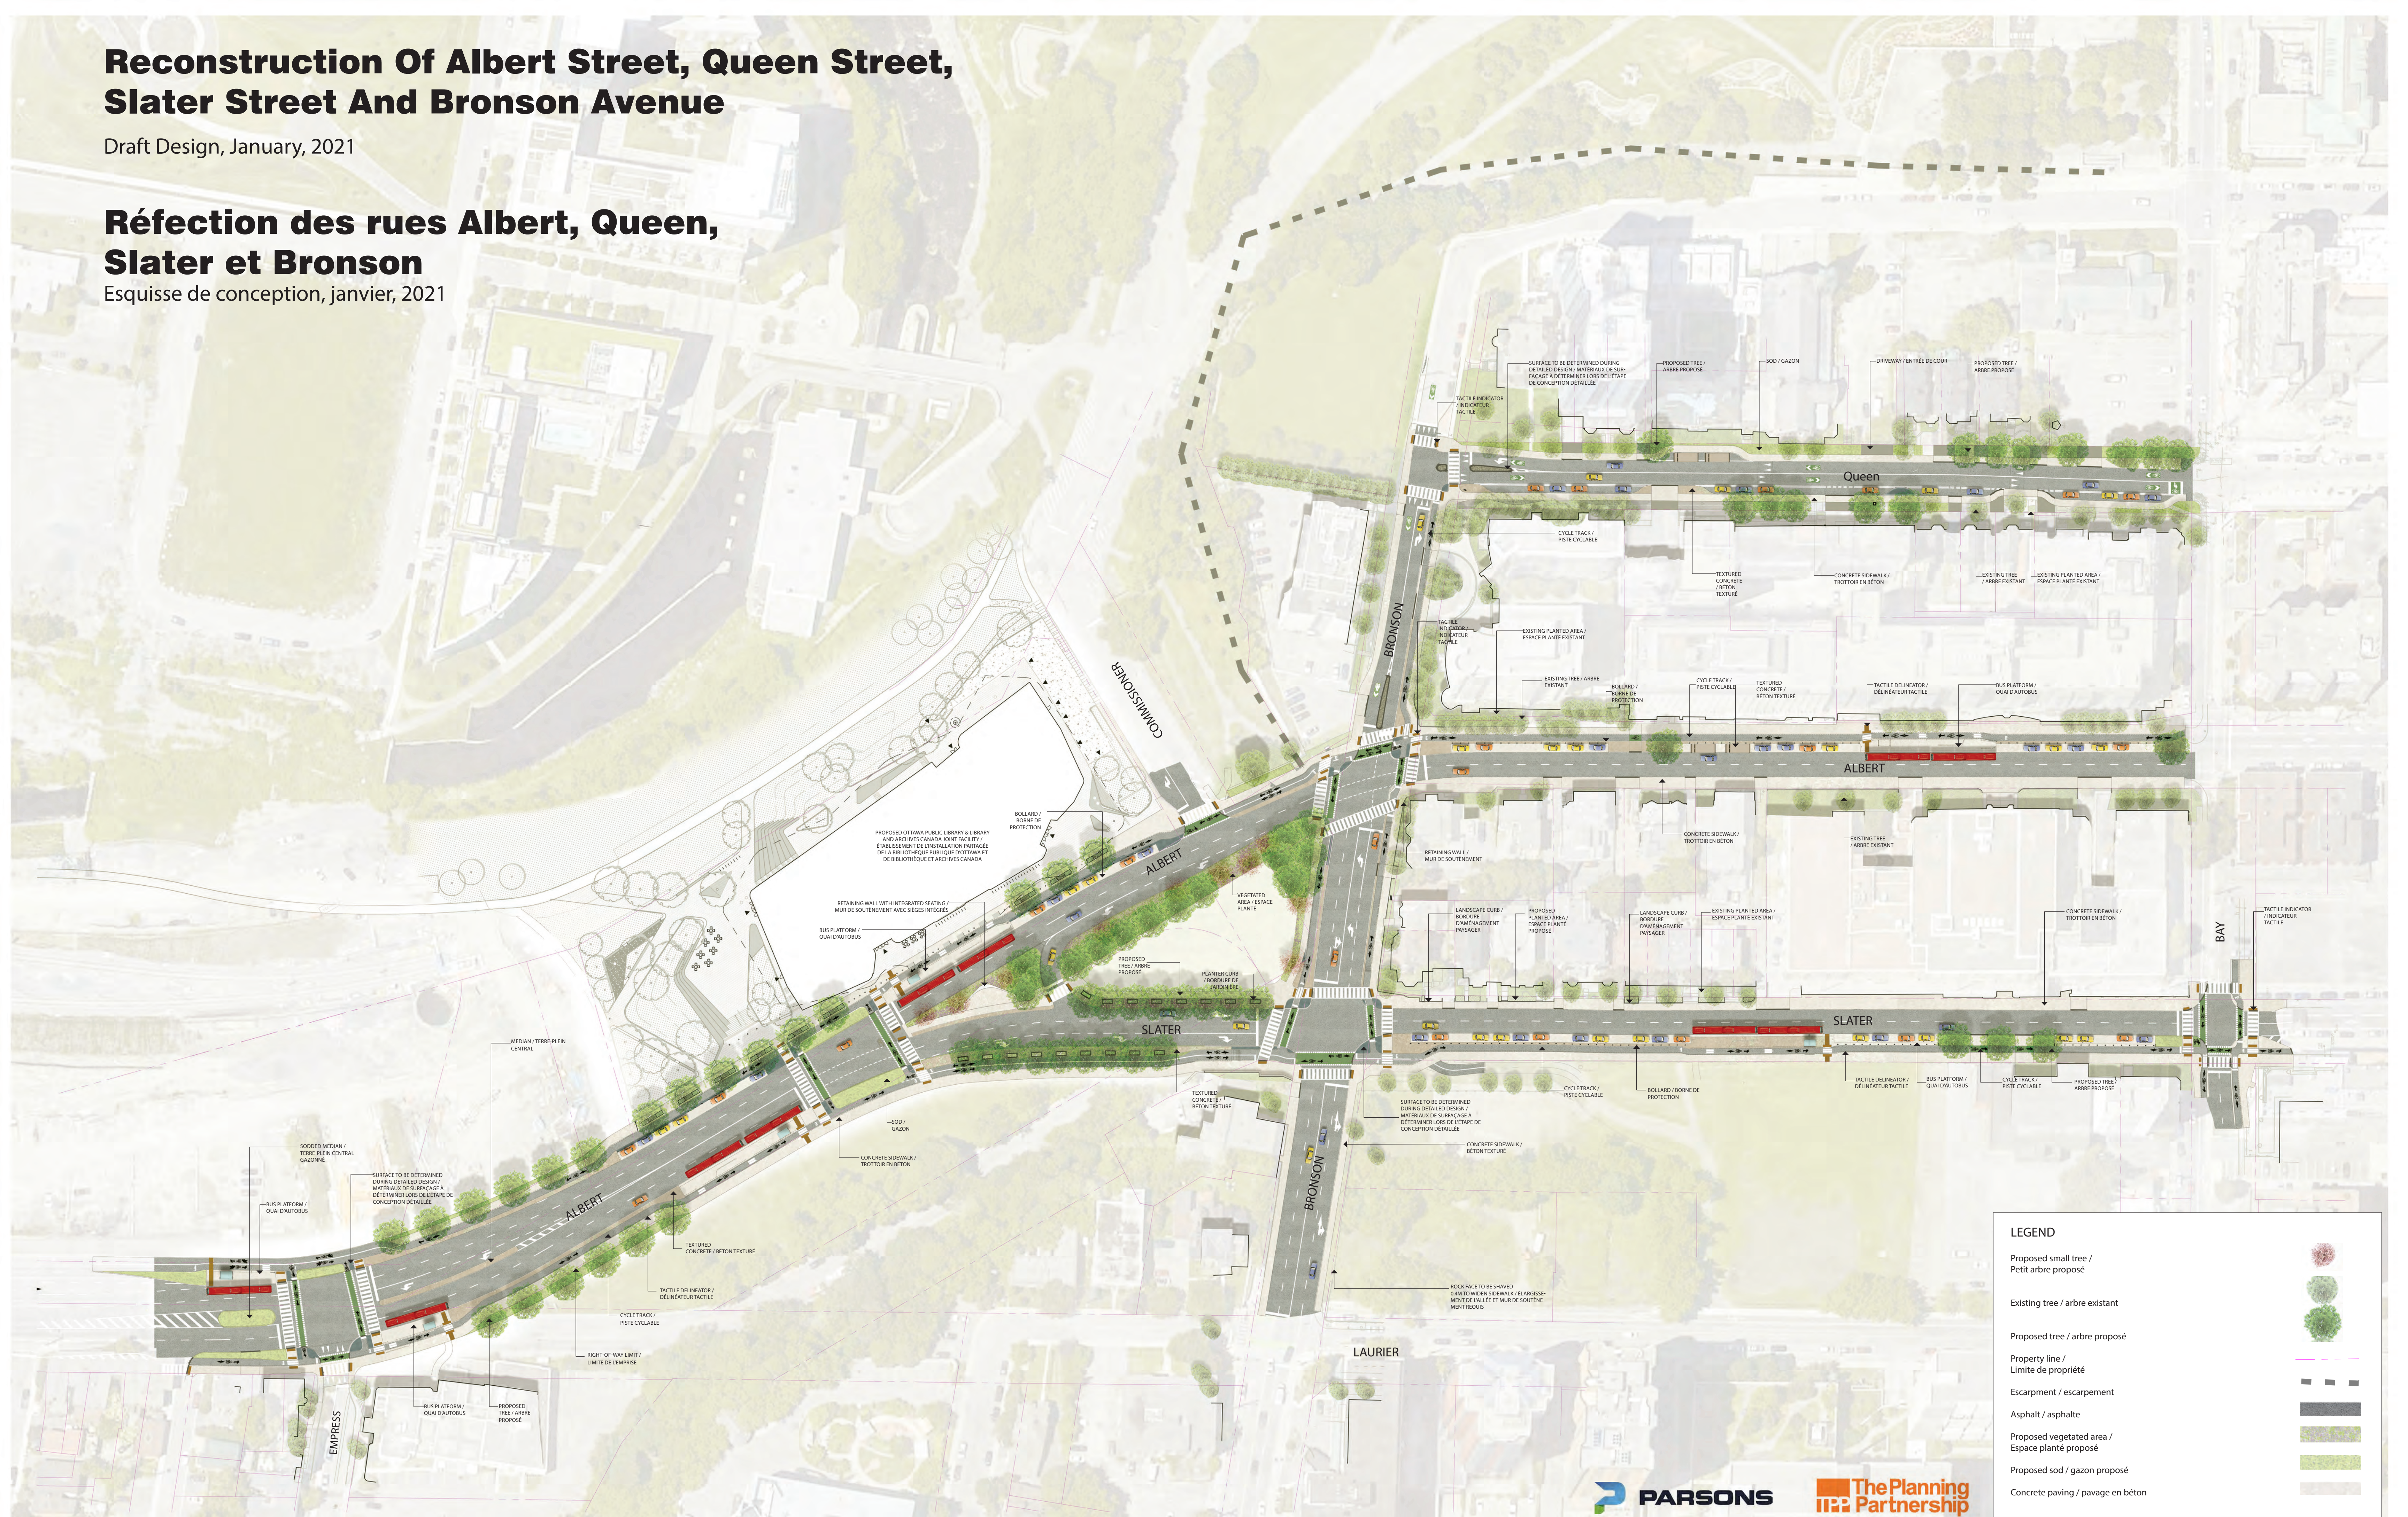

LEGEND	
Proposed small tree / Pettit arbre proposé	
Existing tree / arbre existant	
Proposed tree / arbre proposé	
Property line / Limite de propriété	
Escarpment / escarpement	
Asphalt / asphalte	
Proposed vegetated area / Espace planté proposé	
Proposed sod / gazon proposé	
Concrete paving / pavage en béton	