


Reconstruction Of Albert Street, Queen Street, Slater Street And Bronson Avenue

Draft Design, January, 2021

Réfection des rues Albert, Queen, Slater et Bronson

Esquisse de conception, janvier, 2021

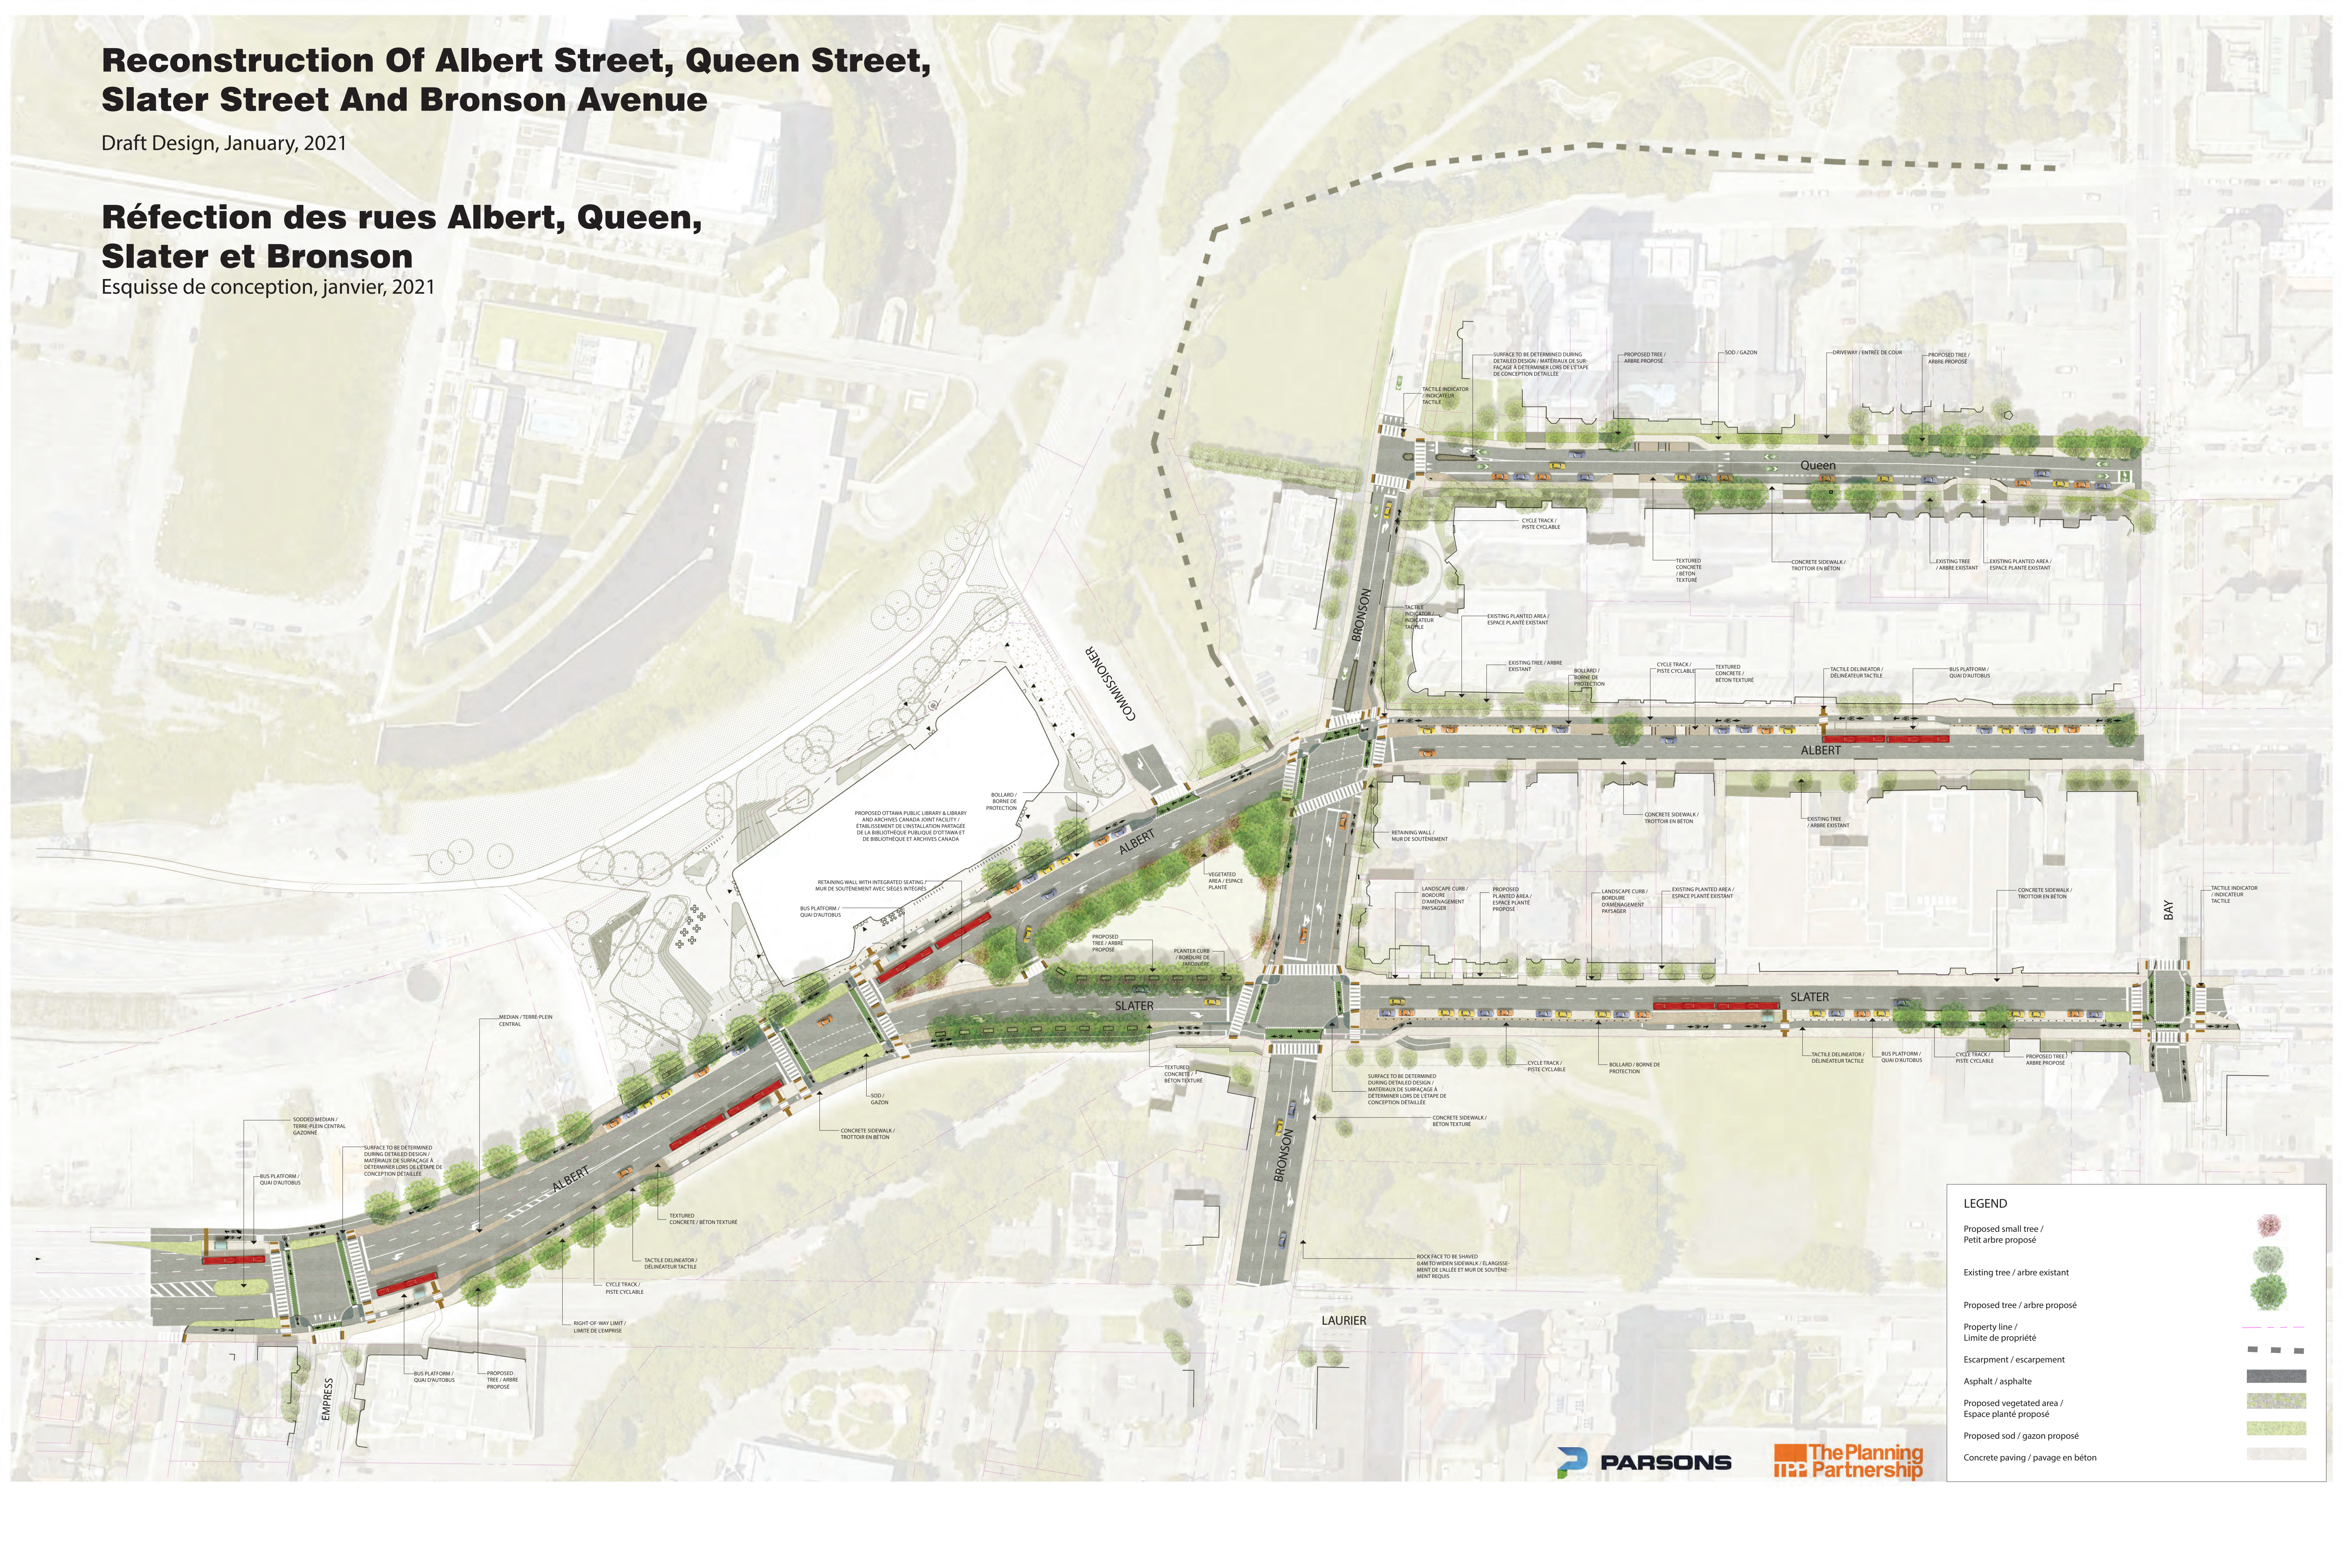

LEGEND

- Proposed small tree /
Pettit arbre proposé
- Existing tree / arbre existant
- Proposed tree / arbre proposé
- Property line /
Limite de propriété
- Escarpment / escarpement
- Asphalt / asphalte
- Proposed vegetated area /
Espace planté proposé
- Proposed sod / gazon proposé
- Concrete paving / pavage en béton