


Barrhaven LRT and Rail Grade-Separations Planning and Environmental Assessment Study | Nepean Sportsplex to Fallowfield Station Preliminary Recommended Plan

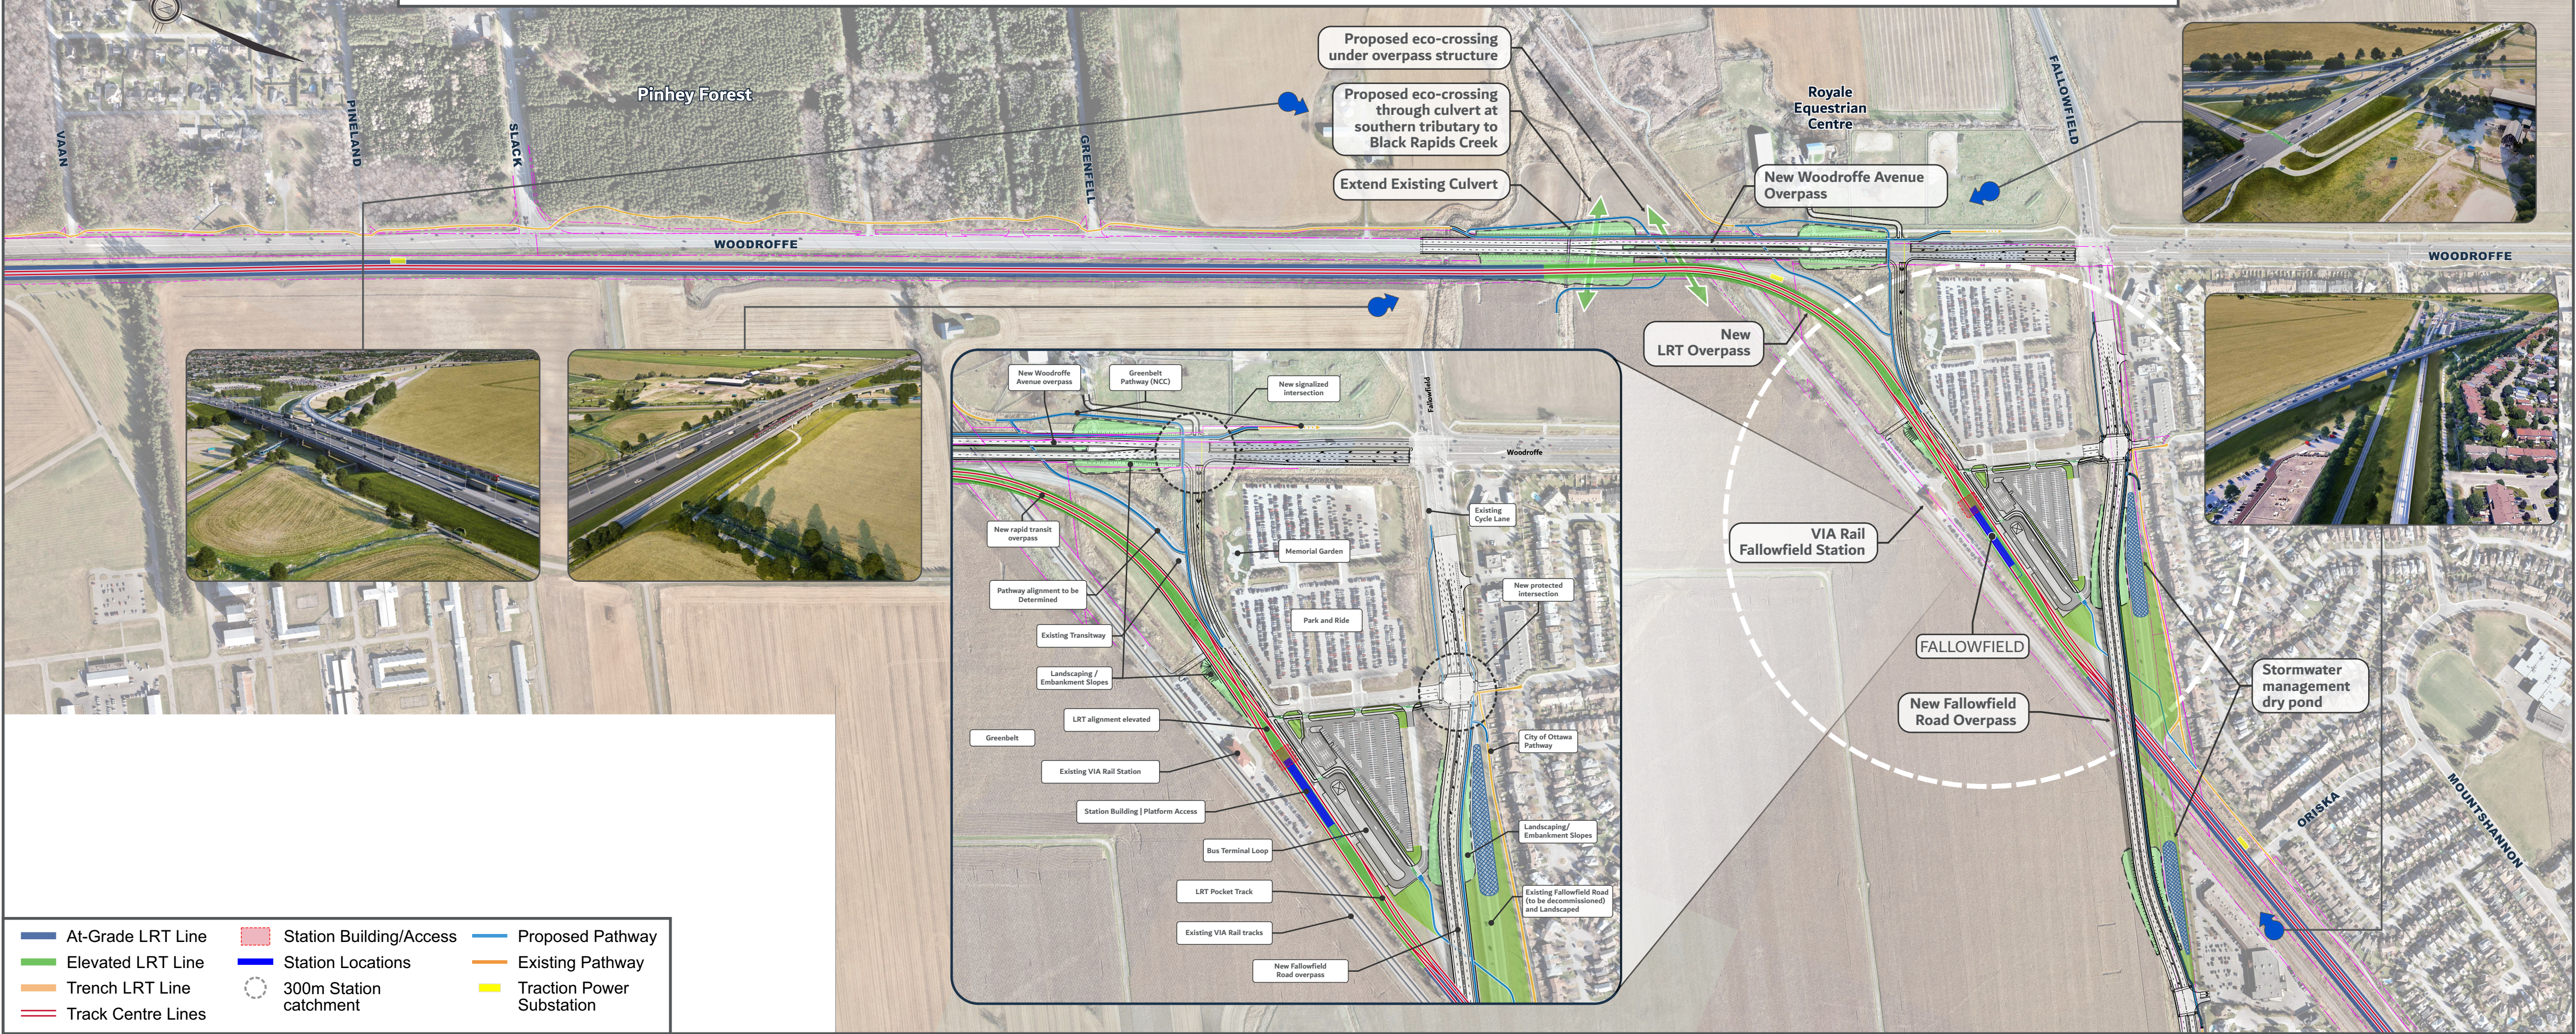

- | | | |
|--------------------|-------------------------|---------------------------|
| At-Grade LRT Line | Station Building/Access | Proposed Pathway |
| Elevated LRT Line | Station Locations | Existing Pathway |
| Trench LRT Line | 300m Station catchment | Traction Power Substation |
| Track Centre Lines | | |