


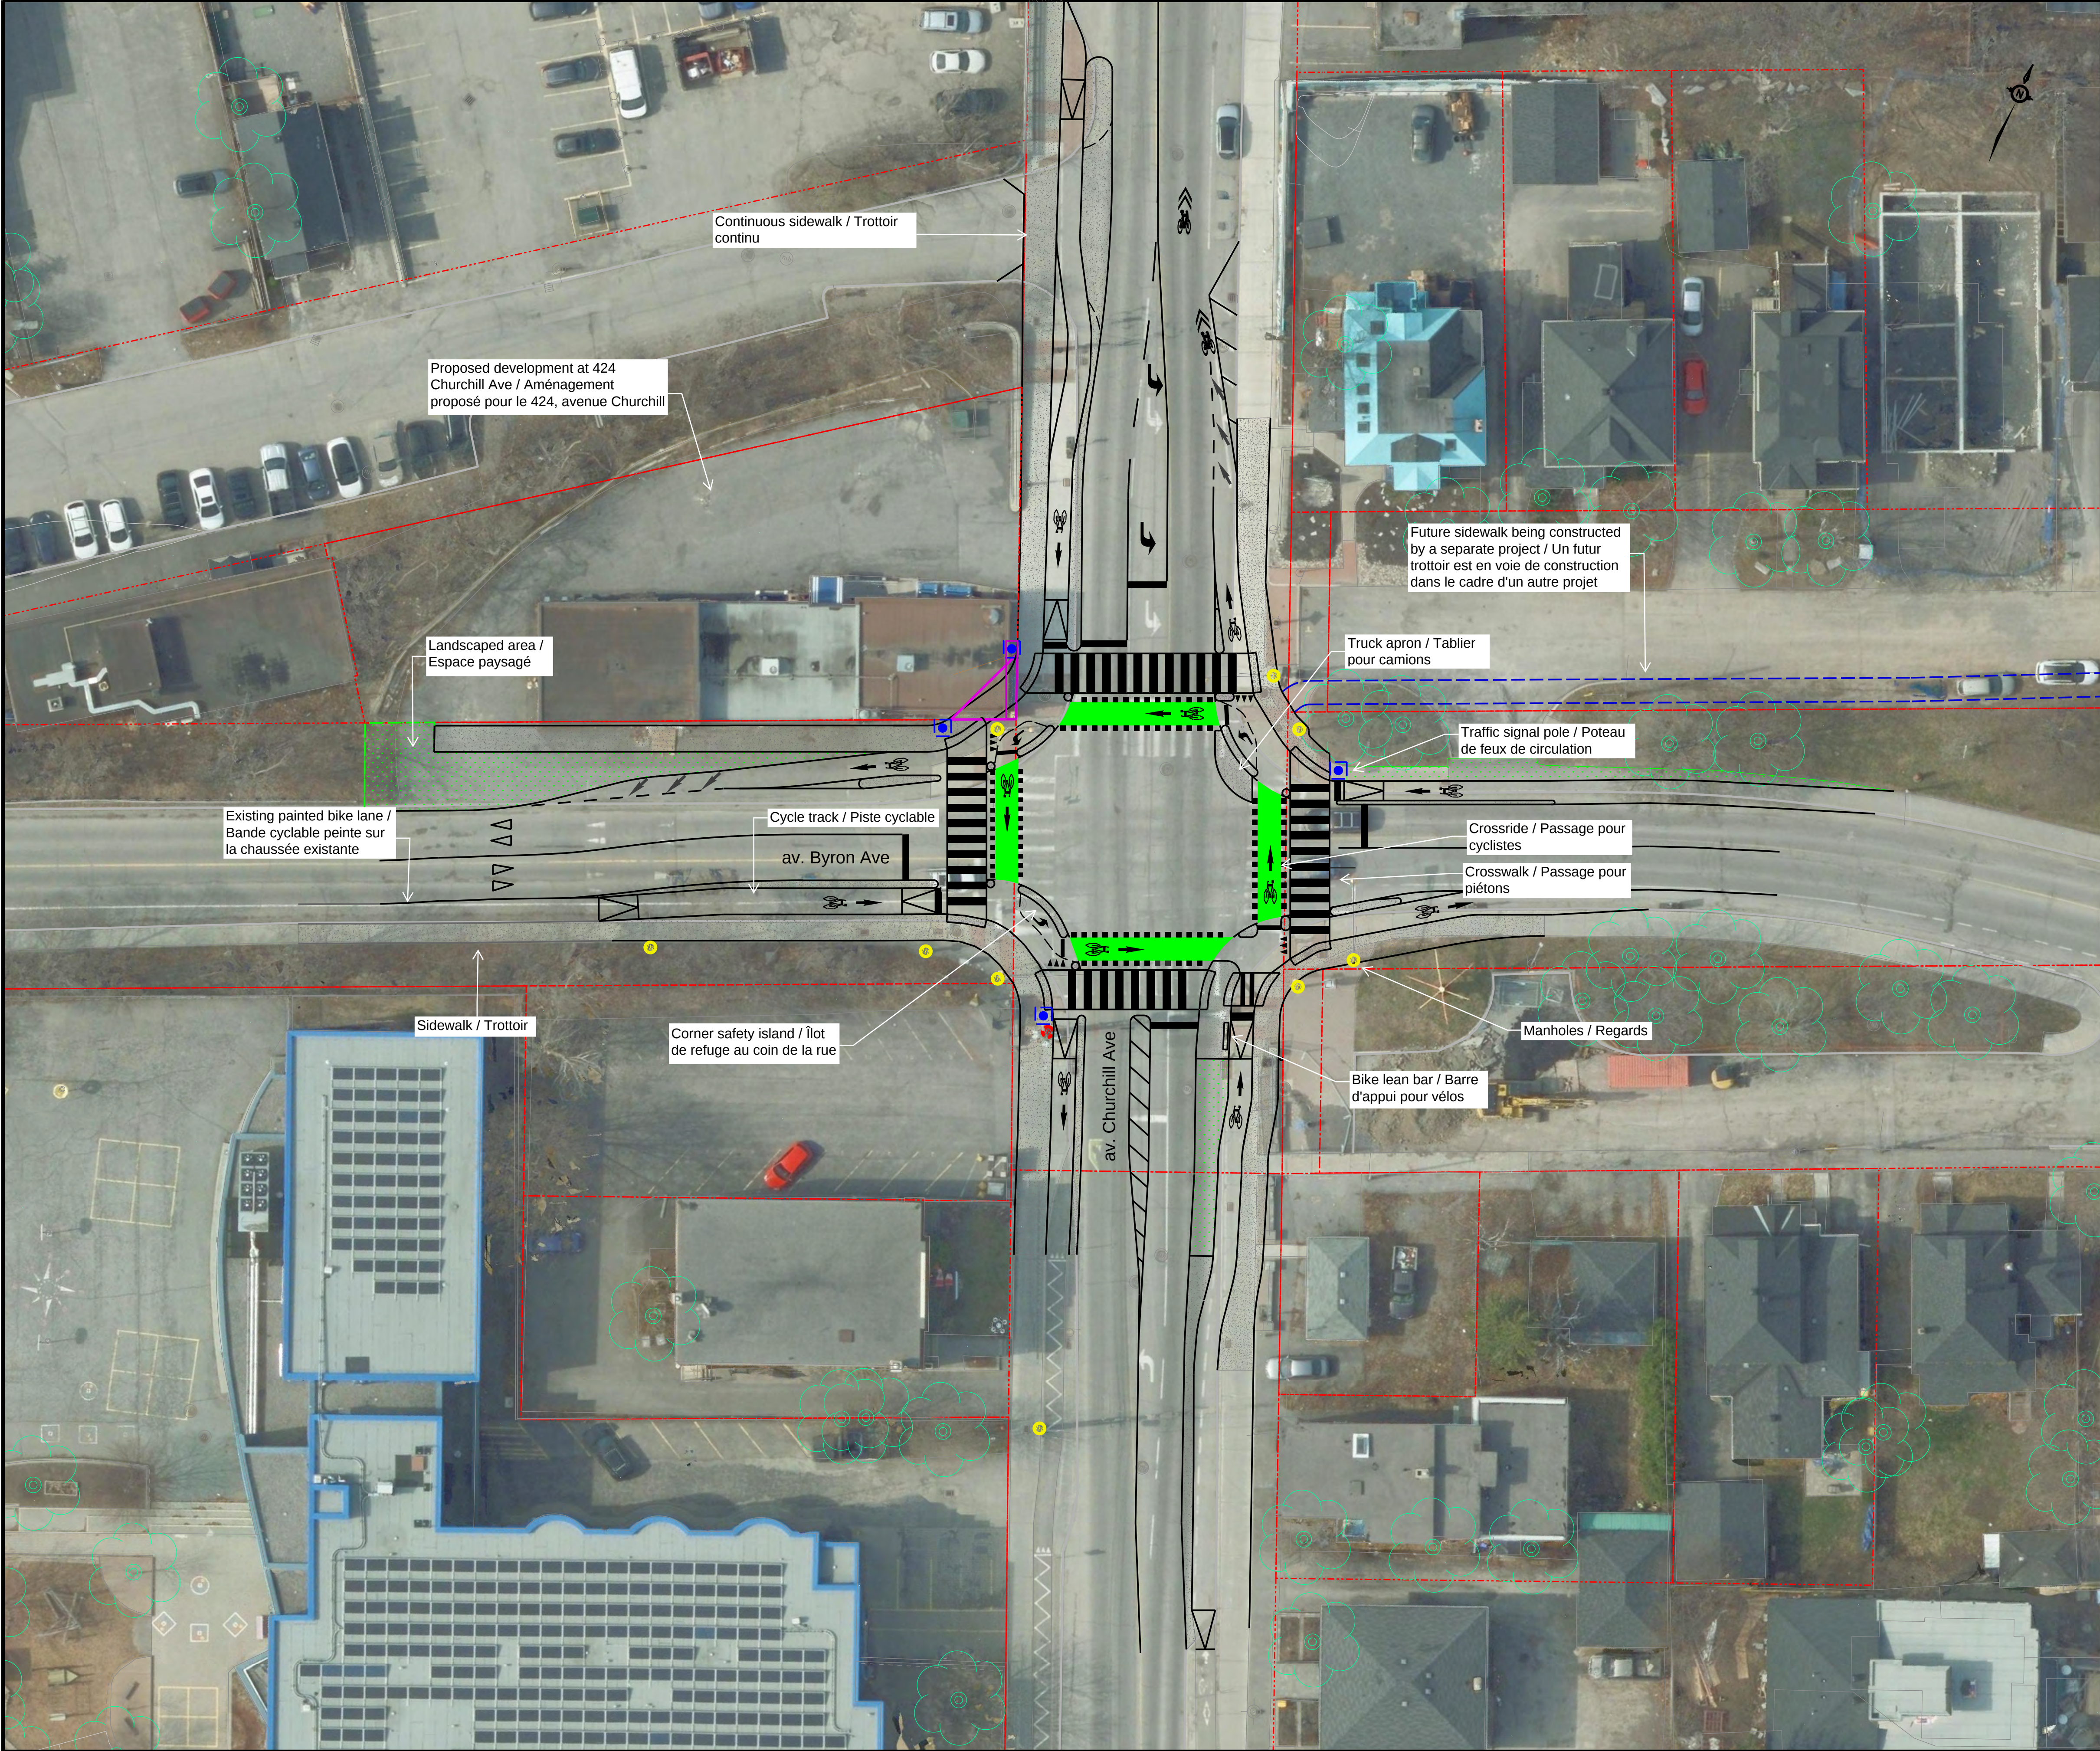

CITY OF OTTAWA
ACTIVE TRANSPORTATION
DESIGN ASSIGNMENT

BYRON AVE & CHURCHILL AVE
PROTECTED INTERSECTION
FUNCTIONAL DESIGN

Alain C. Gonthier, P.Eng.
Director

Project Manager

Contract No. _____
Sheet of

Asset No. _____
Asset Group _____

Des. _____
Dwn. _____
Utility Circ. No. _____
Const. Inspector _____

Scale: 1:250
0m 5 10

NOTE: The location of utilities is approximate only, the exact location should be determined by consulting the municipal authorities and utility companies concerned. The contractor shall prove the location of utilities and shall be responsible for adequate protection from damage.

No.	Description	By	Date (dd/mm/yy)
1	ISSUED FOR REVIEW		

REVISIONS