
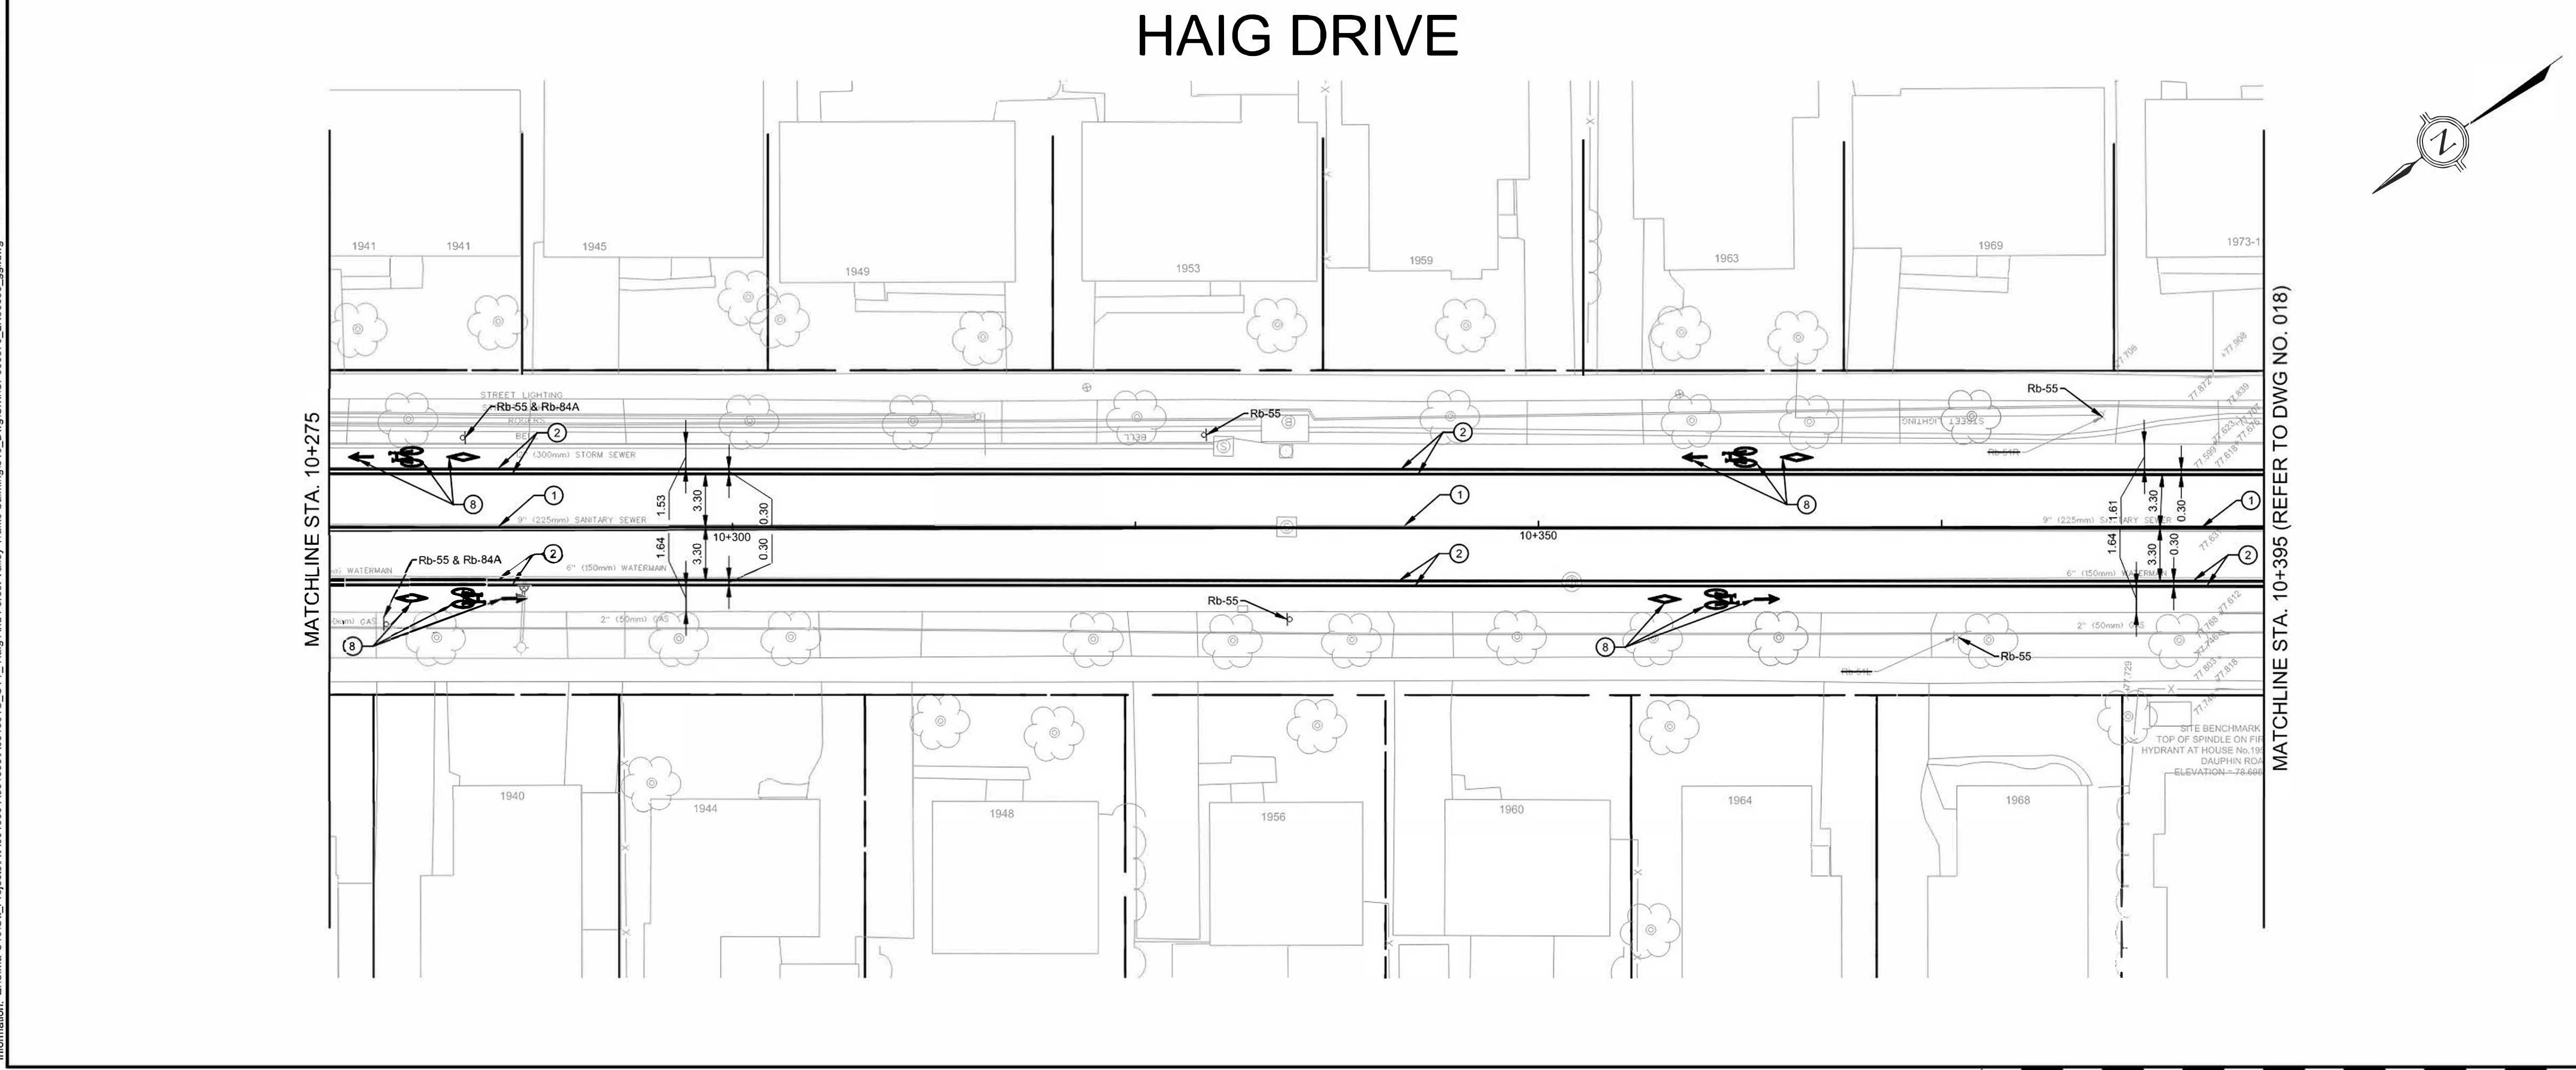


Drawing Frame 790mm x 534mm City of Ottawa 2008 (Rev.0)
March 3, 2025 10:27:01 AM
March 3, 2025 10:29:17 AM
Consultant's Information: 2:\Cima-C\0101\Projects\A\A001500-A001899\A001501C_OTT - Haig And Forest Valley Traffic Calming\310_Dwg\Civil\CP000870_LN56895_ggi.dwg Last Saved: March 3, 2025 10:29:17 AM

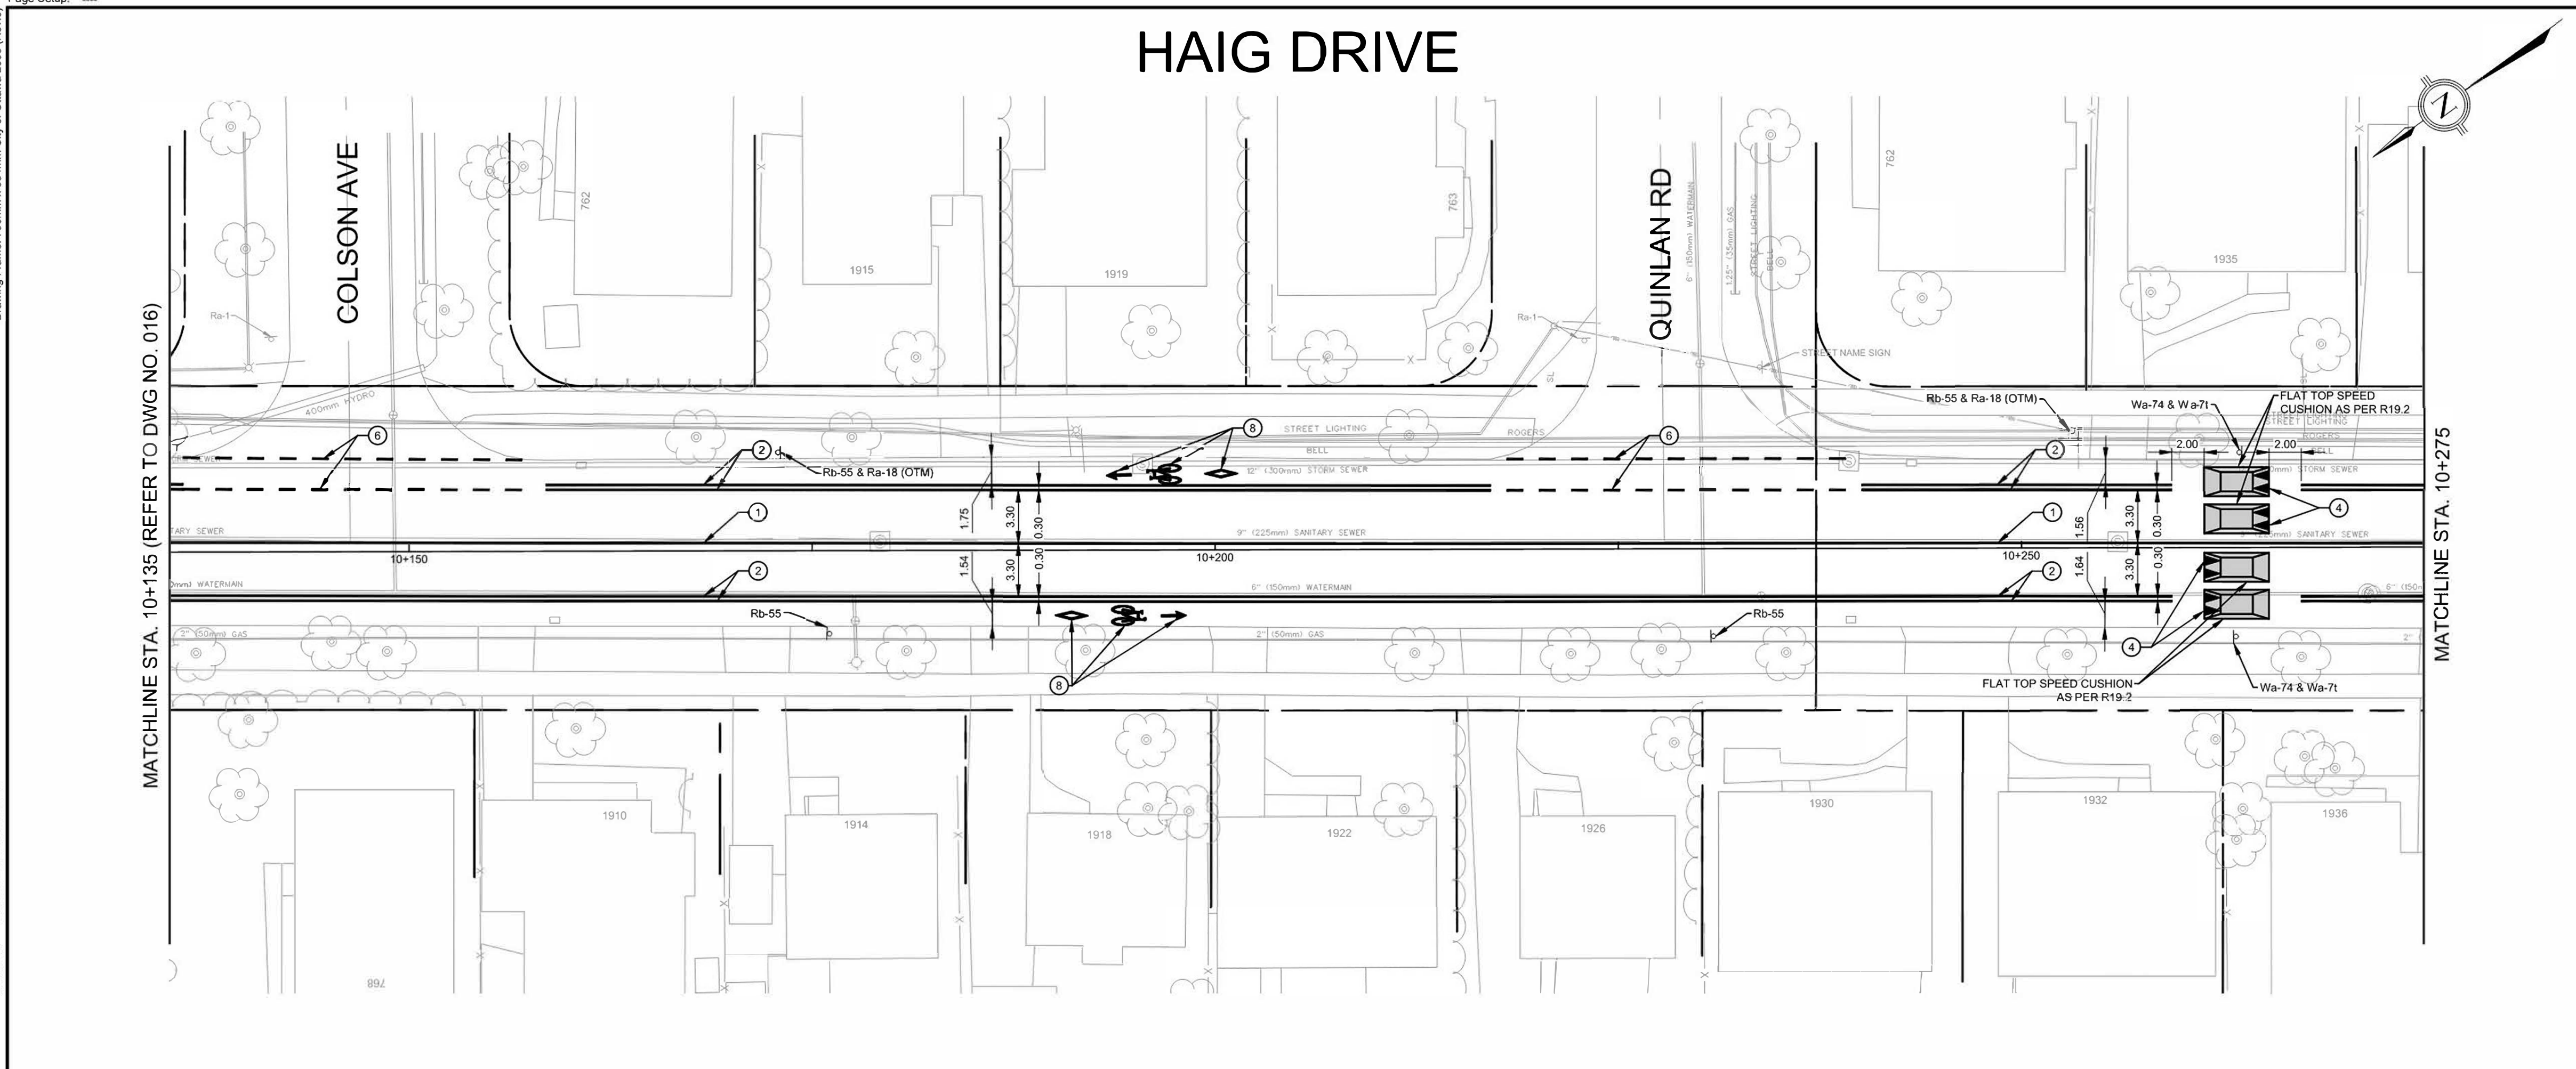

HAIG DRIVE, WESTON DRIVE & FOREST VALLEY DRIVE TRAFFIC CALMING MEASURES

GEOMETRY, PAVEMENT MARKING AND SIGNAGE - HAIG DRIVE
FROM STA. 10+135 TO STA. 10+275 & FROM STA. 10+275 TO STA. 10+395

Carina Dudos, P.Eng.
Director, Infrastructure and Water Services

Larry McKellop, P.Eng.
Project Manager

Contract No. CP000870

Dwg. No. 017

Sheet 17 of 27

Asset No. LN56895 & LNXXXXX

Asset Group

Des. N. HAMAMEH

Chkd. T. KENNEDY

Dwn. S.C. POGGIOLI

Chkd. T. KENNEDY

Utility Circ. No. CTY2400109

Index No.

Const. Inspector

Scale: 0m 2.5 5 10

NOTE: The location of utilities is approximate only, the exact location should be determined by consulting the municipal authorities and utility companies concerned. The contractor shall prove the location of utilities and shall be responsible for adequate protection from damage.

No.	Description	By	Date (dd/mm/yy)
1	ISSUED FOR 66% REVIEW	TK	25/07/24
2	ISSUED FOR 99% REVIEW	TK	15/11/24
3	ISSUED FOR 100% REVIEW	TK	03/03/25
4			
5			

PAVEMENT MARKINGS

IDEN.	DIMENSIONS	COLOUR	DESCRIPTION
①	—	YELLOW	SOLID SINGLE LINE 10cm WIDE
②	—	WHITE	SOLID SINGLE LINE 10cm WIDE
③	—	WHITE	SOLID LINE 60cm WIDE
④	▼▼	WHITE	TRIANGLE MARKINGS AT FLAT TOP SPEED CUSHION. • TRIANGLE BASE 60cm • TRIANGLE HEIGHT 100cm • SPACING 20cm
⑤	▼▼	WHITE	TRIANGLE MARKINGS ROADWAY AT CROSSWALKS • TRIANGLE BASE 60cm • TRIANGLE HEIGHT 90cm • SPACING 30cm
⑥	- -	WHITE	DASHED BICYCLE LANE LINE, 10 cm WIDE • 1m LENGTH MARKING • 1m GAP BETWEEN MARKINGS
⑦	—	WHITE	SOLID LINE 20cm WIDE
⑧	←		BICYCLE LANE PAVEMENT MARKINGS PER FIGURE 4.13 MTO BOOK 18

SIGNAGE

ENDS
FIN

Rb-85t

Wa-74

Wa-71

THIS LANE
CETTE VOIE

RB-84A

BEGINS
DÉBUT

Rb-84t

Ra-1

ALL-WAY
Ra-1t
(BILINGUAL)

Rb-55

Ra-18 (OTM)

NOT FOR CONSTRUCTION