



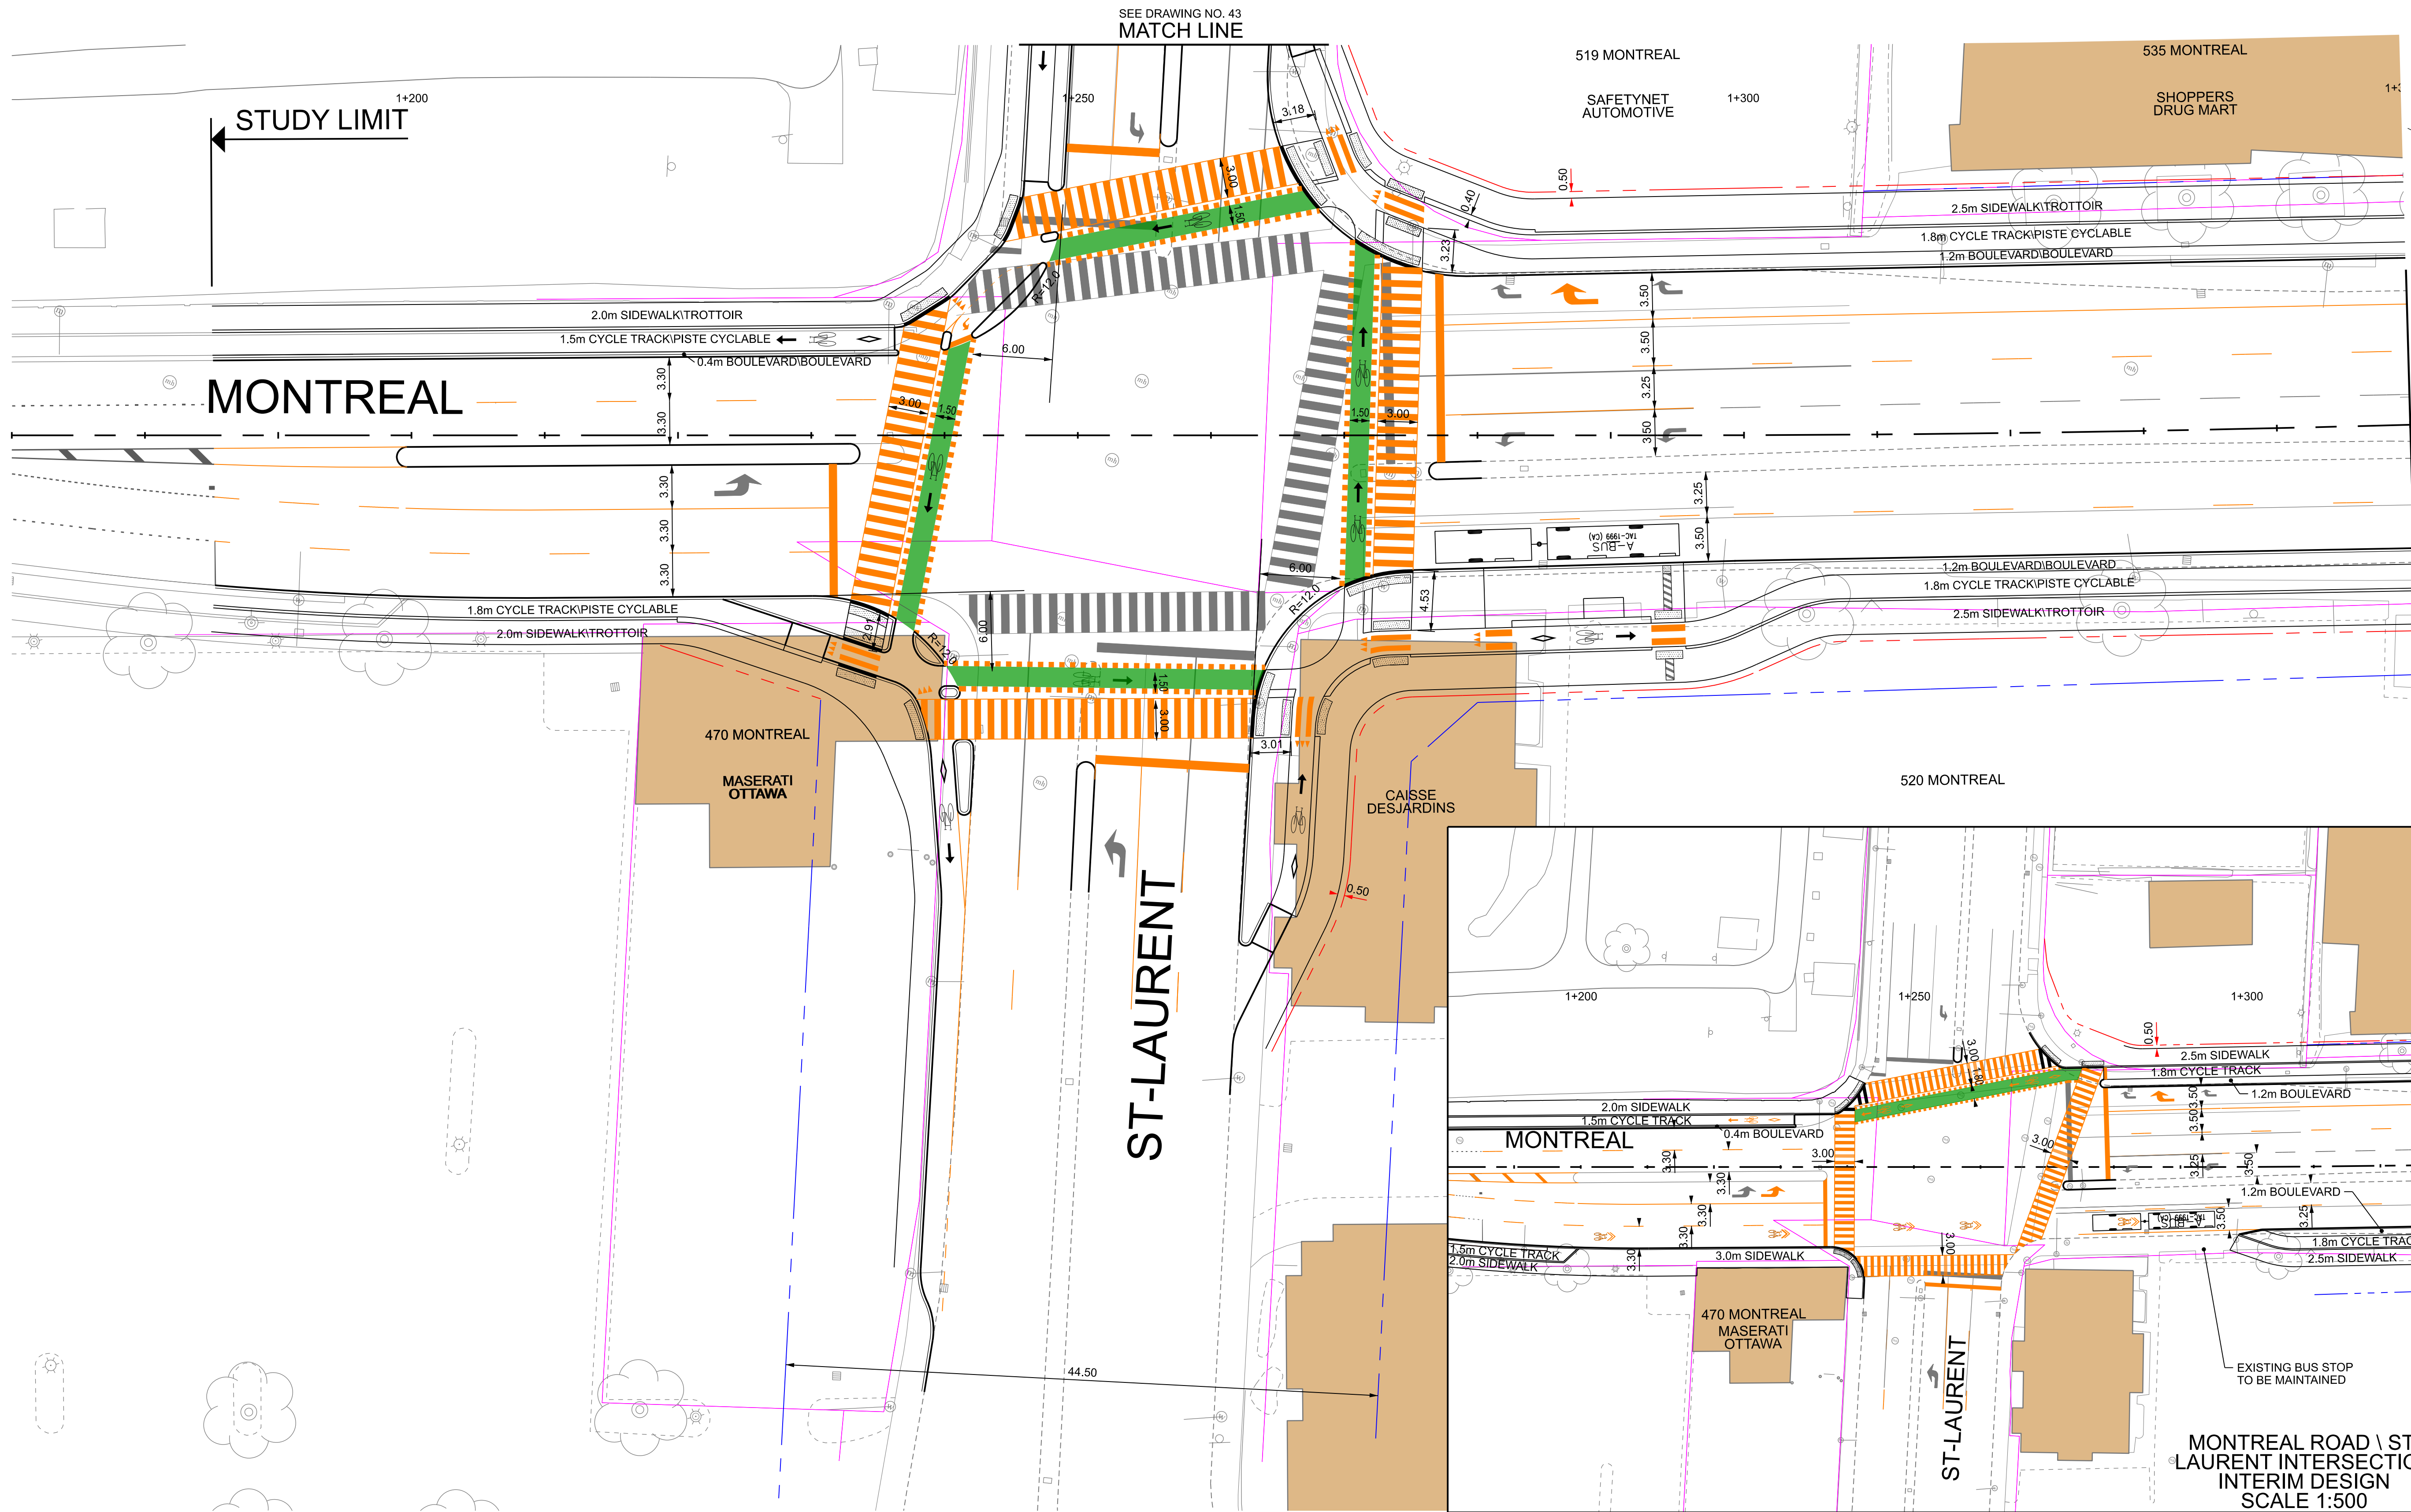

KEY PLAN

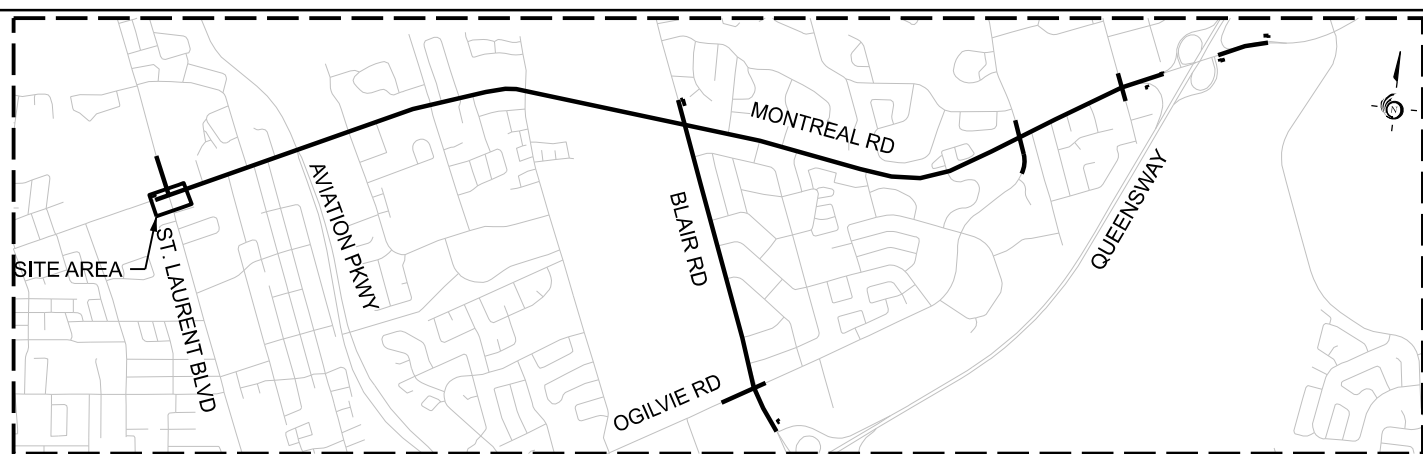

LEGEND

- | | | | |
|--|-------------------------|--|--|
| | EXISTING PROPERTY LINE | | EXISTING CONDITIONS |
| | EXISTING ROW PROTECTION | | PROPOSED FUNCTIONAL DESIGN |
| | PROPOSED PROPERTY LINE | | PROPOSED FUNCTIONAL DESIGN PAVEMENT MARKINGS |



Date: 22 October 2021	Designed By:	Drawn By:
Project Manager:	Discipline Engineer:	Checked By:
Scale:		
CAD File Name: 477003-2000-EA-01.DGN	Plot Date:	Drawings No.:




MONTREAL - BLAIR TRANSIT PRIORITY CORRIDOR
STA. 1+170 TO STA 1+350

SEE DRAWING NO. 01
MATCH LINE - STA. 1+350

MATCH LINE - STA. 1+530
SEE DRAWING NO. 03

KEY PLAN

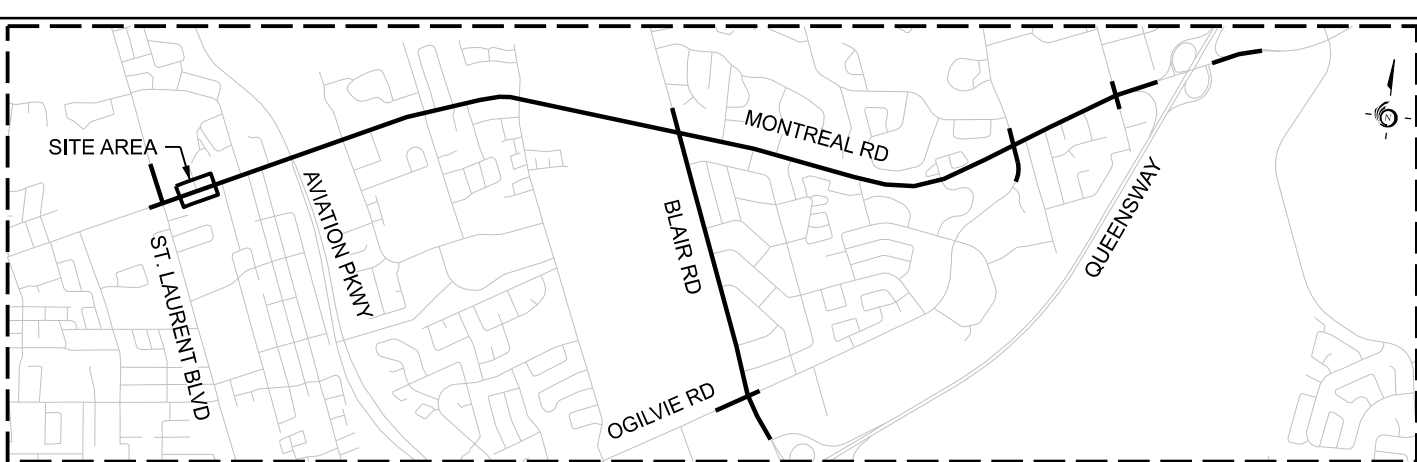

LEGEND

	EXISTING PROPERTY LINE		EXISTING CONDITIONS
	EXISTING ROW PROTECTION		PROPOSED FUNCTIONAL DESIGN
	PROPOSED PROPERTY LINE		PROPOSED FUNCTIONAL DESIGN PAVEMENT MARKINGS




Date: 23 August 2021	Designed By:	Drawn By:
Project Manager:	Discipline Engineer:	Checked By:
Scale:		
CAD File Name:	477003-2000-EA-02.DGN	Plot Date:




MONTREAL - BLAIR TRANSIT PRIORITY CORRIDOR
STA. 1+350 to STA 1+530

Drawings No.:	Revision 00	Sheet No. 02
---------------	----------------	-----------------

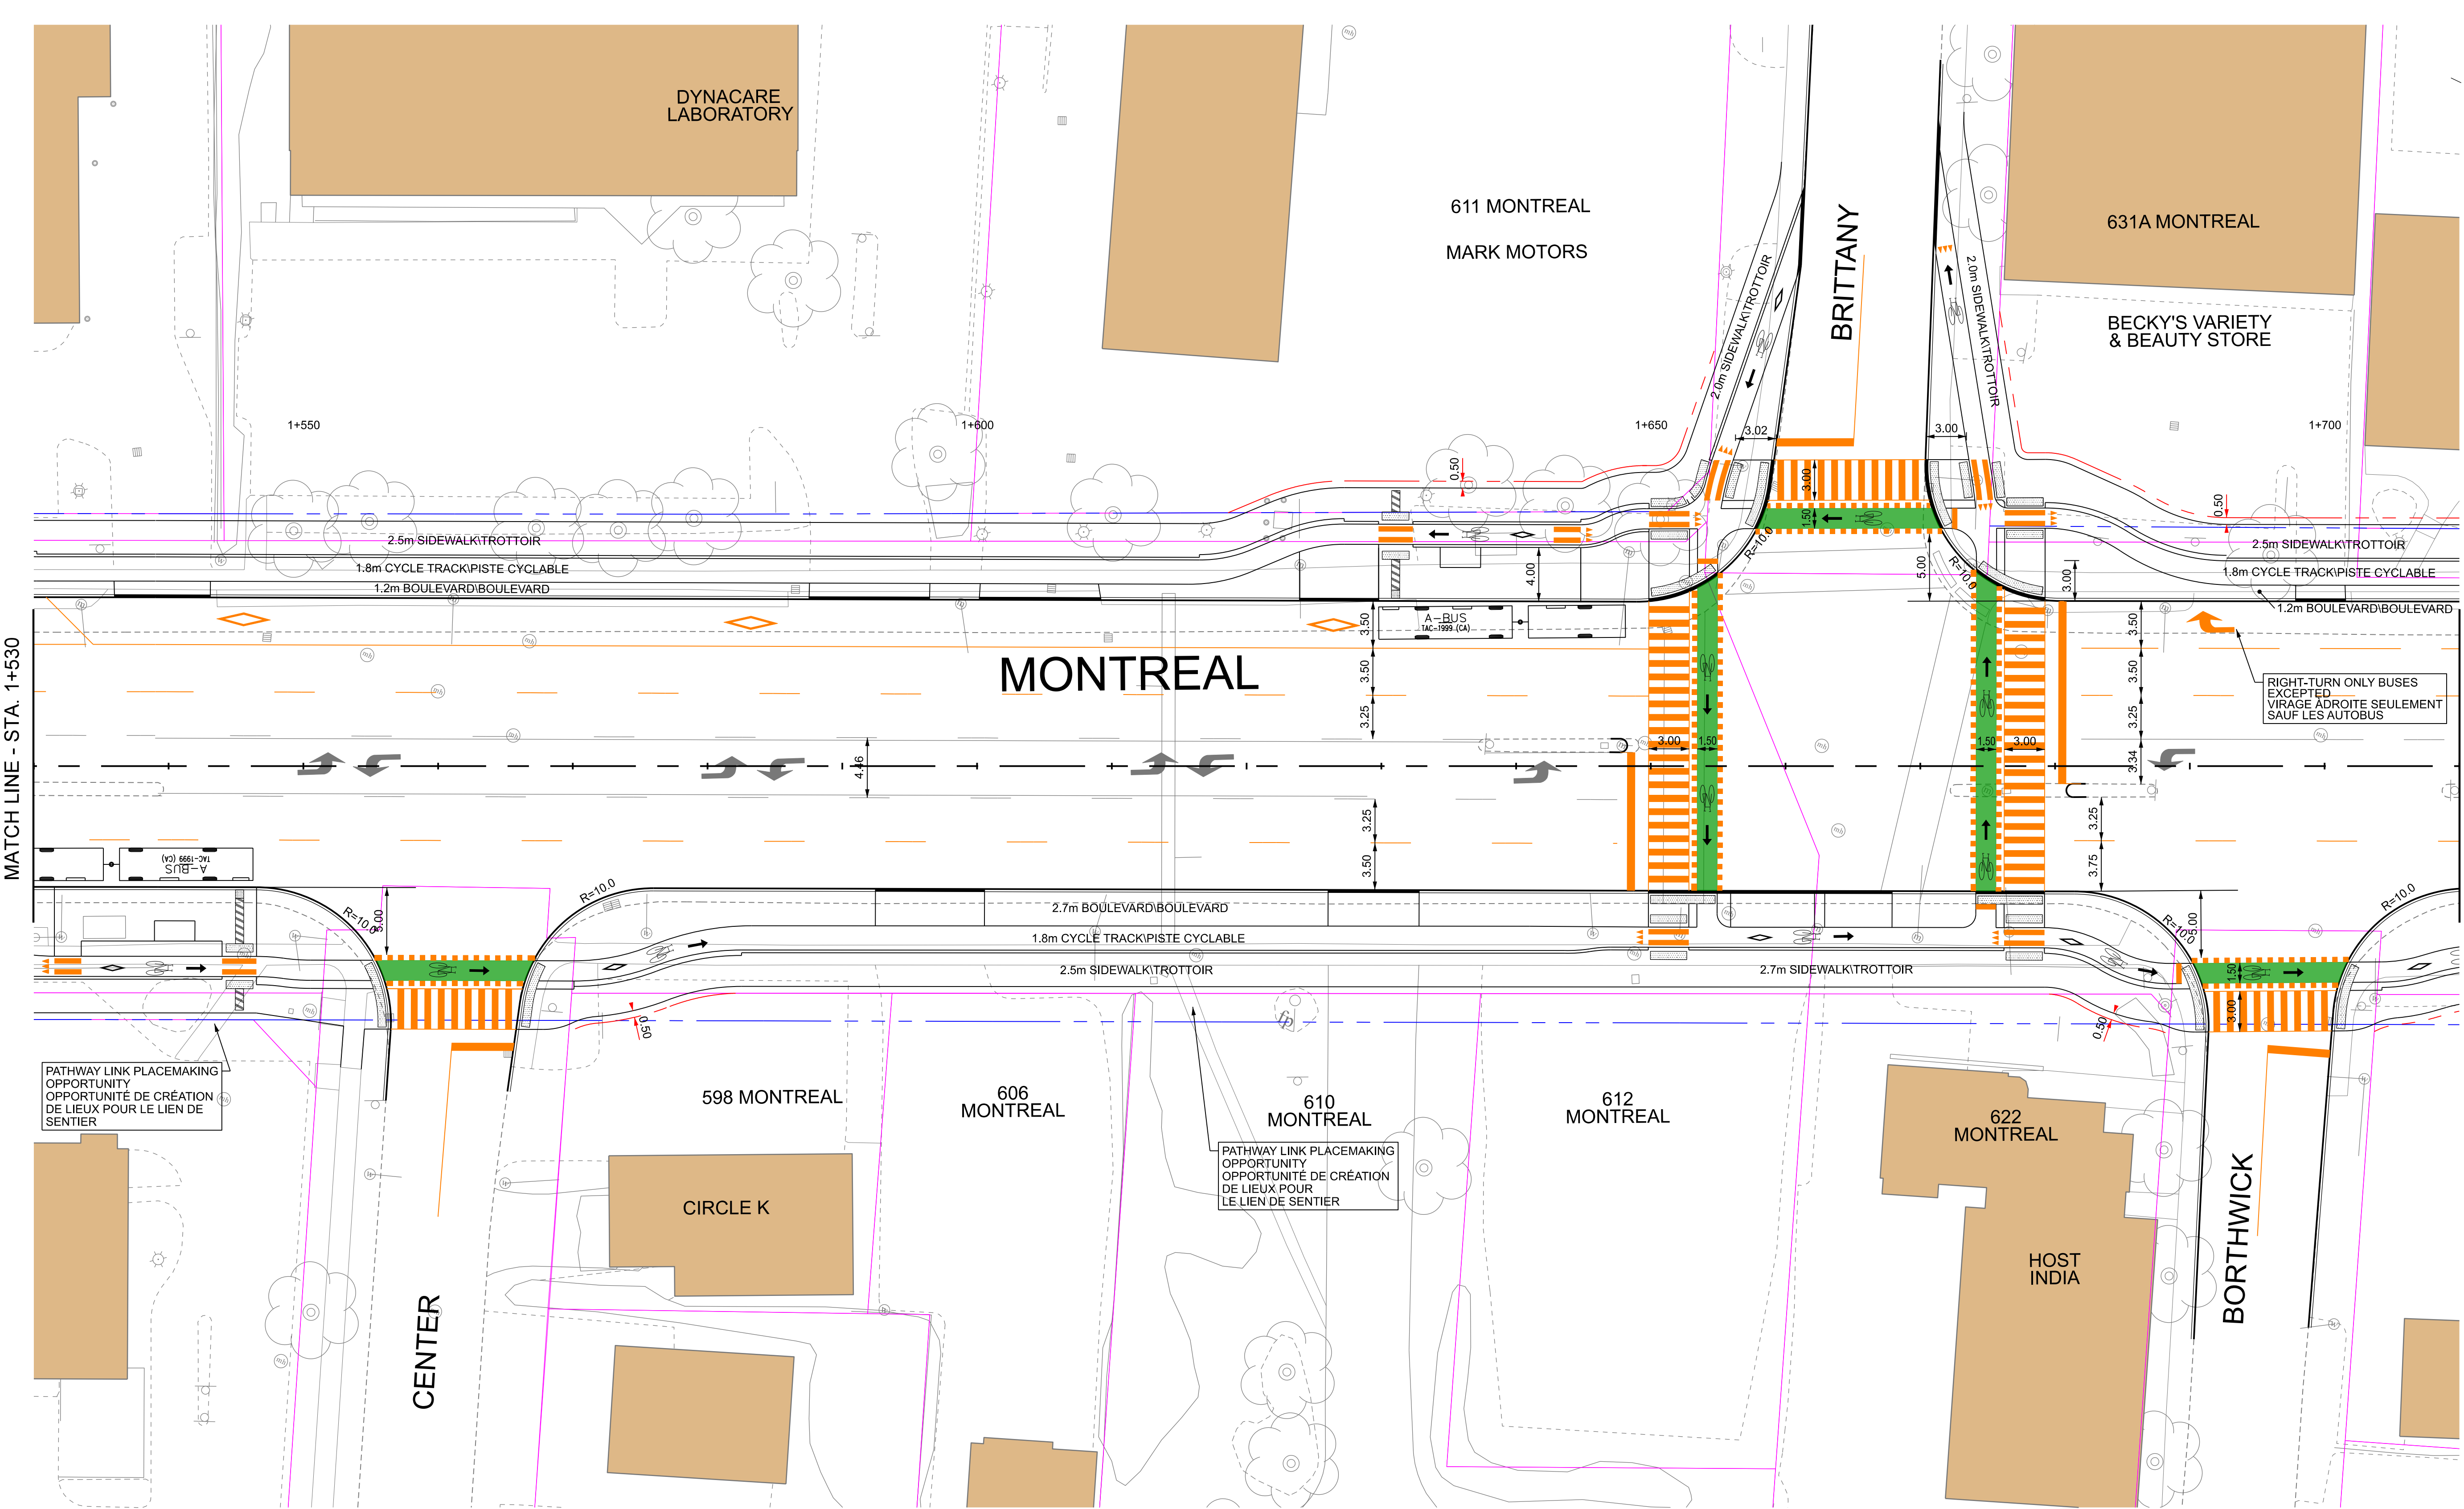

KEY PLAN

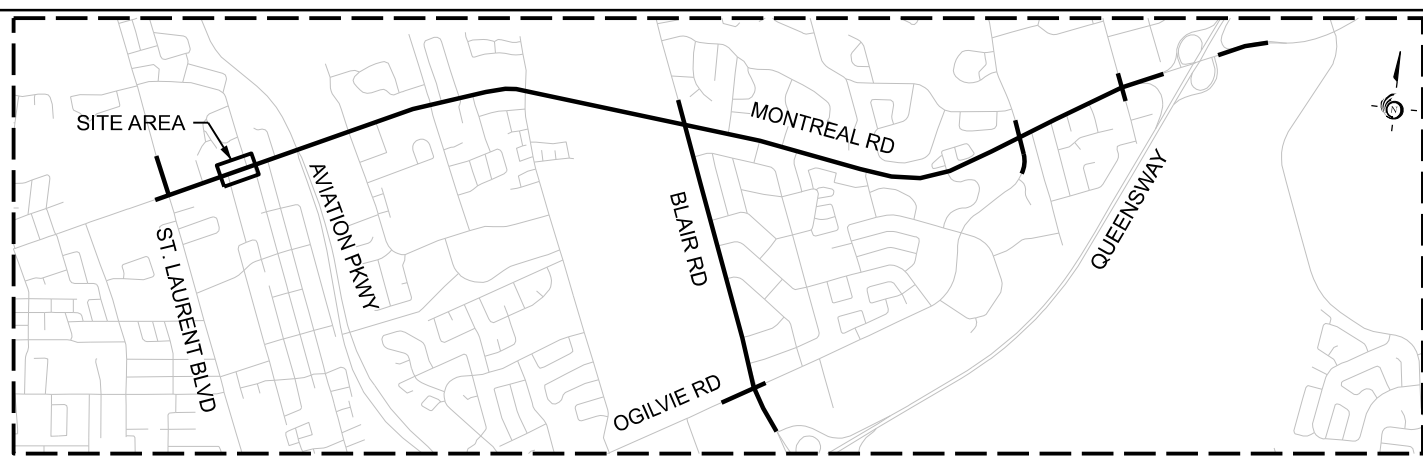

LEGEND

- | | | | |
|--|-------------------------|--|--|
| | EXISTING PROPERTY LINE | | EXISTING CONDITIONS |
| | EXISTING ROW PROTECTION | | PROPOSED FUNCTIONAL DESIGN |
| | PROPOSED PROPERTY LINE | | PROPOSED FUNCTIONAL DESIGN PAVEMENT MARKINGS |




Date: 23 August 2021	Designed By:	Drawn By:
Project Manager:	Discipline Engineer:	Checked By:
Scale:		
CAD File Name:	477003-2000-EA-03.DGN	
Plot Date:		Drawings No.:




MONTREAL - BLAIR TRANSIT PRIORITY CORRIDOR
STA. 1+530 to STA 1+710

SEE DRAWING NO. 03
MATCH LINE - STA. 1+710

MATCH LINE - STA. 1+880
SEE DRAWING NO. 05

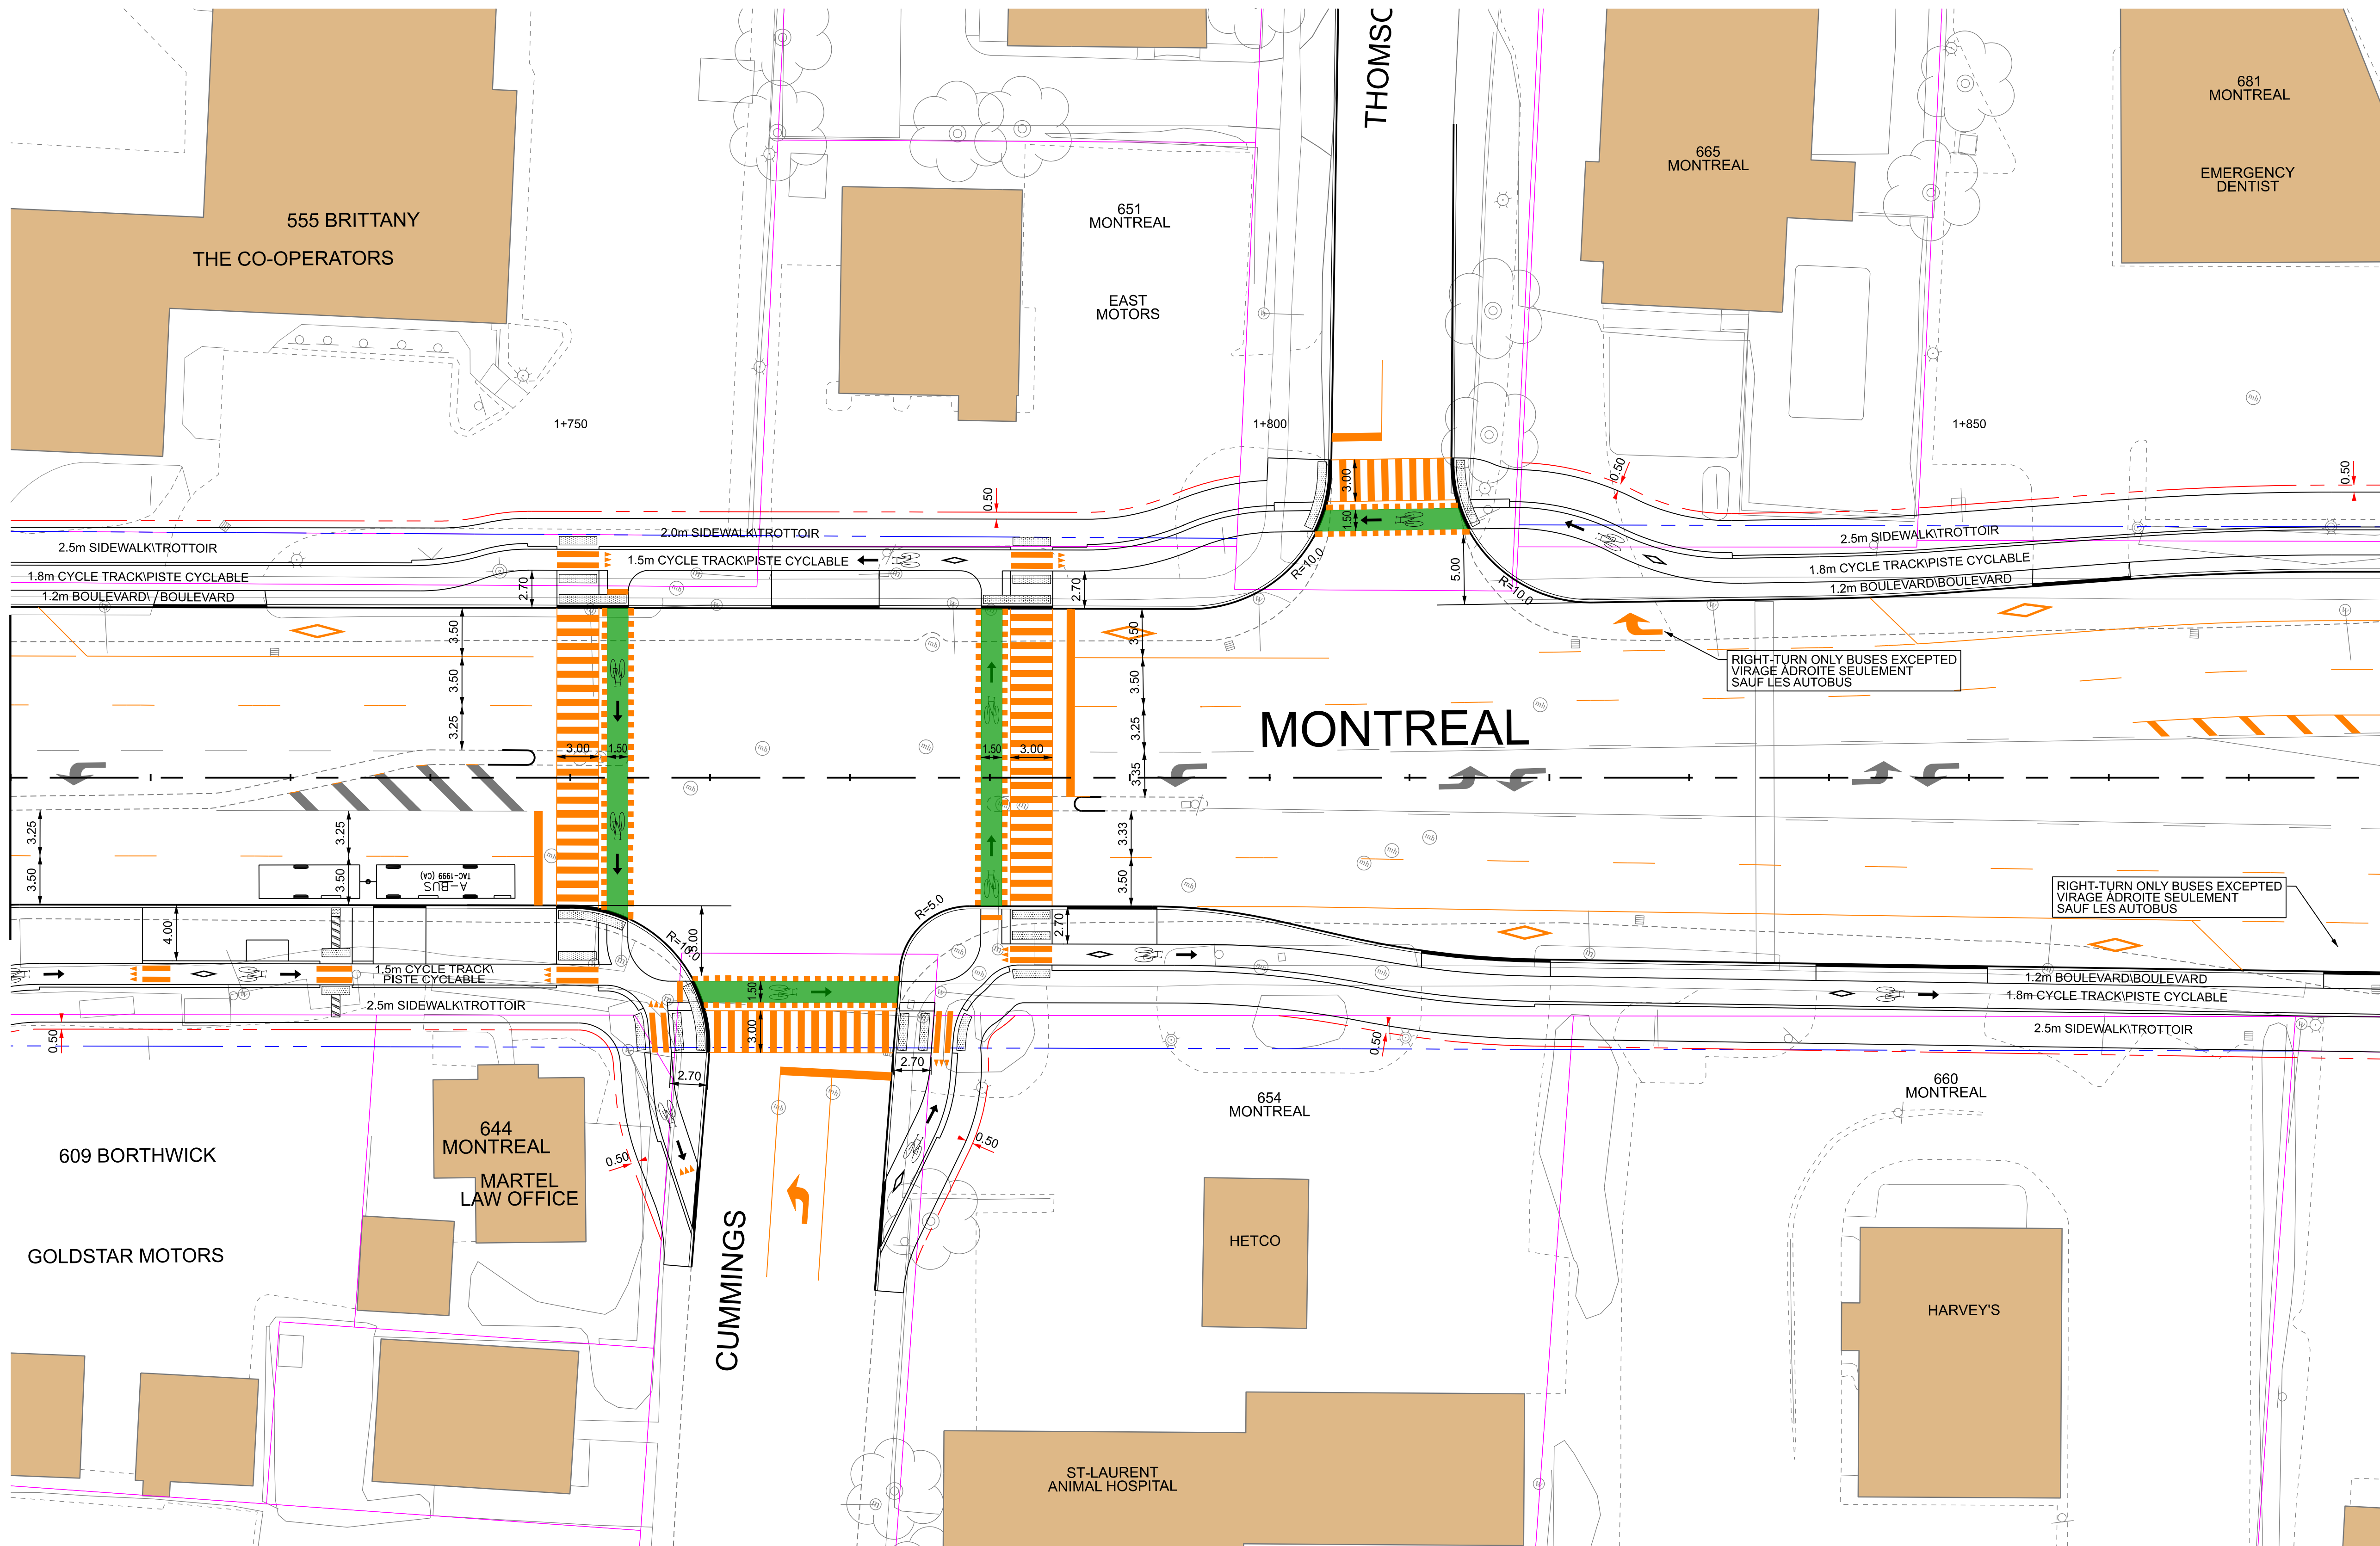

KEY PLAN

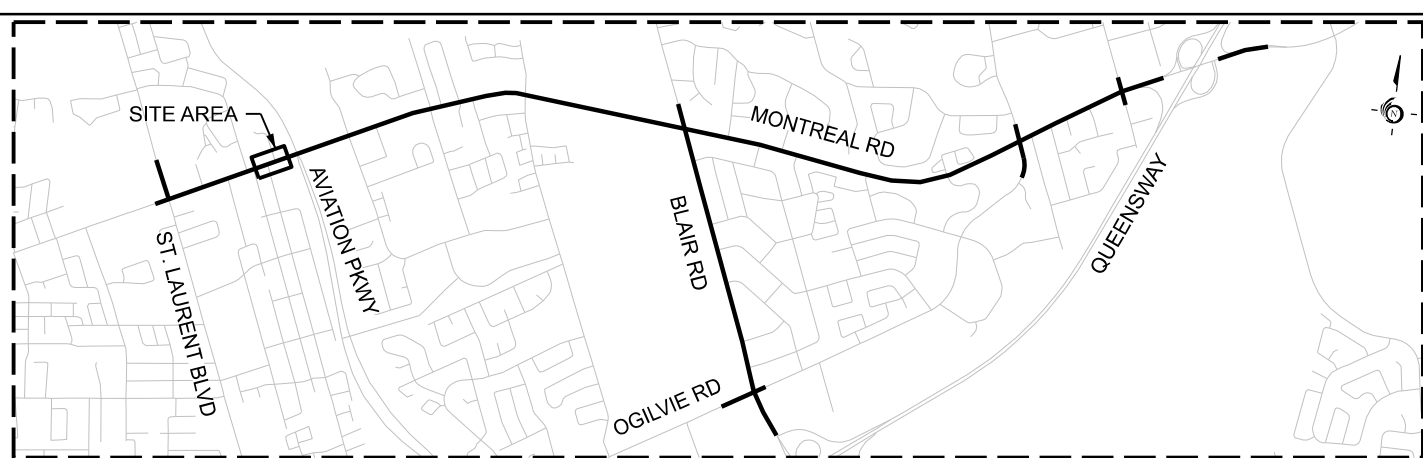

LEGEND

	EXISTING PROPERTY LINE		EXISTING CONDITIONS
	EXISTING ROW PROTECTION		PROPOSED FUNCTIONAL DESIGN
	PROPOSED PROPERTY LINE		PROPOSED FUNCTIONAL DESIGN PAVEMENT MARKINGS




Date: 23 August 2021	Designed By:	Drawn By:
Project Manager:	Discipline Engineer:	Checked By:
Scale:		
CAD File Name: 477003-2000-EA-04.DGN	Plot Date:	



MONTREAL - BLAIR TRANSIT PRIORITY CORRIDOR
STA. 1+710 to STA 1+880

Drawings No.:	Revision 00	Sheet No. 04
---------------	-------------	--------------

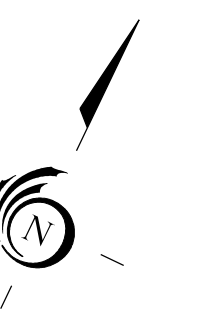

EXISTING PROPERTY LINE
EXISTING ROW PROTECTION
PROPOSED PROPERTY LINE

EXISTING CONDITIONS

PROPOSED FUNCTIONAL DESIGN

PROPOSED FUNCTIONAL DESIGN
PAVEMENT MARKINGS



Date:	23 August 2021	Designed By:	Drawn By:
Project Manager:		Discipline Engineer:	Checked By:
Scale: 			
CAD File Name: 477003-2000-EA-05.DGN			Plot Date:




MONTREAL - BLAIR TRANSIT PRIORITY CORRIDOR
STA. 1+880 to STA 2+040

Sheet No.	05
-----------	----

SEE DRAWING NO. 05
MATCH LINE - STA. 2+040

KEY PLAN

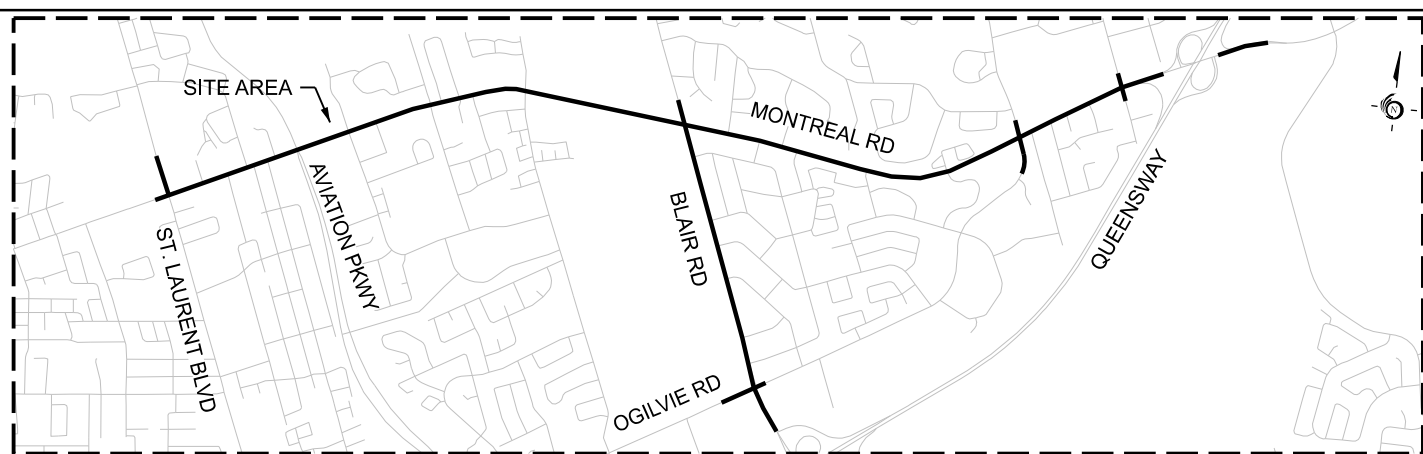

LEGEND

- | | | | |
|--|-------------------------|--|--|
| | EXISTING PROPERTY LINE | | EXISTING CONDITIONS |
| | EXISTING ROW PROTECTION | | PROPOSED FUNCTIONAL DESIGN |
| | PROPOSED PROPERTY LINE | | PROPOSED FUNCTIONAL DESIGN PAVEMENT MARKINGS |




Date: 23 August 2021	Designed By:	Drawn By:
Project Manager:	Discipline Engineer:	Checked By:
Scale:		
CAD File Name: 477003-2000-EA-06.DGN	Plot Date:	



MONTREAL - BLAIR TRANSIT PRIORITY CORRIDOR
STA. 2+040 to STA 2+220


Drawings No.:
Revision 00
Sheet No. 06

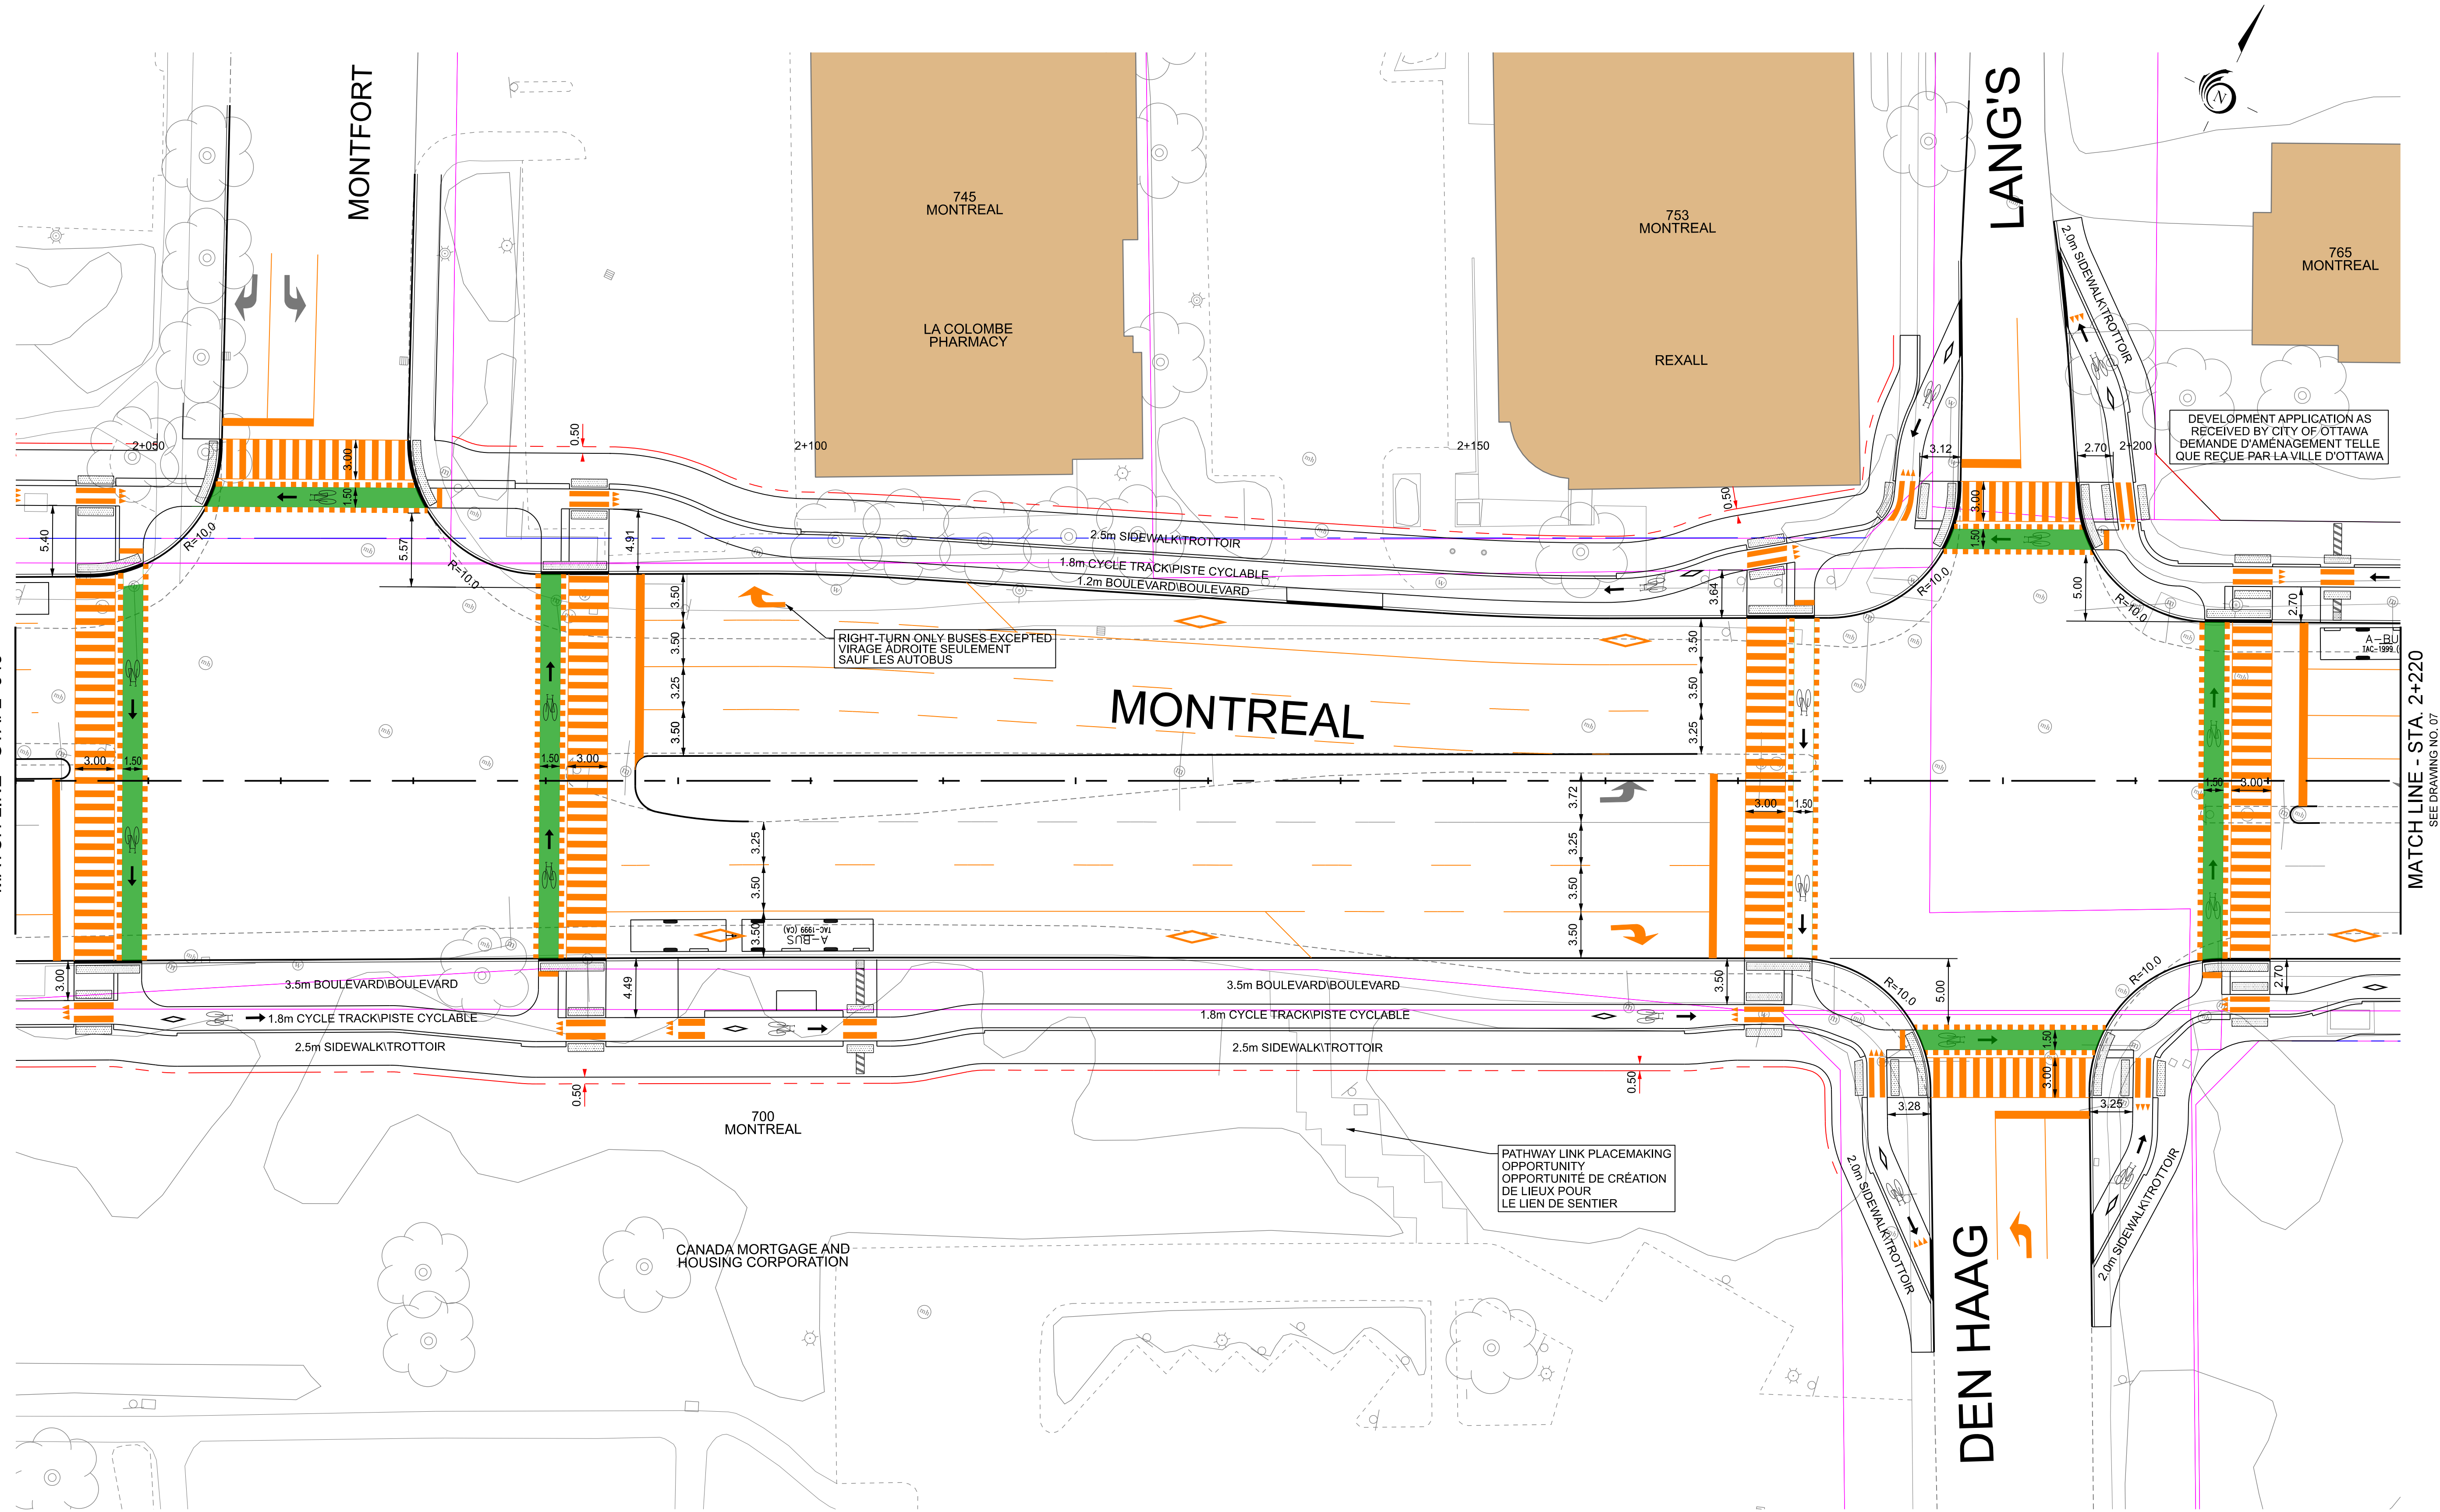


SEE DRAWING NO. 07
MATCH LINE - STA. 2+220

SEE DRAWING NO. 06
MATCH LINE - STA. 2+220

SEE DRAWING NO. 08
MATCH LINE - STA. 2+400

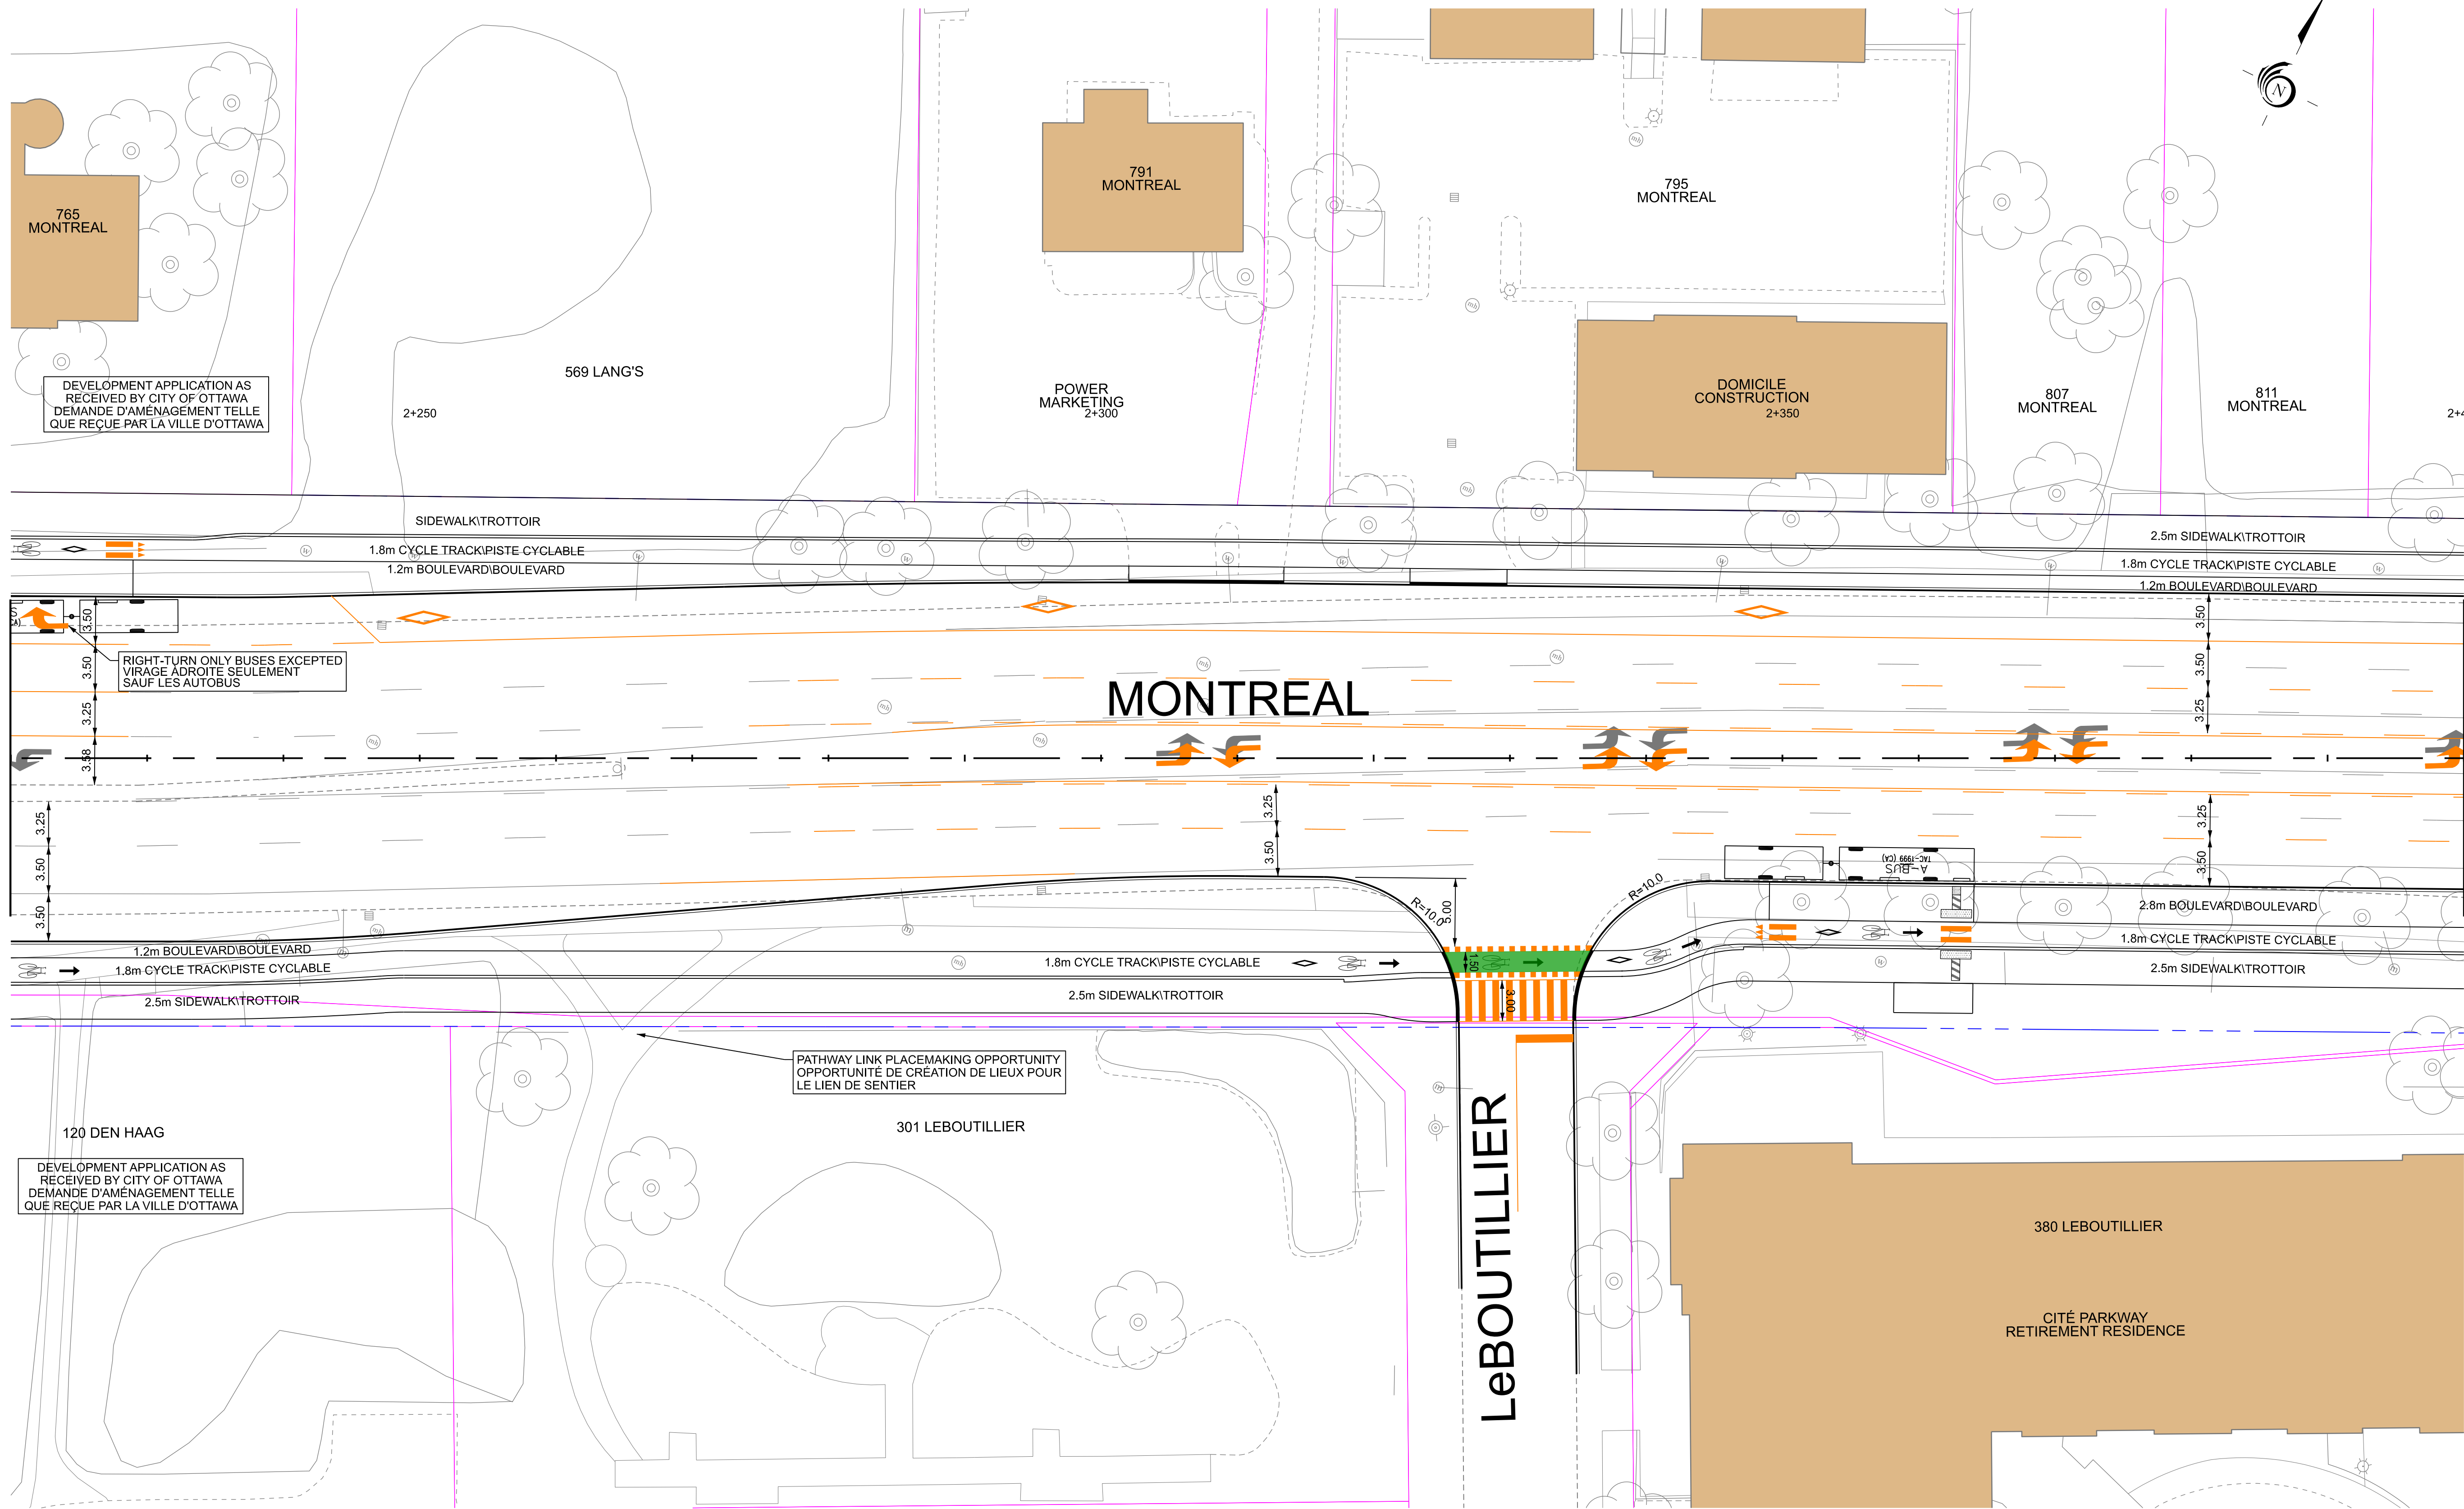

KEY PLAN

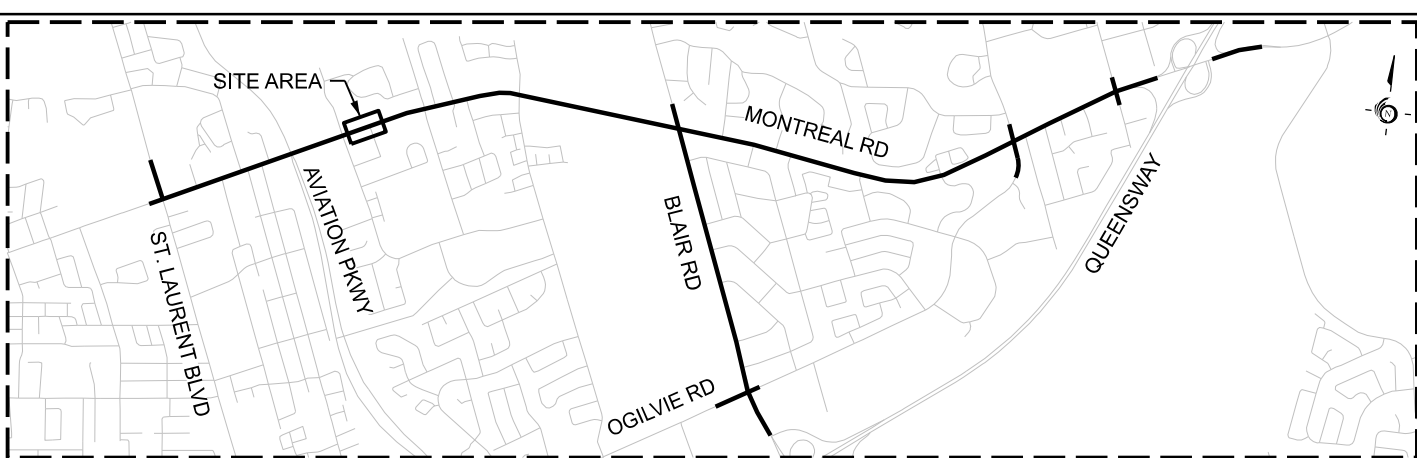

LEGEND

	EXISTING PROPERTY LINE		EXISTING CONDITIONS
	EXISTING ROW PROTECTION		PROPOSED FUNCTIONAL DESIGN
	PROPOSED PROPERTY LINE		PROPOSED FUNCTIONAL DESIGN PAVEMENT MARKINGS




Date: 23 August 2021	Designed By:	Drawn By:
Project Manager:	Discipline Engineer:	Checked By:
Scale:		
CAD File Name: 477003-2000-EA-07.DGN	Plot Date:	



MONTREAL - BLAIR TRANSIT PRIORITY CORRIDOR
STA. 2+220 to STA 2+400


Drawings No.:	Revision 00	Sheet No. 07
---------------	-------------	--------------

SEE DRAWING NO. 07
MATCH LINE - STA. 2+400

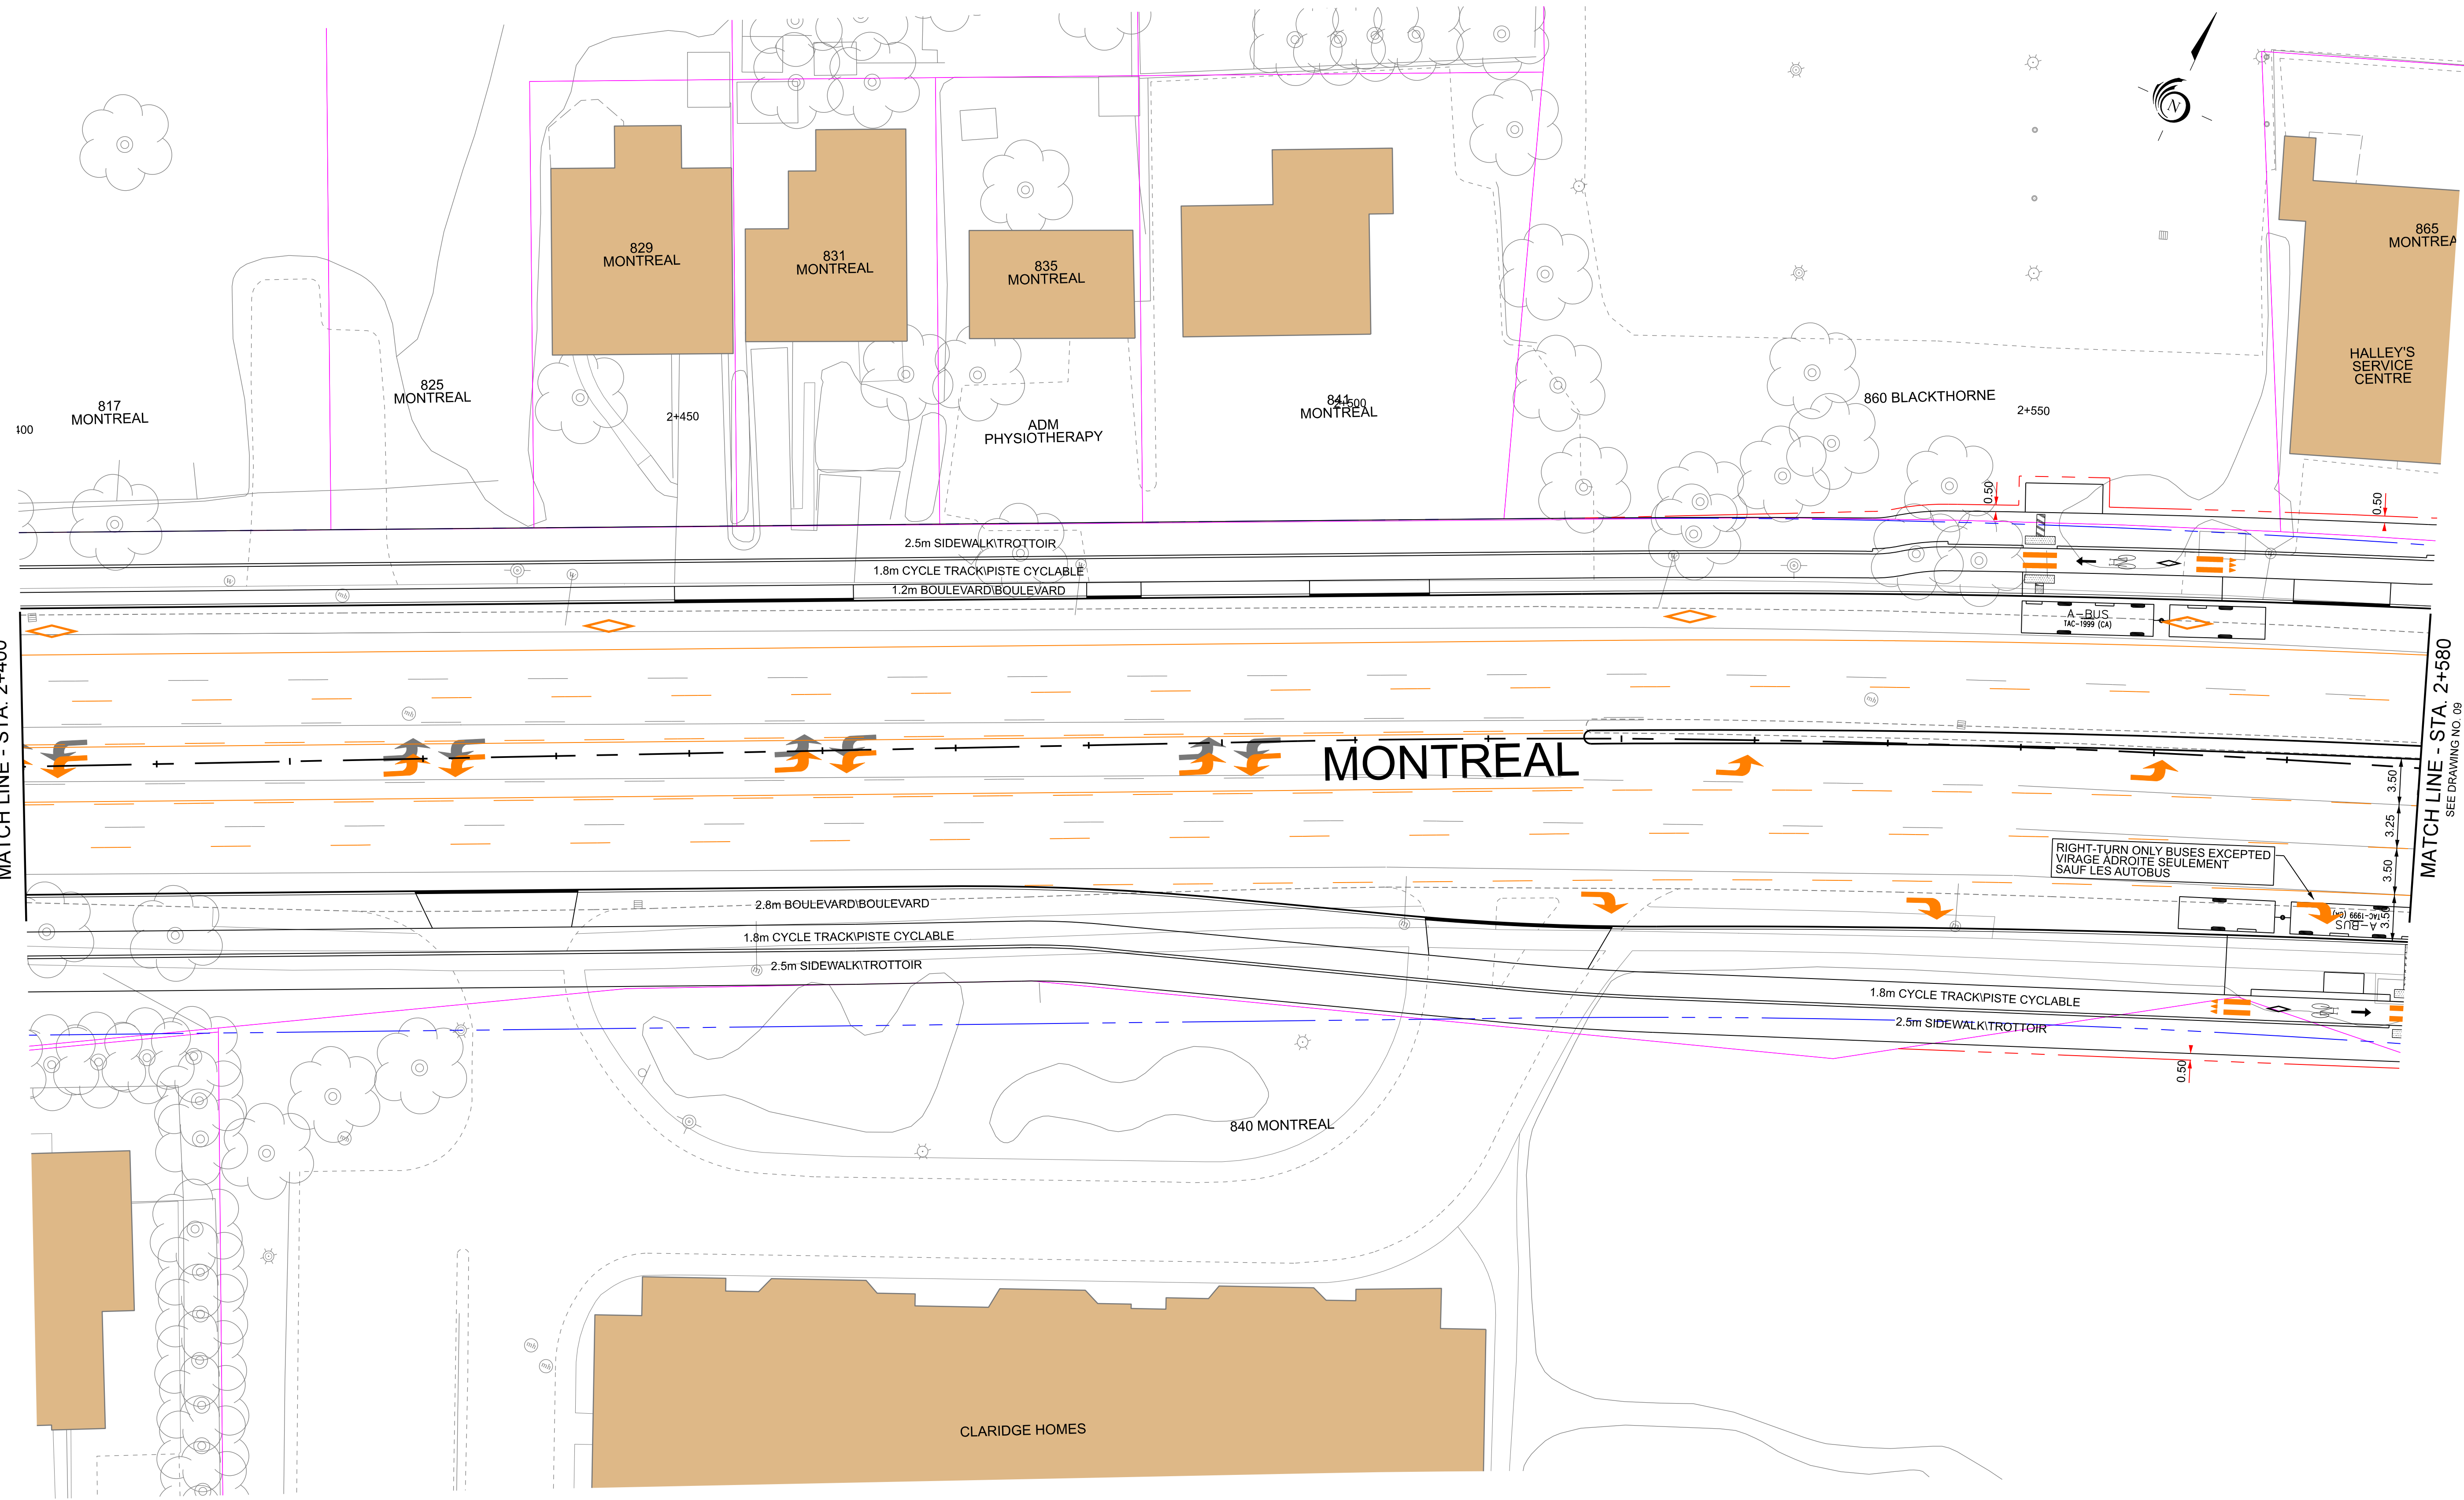

MATCH LINE - STA. 2+580
SEE DRAWING NO. 08

KEY PLAN

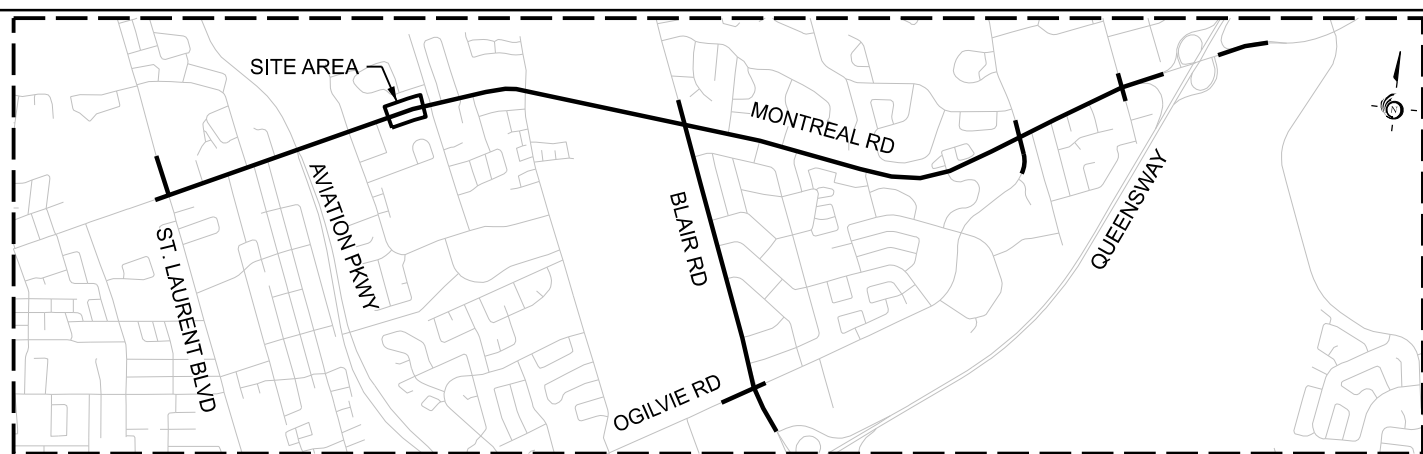

LEGEND

- | | | | |
|--|-------------------------|--|--|
| | EXISTING PROPERTY LINE | | EXISTING CONDITIONS |
| | EXISTING ROW PROTECTION | | PROPOSED FUNCTIONAL DESIGN |
| | PROPOSED PROPERTY LINE | | PROPOSED FUNCTIONAL DESIGN PAVEMENT MARKINGS |




Date: 23 August 2021	Designed By:	Drawn By:
Project Manager:	Discipline Engineer:	Checked By:
Scale: 0m 2.5 5 10 20 HORIZONTAL		
CAD File Name: 477003-2000-EA-08.DGN		Plot Date:



MONTREAL - BLAIR TRANSIT PRIORITY CORRIDOR
STA. 2+400 to STA 2+580


Drawings No.:	Revision 00	Sheet No. 08
---------------	----------------	-----------------

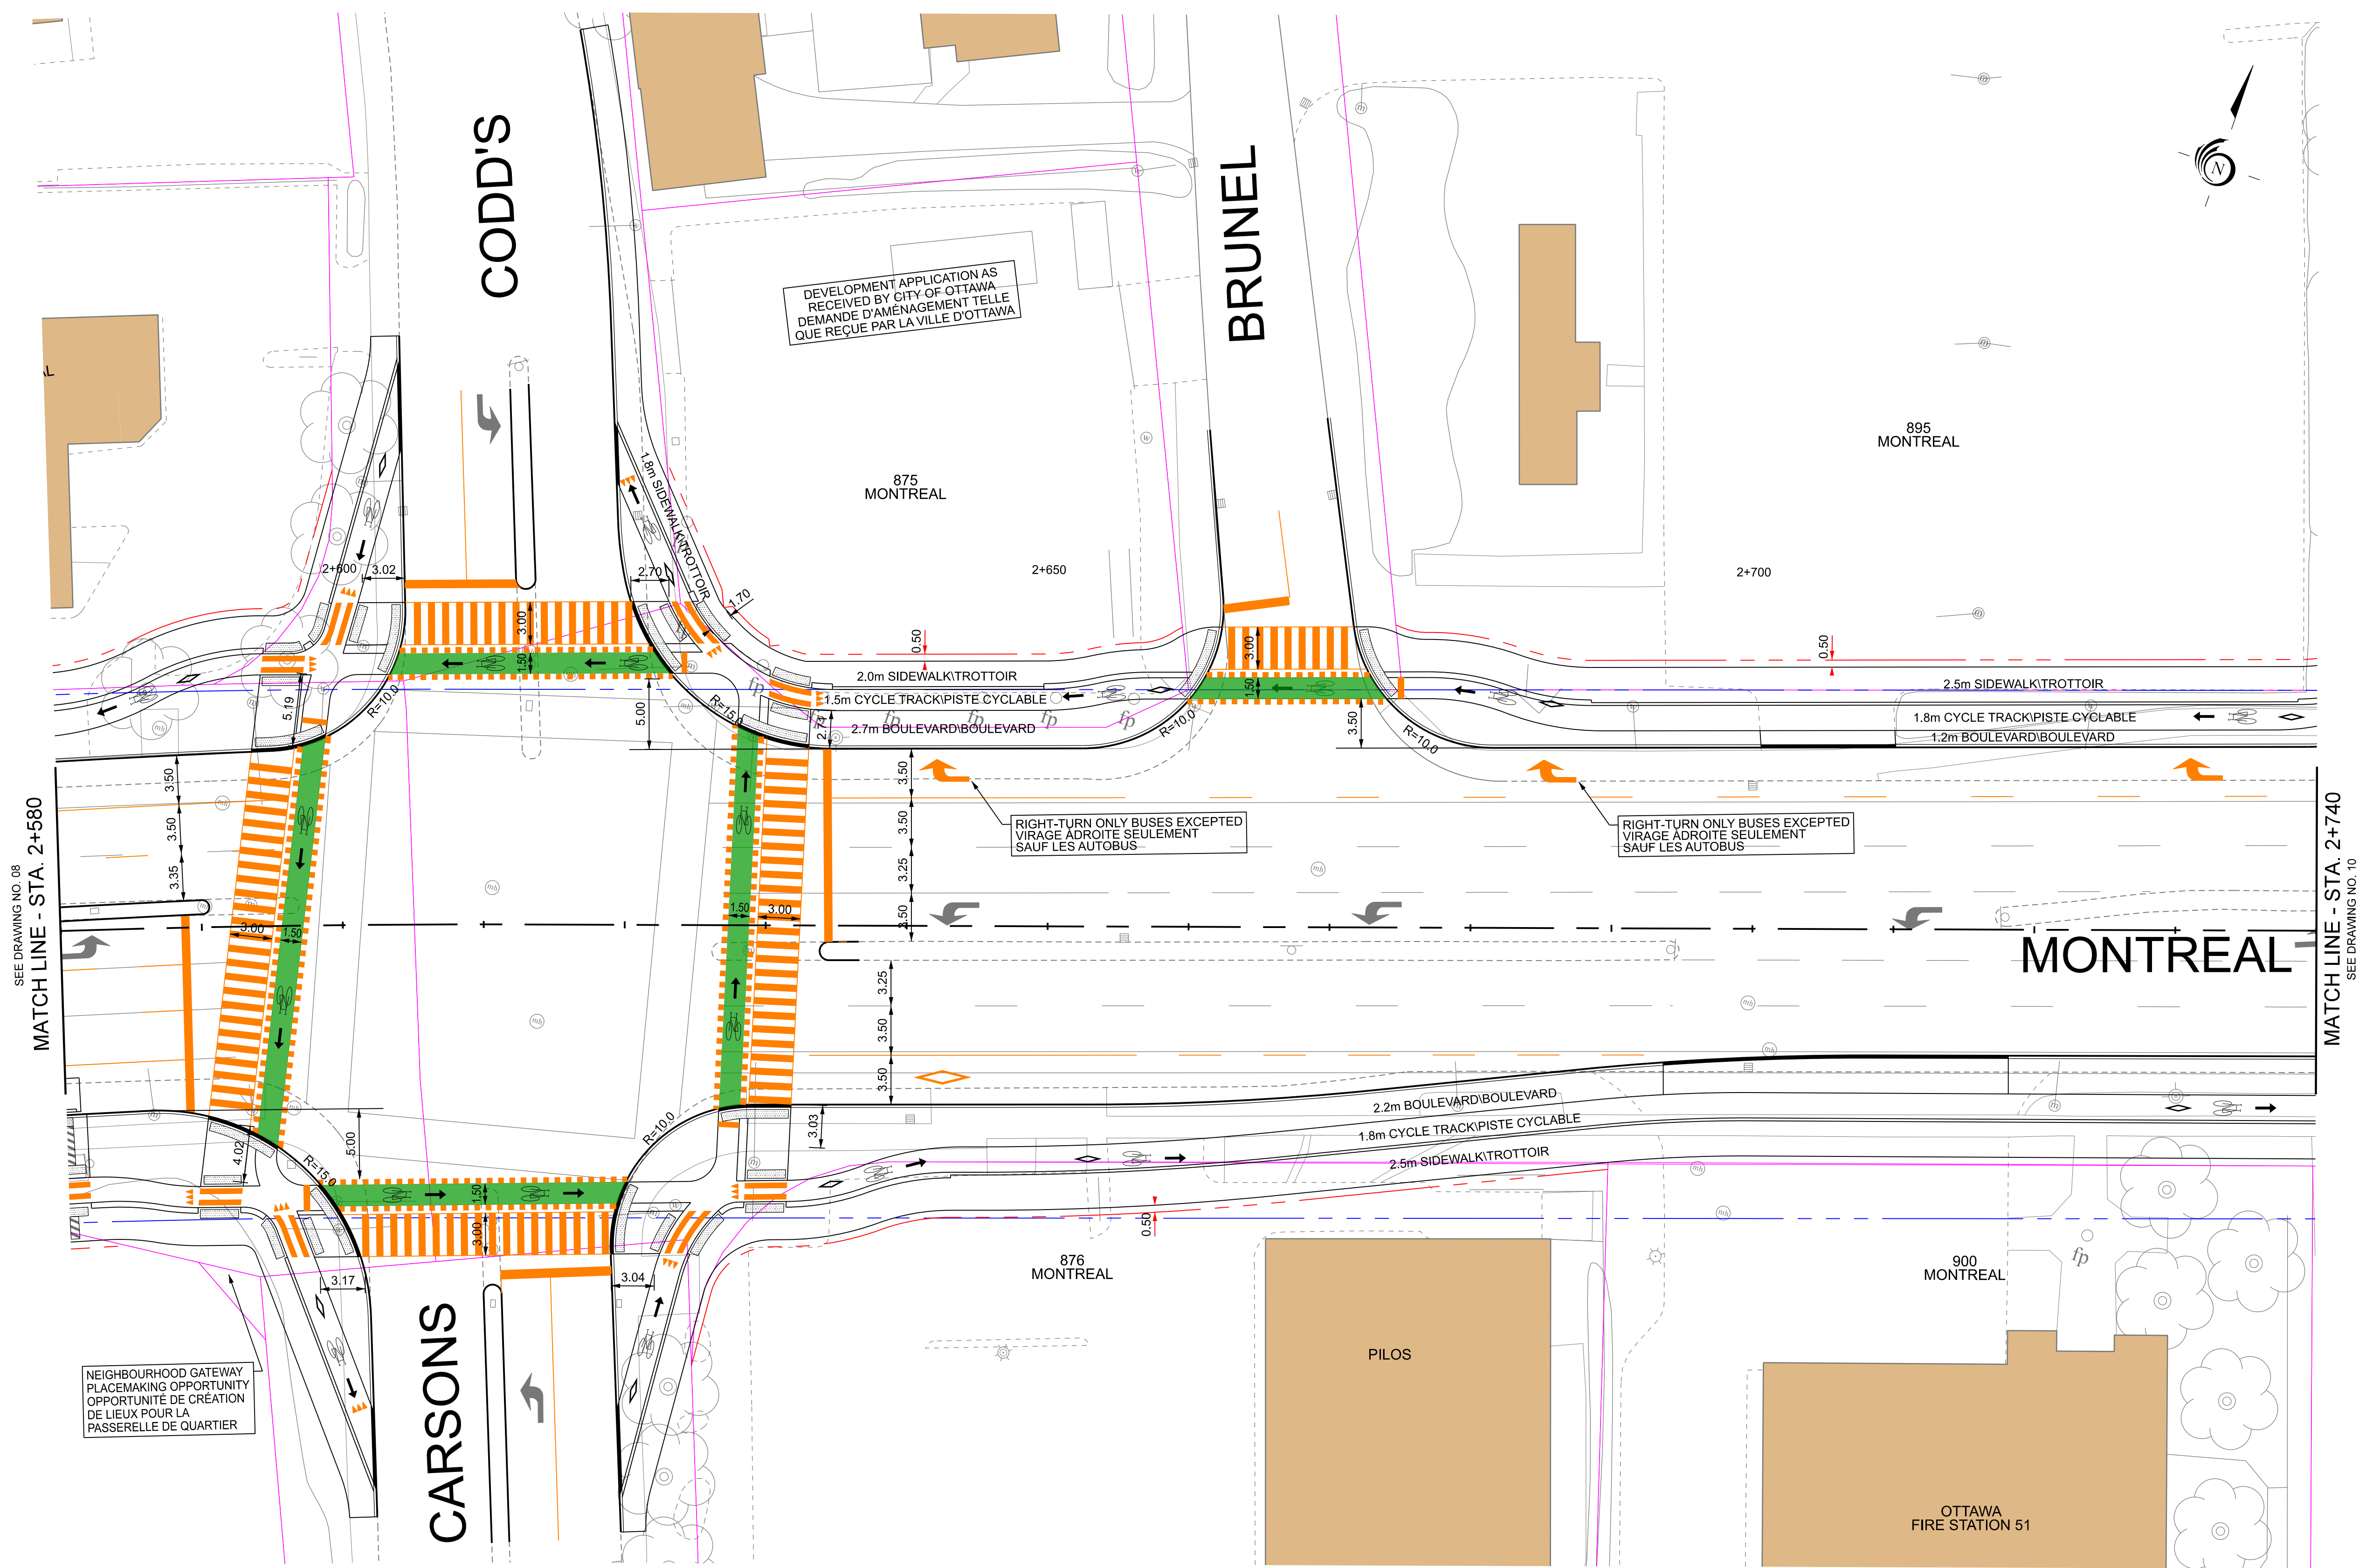

MATCH LINE - STA. 2+580
SEE DRAWING NO. 08

MATCH LINE - STA. 2+740
SEE DRAWING NO. 10

KEY PLAN

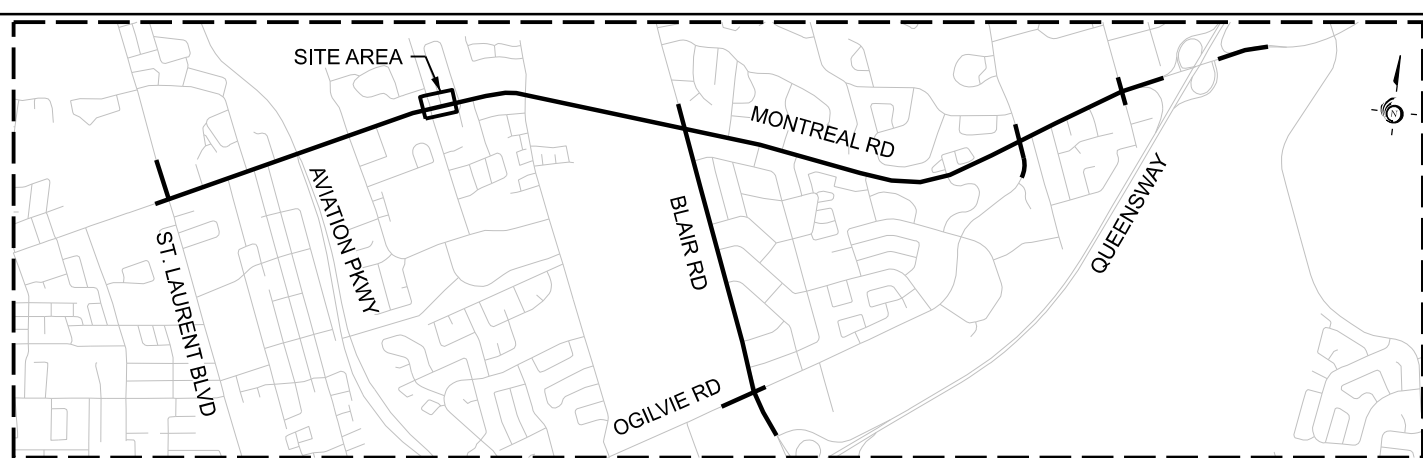

LEGEND

	EXISTING PROPERTY LINE		EXISTING CONDITIONS
	EXISTING ROW PROTECTION		PROPOSED FUNCTIONAL DESIGN PAVEMENT MARKINGS
	PROPOSED PROPERTY LINE		




Date: 23 August 2021	Designed By:	Drawn By:
Project Manager:	Discipline Engineer:	Checked By:
Scale: 0m 2.5 5 10 20 HORIZONTAL		
CAD File Name: 477003-2000-EA-09.DGN	Plot Date:	




MONTREAL - BLAIR TRANSIT PRIORITY CORRIDOR
STA. 2+580 to STA 2+740

SEE DRAWING NO. 09
MATCH LINE - STA. 2+740

MATCH LINE - STA. 2+900
SEE DRAWING NO. 11

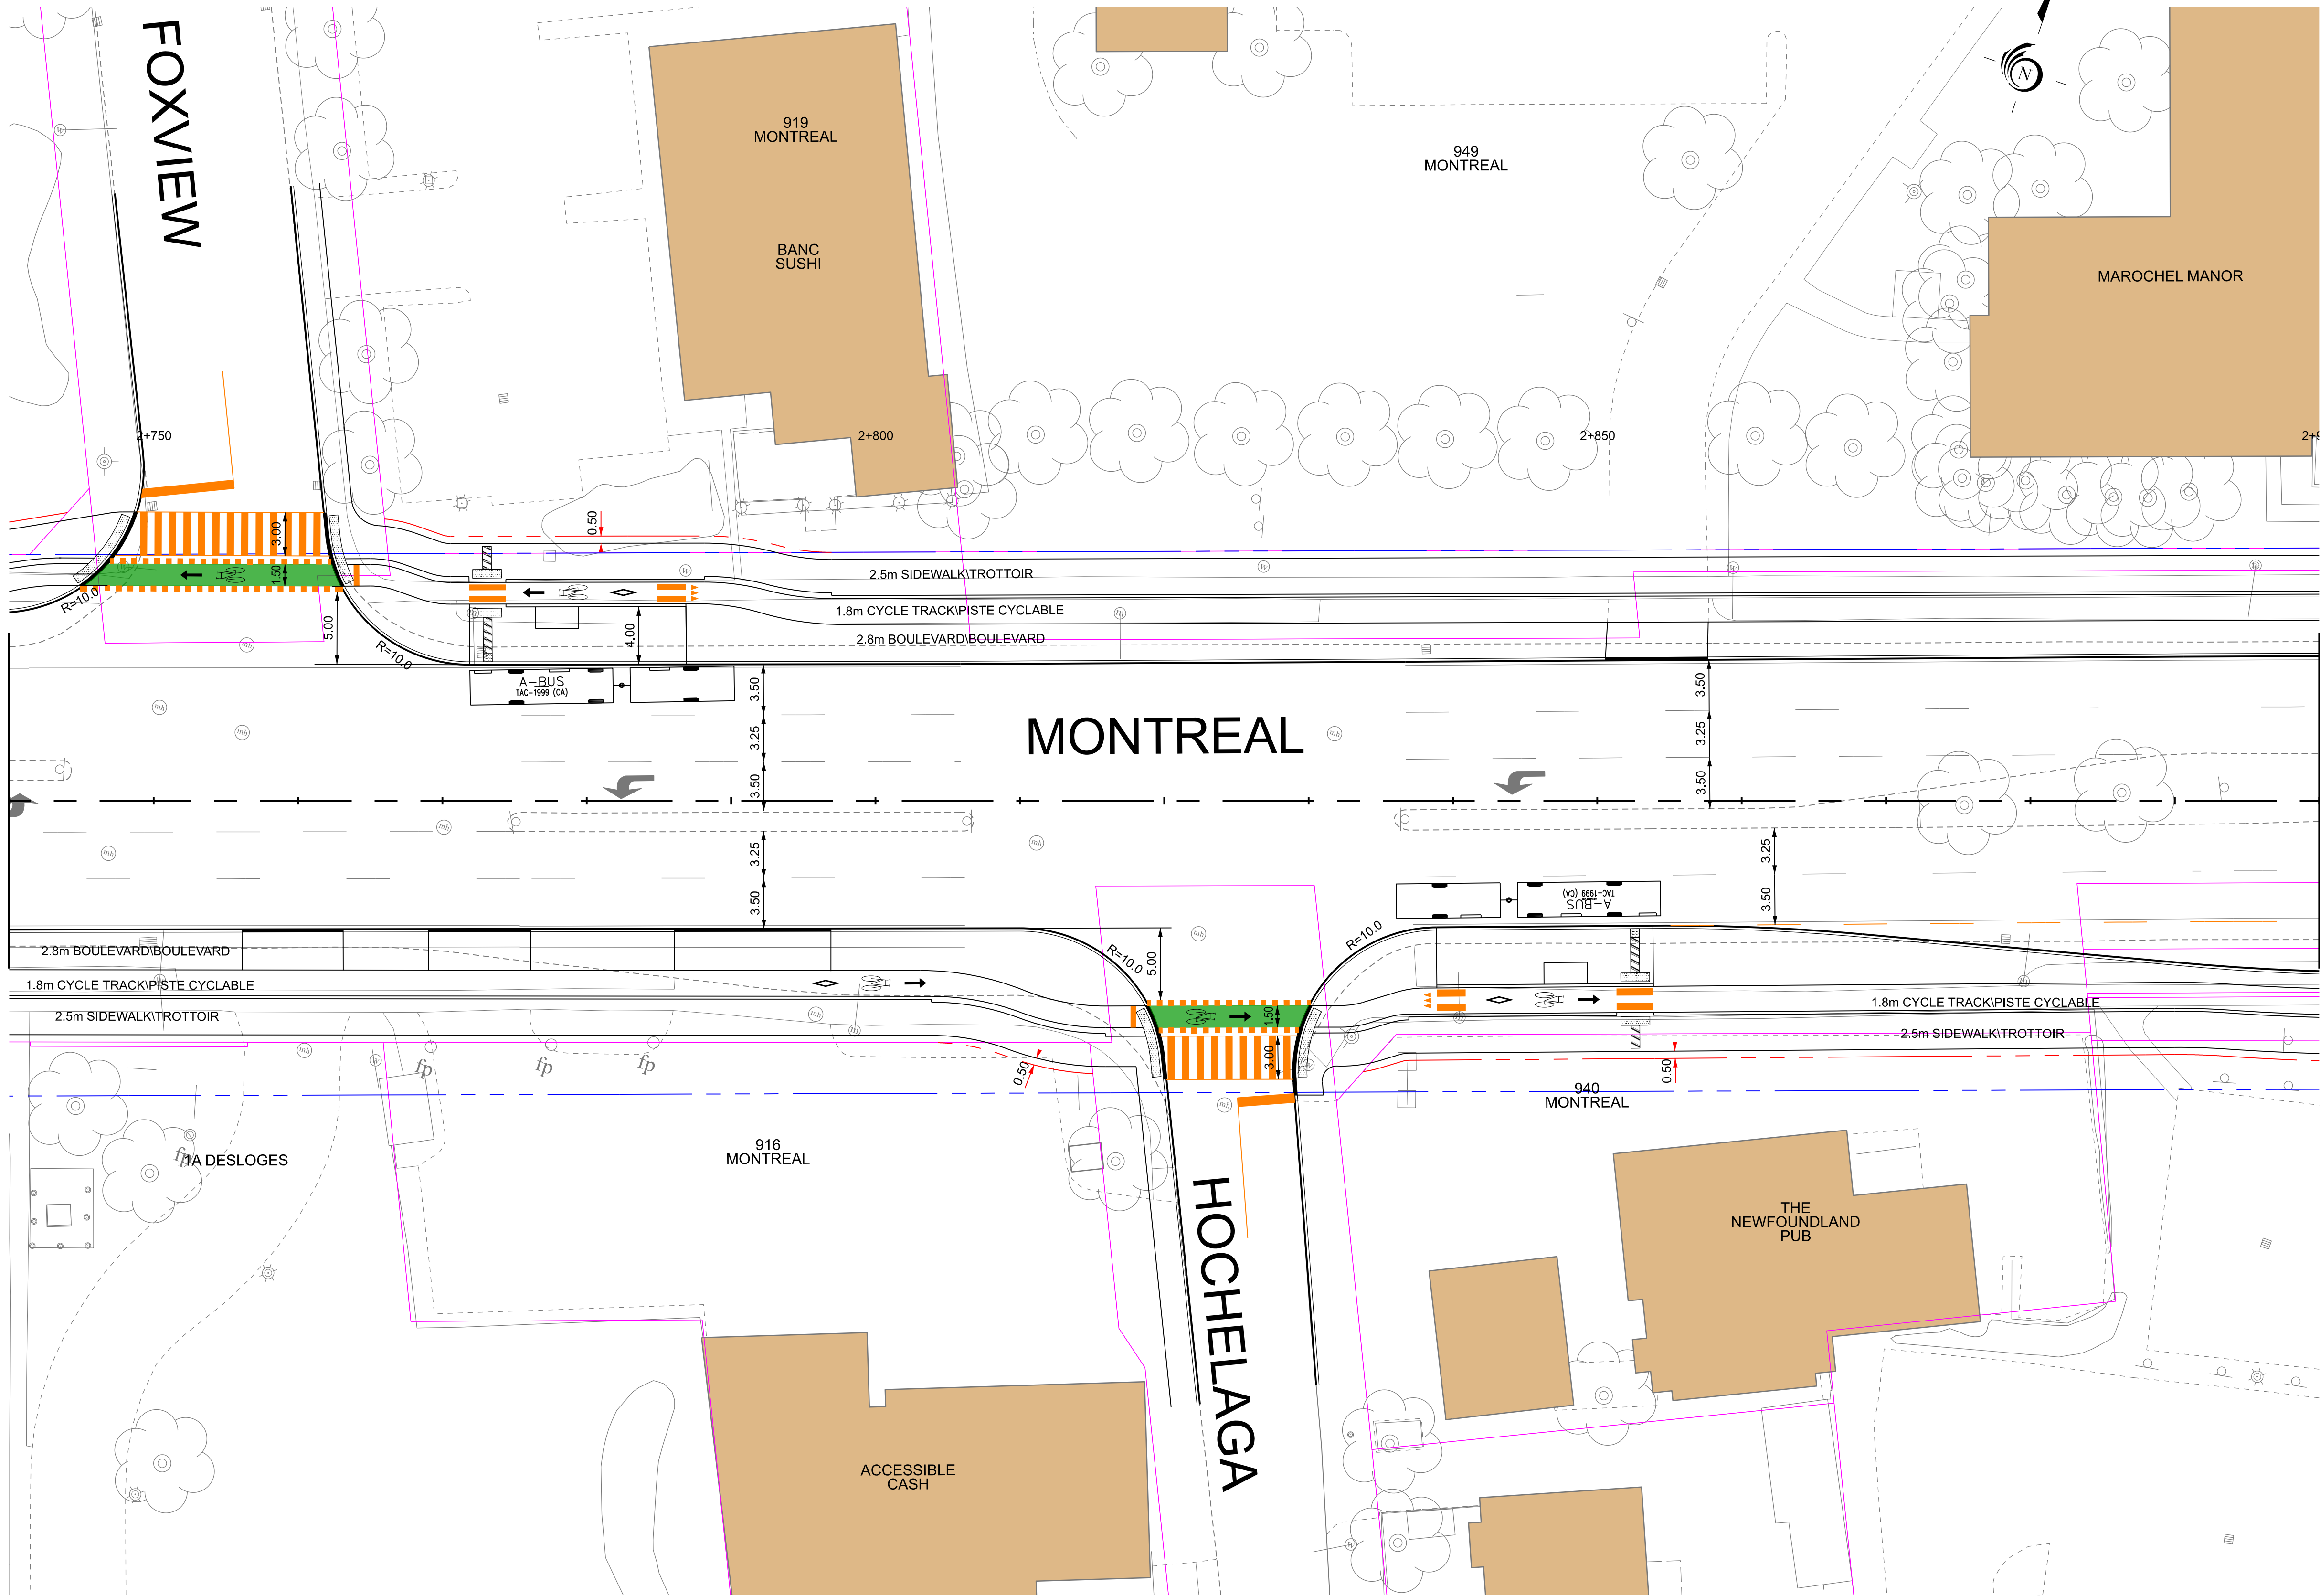

KEY PLAN

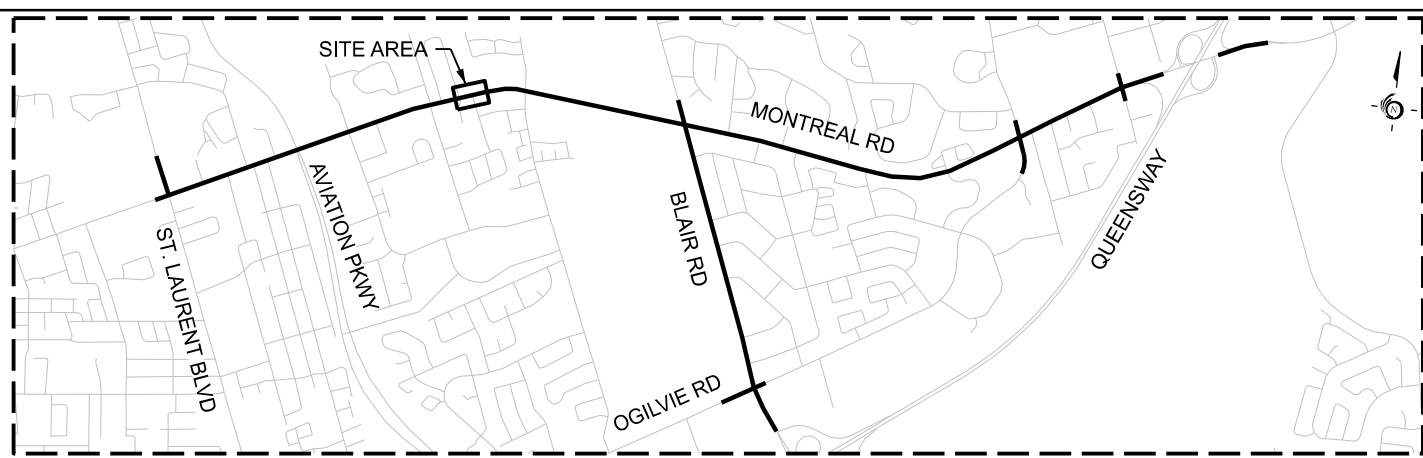

LEGEND

- | | | | |
|--|-------------------------|--|--|
| | EXISTING PROPERTY LINE | | EXISTING CONDITIONS |
| | EXISTING ROW PROTECTION | | PROPOSED FUNCTIONAL DESIGN |
| | PROPOSED PROPERTY LINE | | PROPOSED FUNCTIONAL DESIGN PAVEMENT MARKINGS |




Date: 23 August 2021	Designed By:	Drawn By:
Project Manager:	Discipline Engineer:	Checked By:
Scale:		
CAD File Name:	477003-2000-EA-10.DGN	Plot Date:




MONTREAL - BLAIR TRANSIT PRIORITY CORRIDOR
STA. 2+740 to STA 2+900

Drawings No.:	Revision 00	Sheet No. 10
---------------	----------------	-----------------

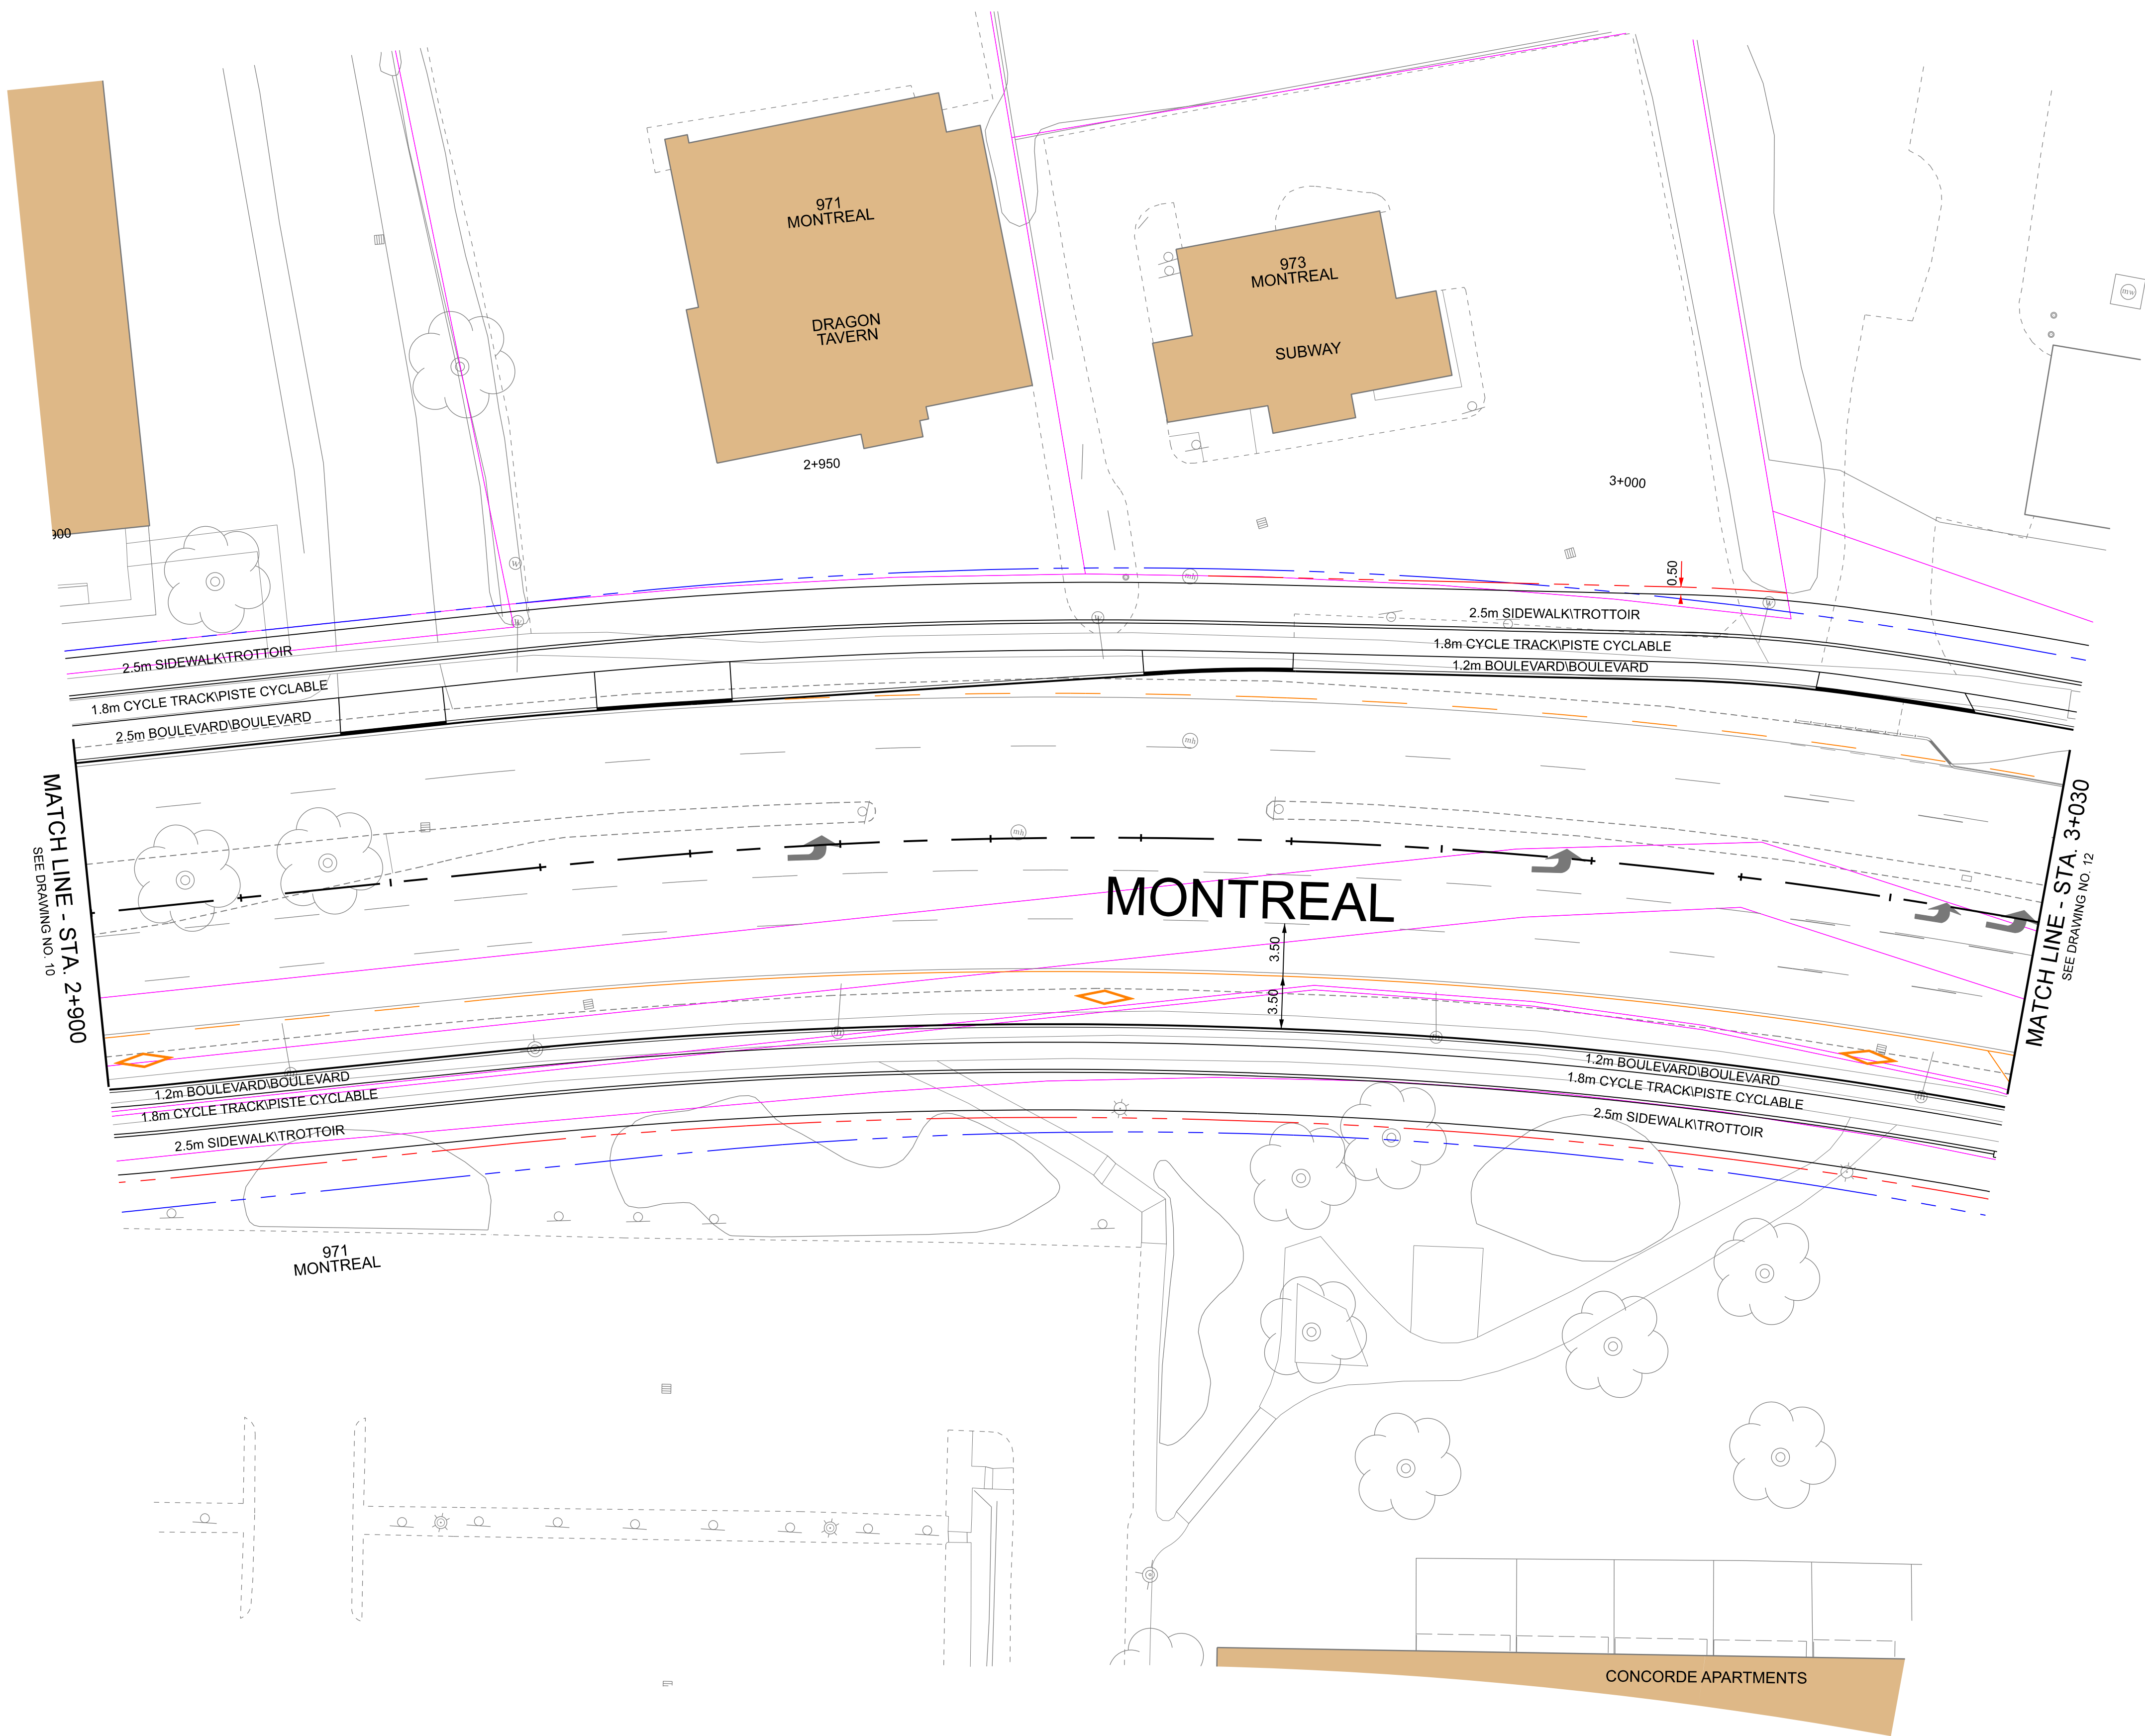

KEY PLAN

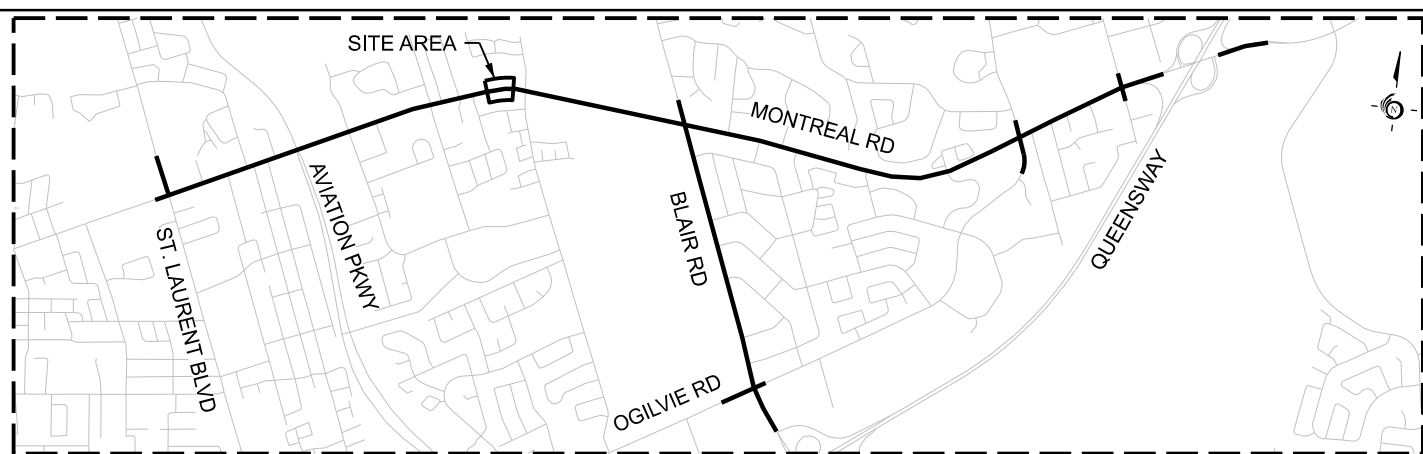

LEGEND

- | | | | |
|--|-------------------------|--|--|
| | EXISTING PROPERTY LINE | | EXISTING CONDITIONS |
| | EXISTING ROW PROTECTION | | PROPOSED FUNCTIONAL DESIGN |
| | PROPOSED PROPERTY LINE | | PROPOSED FUNCTIONAL DESIGN PAVEMENT MARKINGS |




Date: 23 August 2021	Designed By:	Drawn By:
Project Manager:	Discipline Engineer:	Checked By:
Scale:		
CAD File Name: 477003-2000-EA-11.DGN	Plot Date:	




MONTREAL - BLAIR TRANSIT PRIORITY CORRIDOR
STA. 2+900 to STA 3+030

Drawings No.:	Revision 00	Sheet No. 11
---------------	-------------	--------------

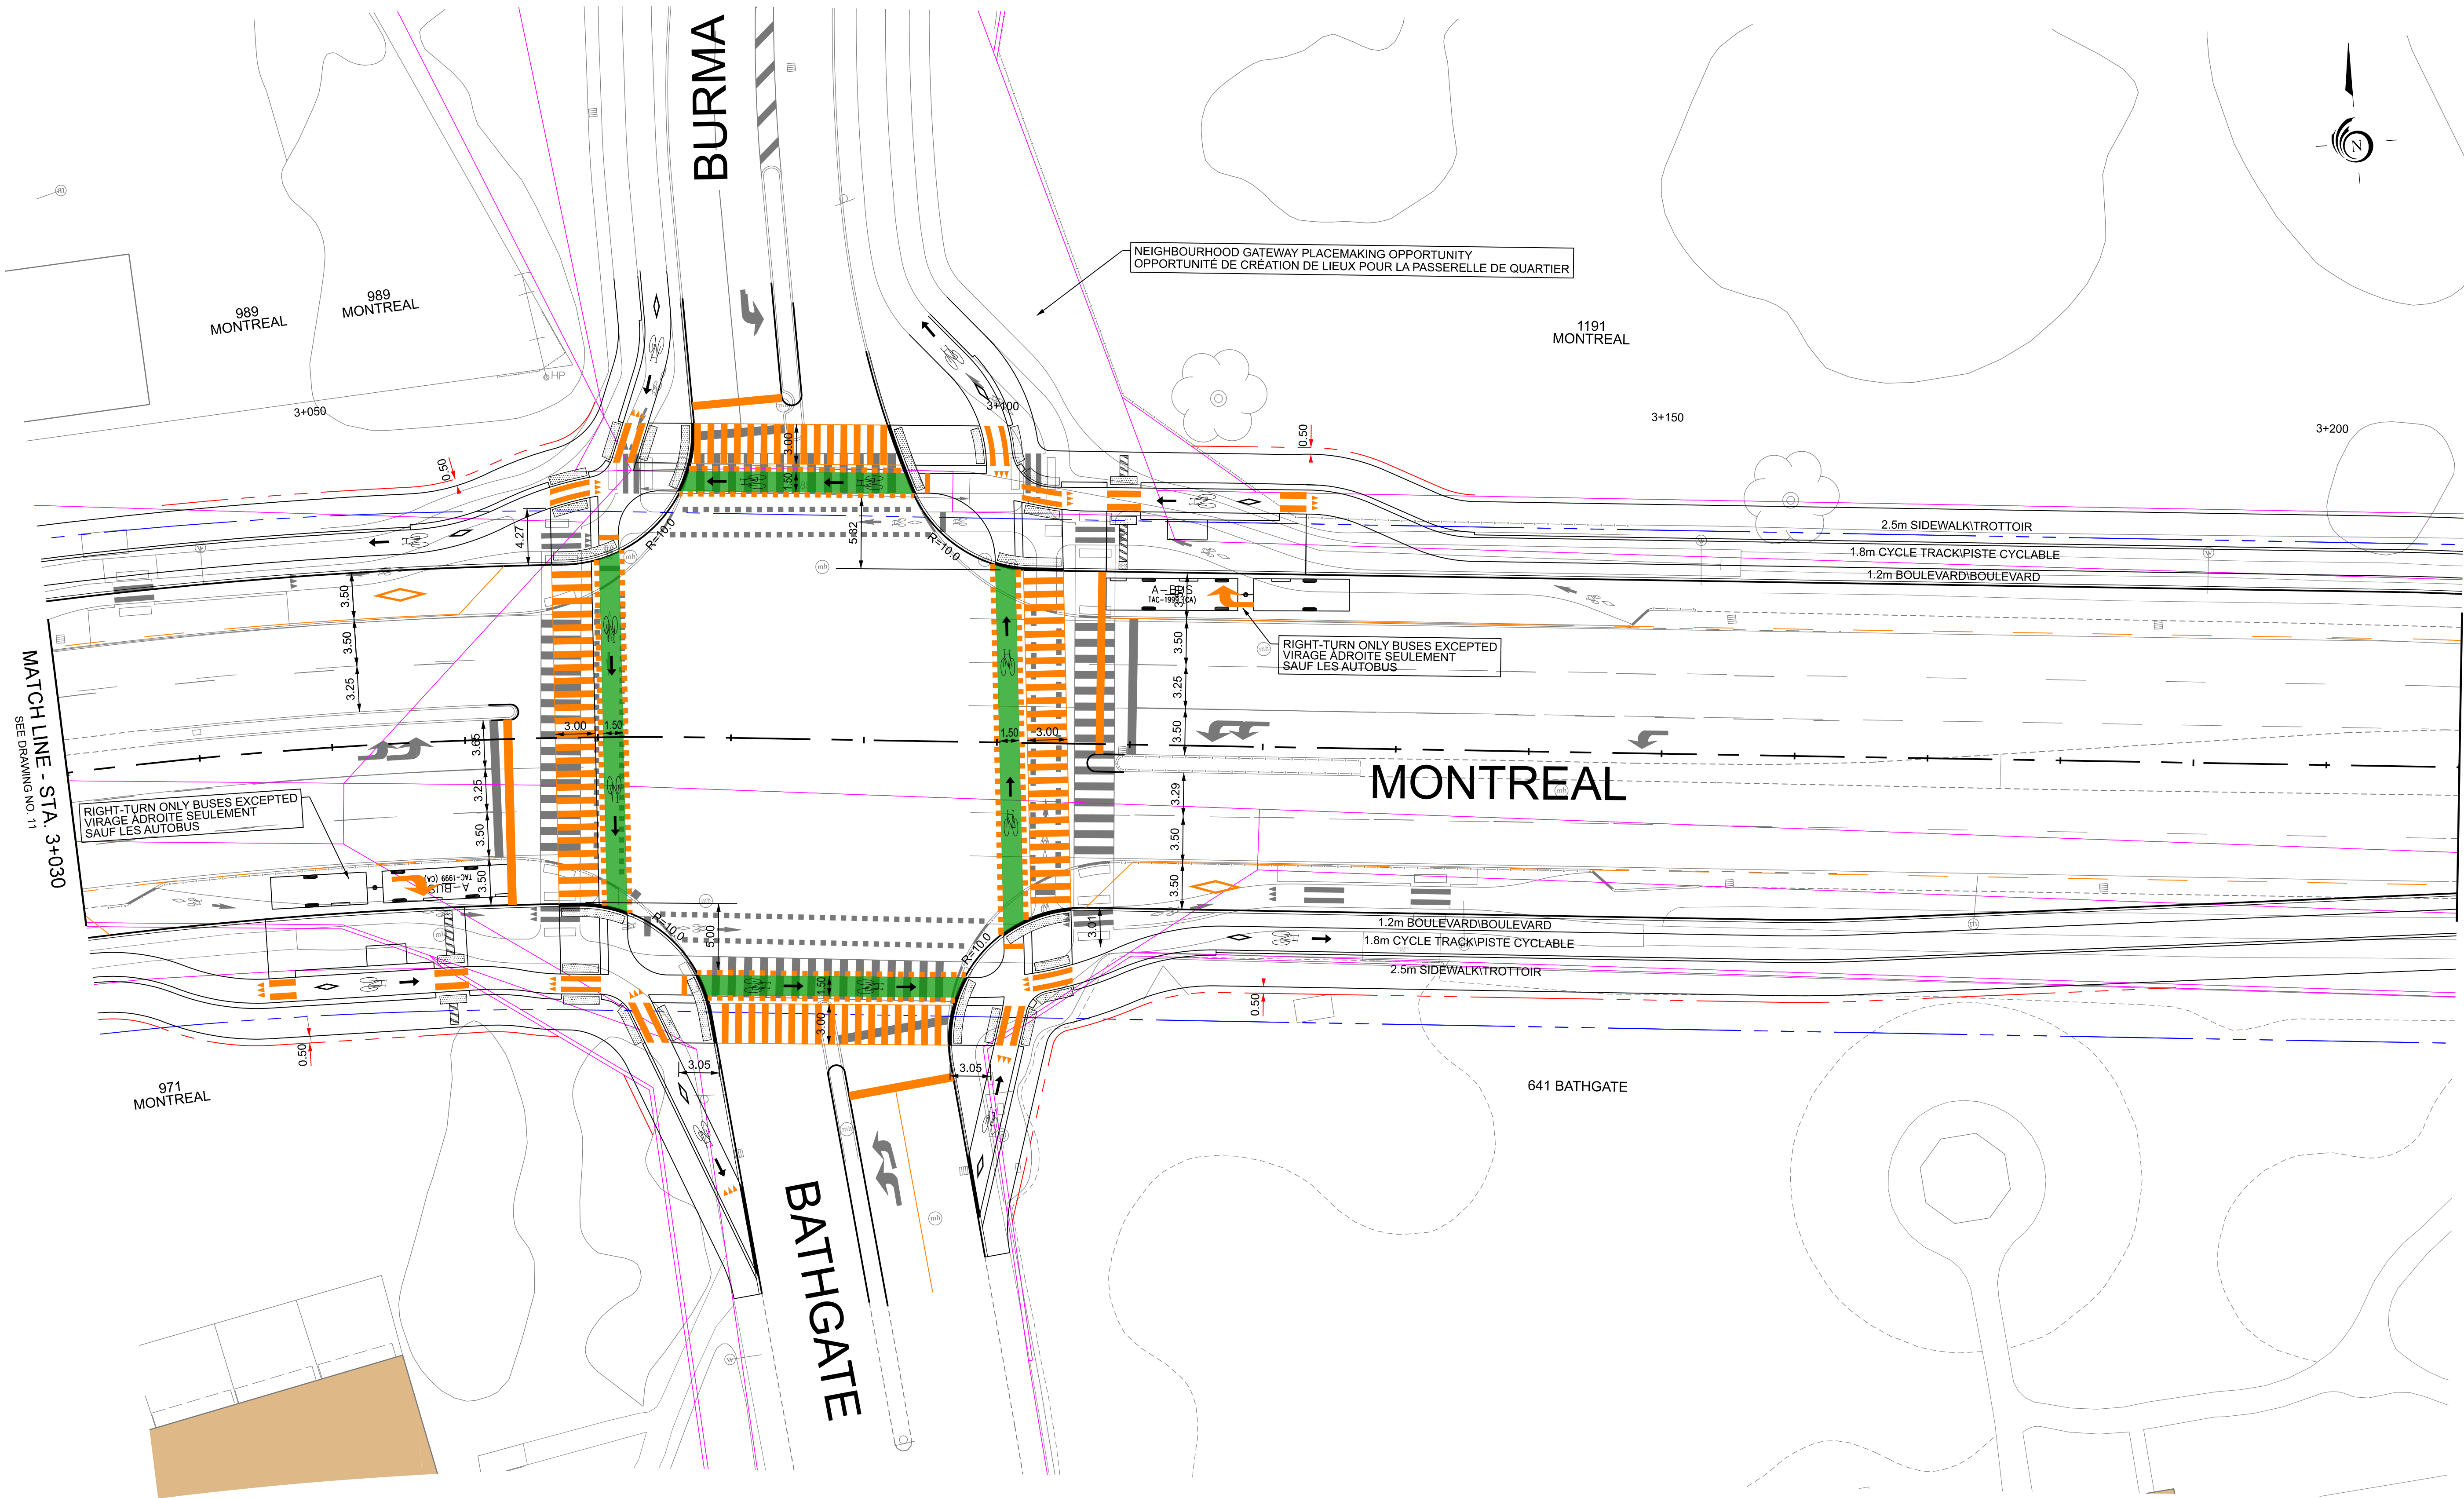

KEY PLAN

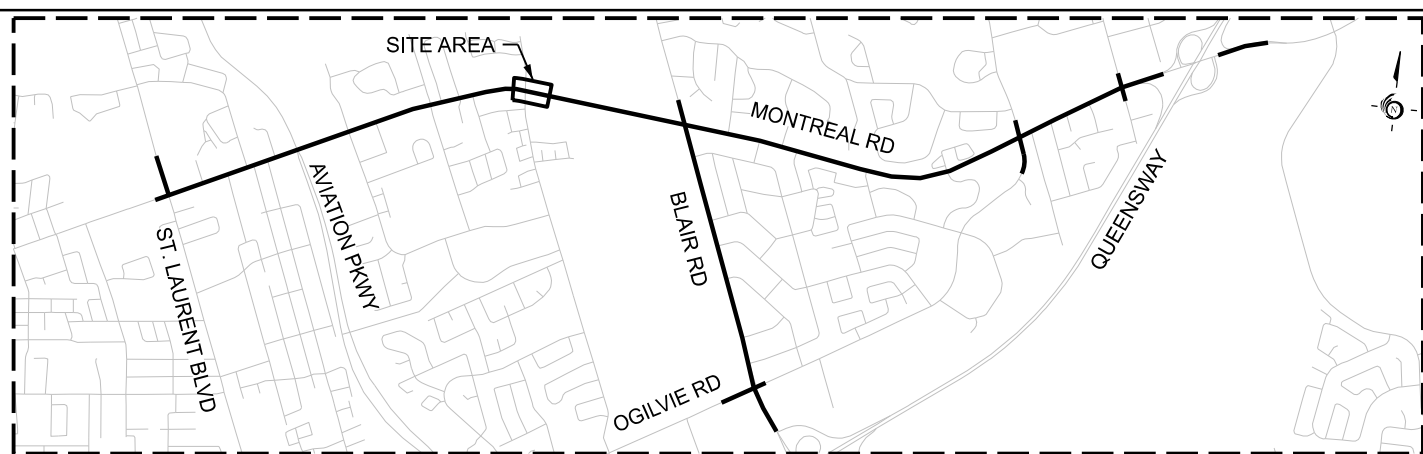

LEGEND


- | | | | |
|--|-------------------------|--|--|
| | EXISTING PROPERTY LINE | | EXISTING CONDITIONS |
| | EXISTING ROW PROTECTION | | PROPOSED FUNCTIONAL DESIGN PAVEMENT MARKINGS |
| | PROPOSED PROPERTY LINE | | |




Date: 23 August 2021	Designed By:	Drawn By:
Project Manager:	Discipline Engineer:	Checked By:
Scale:		
CAD File Name: 477003-2000-EA-12.DGN	Plot Date:	



MONTREAL - BLAIR TRANSIT PRIORITY CORRIDOR
STA. 3+030 to STA 3+210

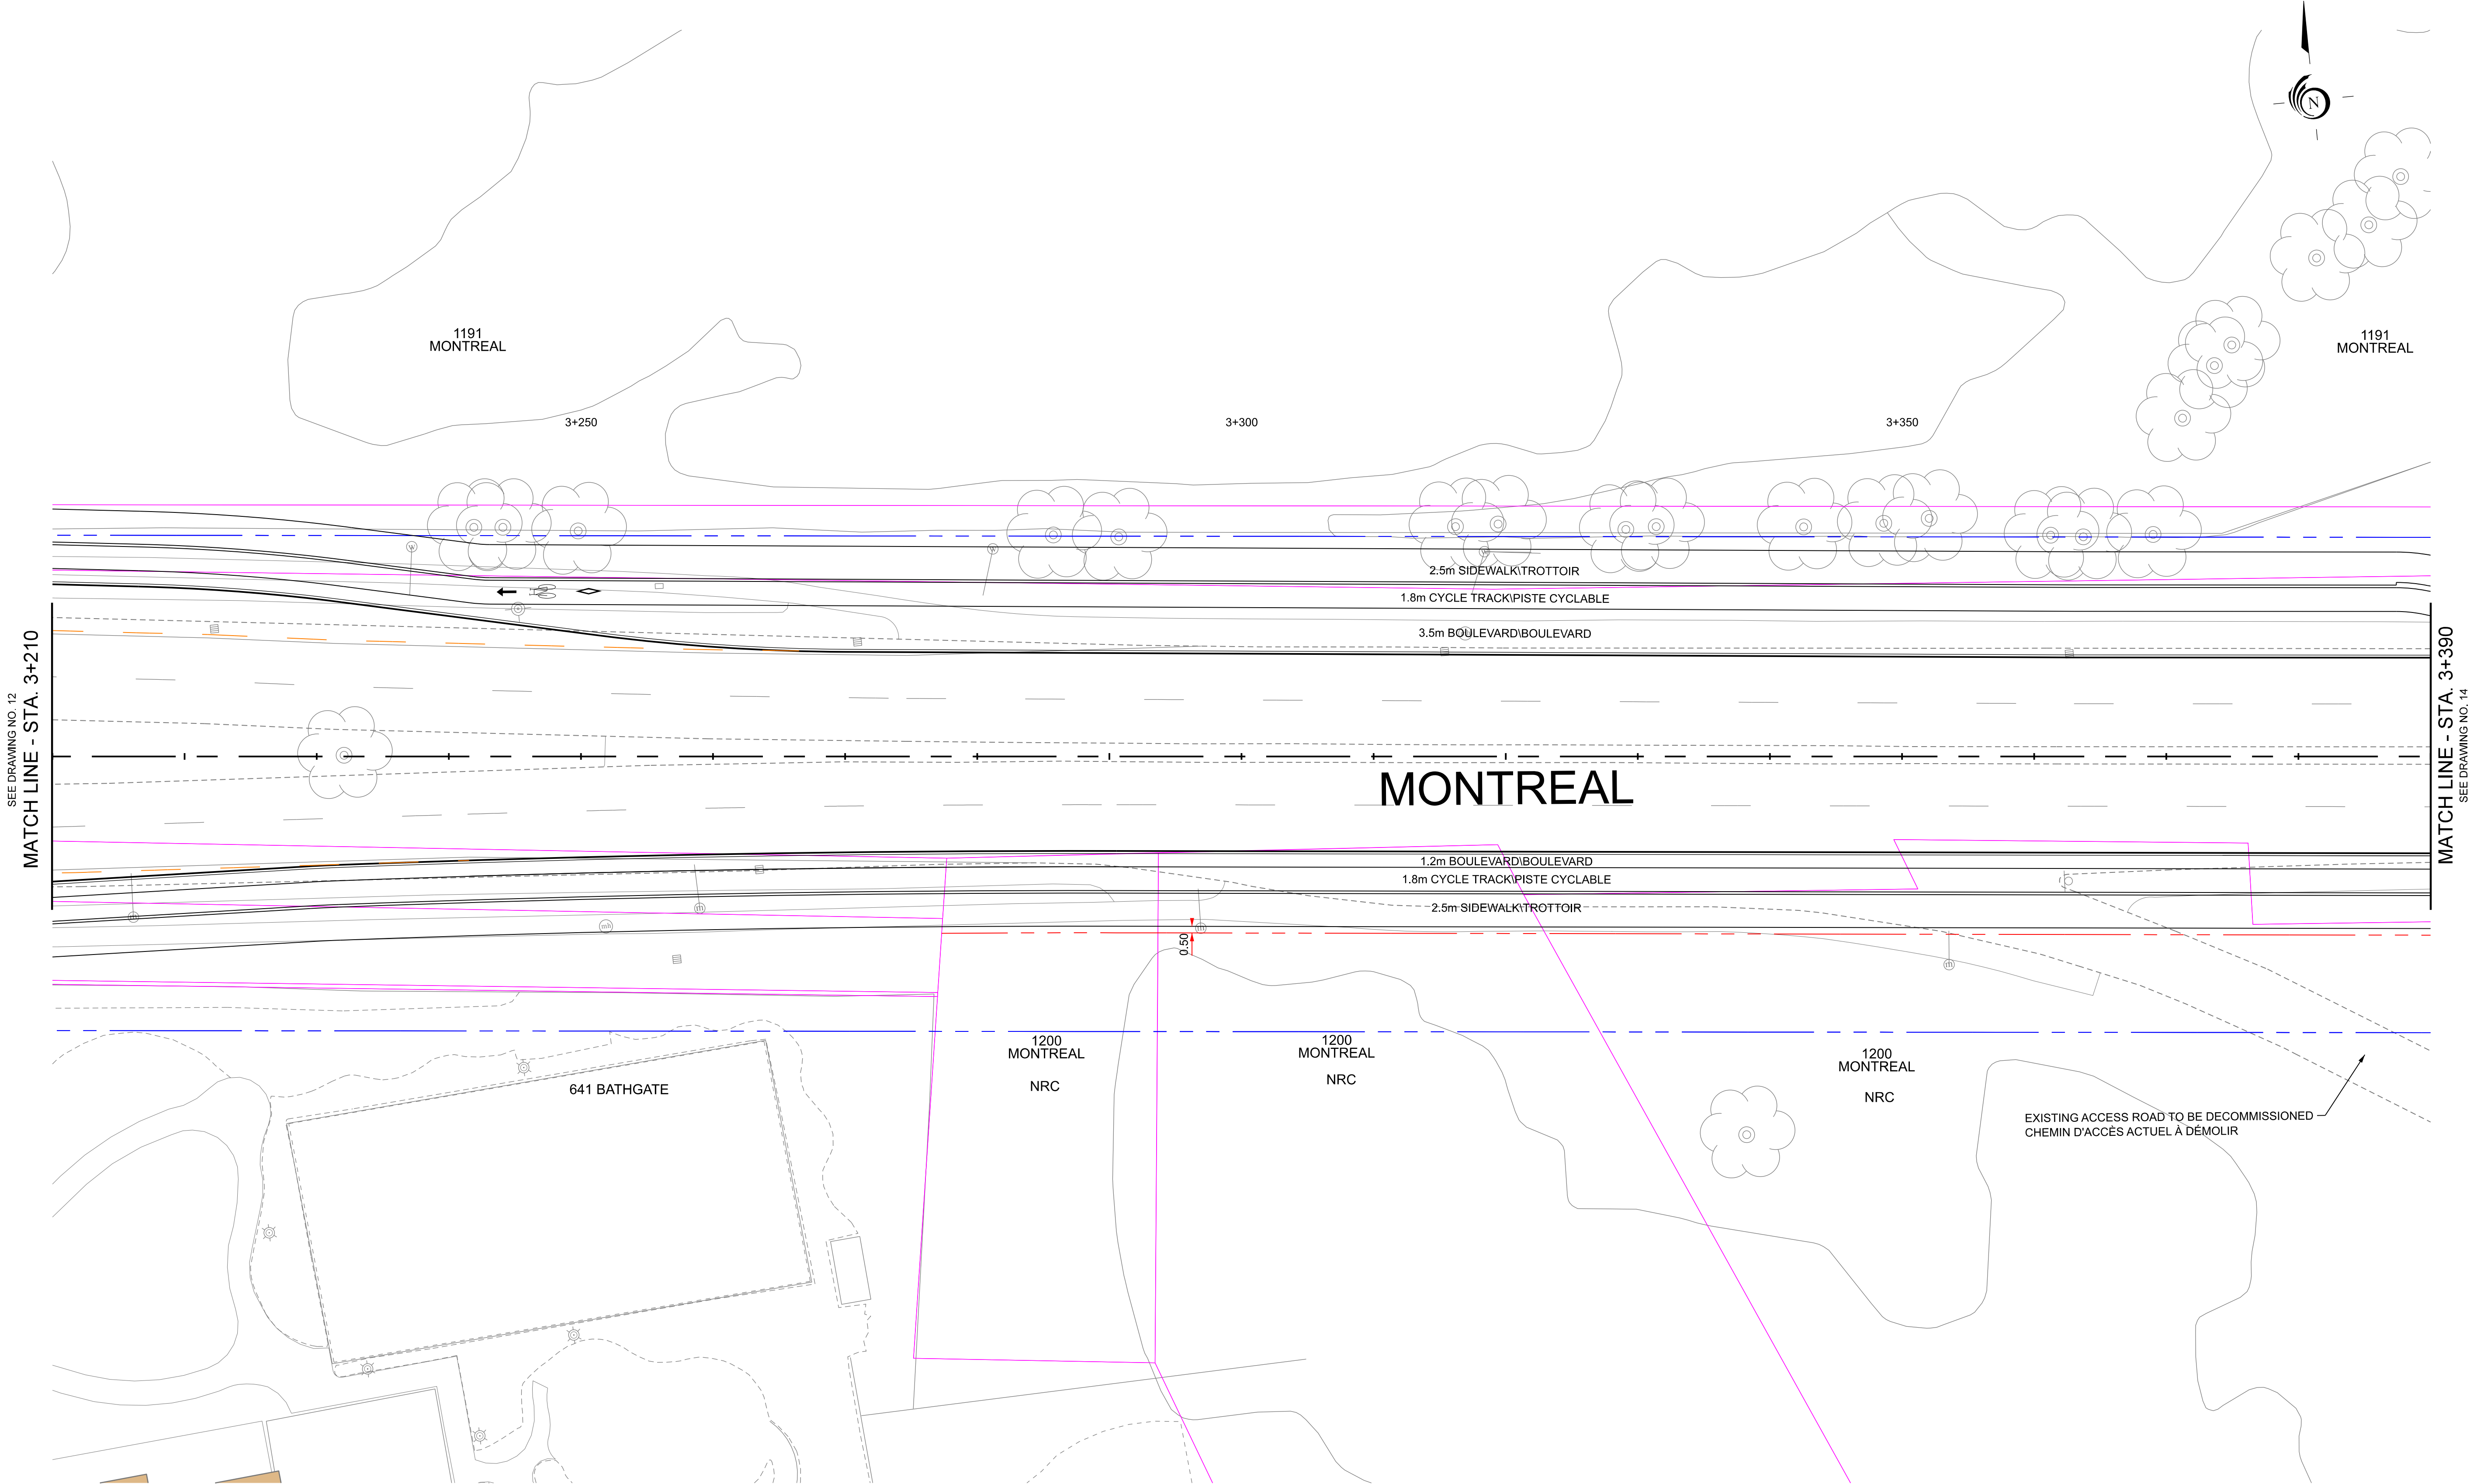

KEY PLAN

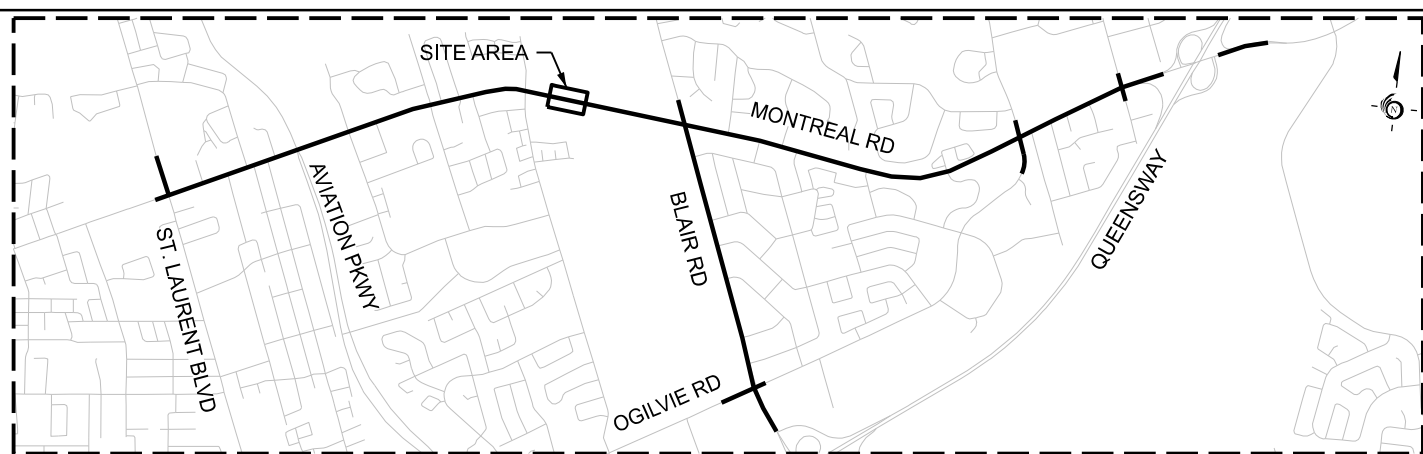

LEGEND

- | | | | | | |
|--|-------------------------|--|----------------------------|--|--|
| | EXISTING PROPERTY LINE | | EXISTING ROW PROTECTION | | EXISTING CONDITIONS |
| | EXISTING ROW PROTECTION | | PROPOSED FUNCTIONAL DESIGN | | PROPOSED FUNCTIONAL DESIGN PAVEMENT MARKINGS |
| | PROPOSED PROPERTY LINE | | | | |




Date: 23 August 2021	Designed By:	Drawn By:
Project Manager:	Discipline Engineer:	Checked By:
Scale: 0m 2.5 5 10 20 HORIZONTAL		
CAD File Name: 477003-2000-EA-13.DGN		Plot Date:



MONTREAL - BLAIR TRANSIT PRIORITY CORRIDOR
STA. 3+210 to STA 3+390


Drawings No.:	Revision 00	Sheet No. 13
---------------	----------------	-----------------

SEE DRAWING NO. 13
MATCH LINE - STA. 3+390

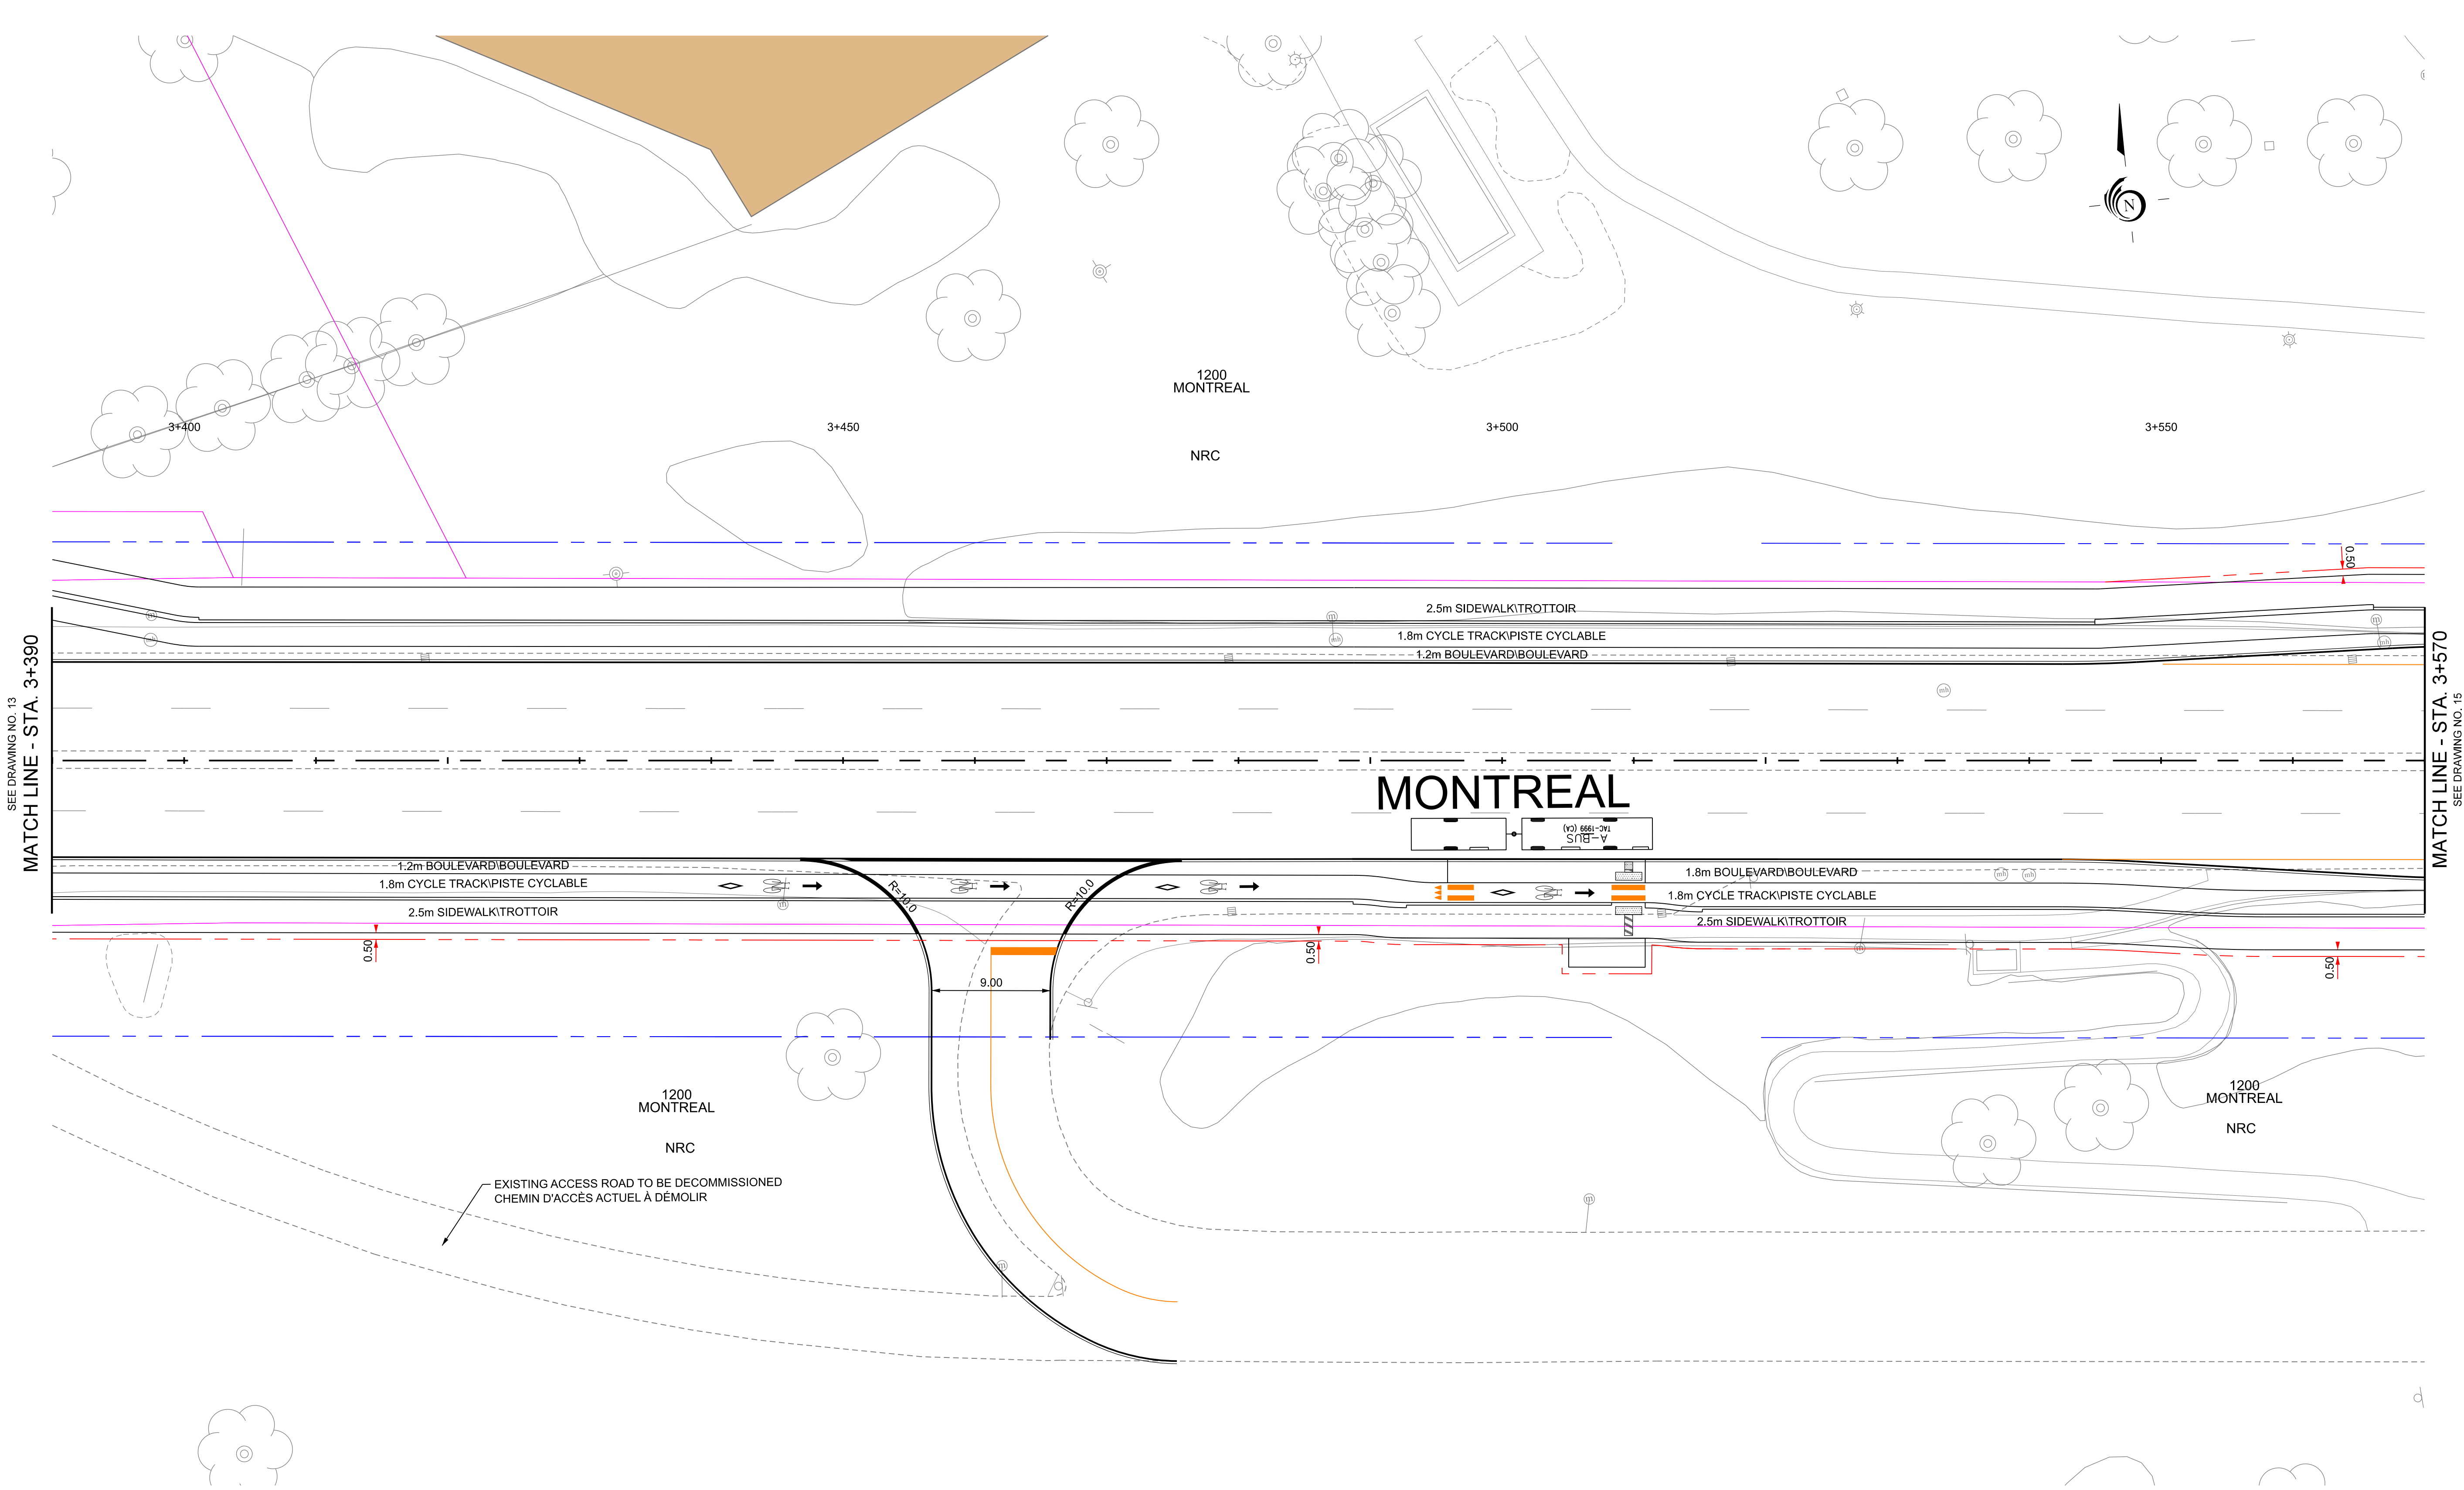

MATCH LINE - STA. 3+570
SEE DRAWING NO. 15

KEY PLAN

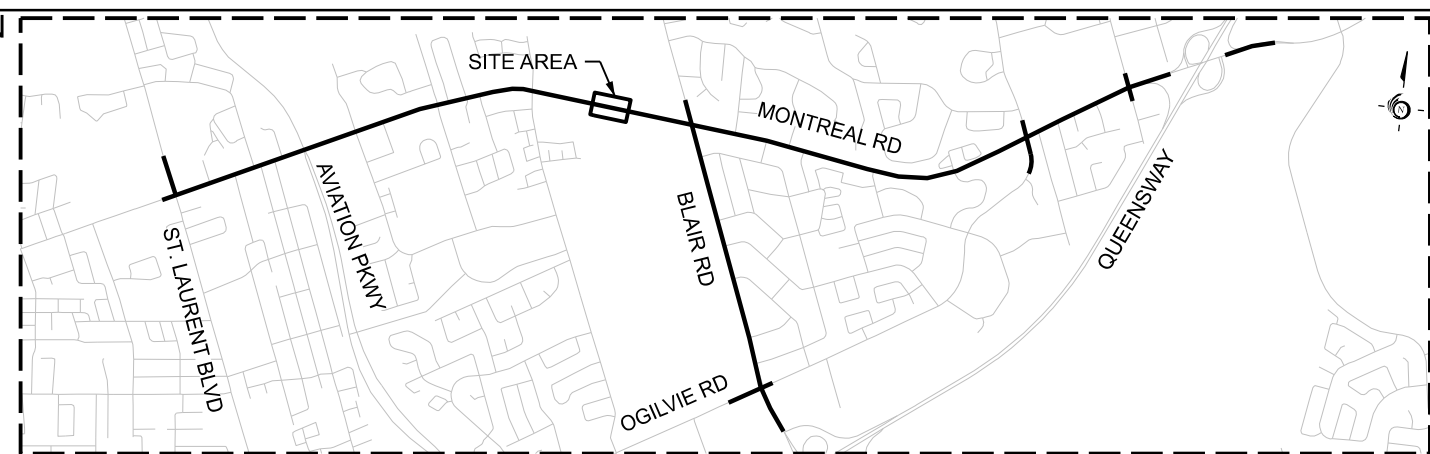

LEGEND

- | | | | |
|--|-------------------------|--|--|
| | EXISTING PROPERTY LINE | | EXISTING CONDITIONS |
| | EXISTING ROW PROTECTION | | PROPOSED FUNCTIONAL DESIGN |
| | PROPOSED PROPERTY LINE | | PROPOSED FUNCTIONAL DESIGN PAVEMENT MARKINGS |



Date: 23 August 2021	Designed By:	Drawn By:
Project Manager:	Discipline Engineer:	Checked By:
Scale:		
CAD File Name:	477003-2000-EA-14.DGN	Plot Date:




MONTREAL - BLAIR TRANSIT PRIORITY CORRIDOR
STA. 3+390 to STA 3+570

Drawings No.:	Revision 00	Sheet No. 14
---------------	----------------	-----------------

SEE DRAWING NO. 14
MATCH LINE - STA. 3+570

MACCALLUM


KEY PLAN

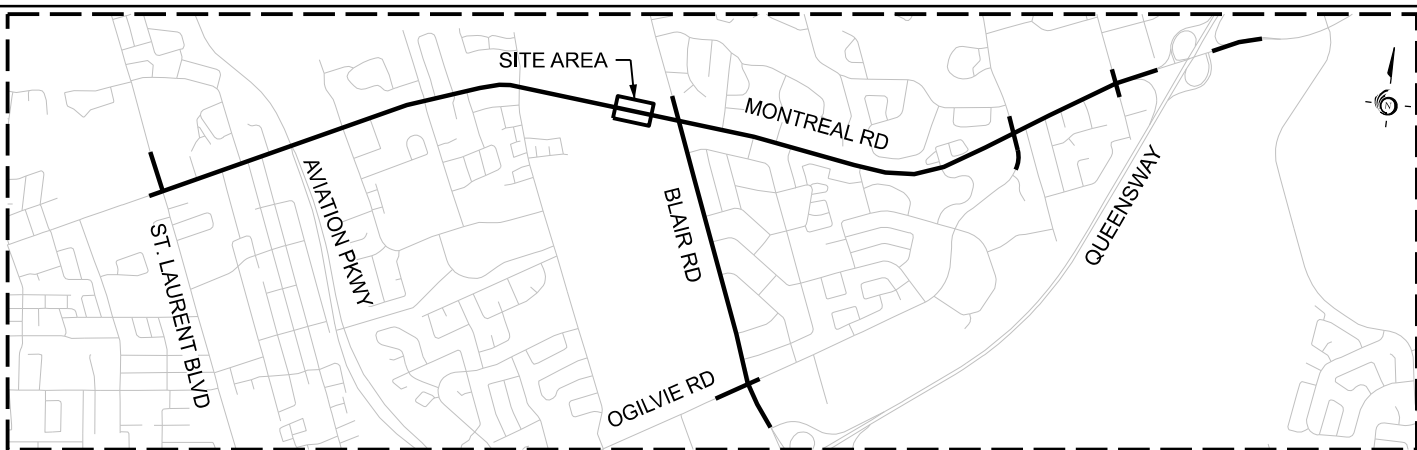

LEGEND

- | | | | |
|--|-------------------------|--|--|
| | EXISTING PROPERTY LINE | | EXISTING CONDITIONS |
| | EXISTING ROW PROTECTION | | PROPOSED FUNCTIONAL DESIGN |
| | PROPOSED PROPERTY LINE | | PROPOSED FUNCTIONAL DESIGN PAVEMENT MARKINGS |

PARALLEL STRUCTURES ALTERNATIVE
SCALE 1:500

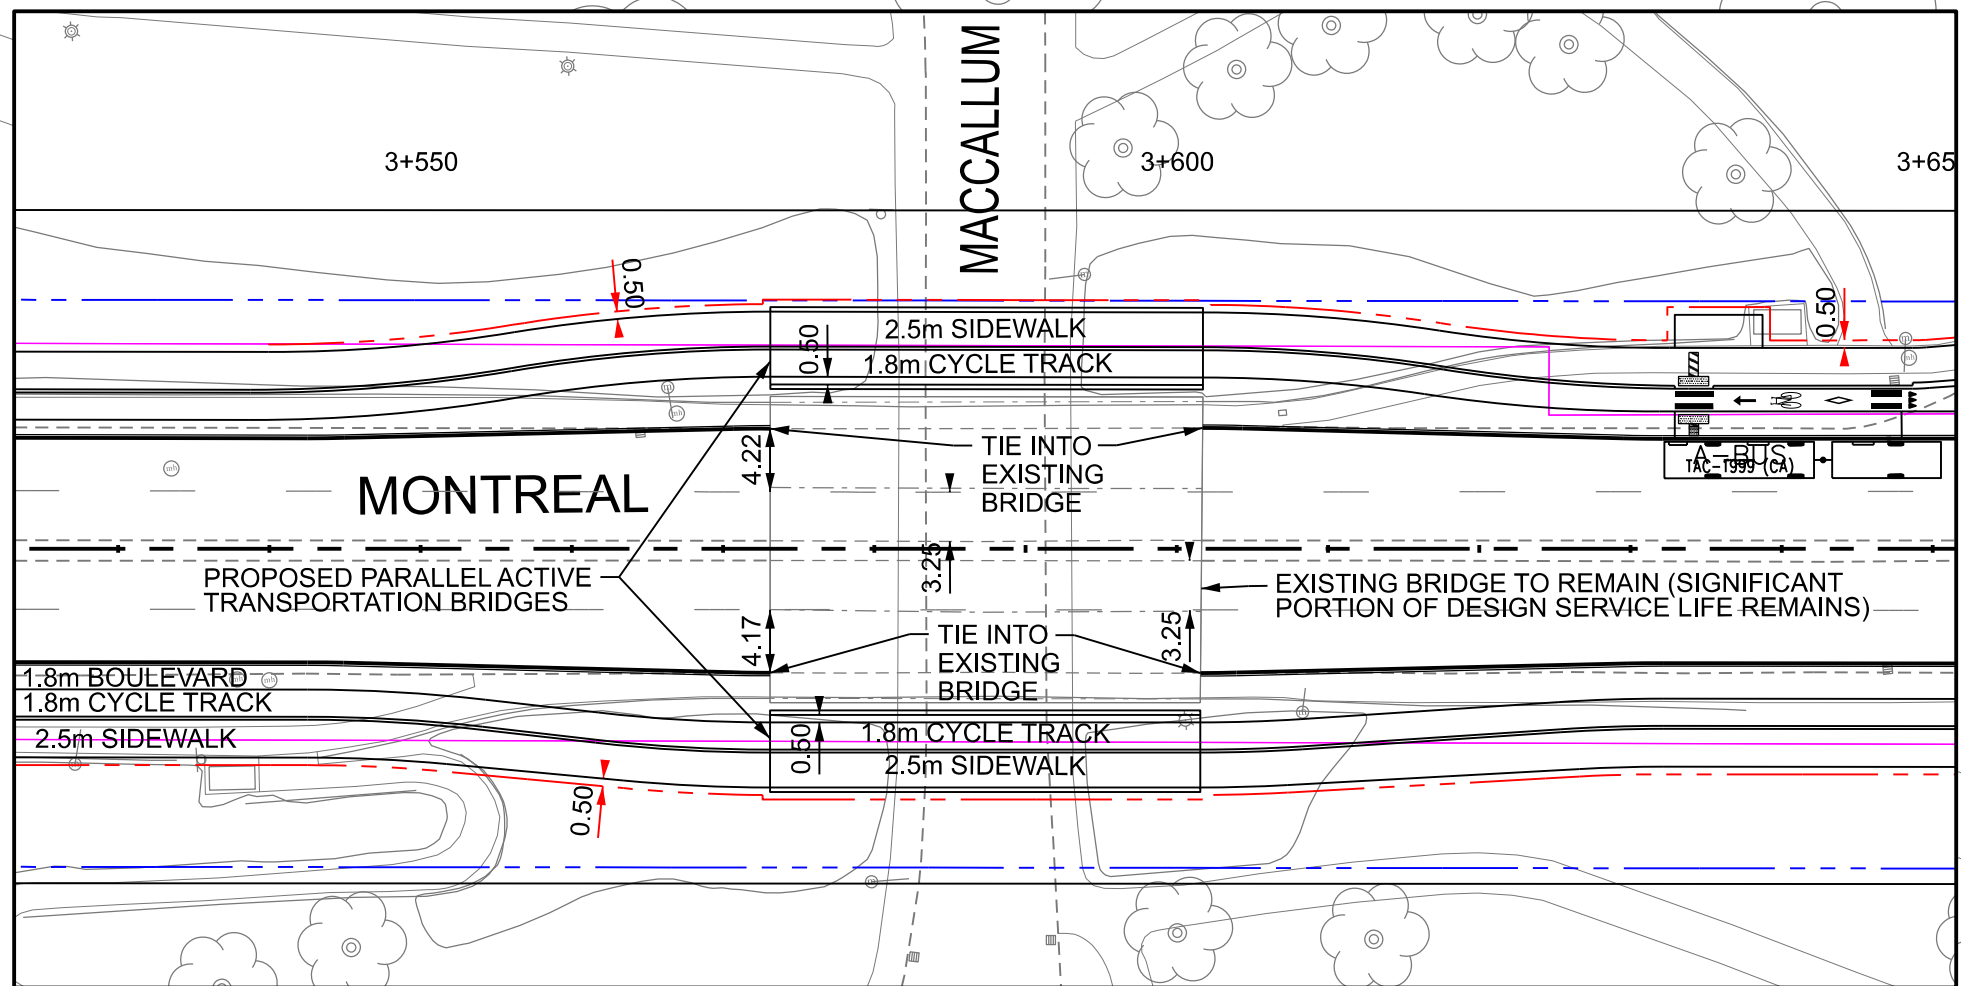


MATCH LINE - STA. 3+750
SEE DRAWING NO. 16



Date: 23 August 2021	Designed By:	Drawn By:
Project Manager:	Discipline Engineer:	Checked By:
Scale: 		
CAD File Name: 477003-2000-EA-15.DGN	Plot Date:	




MONTREAL - BLAIR TRANSIT PRIORITY CORRIDOR
STA. 3+570 to STA 3+750

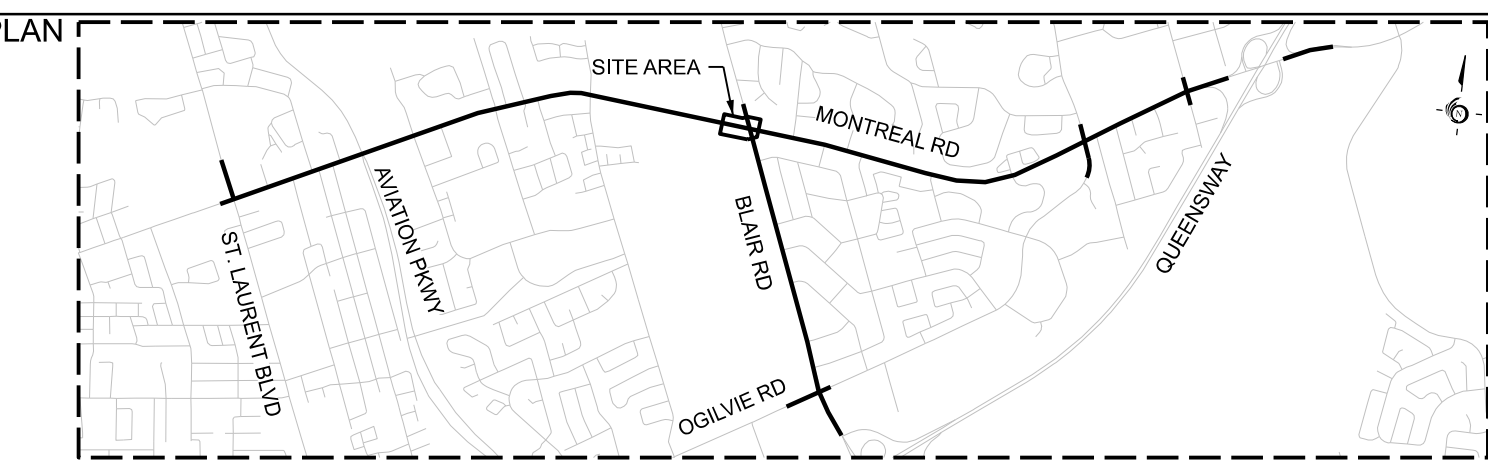


 PARSONS		
Date: 23 August 2021	Designed By:	Drawn By:
Project Manager:	Discipline Engineer:	Checked By:
Scale: 		
CAD File Name: 477003-2000-EA-16.DGN		Plot Date:

SEE DRAWING NO. 16
MATCH LINE - STA. 3+930

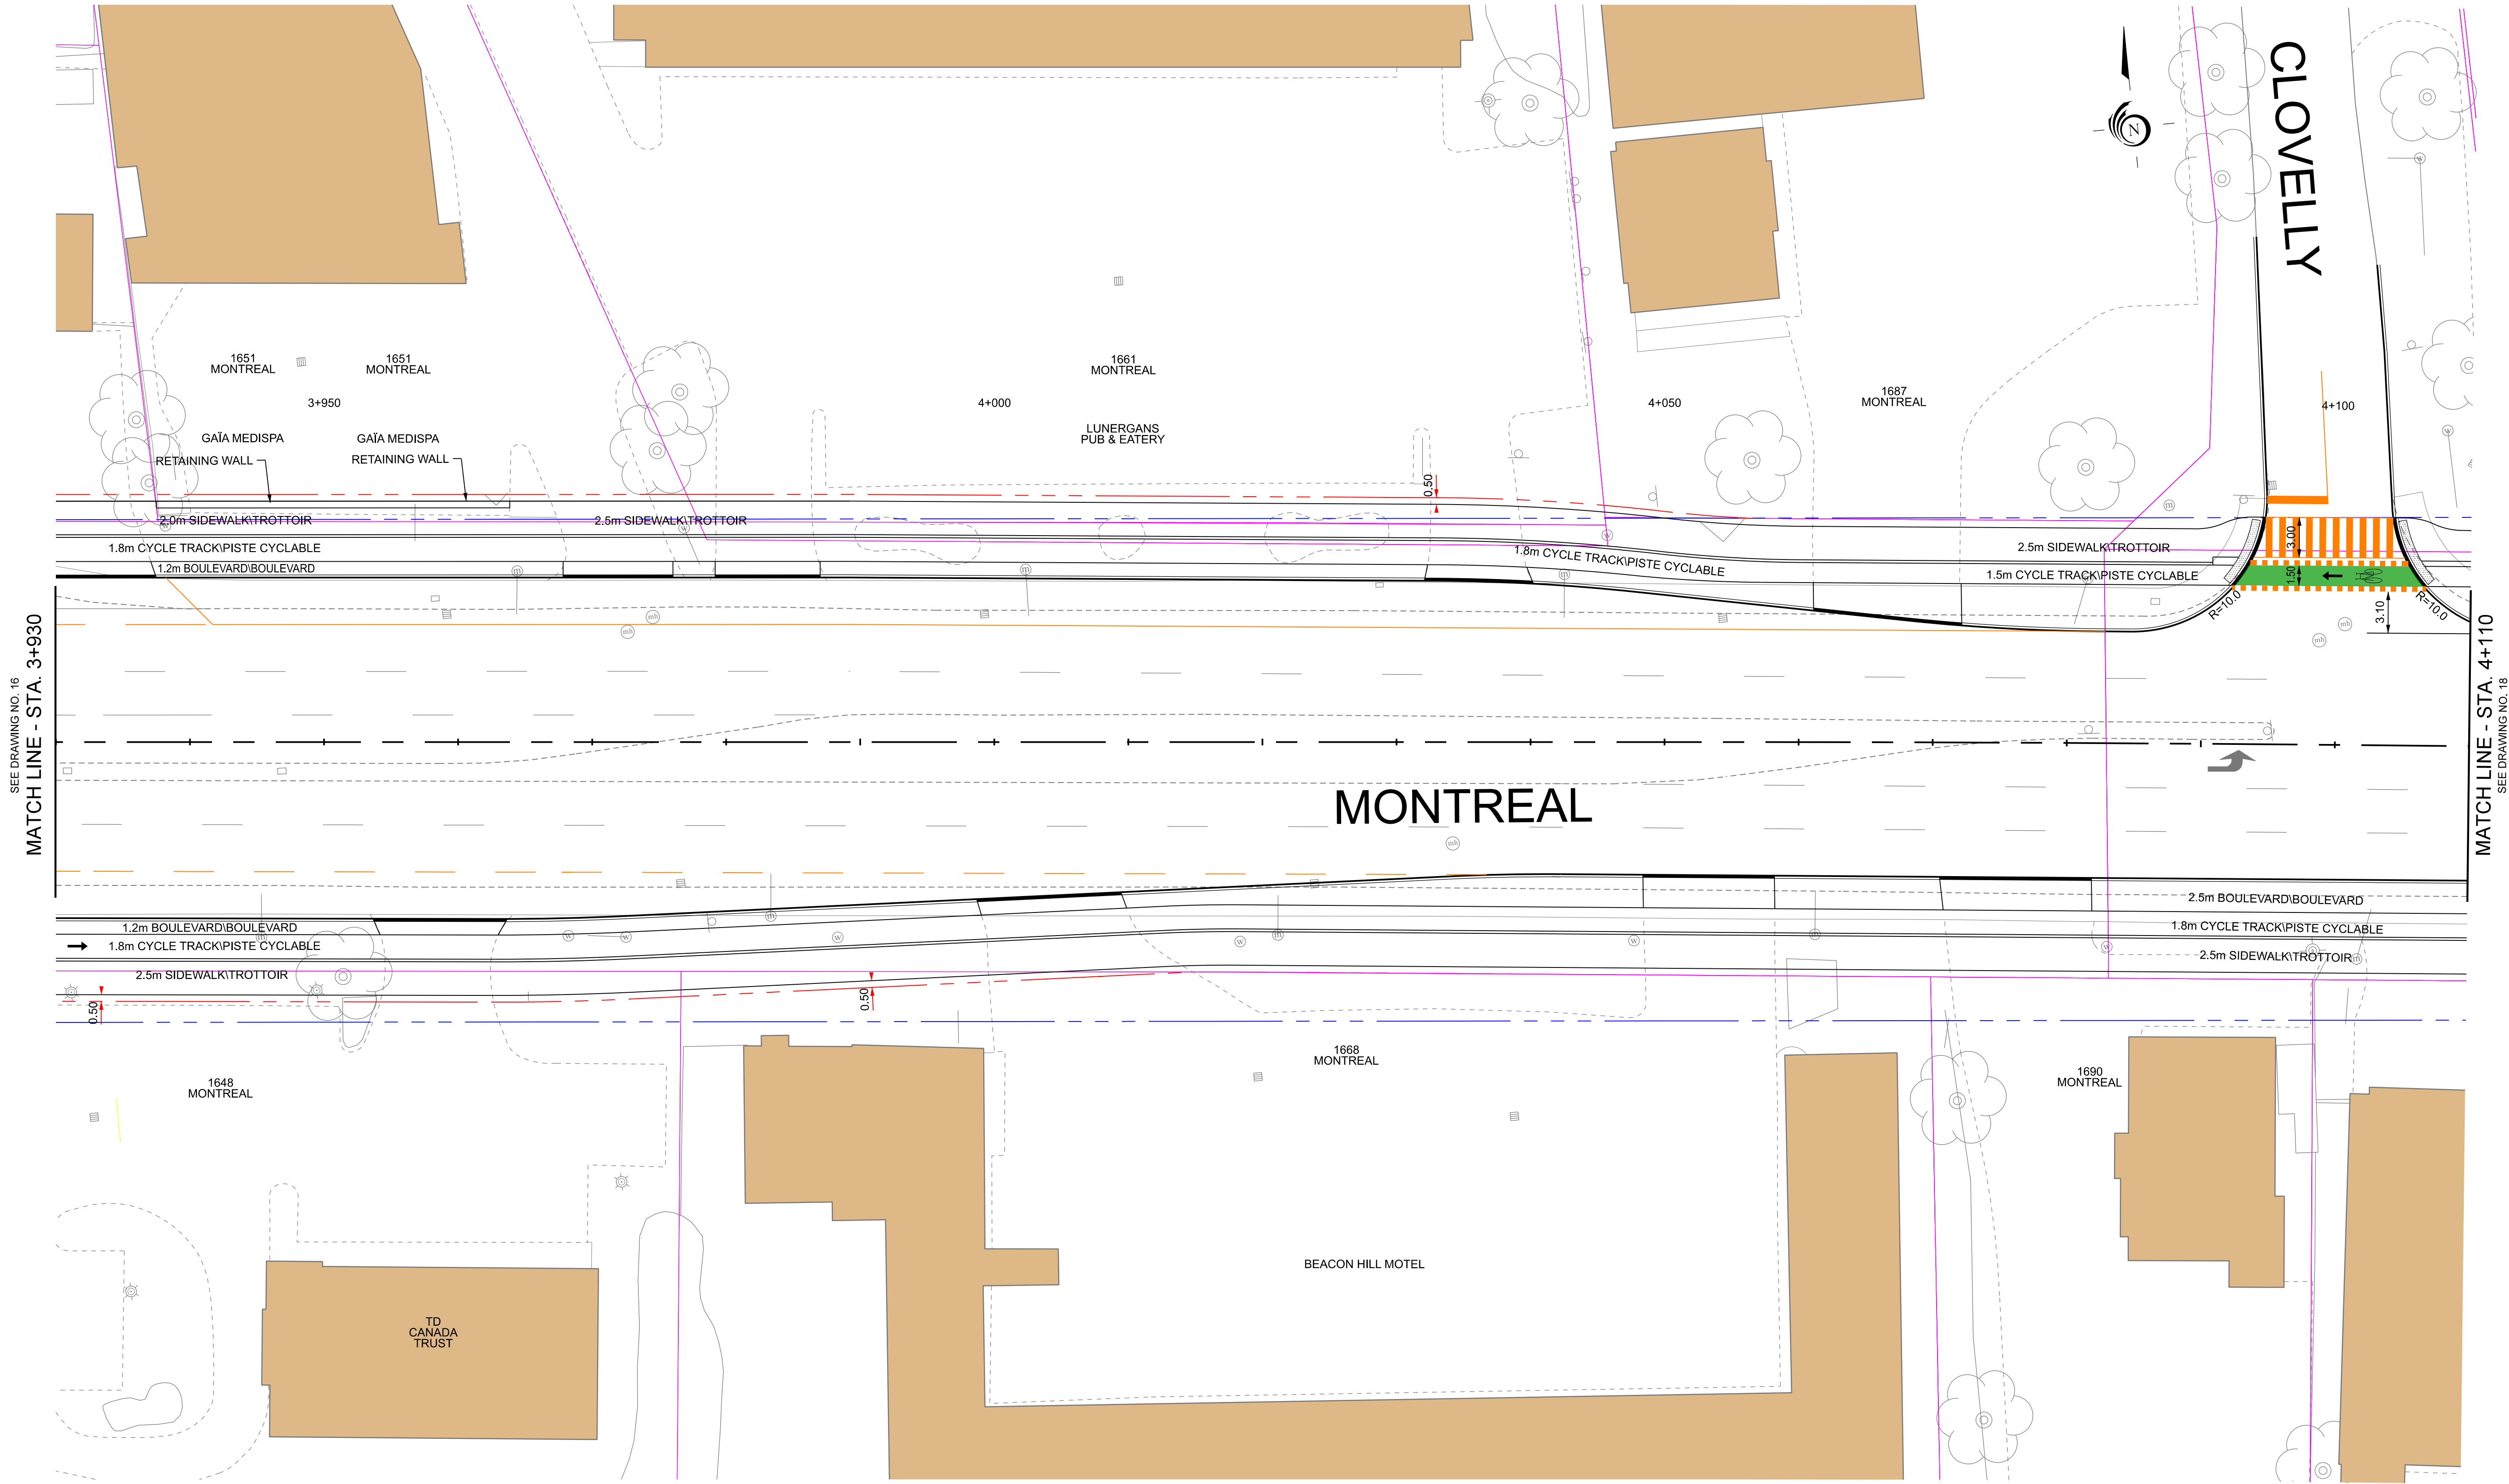

MATCH LINE - STA 4+110
SEE DRAWING NO. 18

KEY PLAN

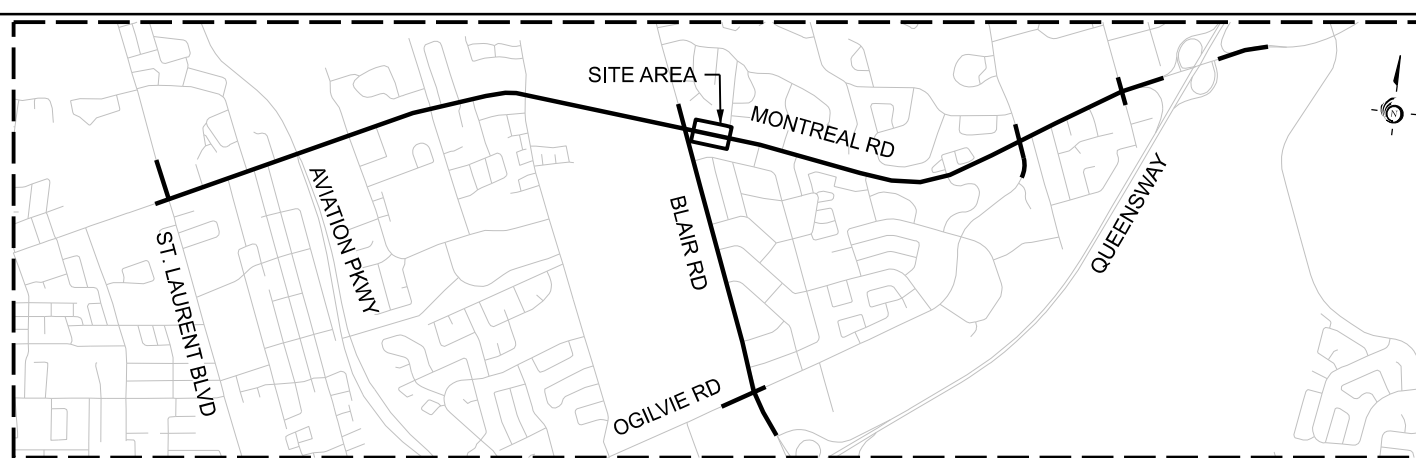

LEGEND

- | | | | |
|--|-------------------------|--|--|
| | EXISTING PROPERTY LINE | | EXISTING CONDITIONS |
| | EXISTING ROW PROTECTION | | PROPOSED FUNCTIONAL DESIGN |
| | PROPOSED PROPERTY LINE | | PROPOSED FUNCTIONAL DESIGN PAVEMENT MARKINGS |



Date: 23 August 2021	Designed By:	Drawn By:
Project Manager:	Discipline Engineer:	Checked By:
Scale:		
CAD File Name:	477003-2000-EA-17.DGN	Plot Date:




MONTREAL - BLAIR TRANSIT PRIORITY CORRIDOR
STA. 3+930 to STA 4+110


Drawings No.:	Revision 00	Sheet No. 17
---------------	-------------	--------------

SEE DRAWING NO. 17
MATCH LINE - STA. 4+110

MATCH LINE - STA. 4+290
SEE DRAWING NO. 19

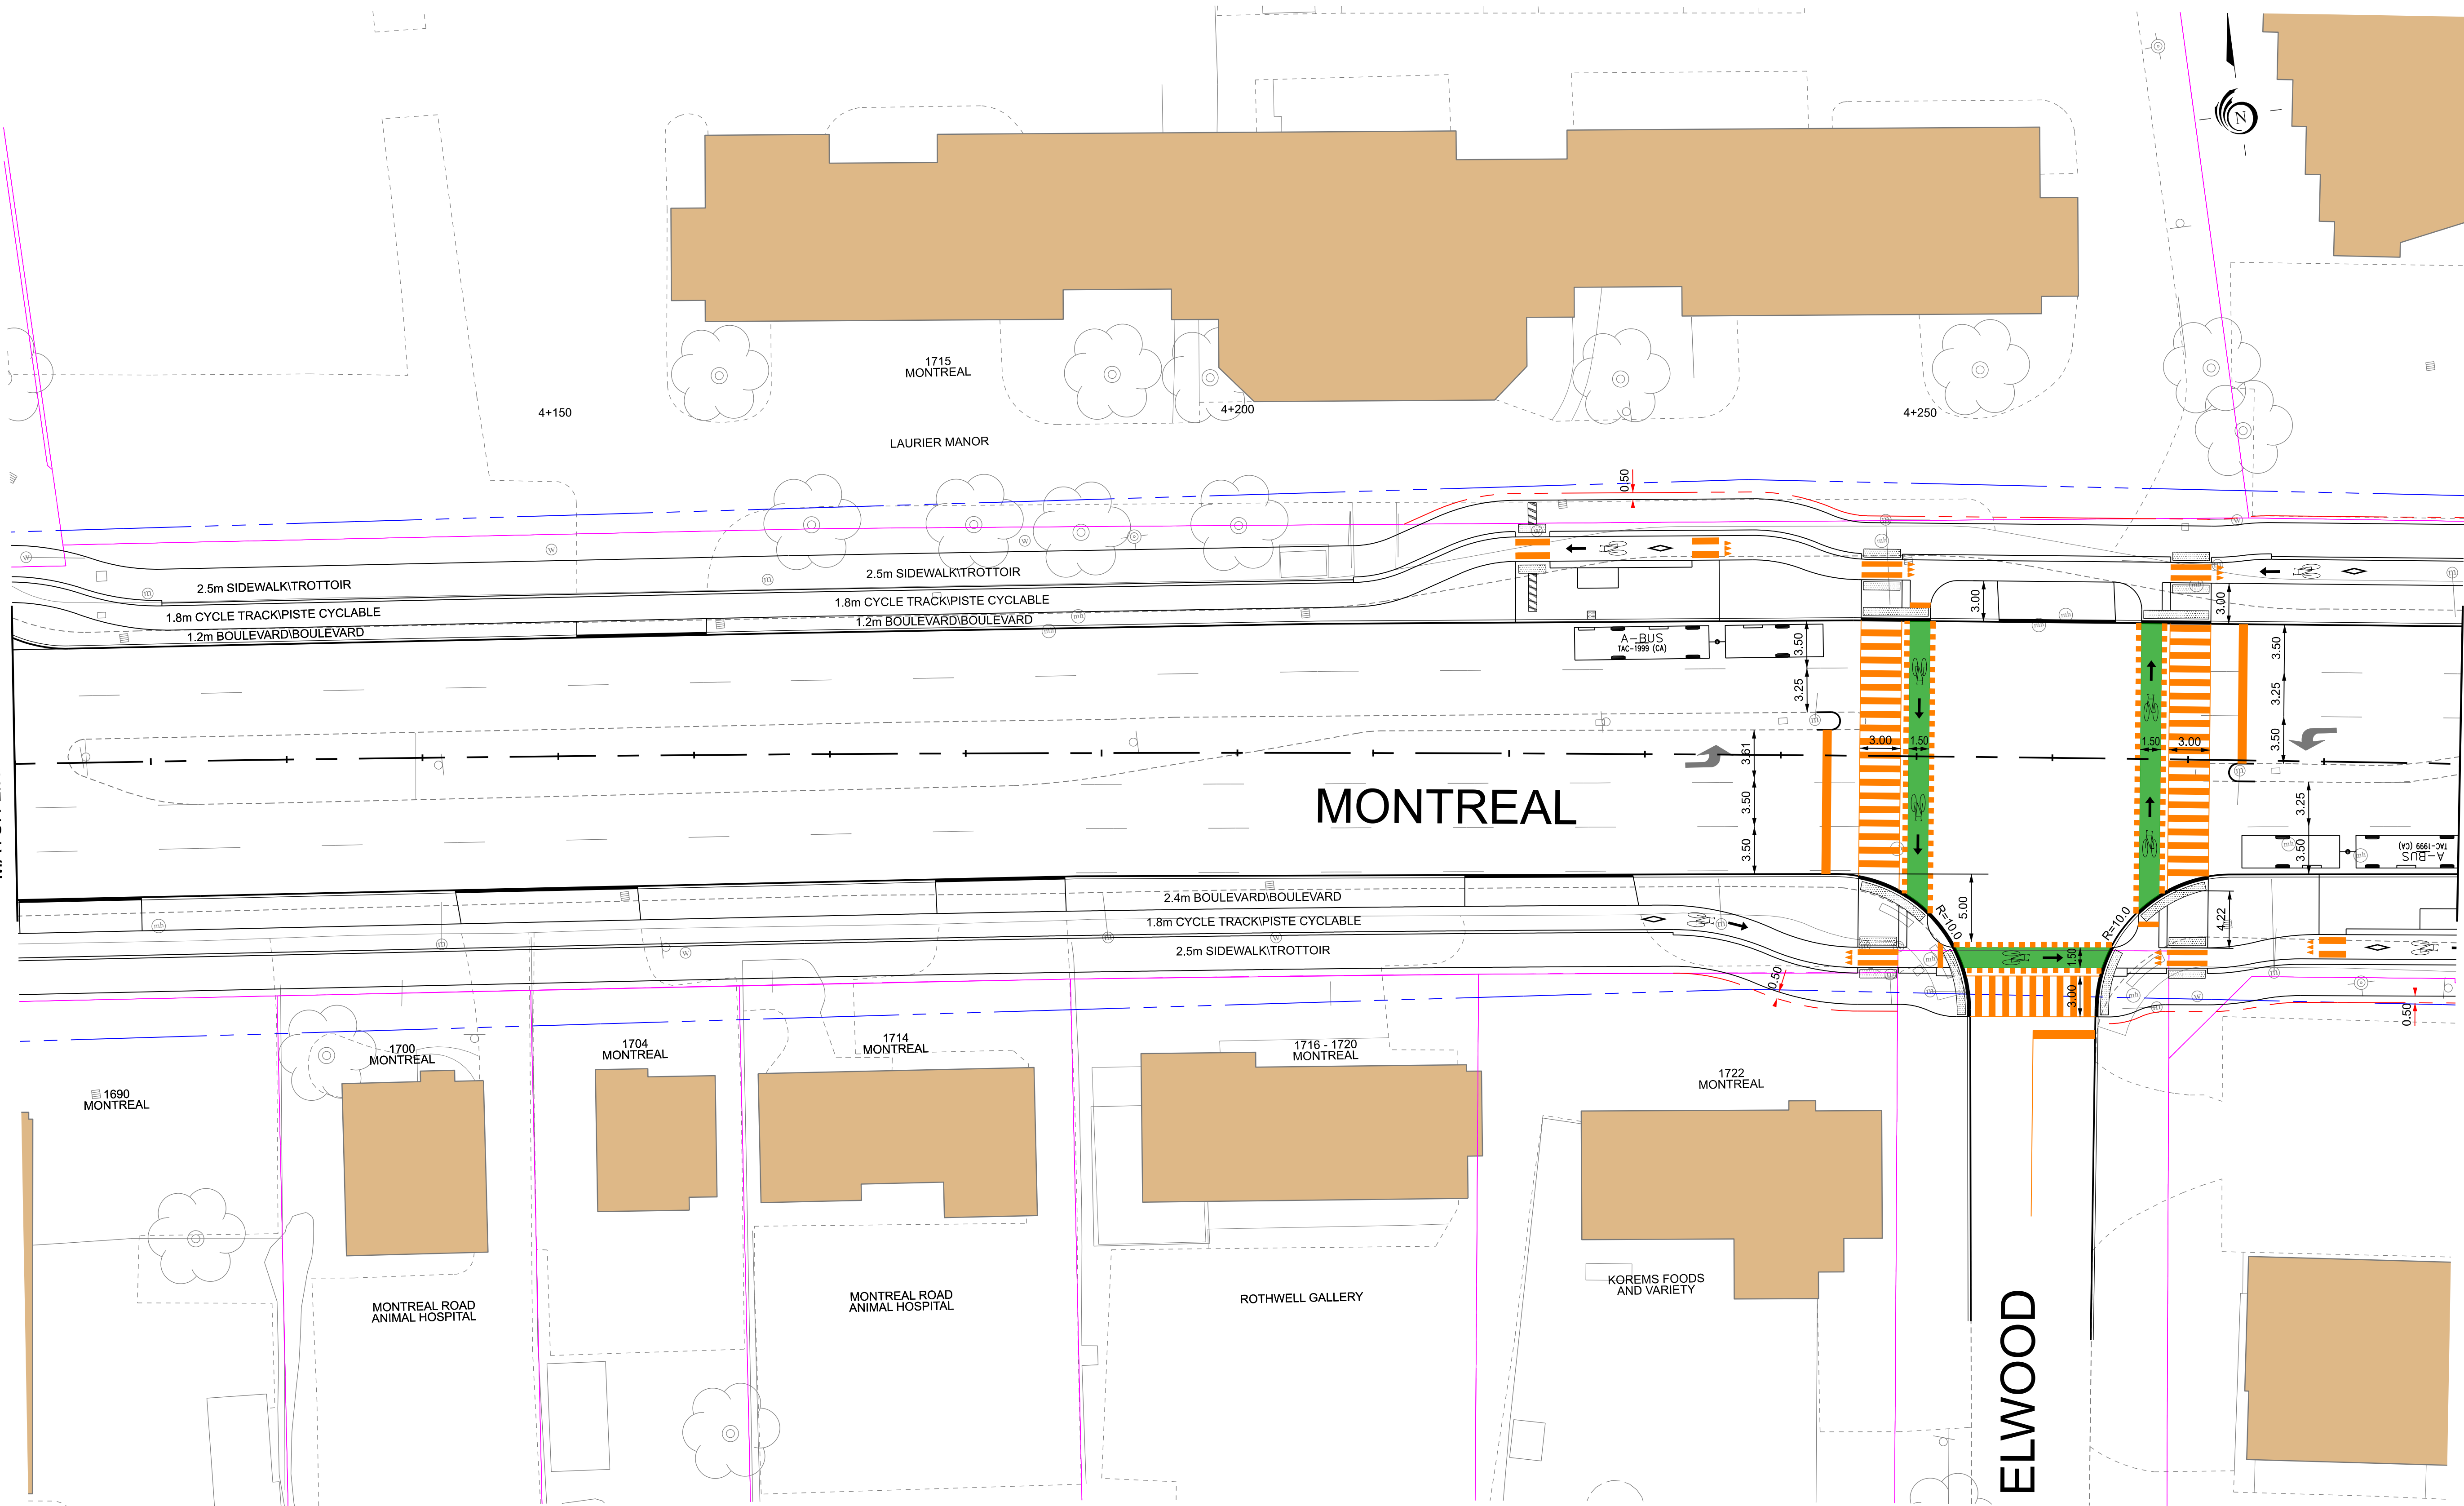

KEY PLAN

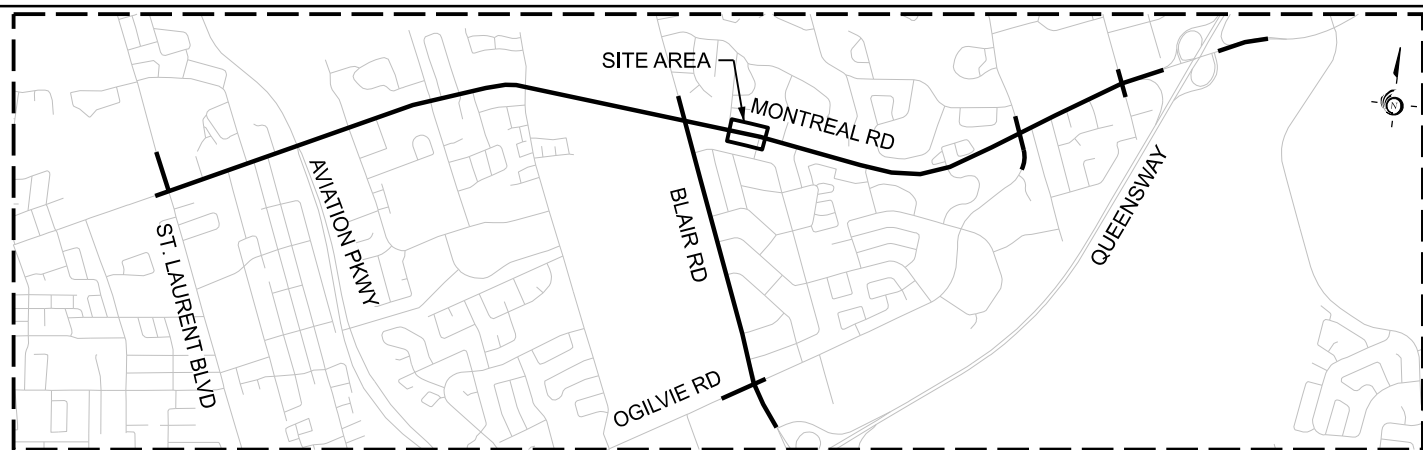

LEGEND

	EXISTING PROPERTY LINE		EXISTING CONDITIONS
	EXISTING ROW PROTECTION		PROPOSED FUNCTIONAL DESIGN
	PROPOSED PROPERTY LINE		PROPOSED FUNCTIONAL DESIGN PAVEMENT MARKINGS




Date: 23 August 2021	Designed By:	Drawn By:
Project Manager:	Discipline Engineer:	Checked By:
Scale:		
CAD File Name:	477003-2000-EA-18.DGN	Plot Date:




MONTREAL - BLAIR TRANSIT PRIORITY CORRIDOR
STA. 4+110 to STA 4+290

SEE DRAWING NO. 18
MATCH LINE - STA. 4+290

MATCH LINE - STA. 4+470
SEE DRAWING NO. 20

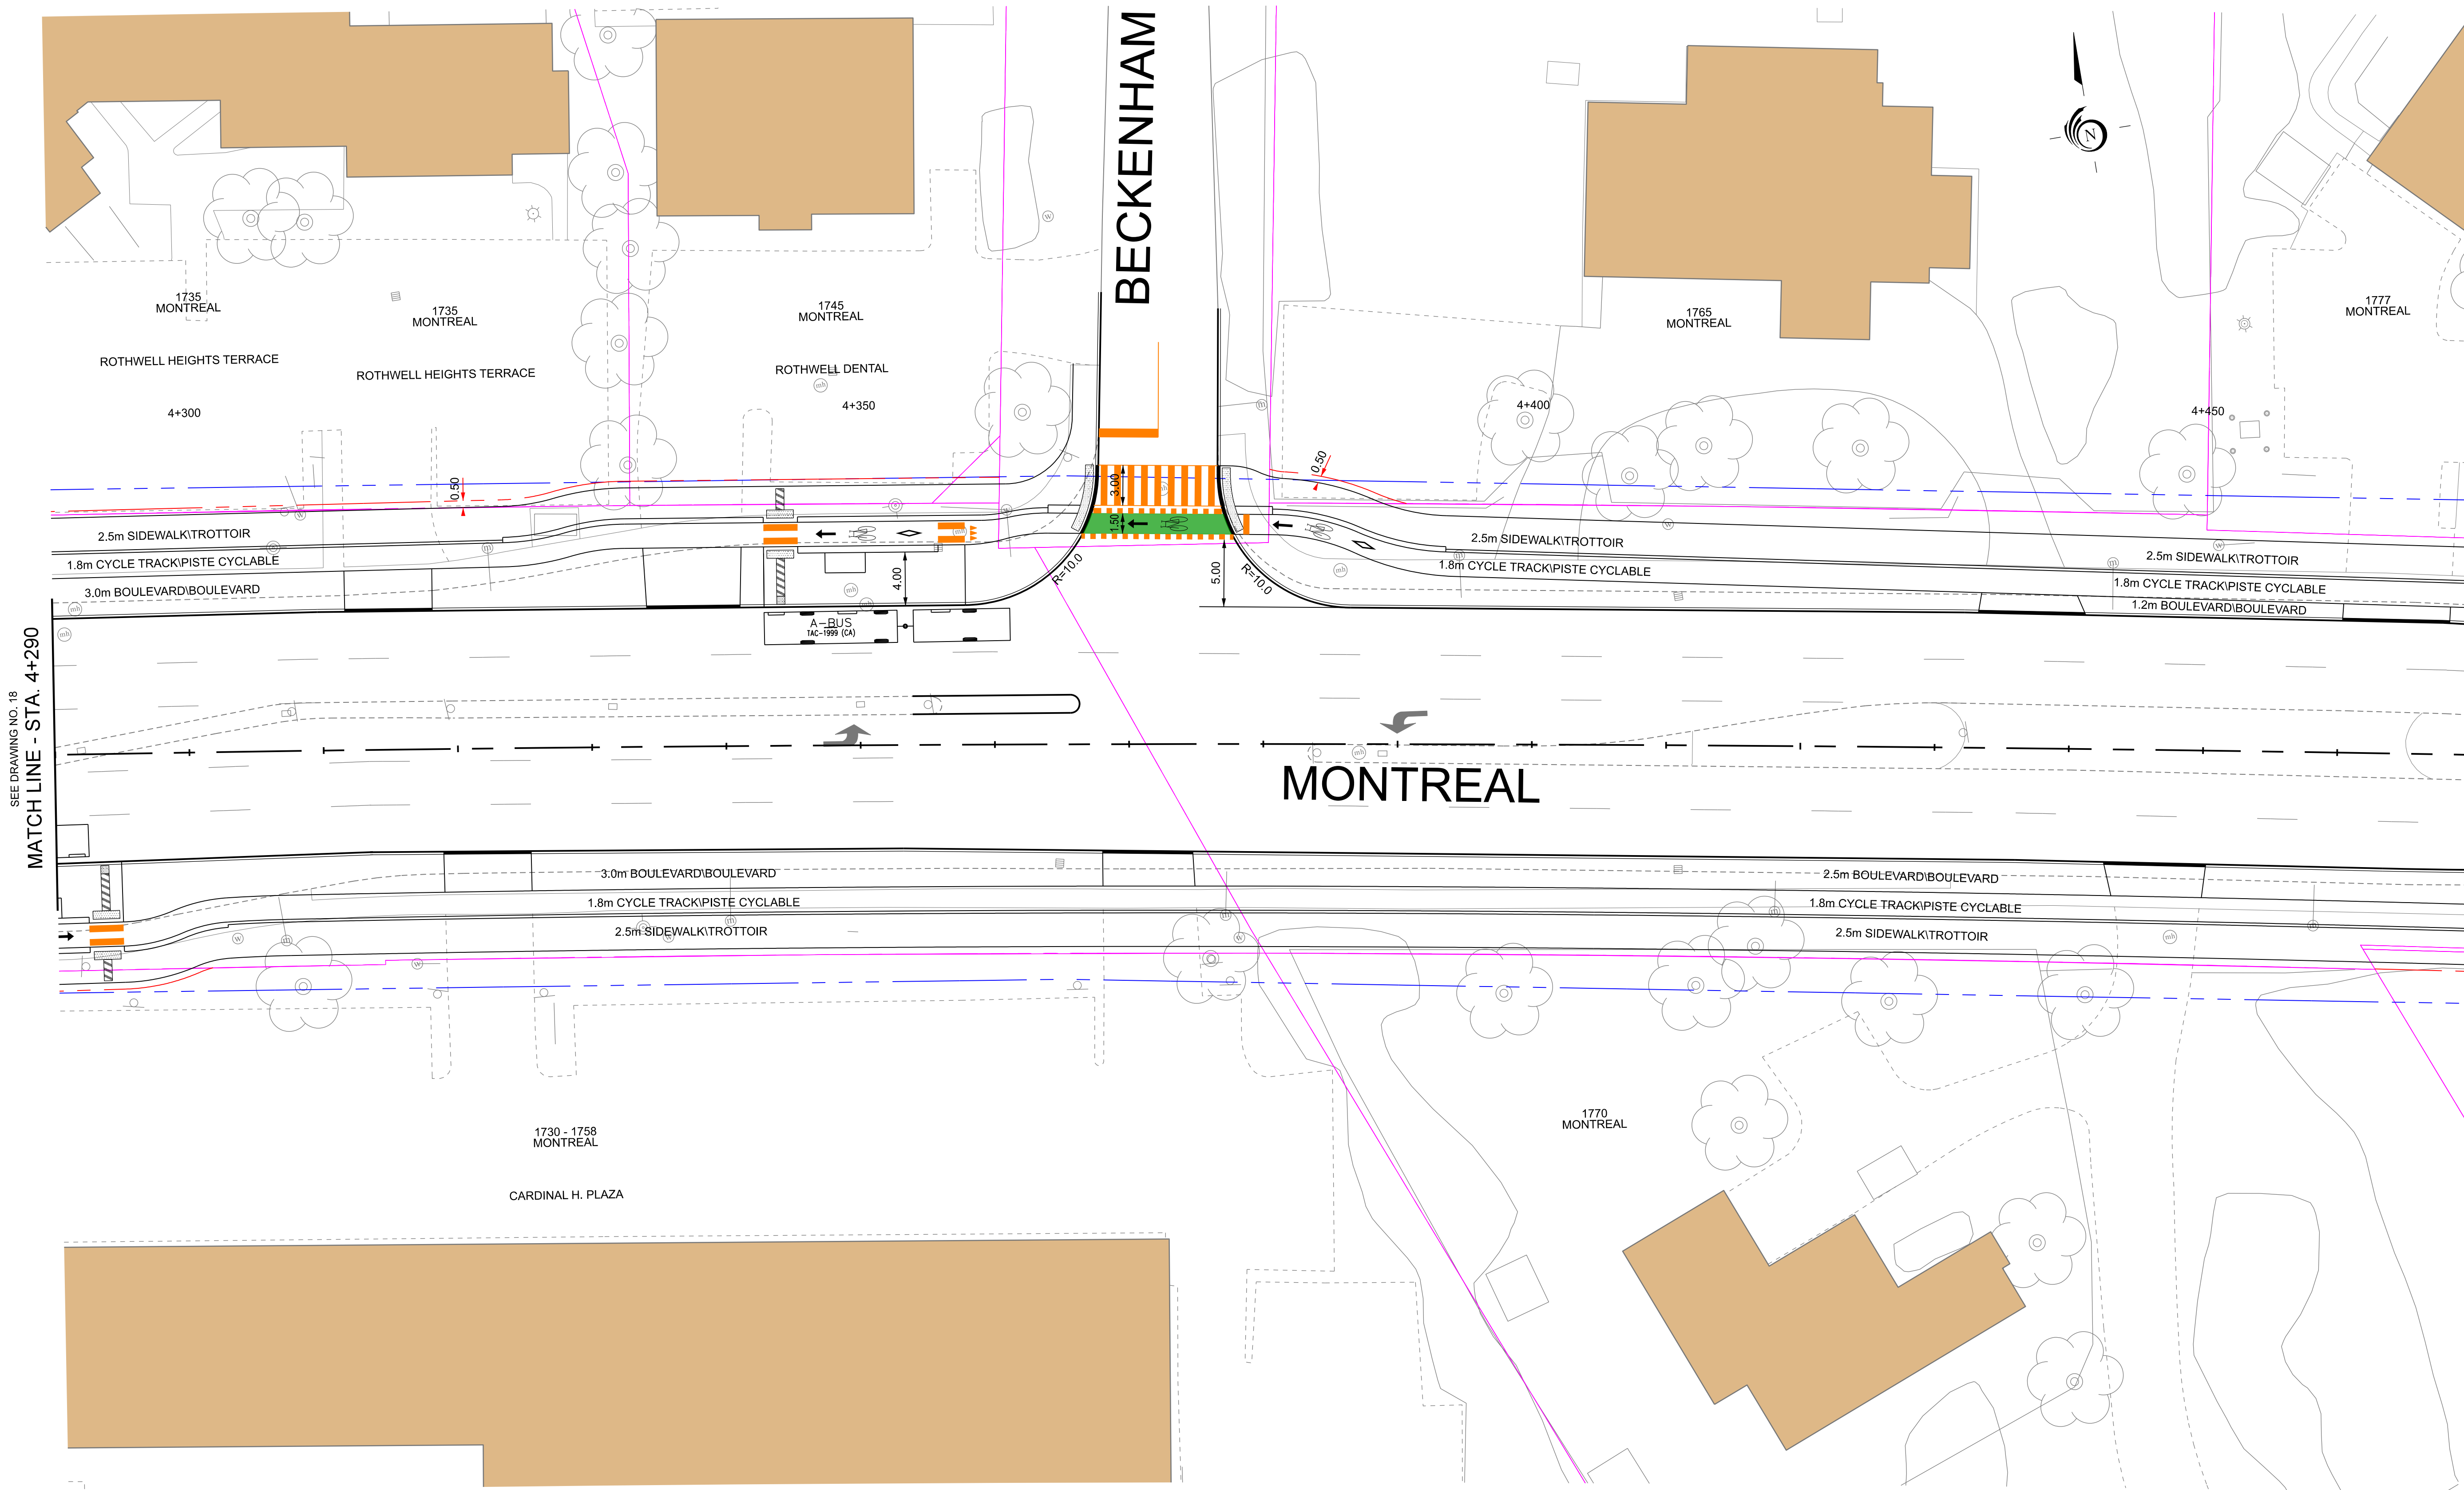

KEY PLAN

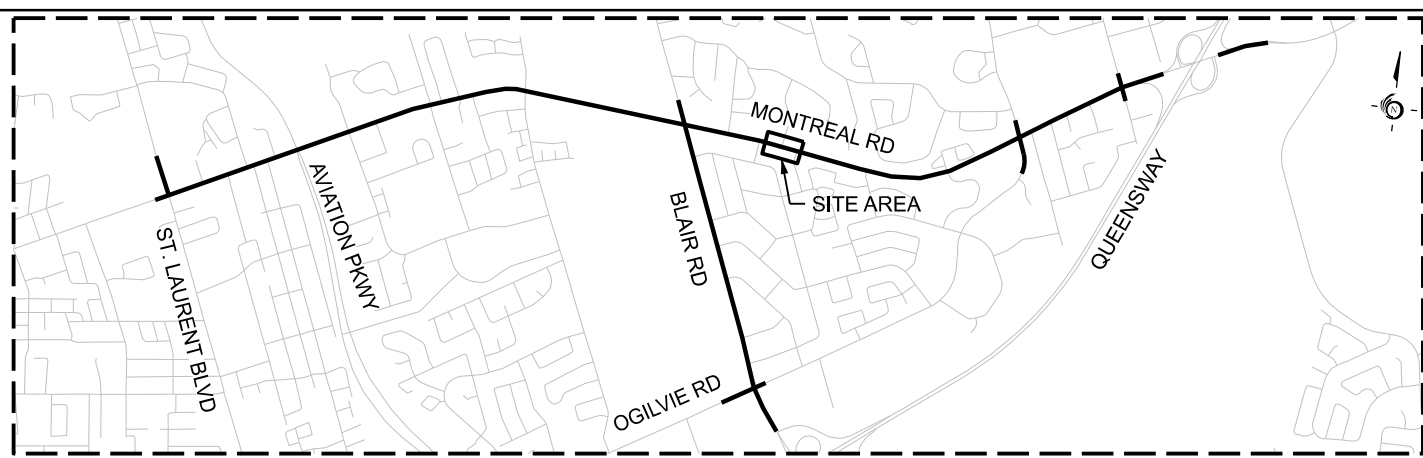

LEGEND


- | | | | |
|--|-------------------------|--|--|
| | EXISTING PROPERTY LINE | | EXISTING CONDITIONS |
| | EXISTING ROW PROTECTION | | PROPOSED FUNCTIONAL DESIGN |
| | PROPOSED PROPERTY LINE | | PROPOSED FUNCTIONAL DESIGN PAVEMENT MARKINGS |



Date: 23 August 2021	Designed By:	Drawn By:
Project Manager:	Discipline Engineer:	Checked By:
Scale: 0m 2.5 5 10 20 HORIZONTAL		
CAD File Name: 477003-2000-EA-19.DGN		Plot Date:




MONTREAL - BLAIR TRANSIT PRIORITY CORRIDOR
STA. 4+290 to STA 4+470

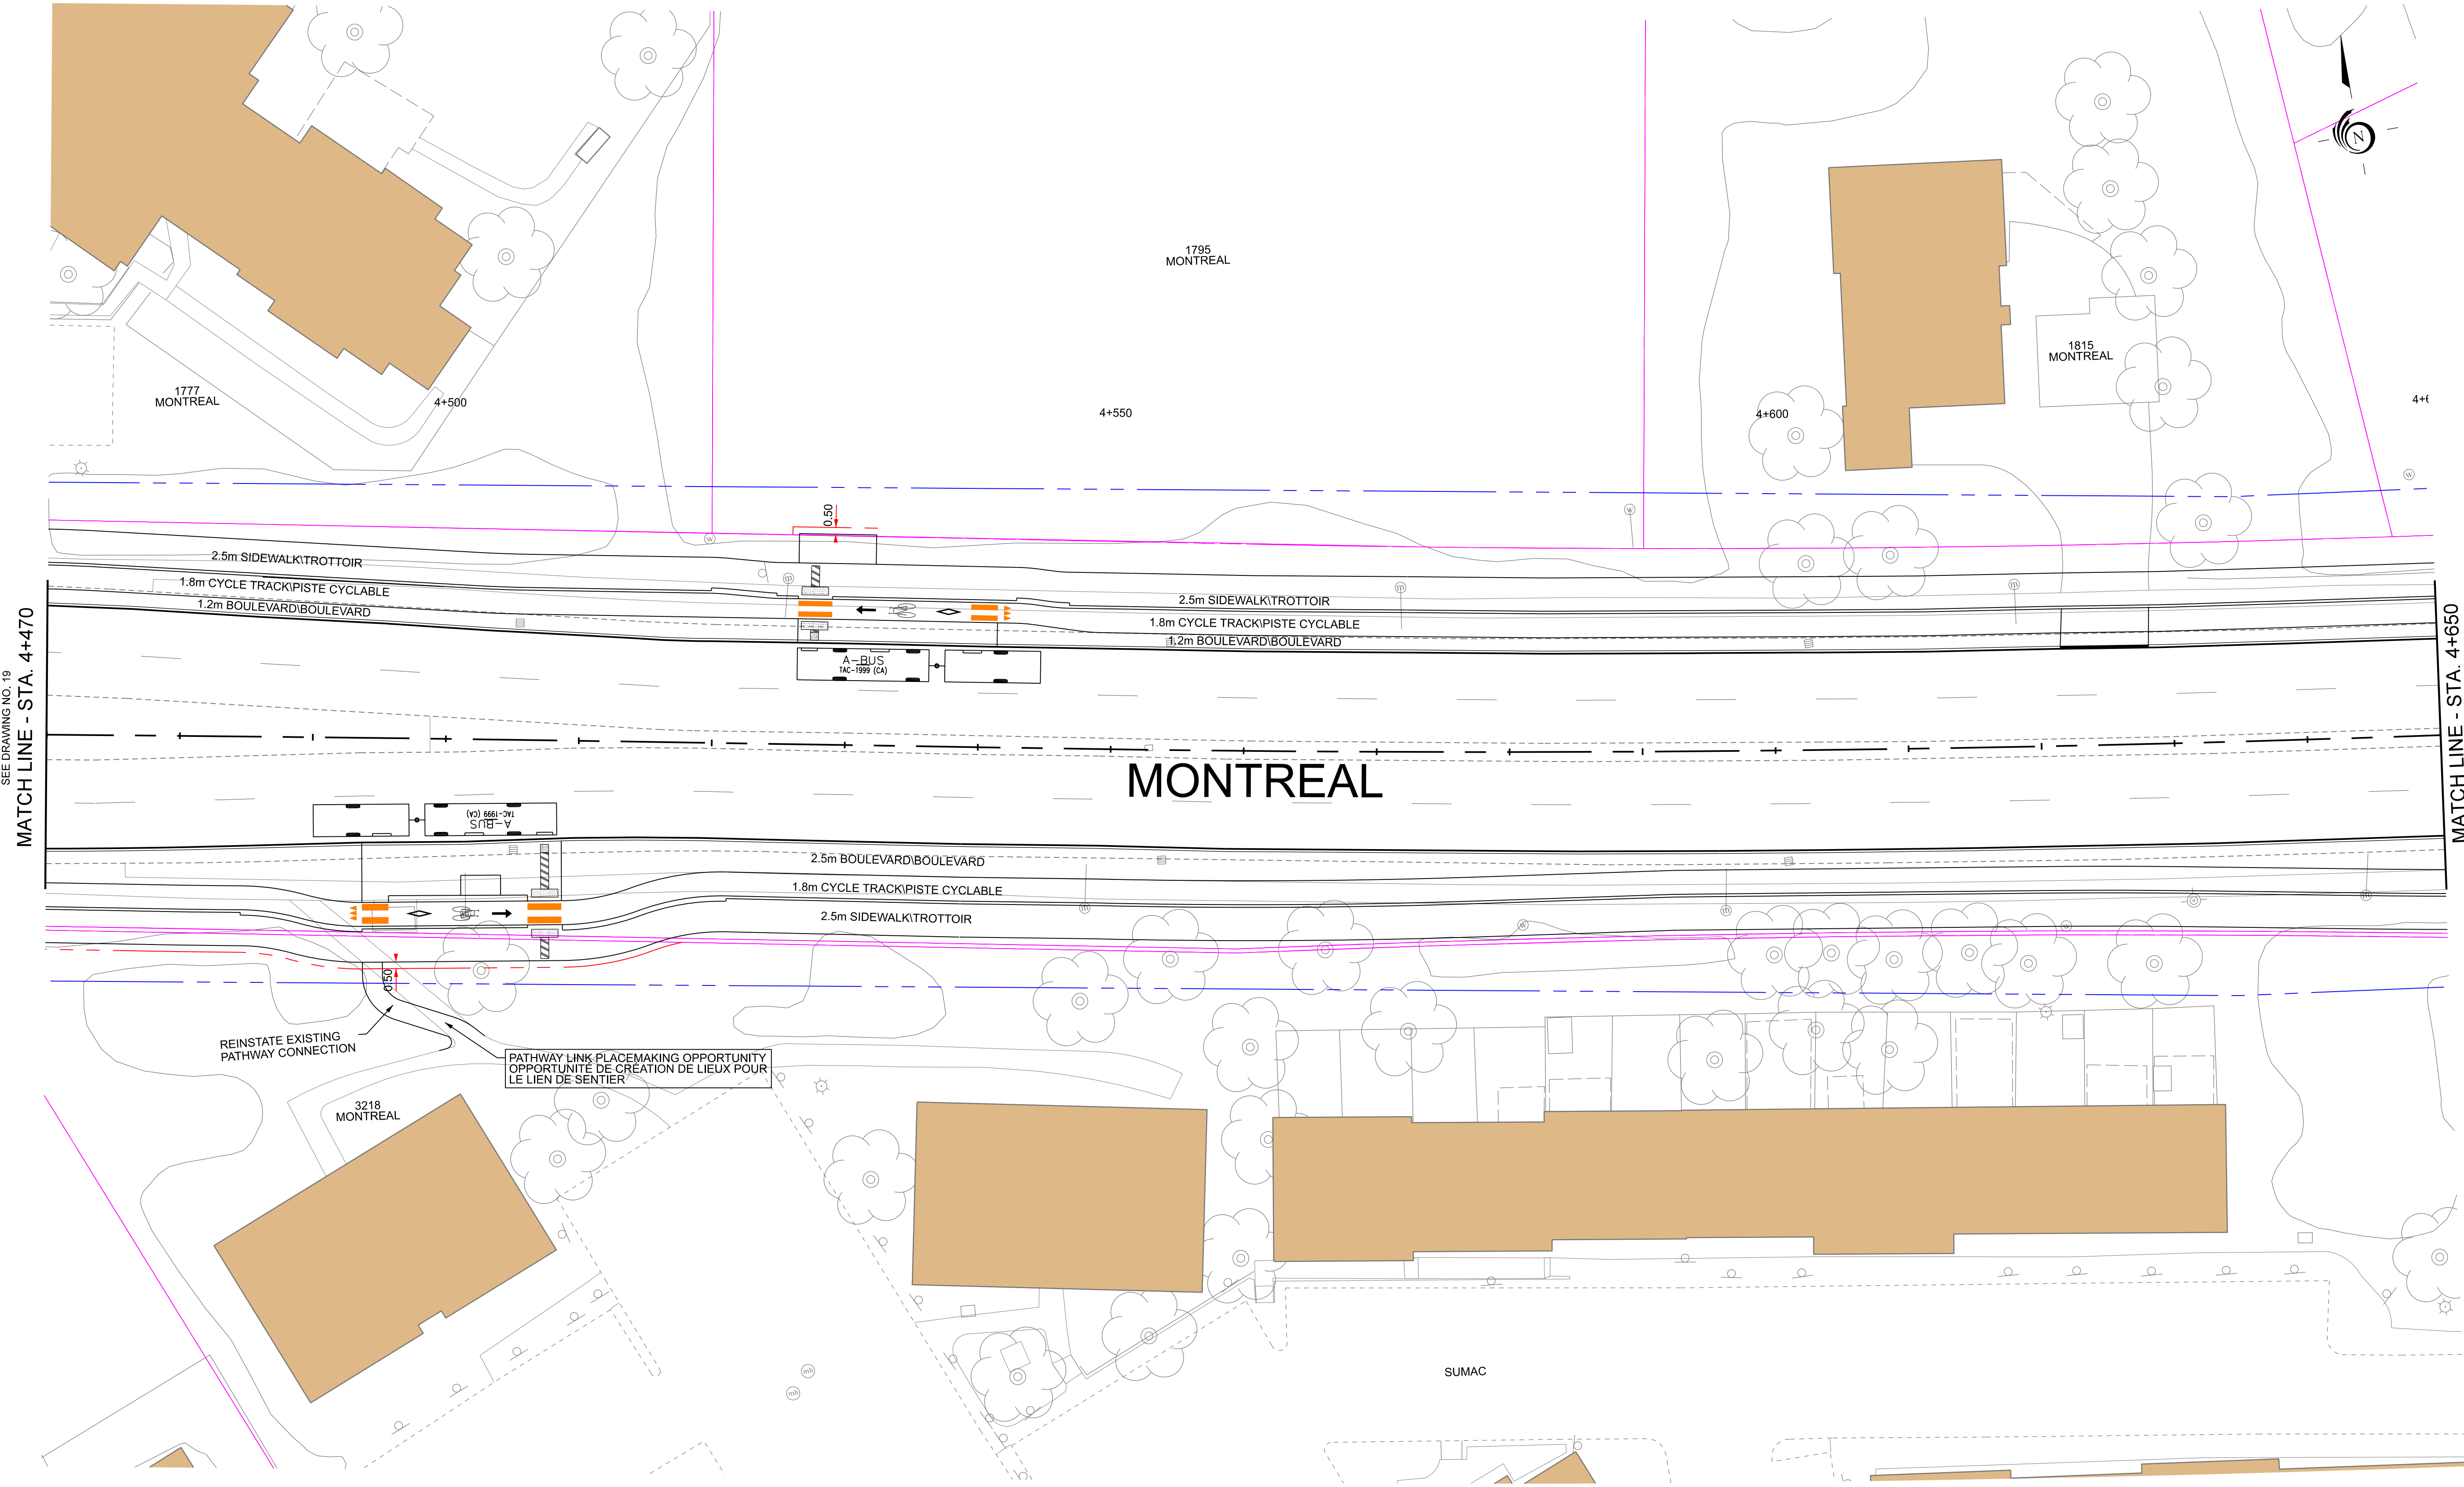

SEE DRAWING NO. 19
MATCH LINE - STA. 4+470

MATCH LINE - STA. 4+650
SEE DRAWING NO. 21

KEY PLAN

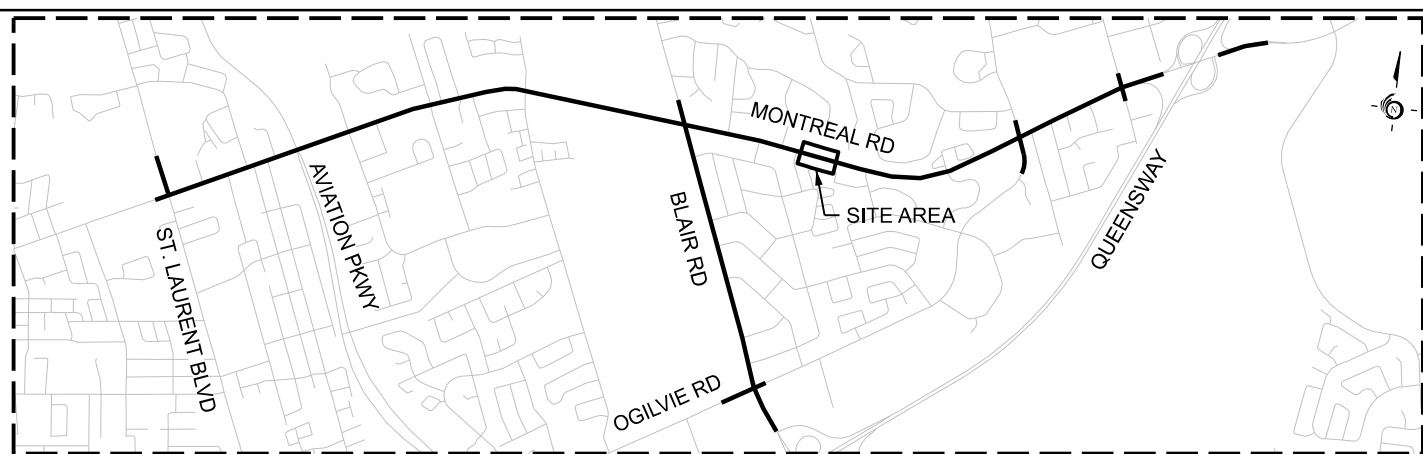

LEGEND

- | | | | |
|--|-------------------------|--|--|
| | EXISTING PROPERTY LINE | | EXISTING CONDITIONS |
| | EXISTING ROW PROTECTION | | PROPOSED FUNCTIONAL DESIGN |
| | PROPOSED PROPERTY LINE | | PROPOSED FUNCTIONAL DESIGN PAVEMENT MARKINGS |



Date: 23 August 2021	Designed By:	Drawn By:
Project Manager:	Discipline Engineer:	Checked By:
Scale: 0m 2.5 5 10 20 HORIZONTAL		
CAD File Name: 477003-2000-EA-20.DGN		Plot Date:




MONTREAL - BLAIR TRANSIT PRIORITY CORRIDOR
STA. 4+470 to STA 4+650

Drawings No.:	Revision 00	Sheet No. 20
---------------	----------------	-----------------

SEE DRAWING NO. 20
MATCH LINE - STA. 4+650

KEY PLAN

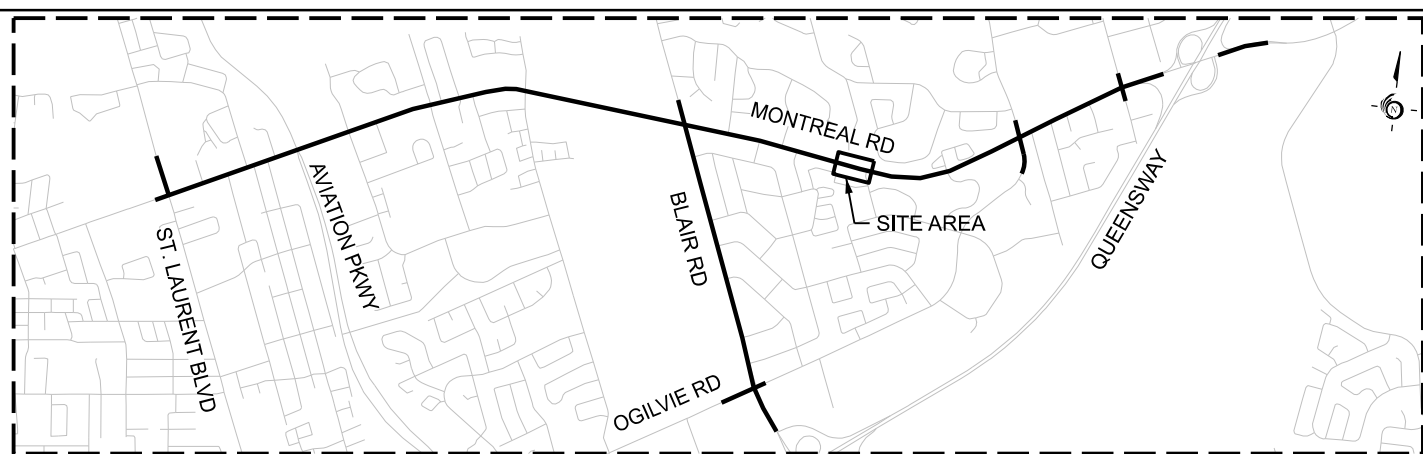

LEGEND


- | | | | |
|--|-------------------------|--|--|
| | EXISTING PROPERTY LINE | | EXISTING CONDITIONS |
| | EXISTING ROW PROTECTION | | PROPOSED FUNCTIONAL DESIGN PAVEMENT MARKINGS |
| | PROPOSED PROPERTY LINE | | |





Date: 23 August 2021	Designed By:	Drawn By:
Project Manager:	Discipline Engineer:	Checked By:
Scale:		
CAD File Name: 477003-2000-EA-21.DGN	Plot Date:	



MONTREAL - BLAIR TRANSIT PRIORITY CORRIDOR
STA. 4+650 TO STA 4+830

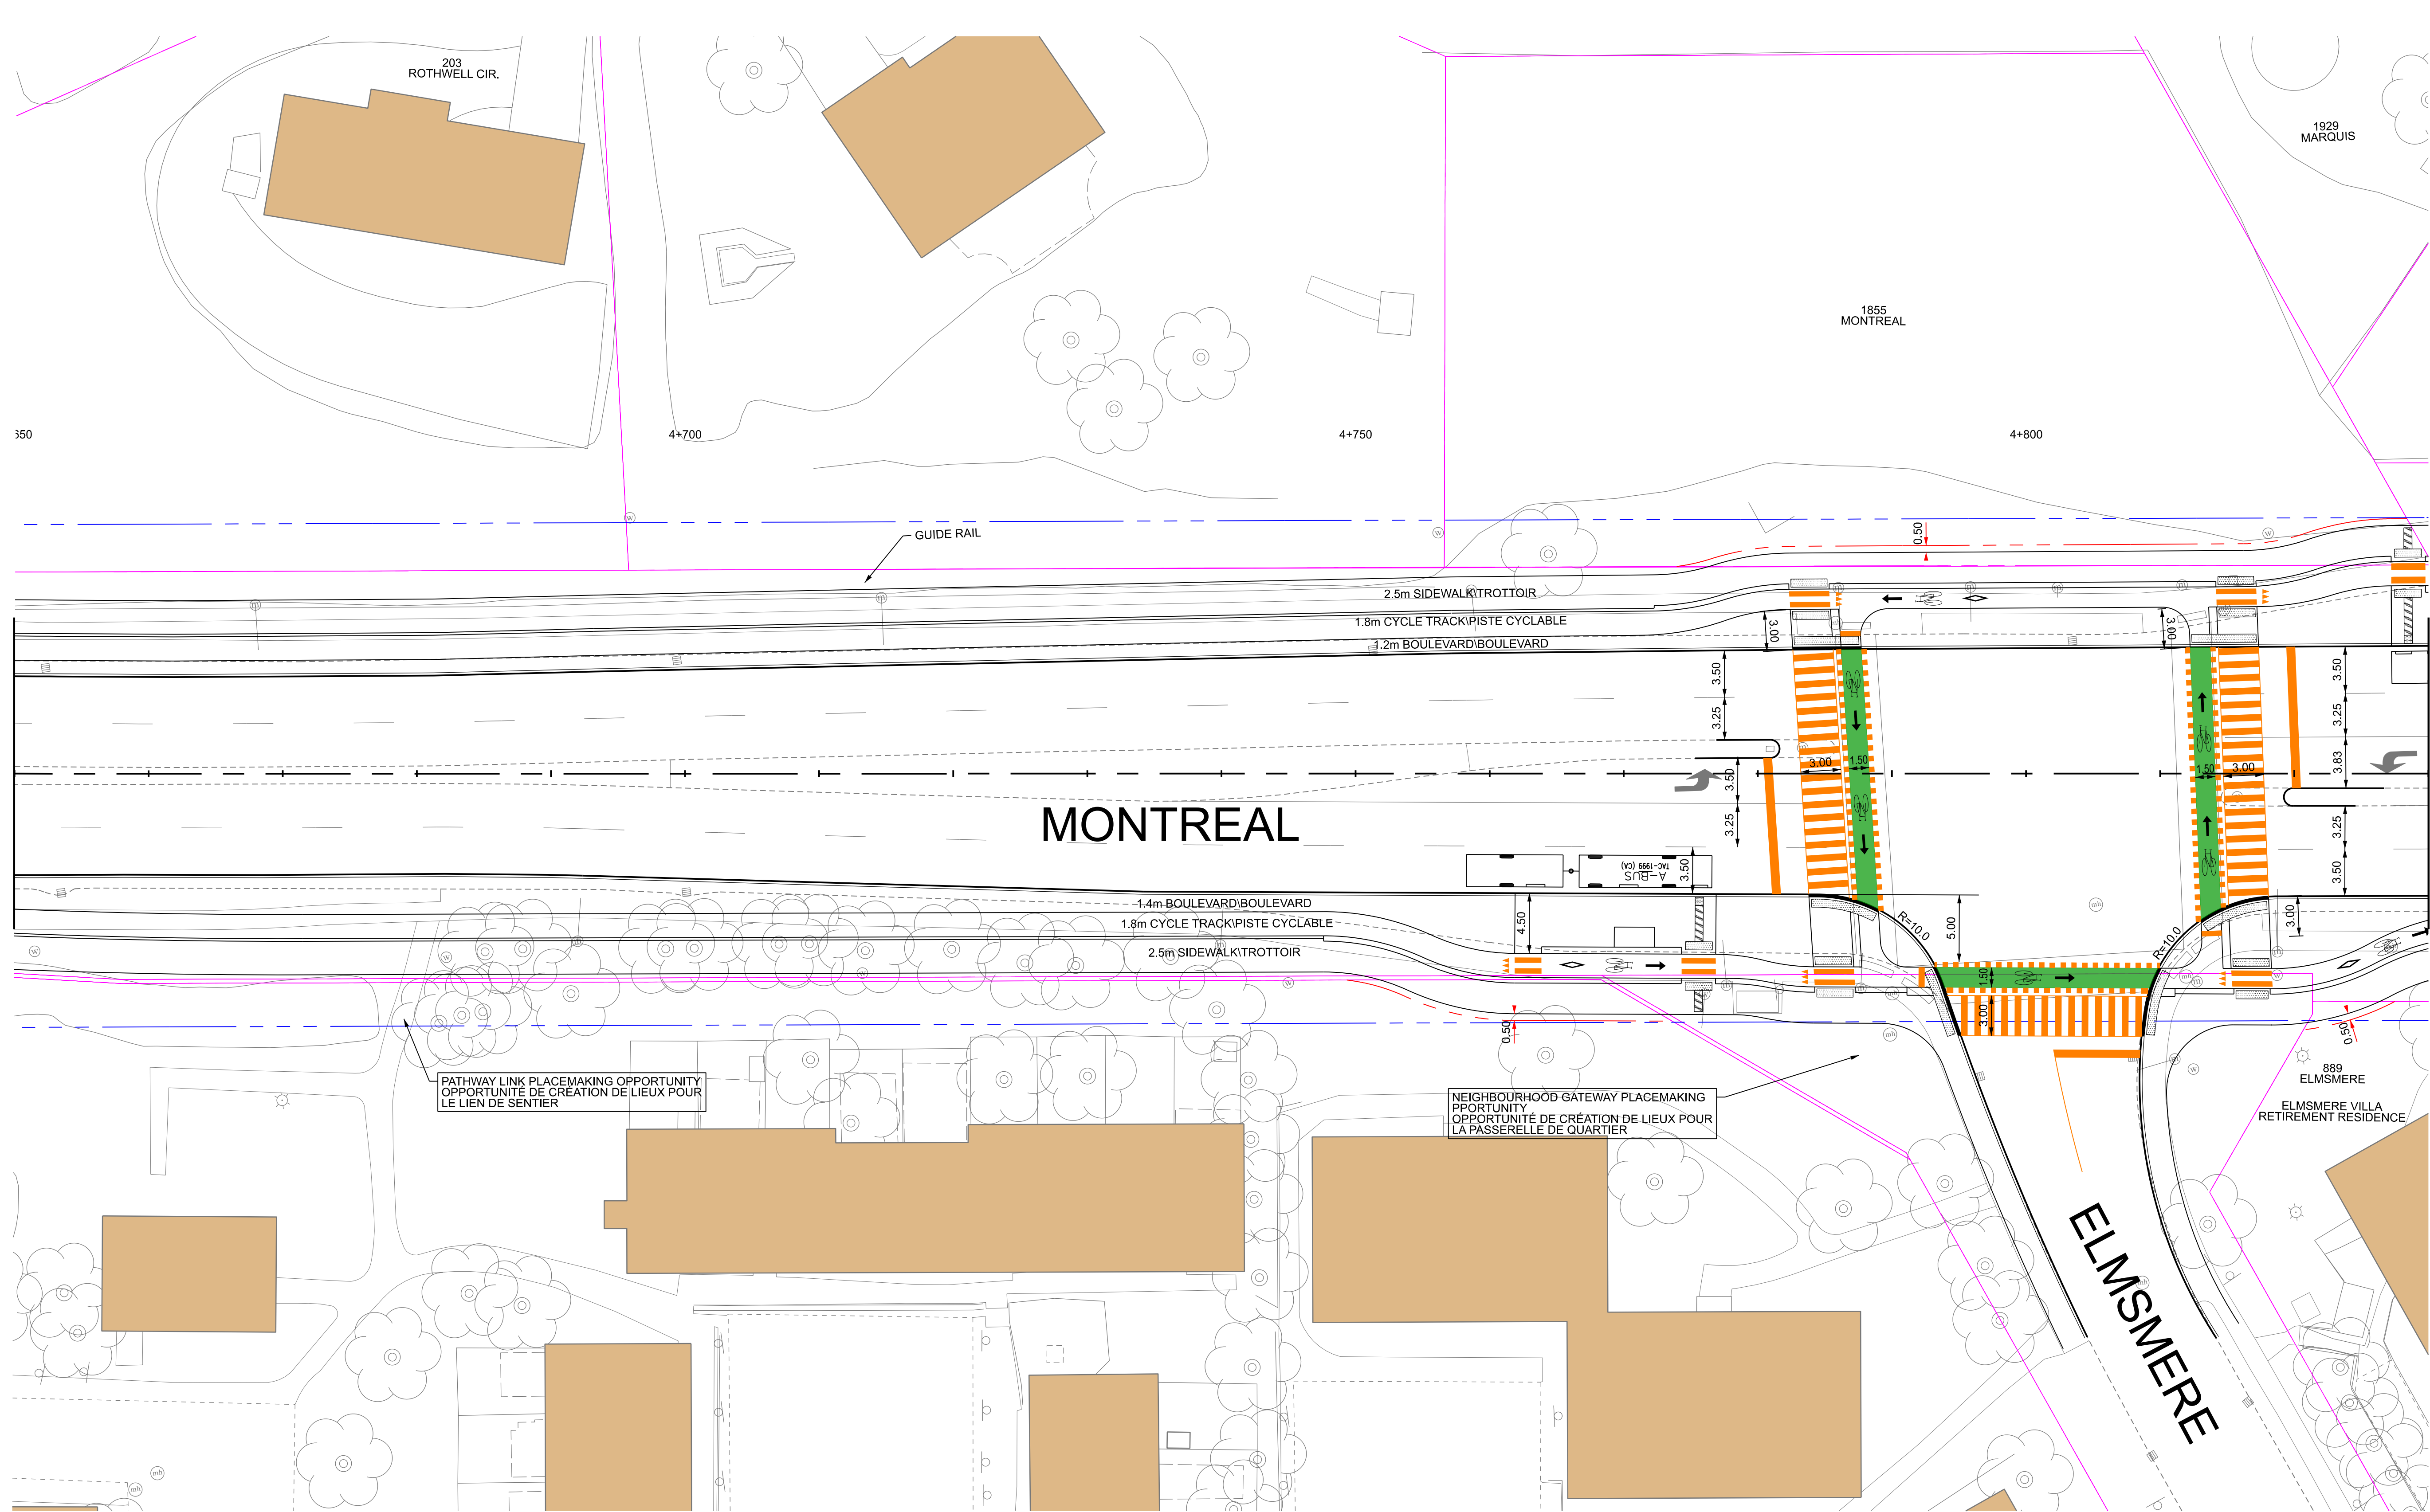

SEE DRAWING NO. 22
MATCH LINE - STA. 4+830

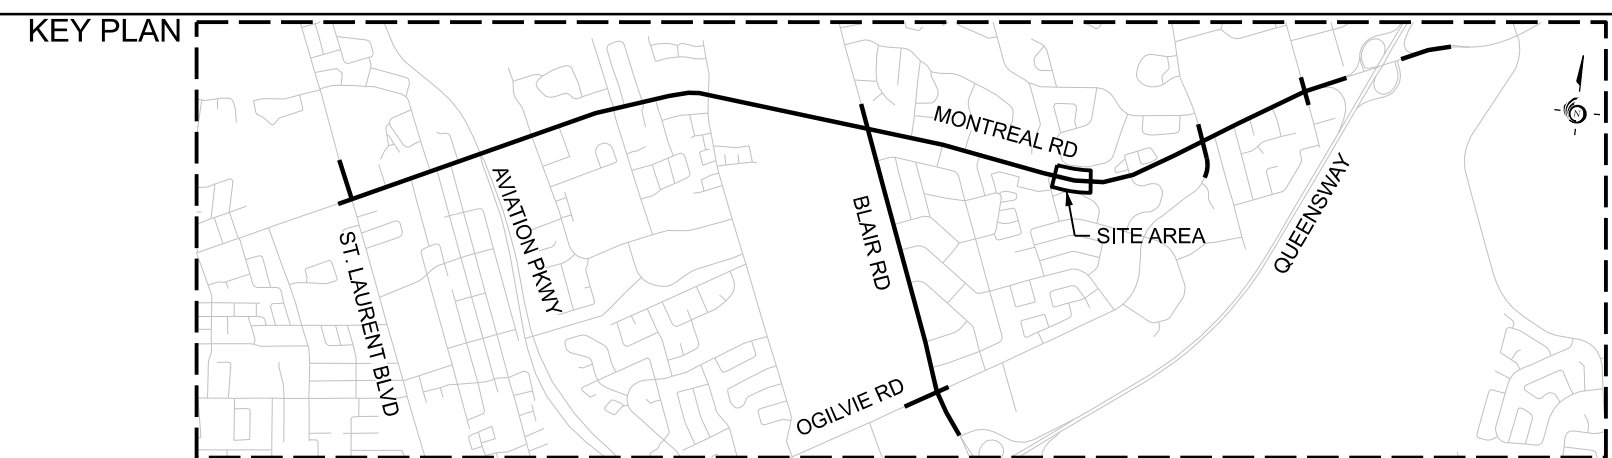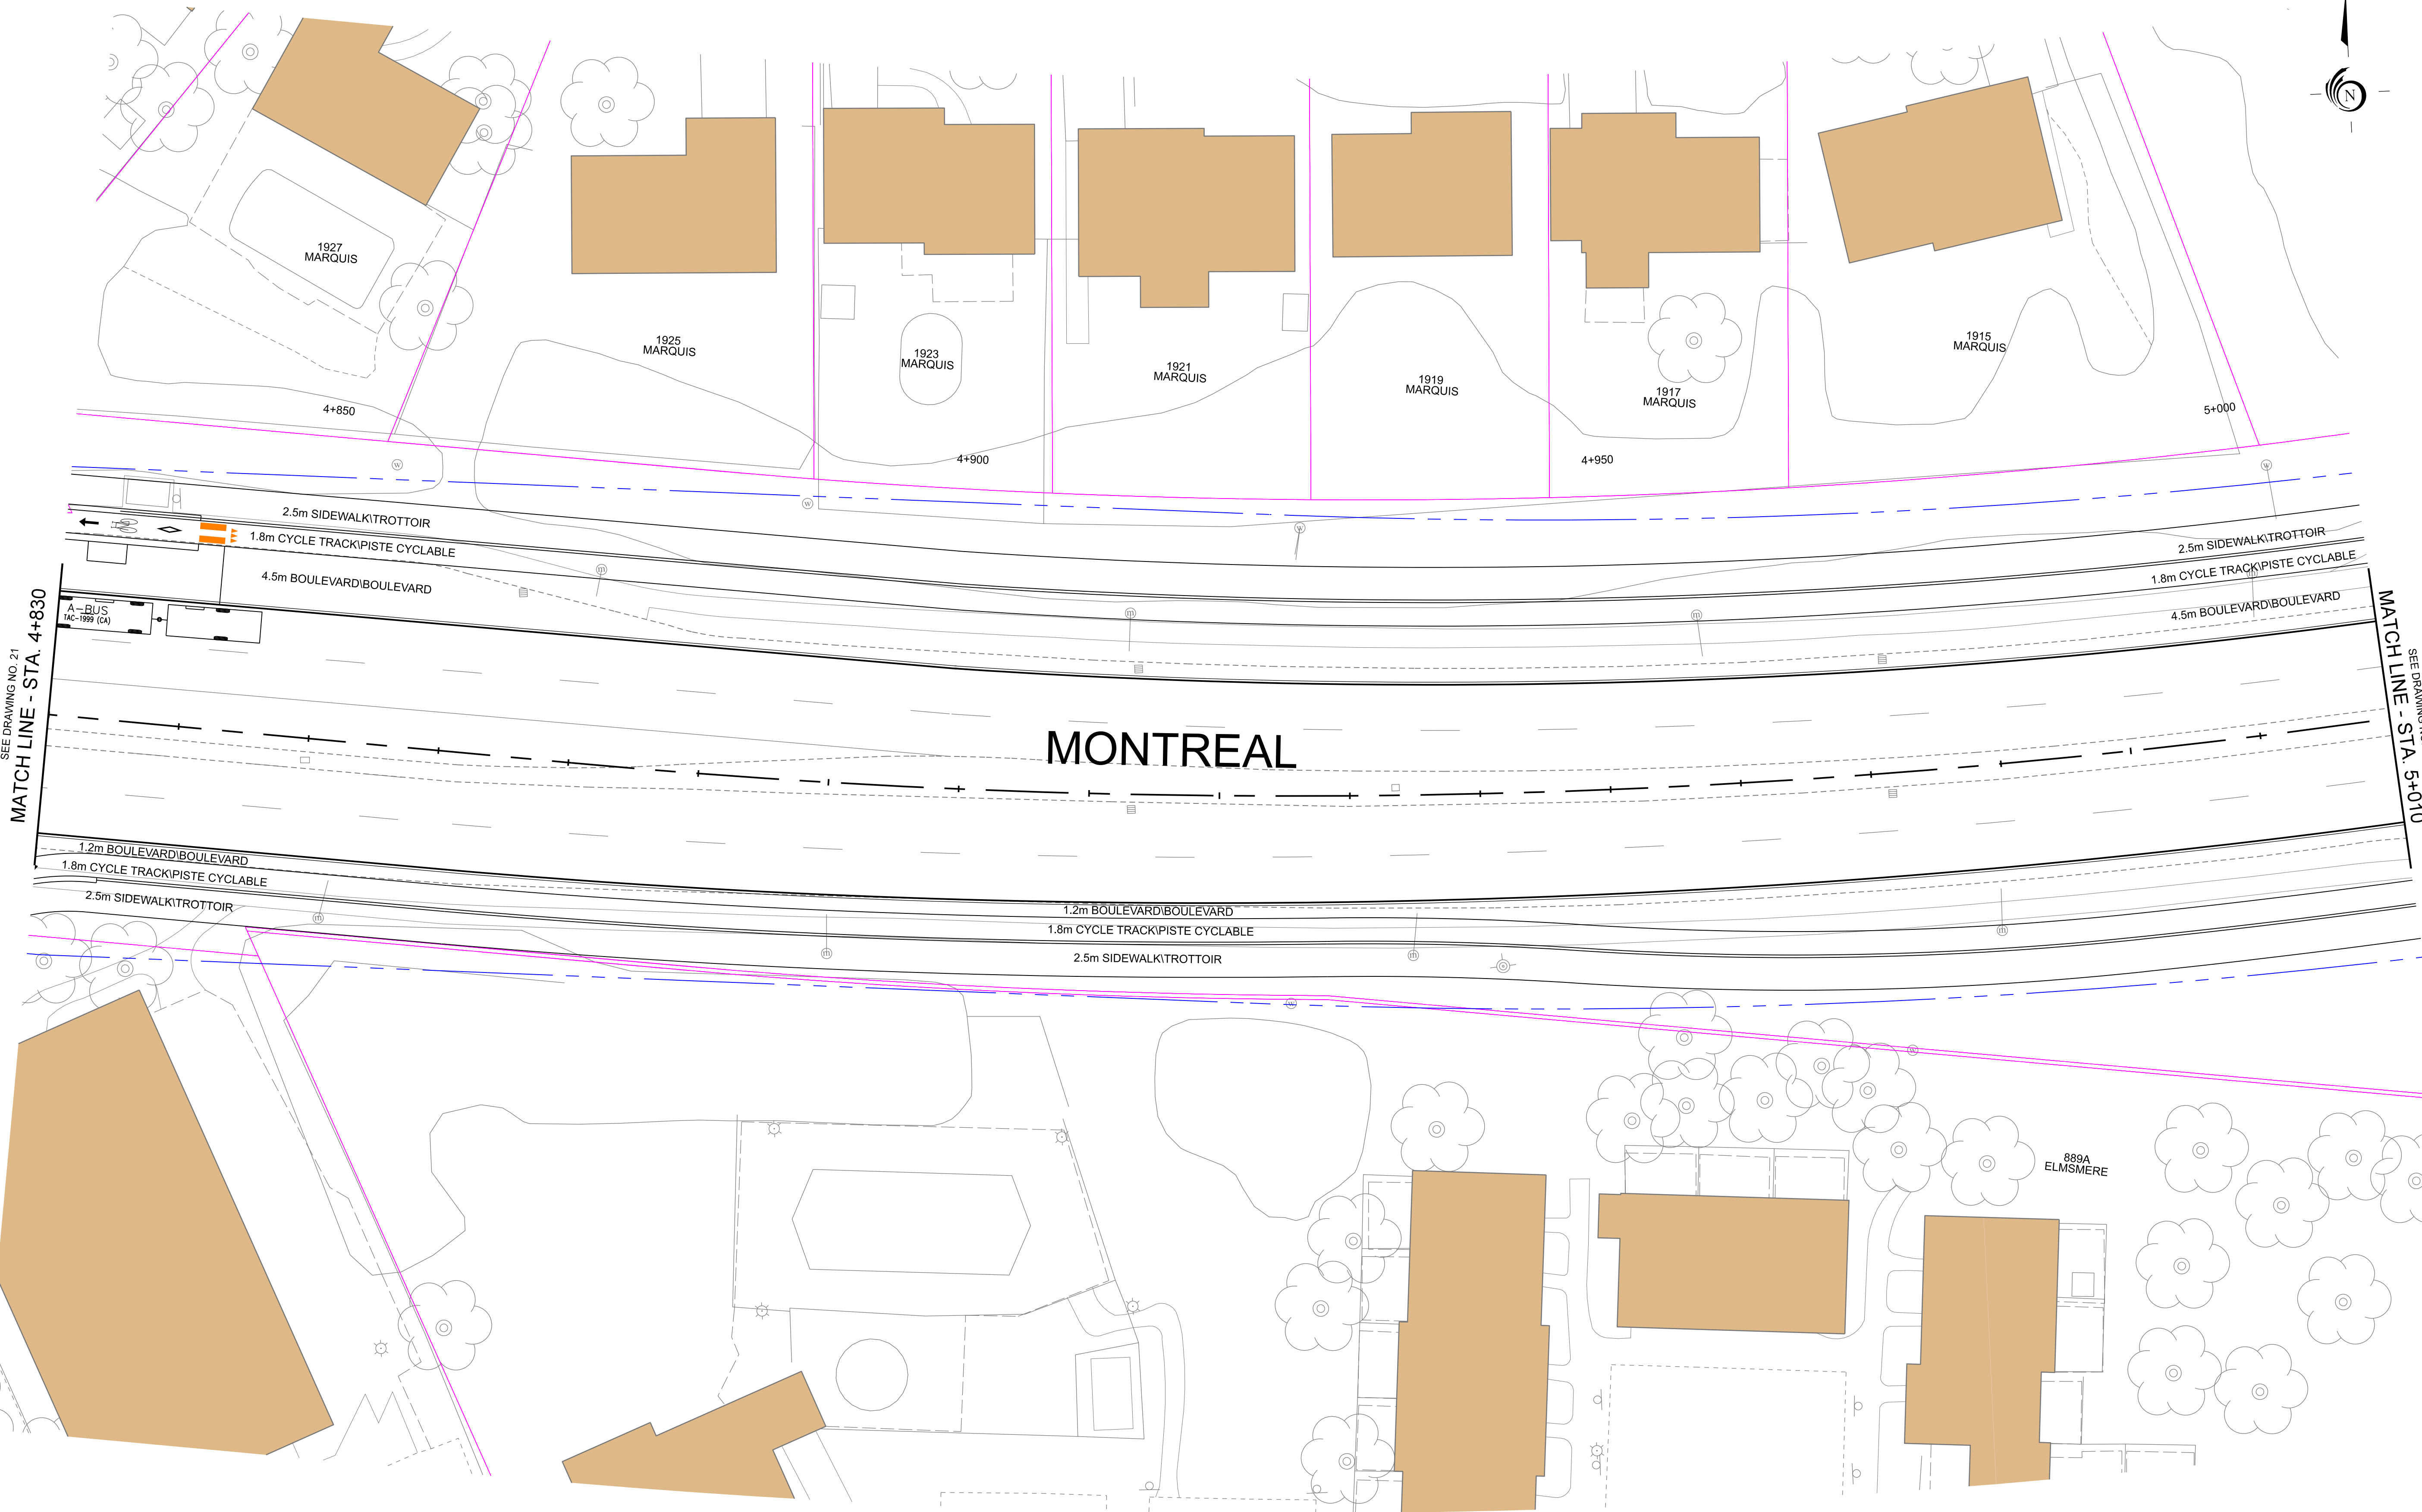

LEGEND



- | | | | |
|--|-------------------------|--|--|
| | EXISTING PROPERTY LINE | | EXISTING CONDITIONS |
| | EXISTING ROW PROTECTION | | PROPOSED FUNCTIONAL DESIGN |
| | PROPOSED PROPERTY LINE | | PROPOSED FUNCTIONAL DESIGN PAVEMENT MARKINGS |



Date: 23 August 2021	Designed By:	Drawn By:
Project Manager:	Discipline Engineer:	Checked By:
Scale:		
CAD File Name: 477003-2000-EA-22.DGN	Plot Date:	Drawings No.:



MONTREAL - BLAIR TRANSIT PRIORITY CORRIDOR
STA. 4+830 to STA 5+010

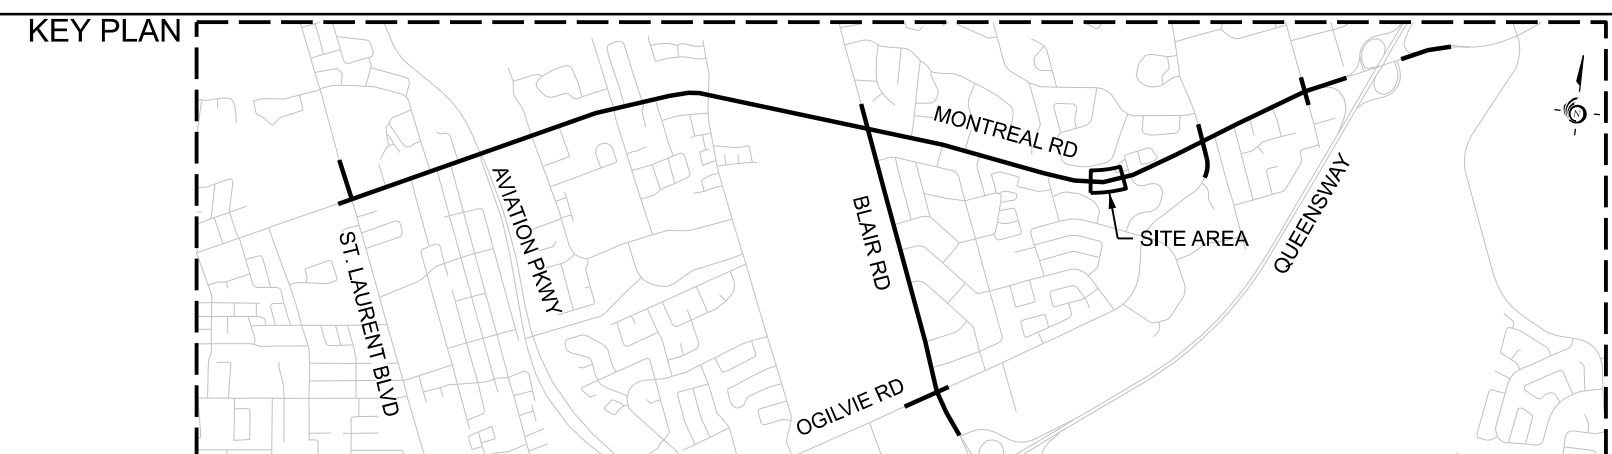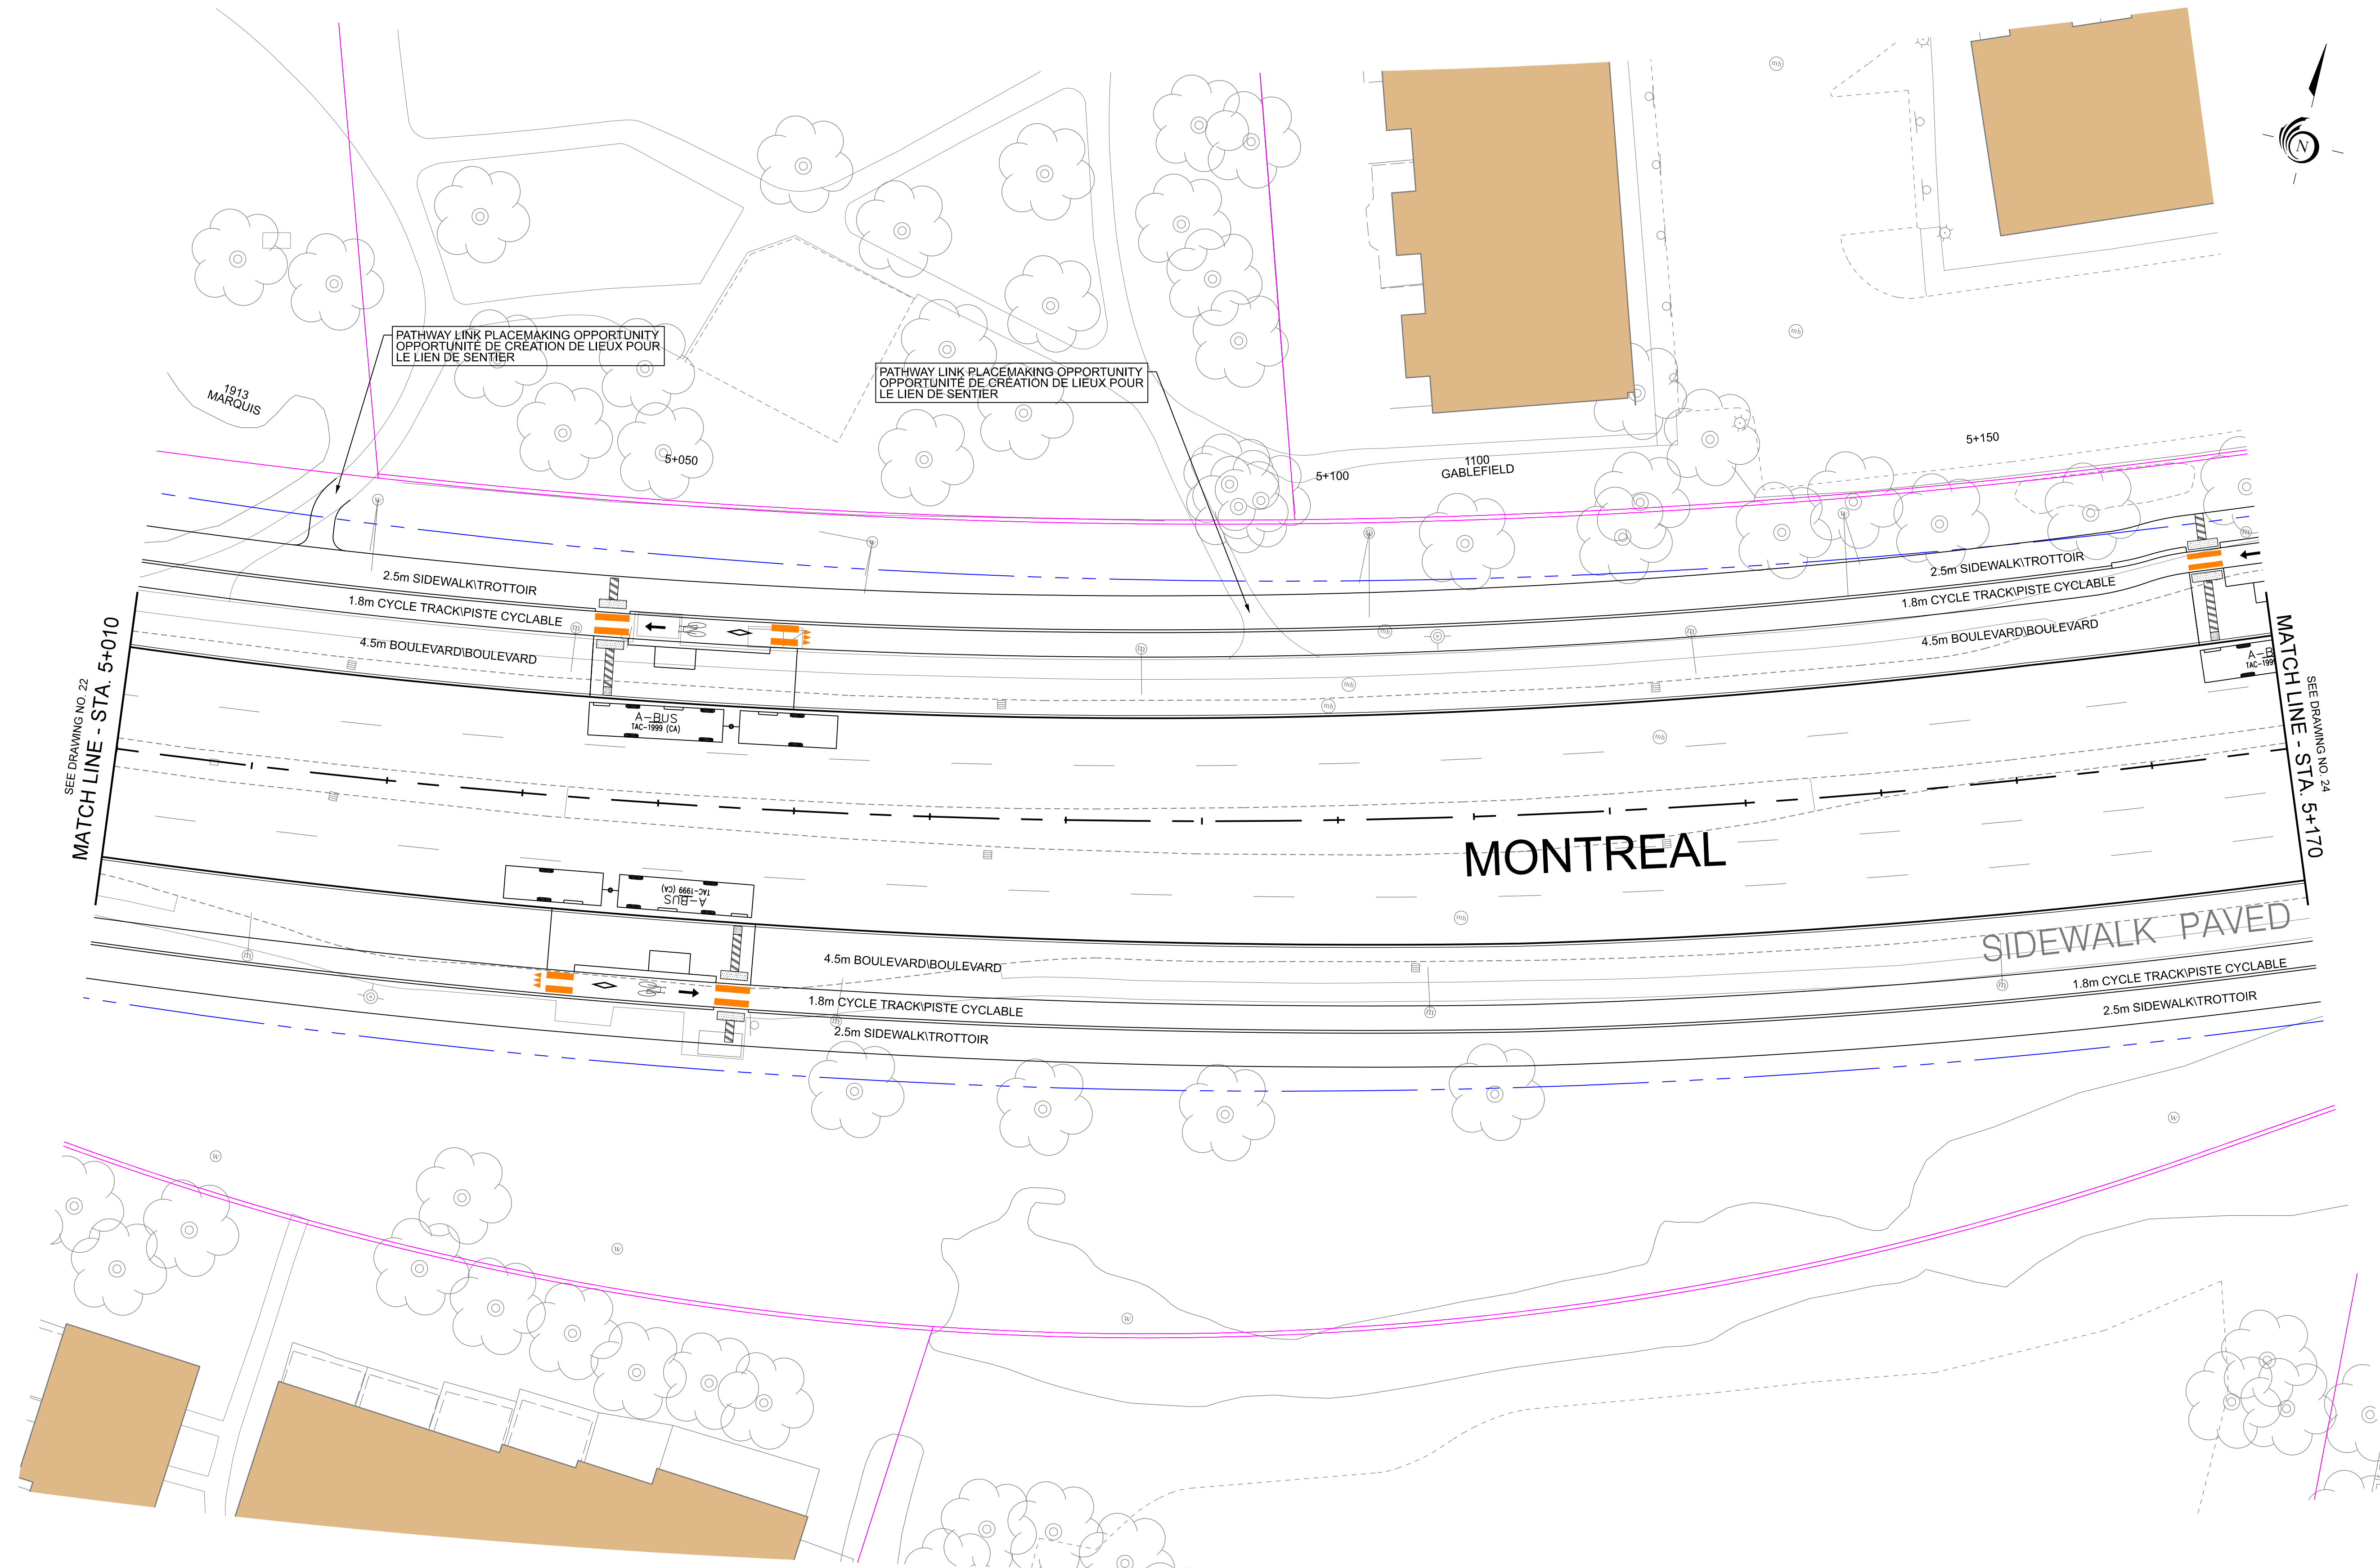

LEGEND



- | | | | |
|--|-------------------------|--|--|
| | EXISTING PROPERTY LINE | | EXISTING CONDITIONS |
| | EXISTING ROW PROTECTION | | PROPOSED FUNCTIONAL DESIGN |
| | PROPOSED PROPERTY LINE | | PROPOSED FUNCTIONAL DESIGN PAVEMENT MARKINGS |




Date: 23 August 2021	Designed By:	Drawn By:
Project Manager:	Discipline Engineer:	Checked By:
Scale:		
CAD File Name: 477003-2000-EA-23.DGN	Plot Date:	Drawings No.:



MONTREAL - BLAIR TRANSIT PRIORITY CORRIDOR
STA. 5+010 to STA 5+170

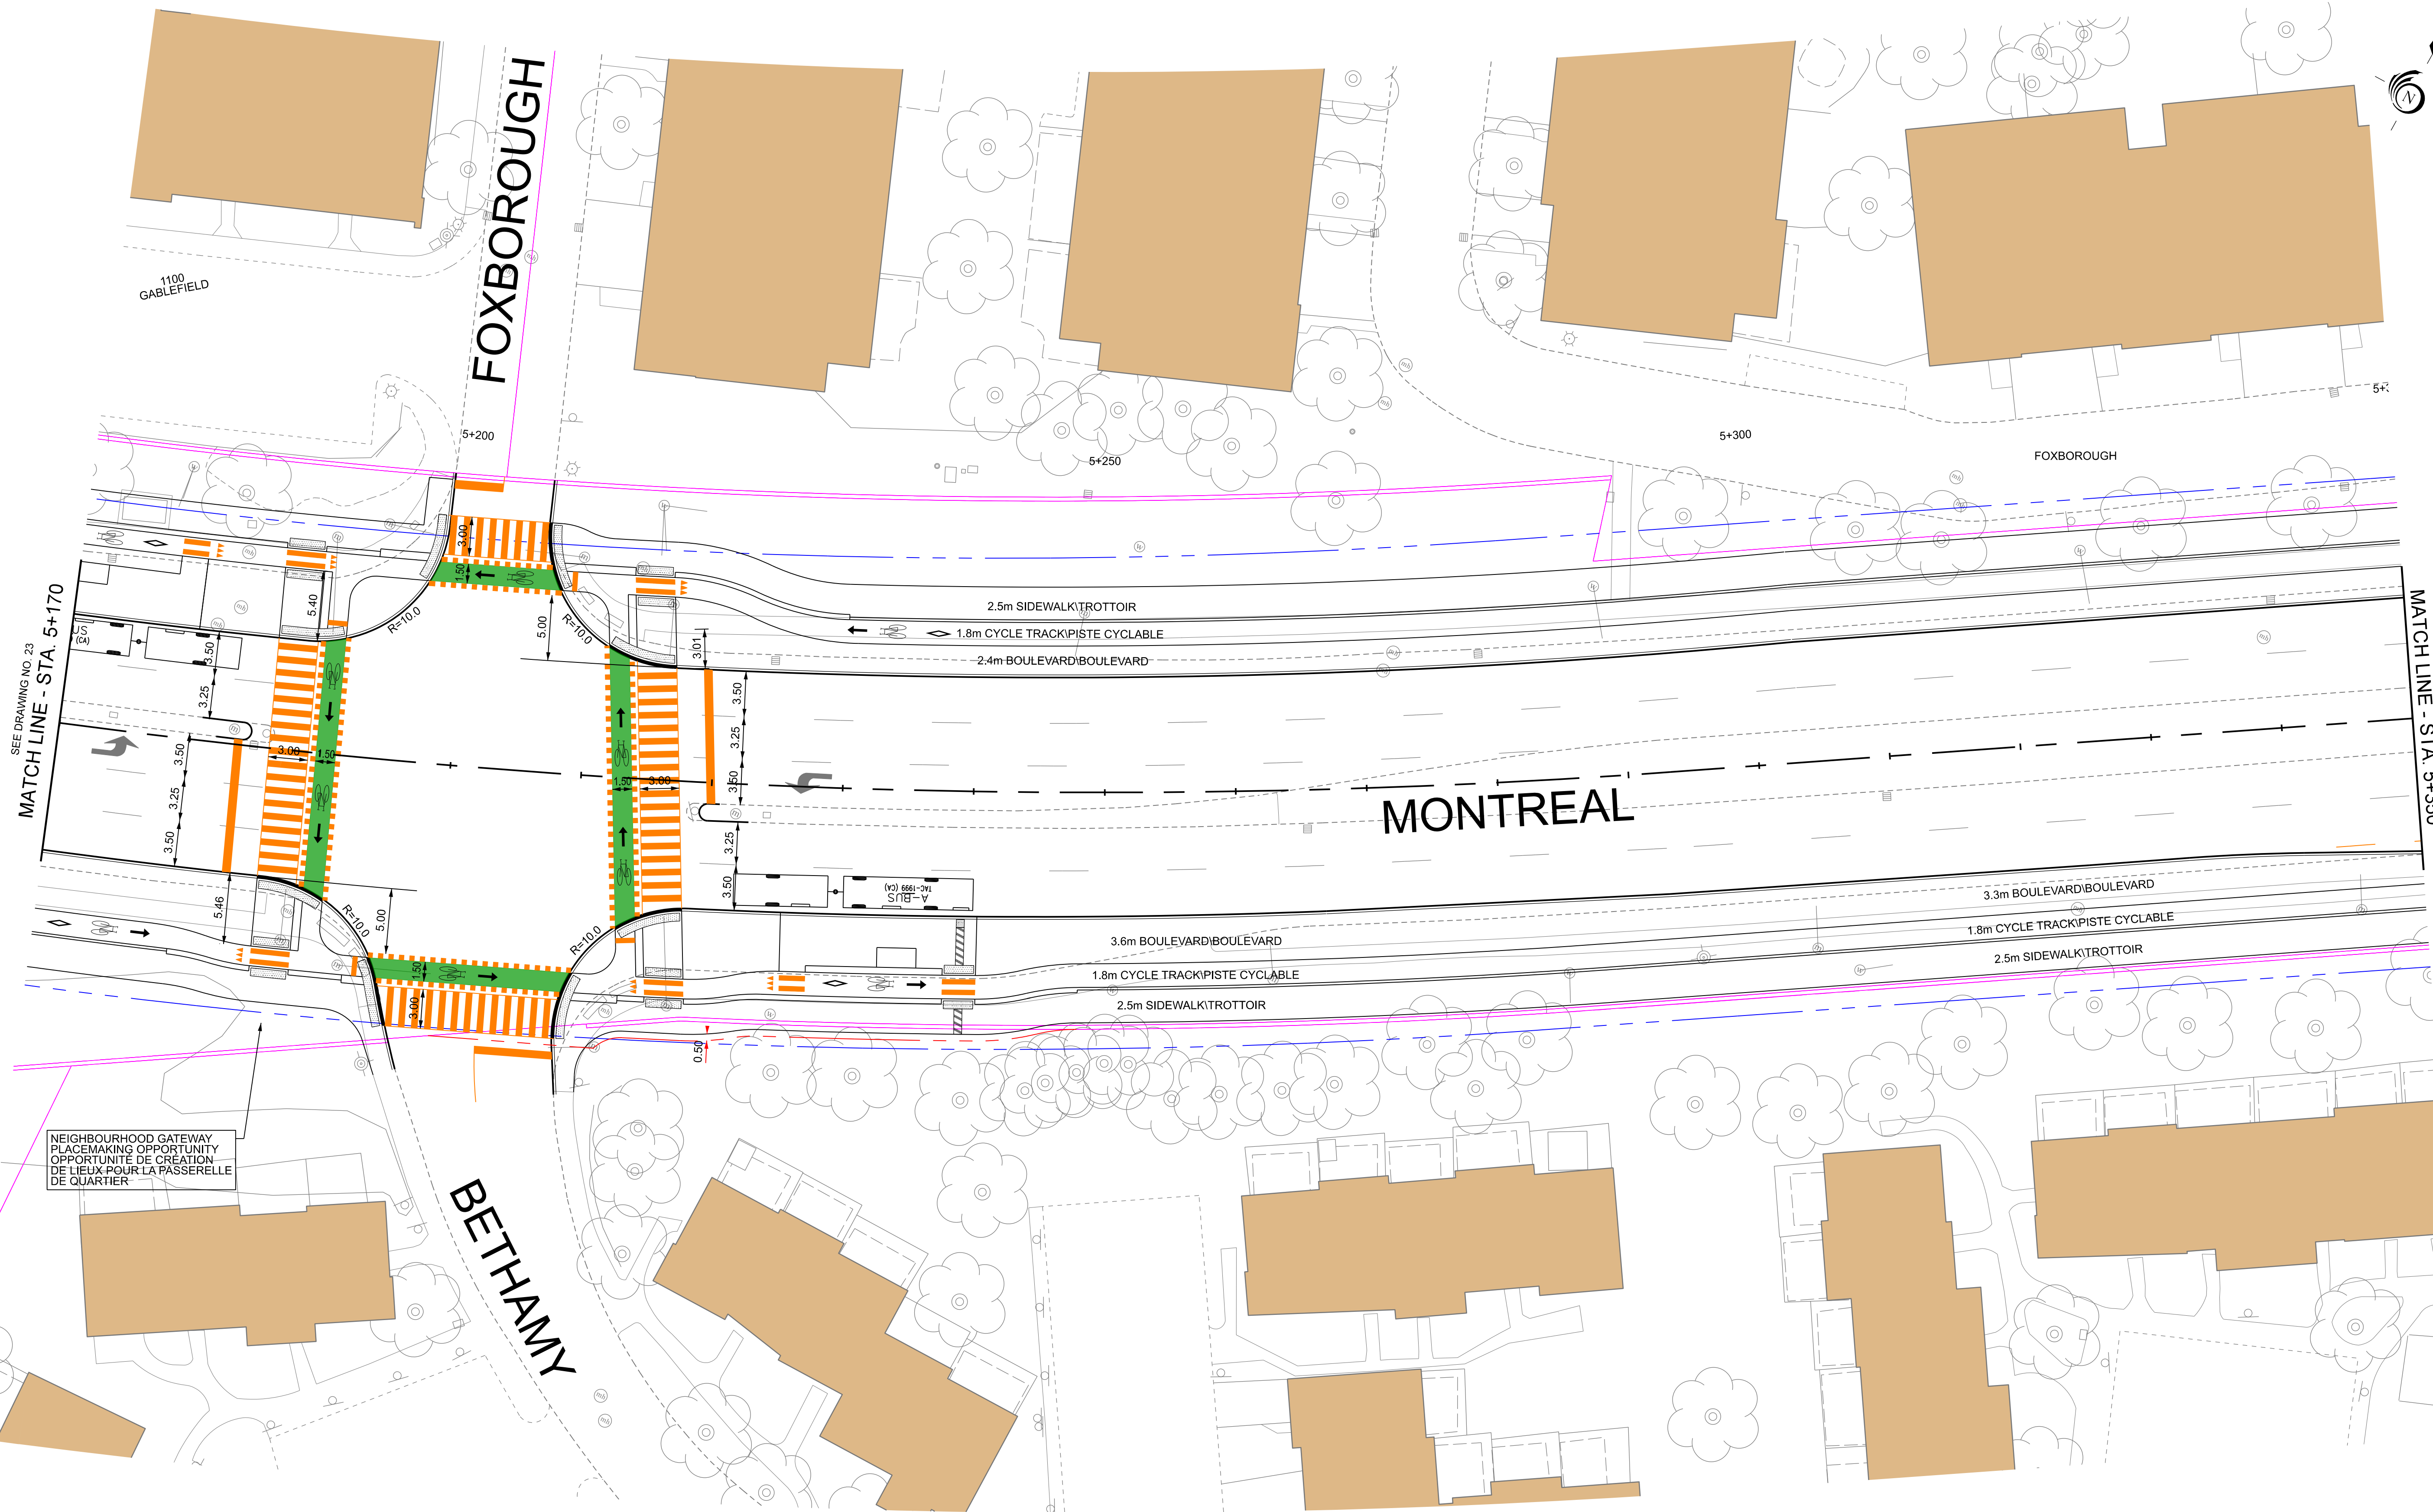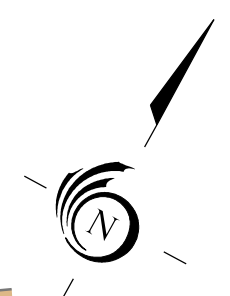

NEIGHBOURHOOD GATEWAY
PLACEMAKING OPPORTUNITY
OPPORTUNITÉ DE CRÉATION
D'ÉLÉMENT POUR LA PASSERELLE
DE QUARTIER

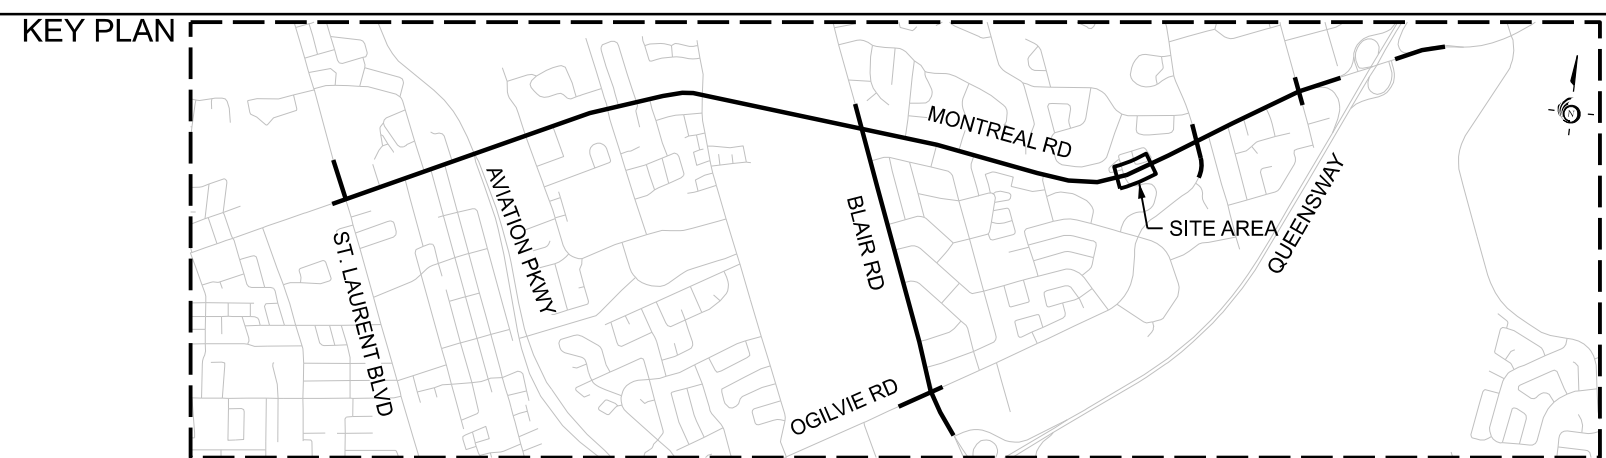

LEGEND	
	EXISTING PROPERTY LINE
	EXISTING ROW PROTECTION
	PROPOSED PROPERTY LINE
	EXISTING CONDITIONS
	PROPOSED FUNCTIONAL DESIGN
	PROPOSED FUNCTIONAL DESIGN PAVEMENT MARKINGS




Date: 23 August 2021	Designed By:	Drawn By:
Project Manager:	Discipline Engineer:	Checked By:
Scale:		
CAD File Name:	477003-2000-EA-24.DGN	Plot Date:




MONTREAL - BLAIR TRANSIT PRIORITY CORRIDOR
STA. 5+170 to STA 5+350

SEE DRAWING NO. 24
MATCH LINE - STA. 5+350

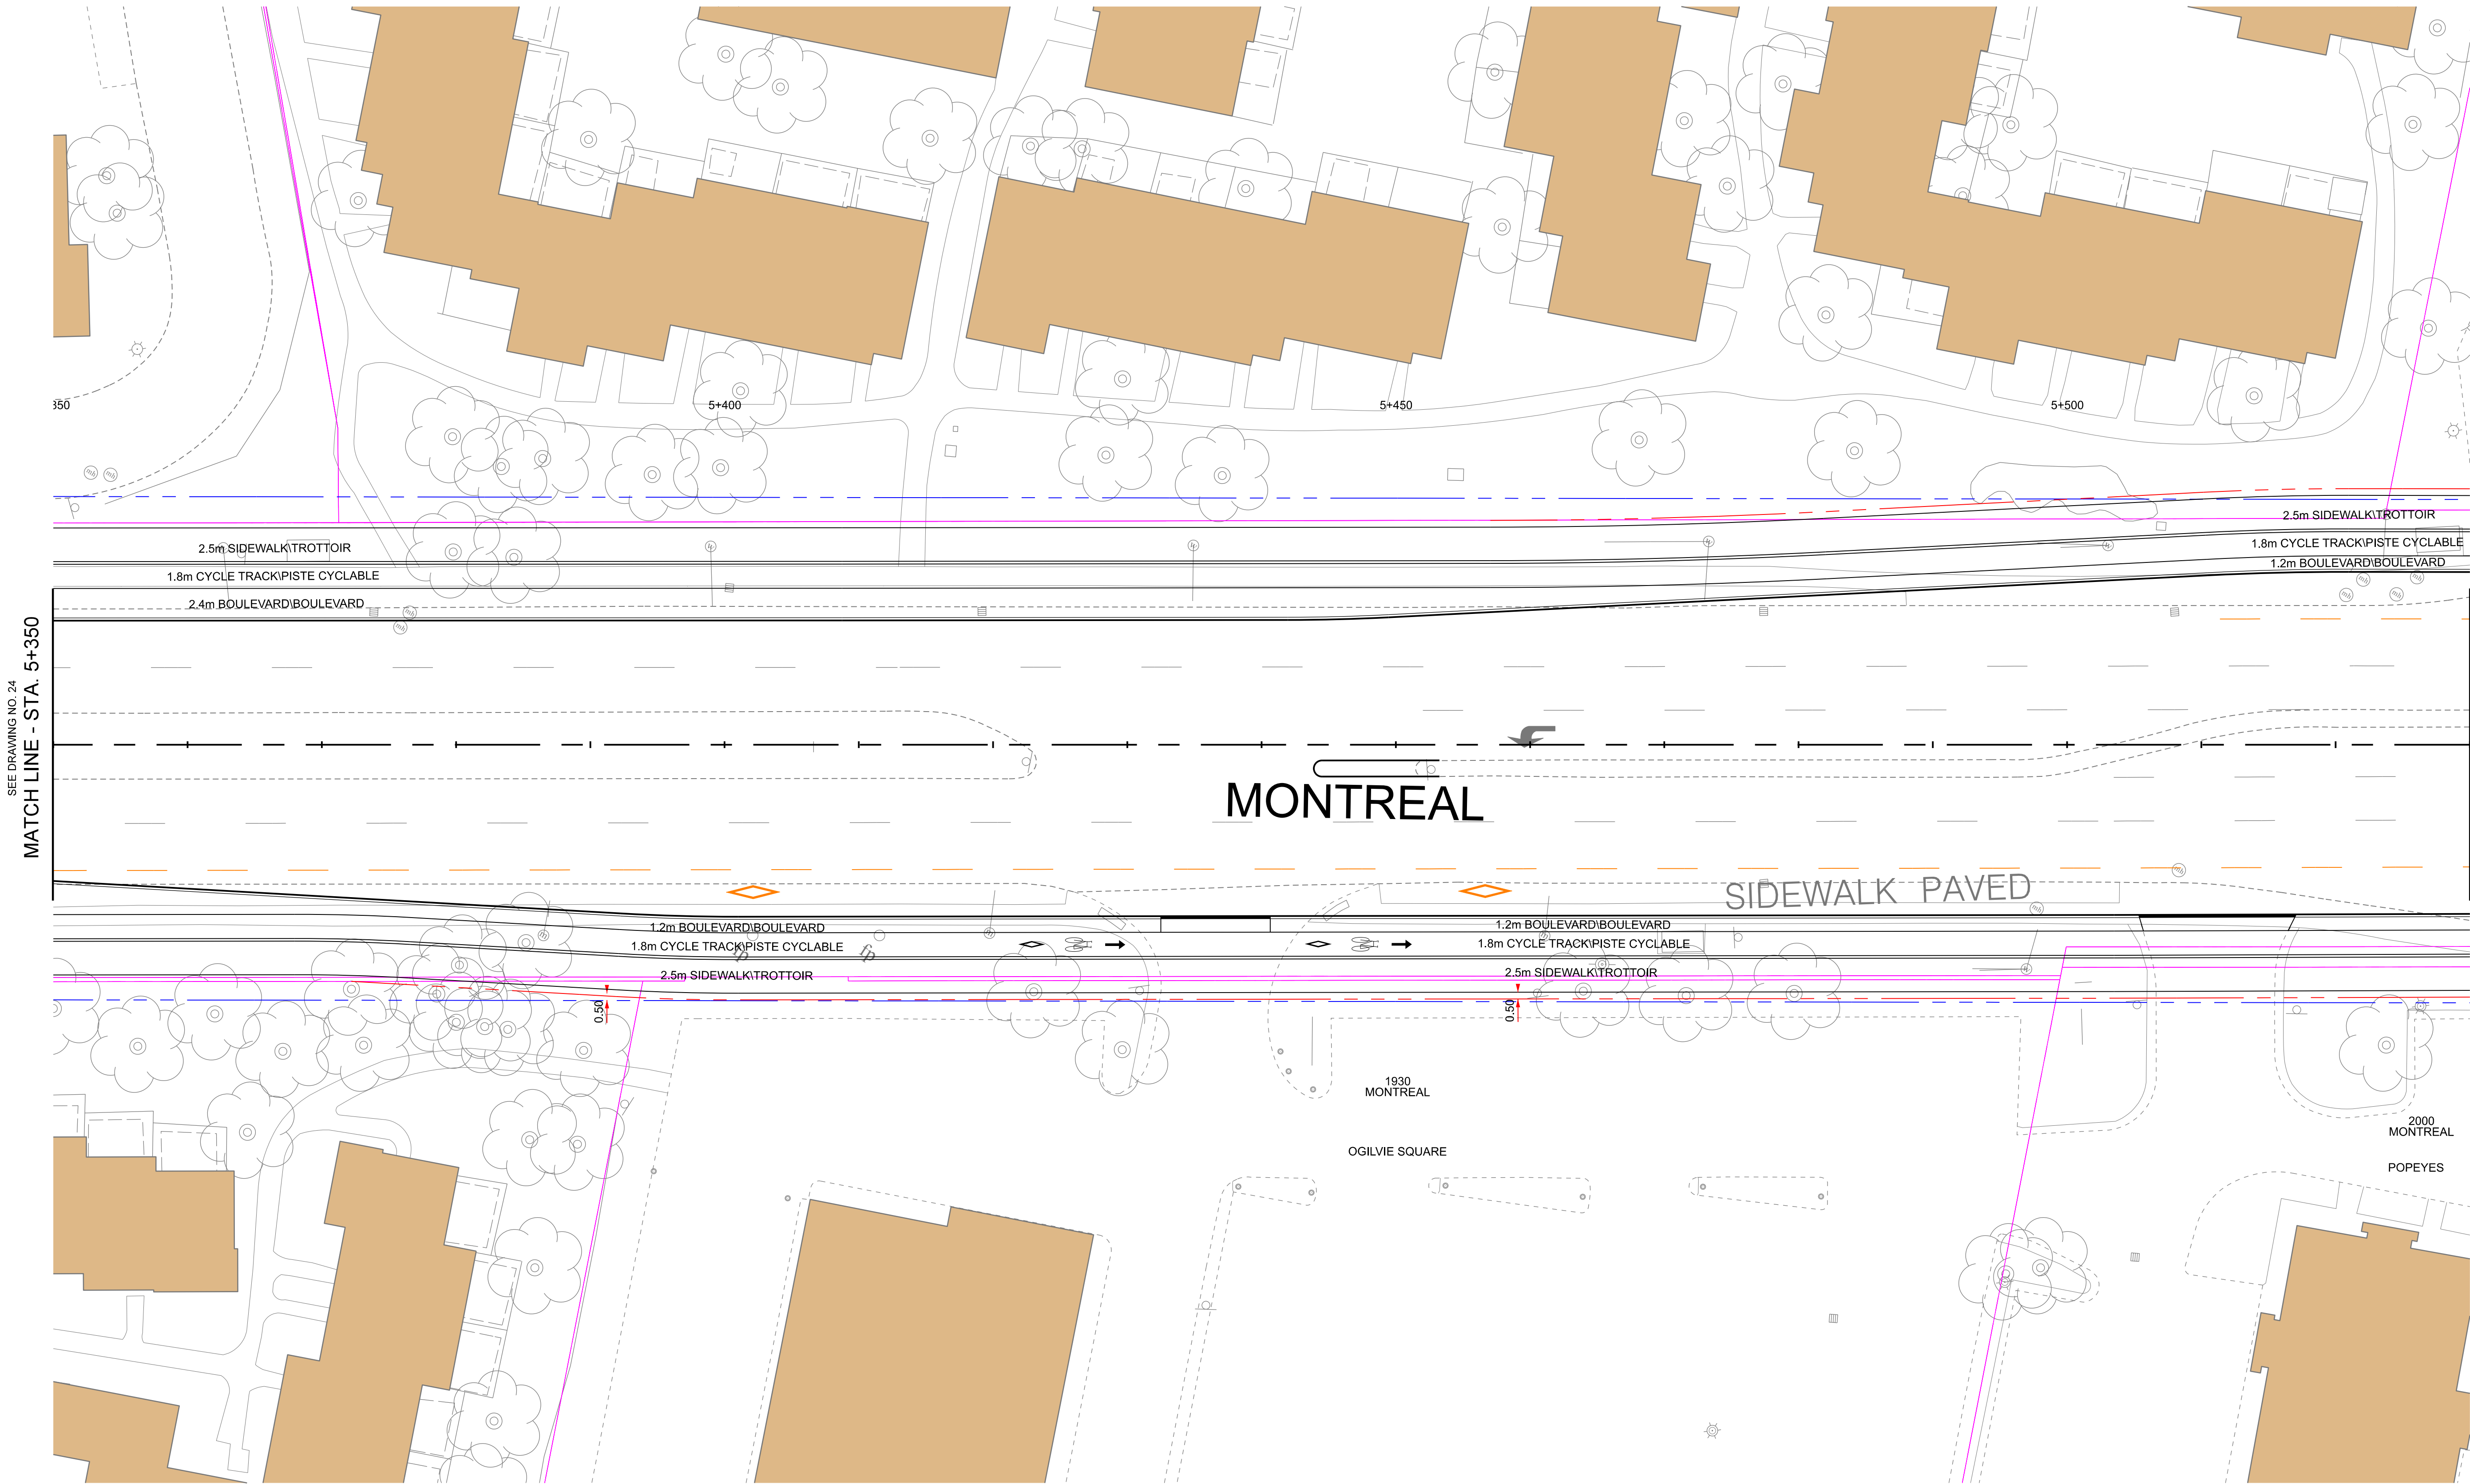

SEE DRAWING NO. 26
MATCH LINE - STA. 5+530

KEY PLAN

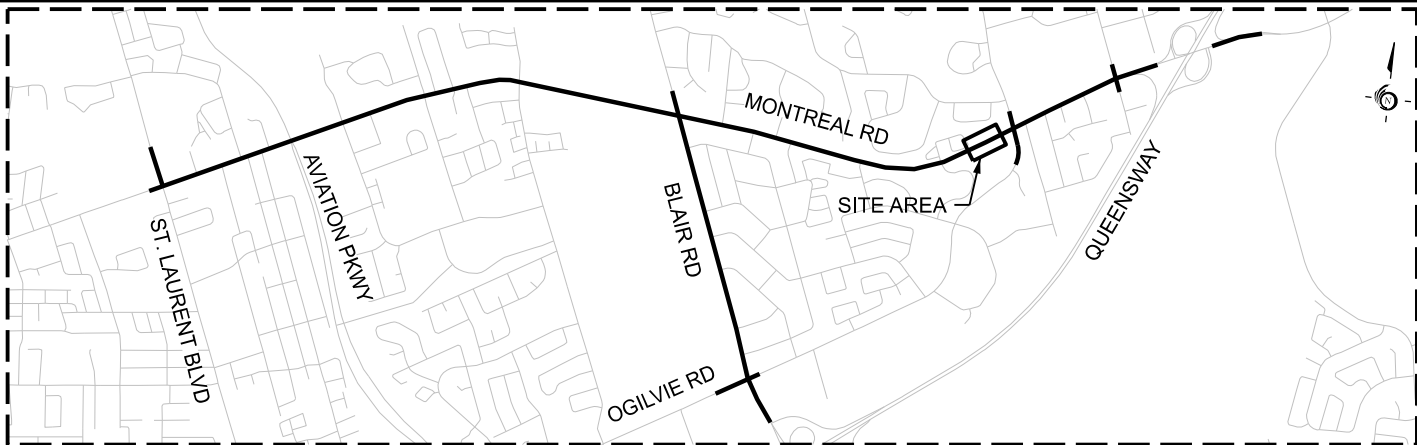

LEGEND

- | | | | | | |
|--|-------------------------|--|----------------------------|--|--|
| | EXISTING PROPERTY LINE | | EXISTING ROW PROTECTION | | EXISTING CONDITIONS |
| | EXISTING ROW PROTECTION | | PROPOSED FUNCTIONAL DESIGN | | PROPOSED FUNCTIONAL DESIGN PAVEMENT MARKINGS |
| | PROPOSED PROPERTY LINE | | | | |



Date: 22 October 2021	Designed By:	Drawn By:
Project Manager:	Discipline Engineer:	Checked By:
Scale:		
CAD File Name: 477003-2000-EA-25.DGN	Plot Date:	




MONTREAL - BLAIR TRANSIT PRIORITY CORRIDOR
STA. 5+350 to STA 5+530

Drawings No.:	Revision 00	Sheet No. 25
---------------	-------------	--------------

SEE DRAWING NO. 25
MATCH LINE - STA. 5+530

KEY PLAN

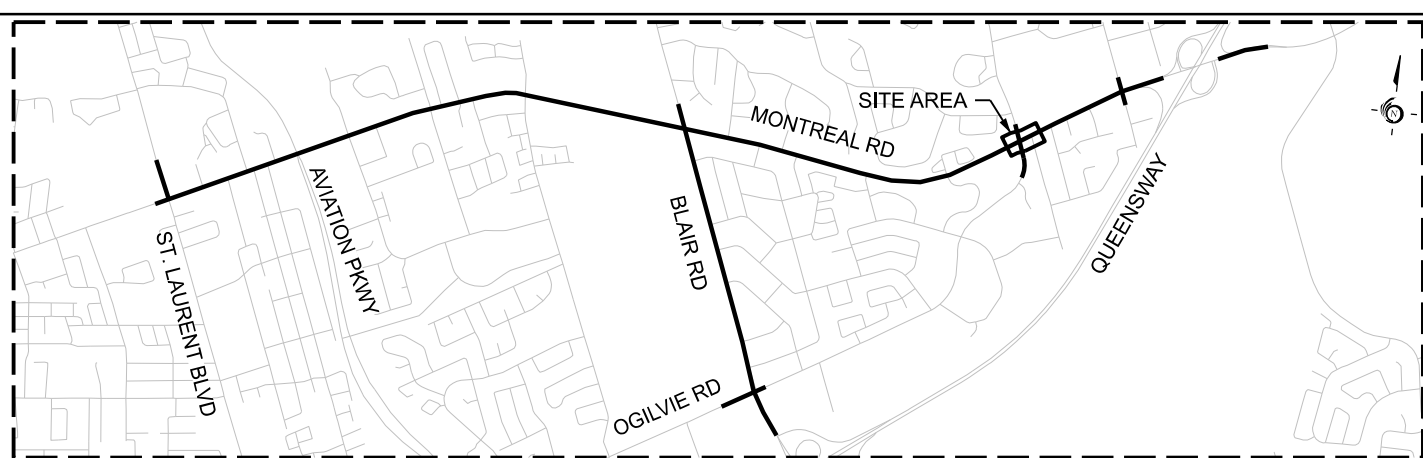

LEGEND

- EXISTING PROPERTY LINE
- EXISTING ROW PROTECTION
- PROPOSED PROPERTY LINE

- EXISTING CONDITIONS
- PROPOSED FUNCTIONAL DESIGN
- PROPOSED FUNCTIONAL DESIGN PAVEMENT MARKINGS




Date: 23 August 2021	Designed By:	Drawn By:
Project Manager:	Discipline Engineer:	Checked By:
Scale:		
0m2.551020 HORIZONTAL		
CAD File Name: 477003-2000-EA-26.DGN	Plot Date:	



MONTREAL - BLAIR TRANSIT PRIORITY CORRIDOR
STA. 5+530 to STA 5+710

SEE DRAWING NO. 26
MATCH LINE - STA. 5+710

KEY PLAN

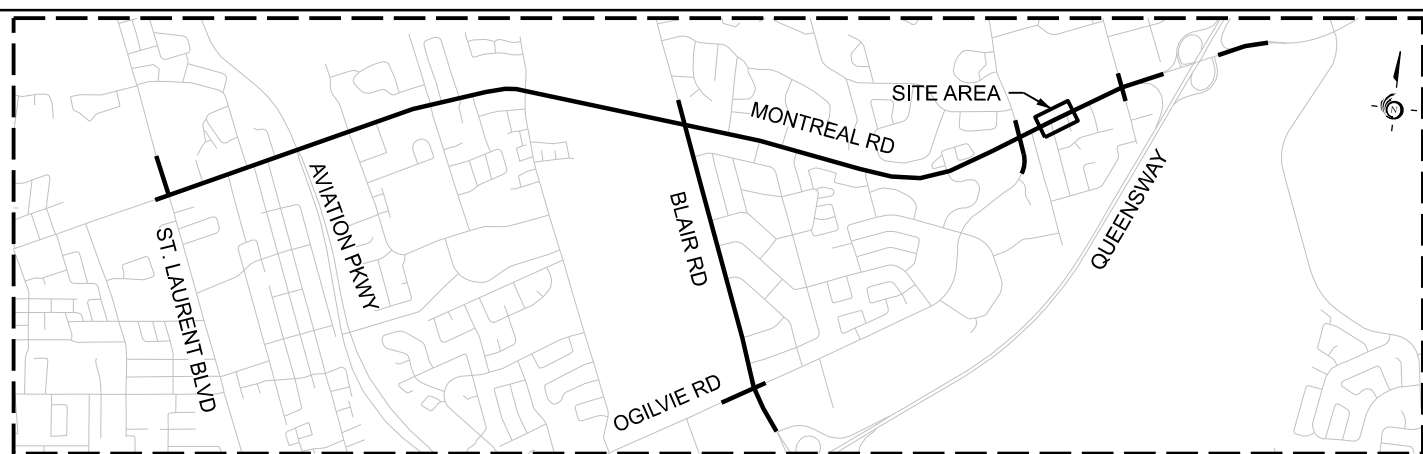

LEGEND

- | | | | |
|--|-------------------------|--|--|
| | EXISTING PROPERTY LINE | | EXISTING CONDITIONS |
| | EXISTING ROW PROTECTION | | PROPOSED FUNCTIONAL DESIGN |
| | PROPOSED PROPERTY LINE | | PROPOSED FUNCTIONAL DESIGN PAVEMENT MARKINGS |




Date: 23 August 2021	Designed By:	Drawn By:
Project Manager:	Discipline Engineer:	Checked By:
Scale:		
CAD File Name: 477003-2000-EA-27.DGN	Plot Date:	



MONTREAL - BLAIR TRANSIT PRIORITY CORRIDOR
STA. 5+710 to STA 5+890


Drawings No.:	Revision 00	Sheet No. 27
---------------	-------------	--------------

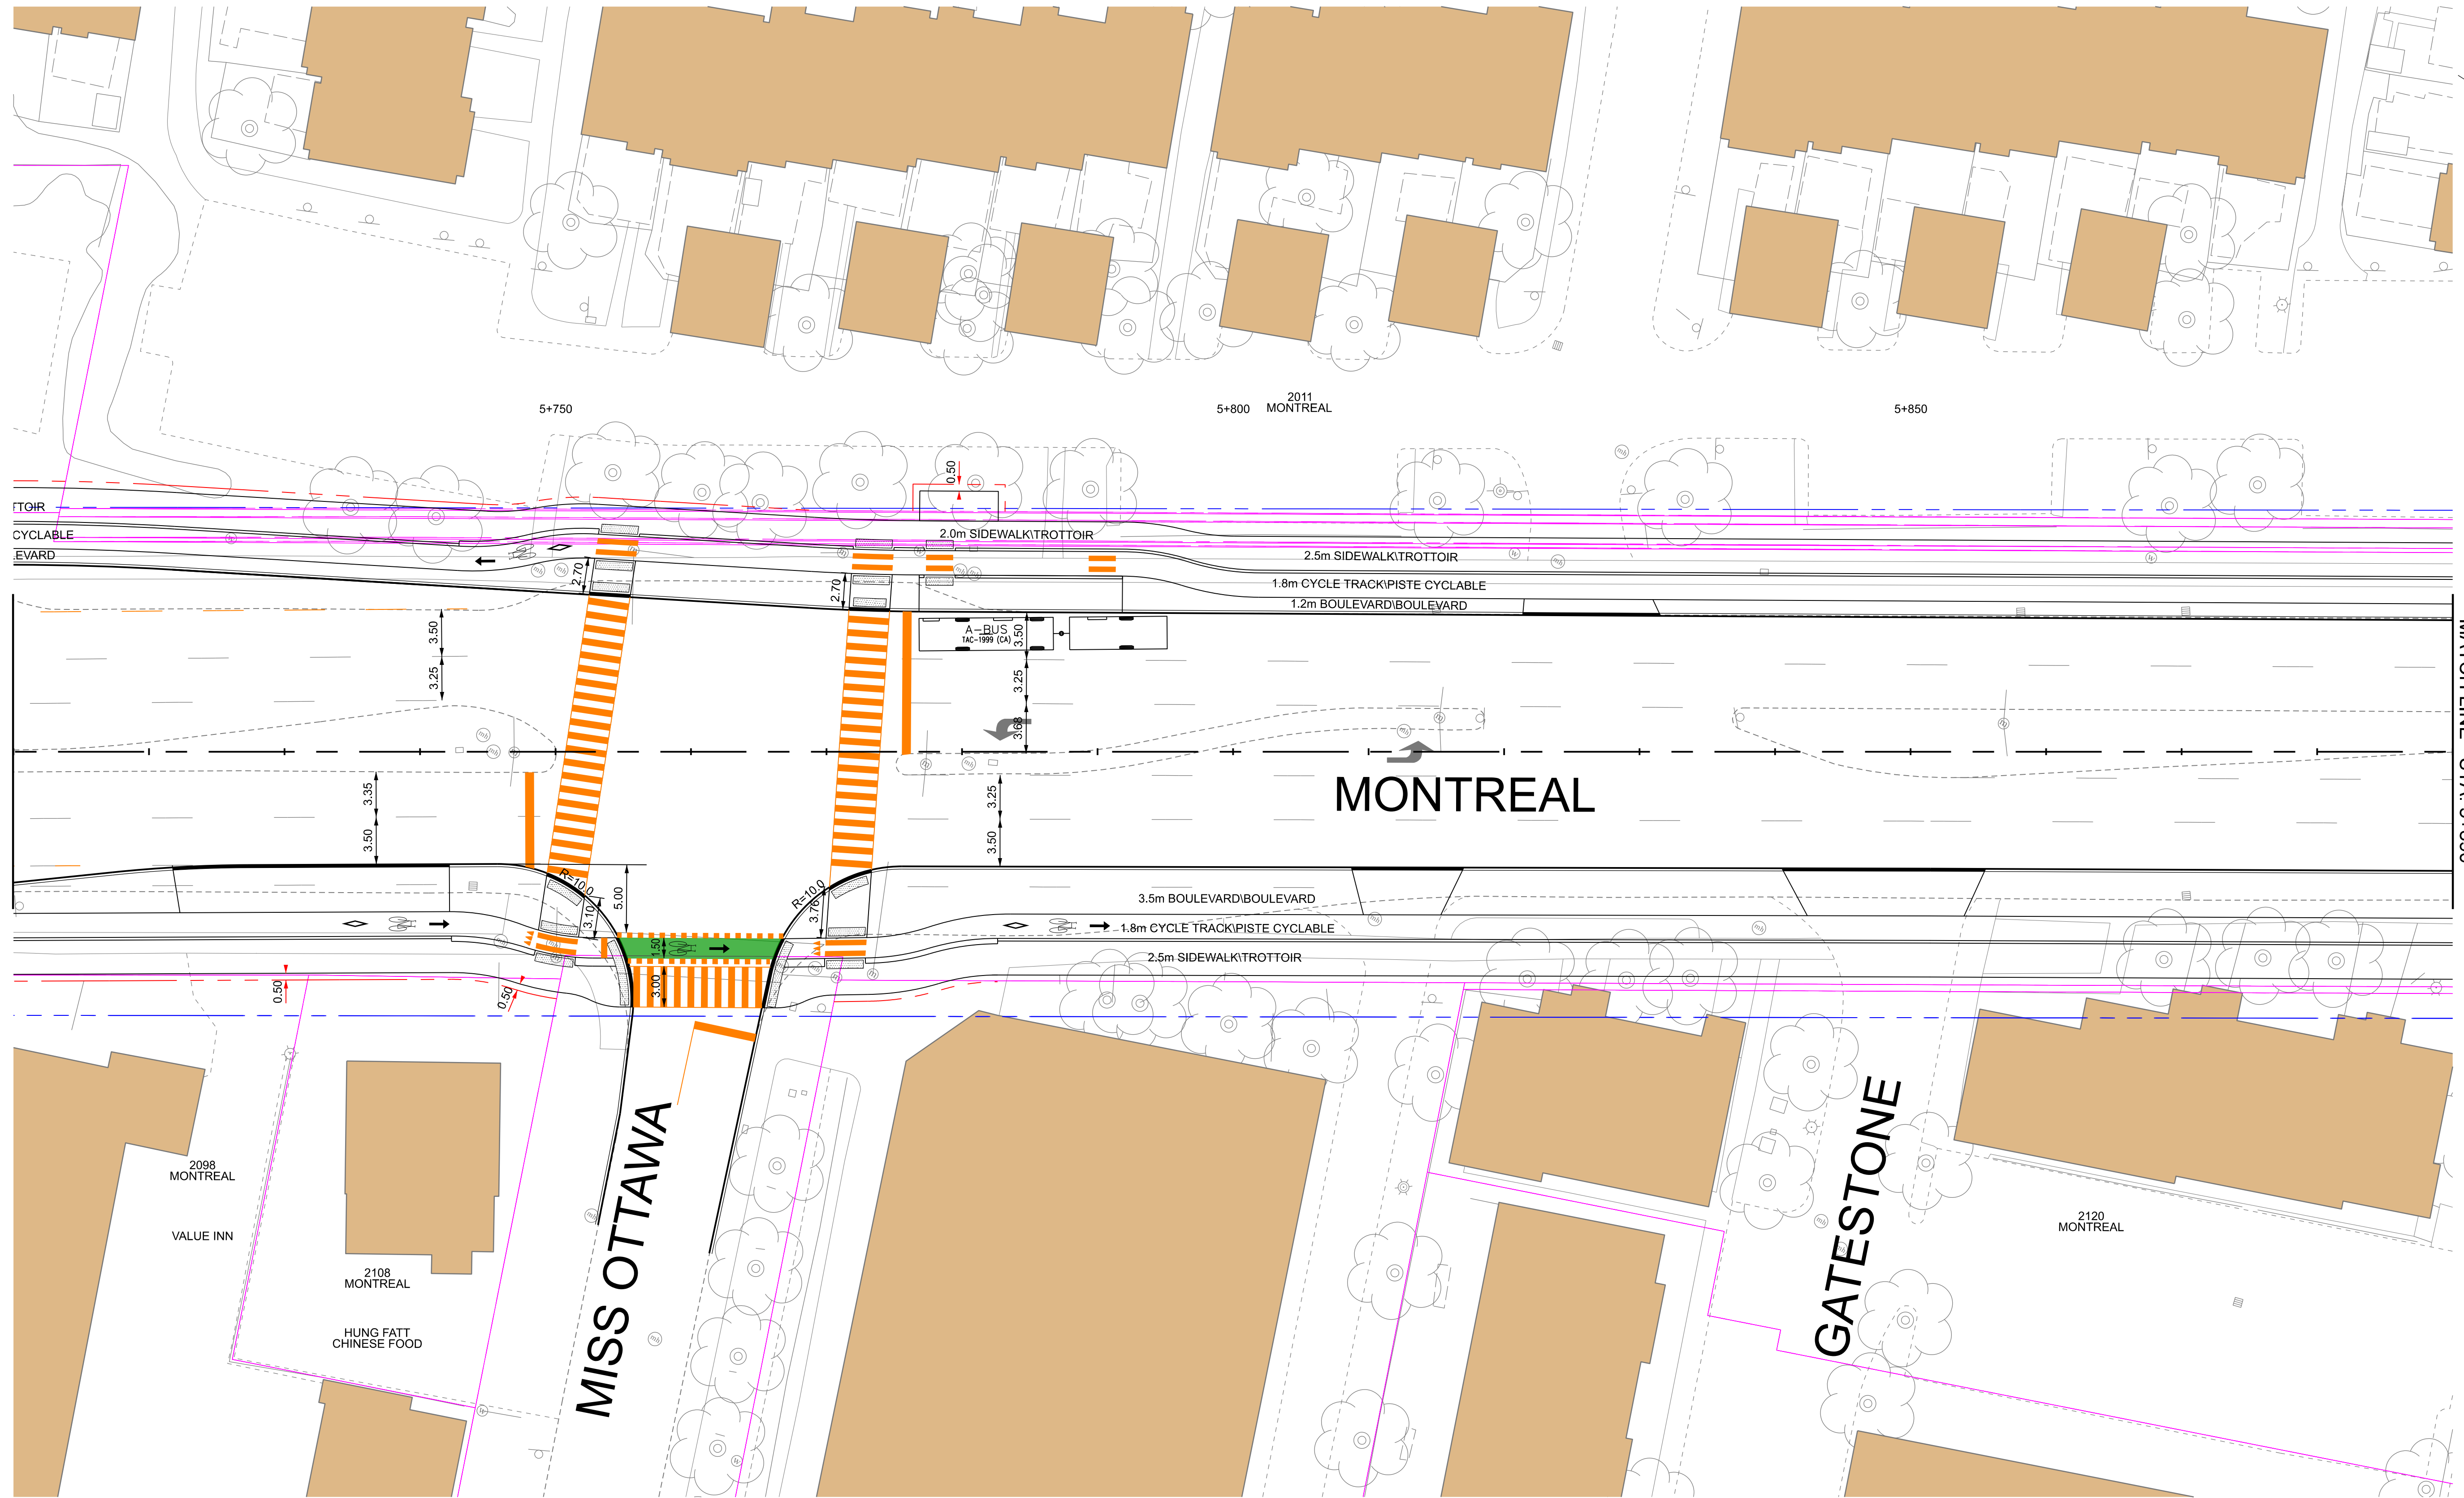


SEE DRAWING NO. 28
MATCH LINE - STA. 5+890

SEE DRAWING NO. 27
MATCH LINE - STA. 5+890

SEE DRAWING NO. 29
MATCH LINE - STA. 6+070

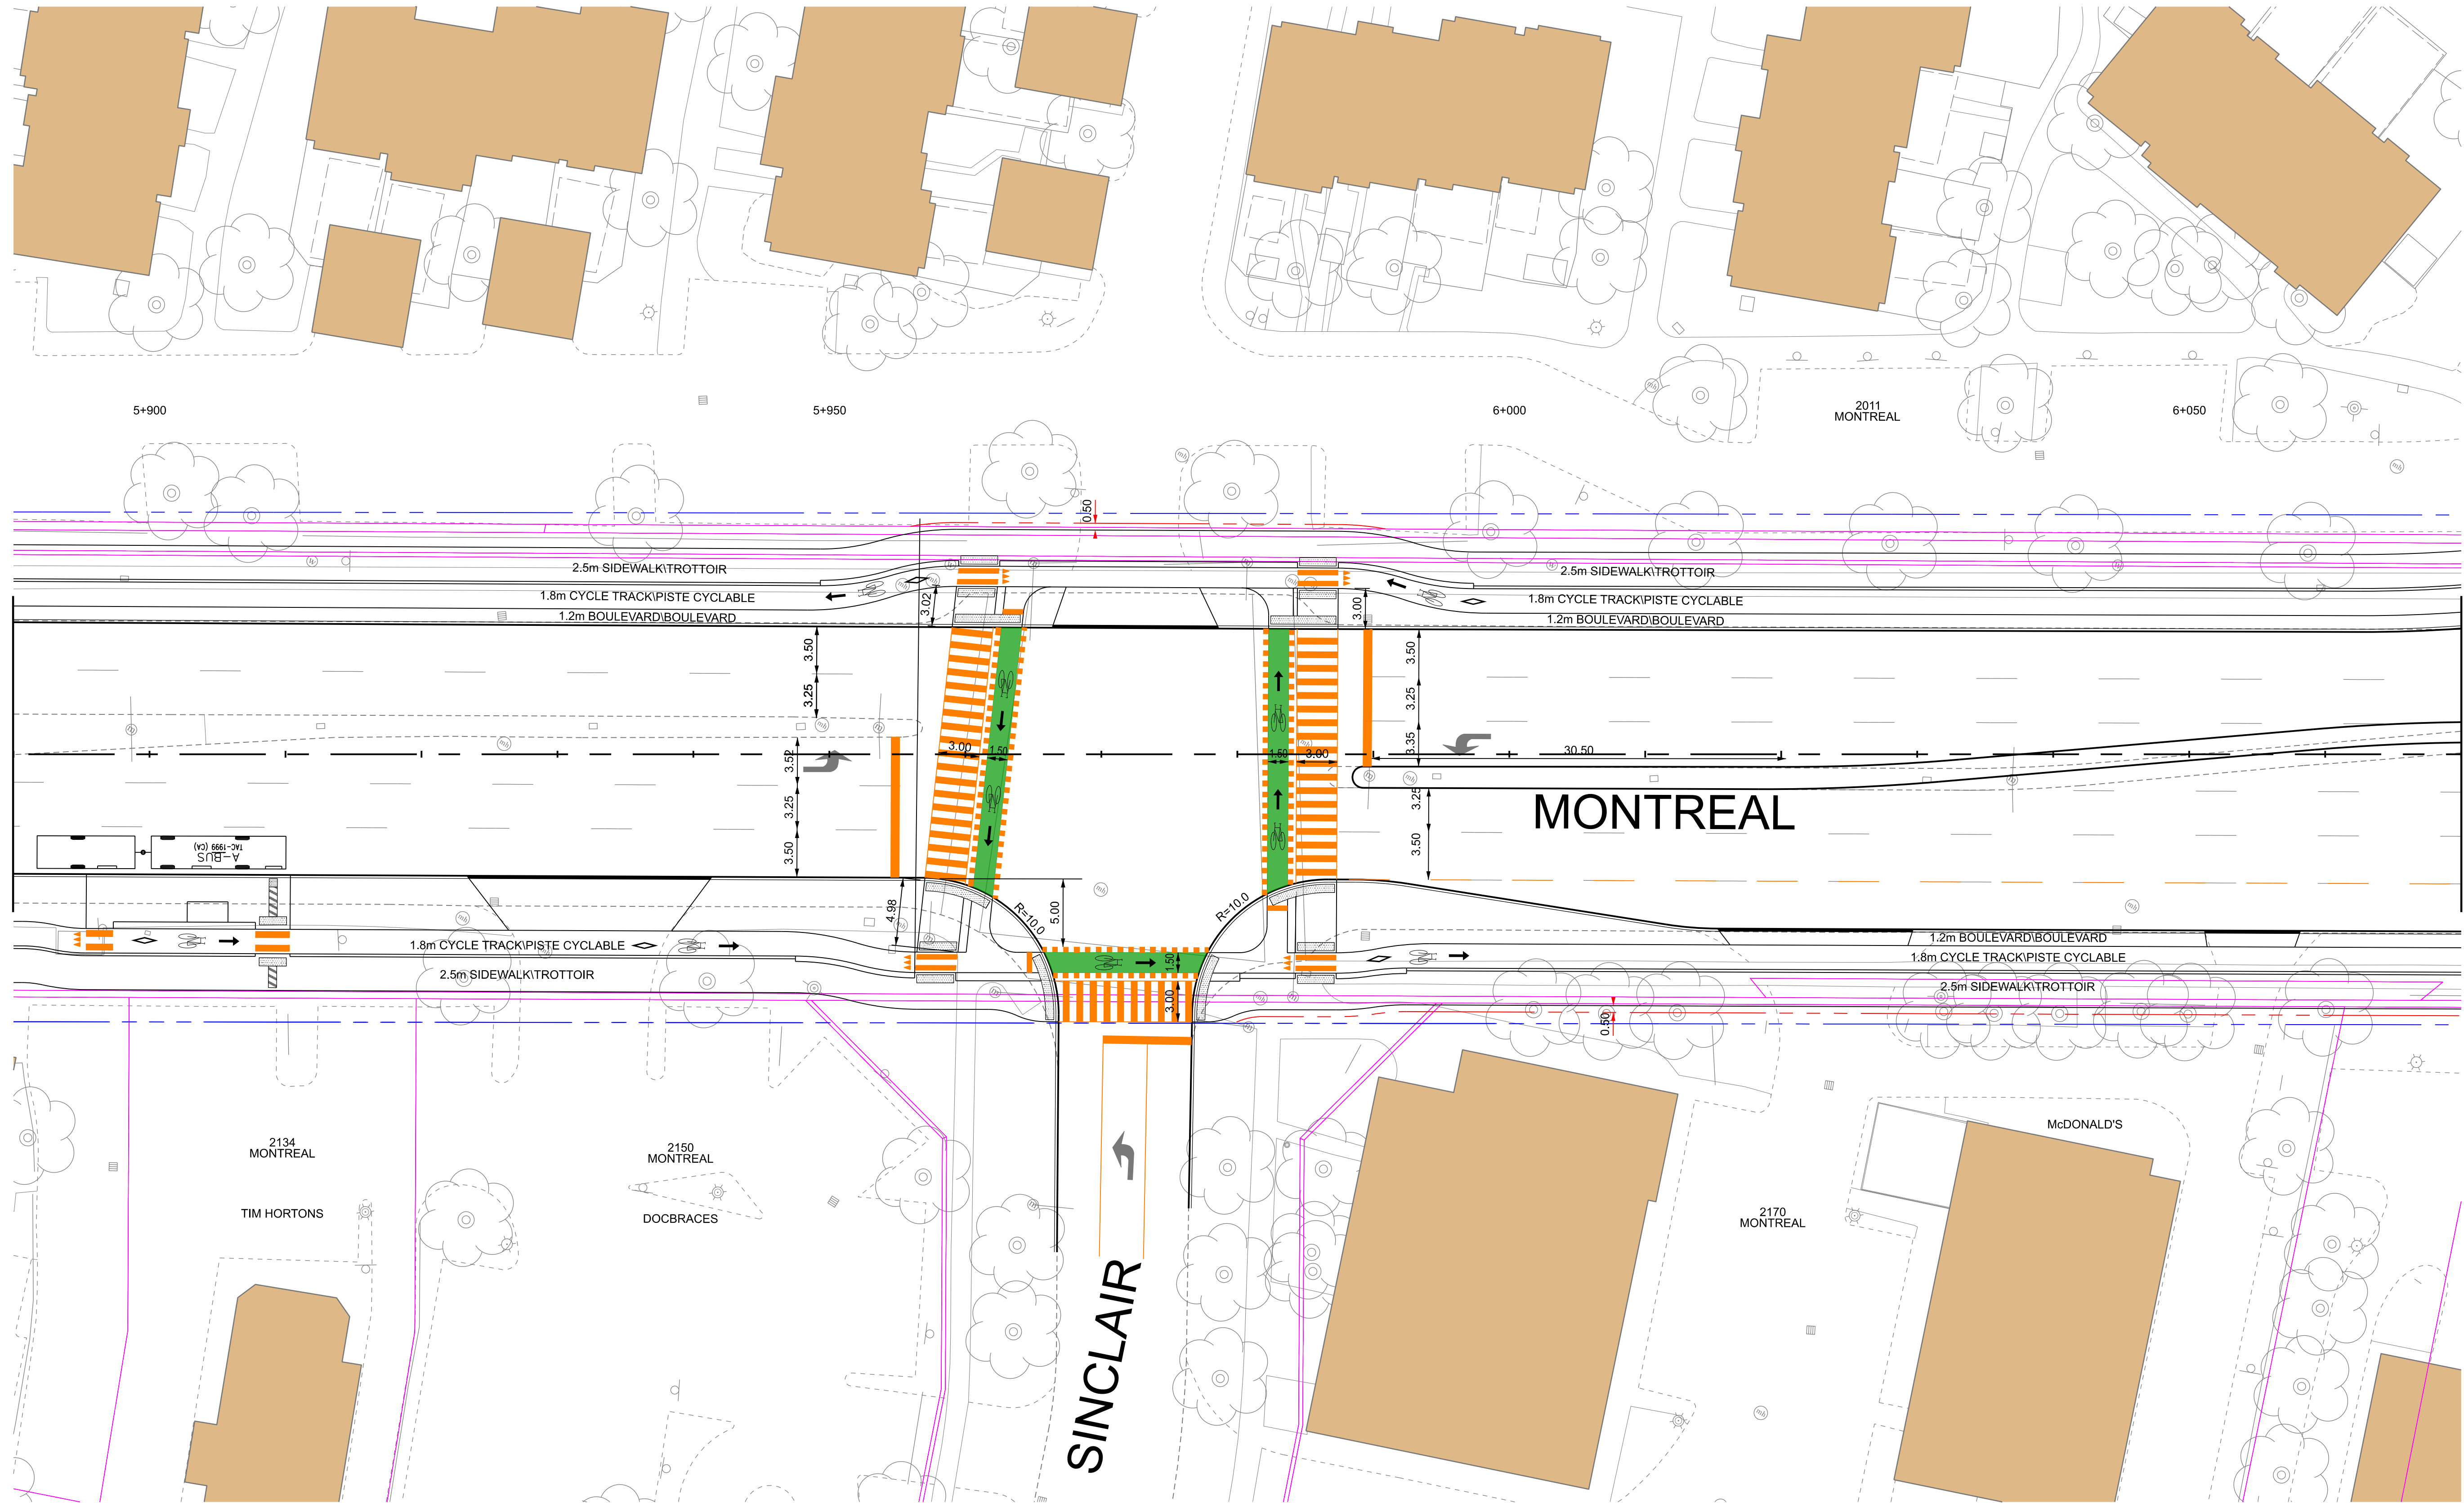

KEY PLAN

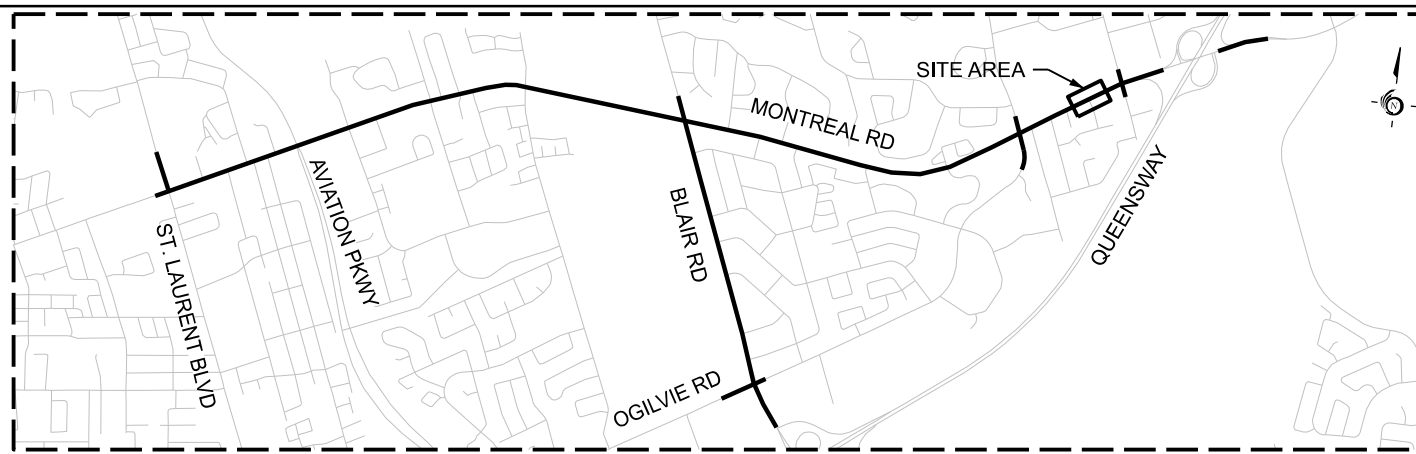

LEGEND

- EXISTING PROPERTY LINE
- EXISTING ROW PROTECTION
- PROPOSED PROPERTY LINE


- EXISTING CONDITIONS
- PROPOSED FUNCTIONAL DESIGN
- PROPOSED FUNCTIONAL DESIGN PAVEMENT MARKINGS




Date: 23 August 2021	Designed By:	Drawn By:
Project Manager:	Discipline Engineer:	Checked By:
Scale:	0m 2.5 5 10 20 HORIZONTAL	
CAD File Name: 477003-2000-EA-28.DGN	Plot Date:	




MONTREAL - BLAIR TRANSIT PRIORITY CORRIDOR
STA. 5+890 to STA 6+070

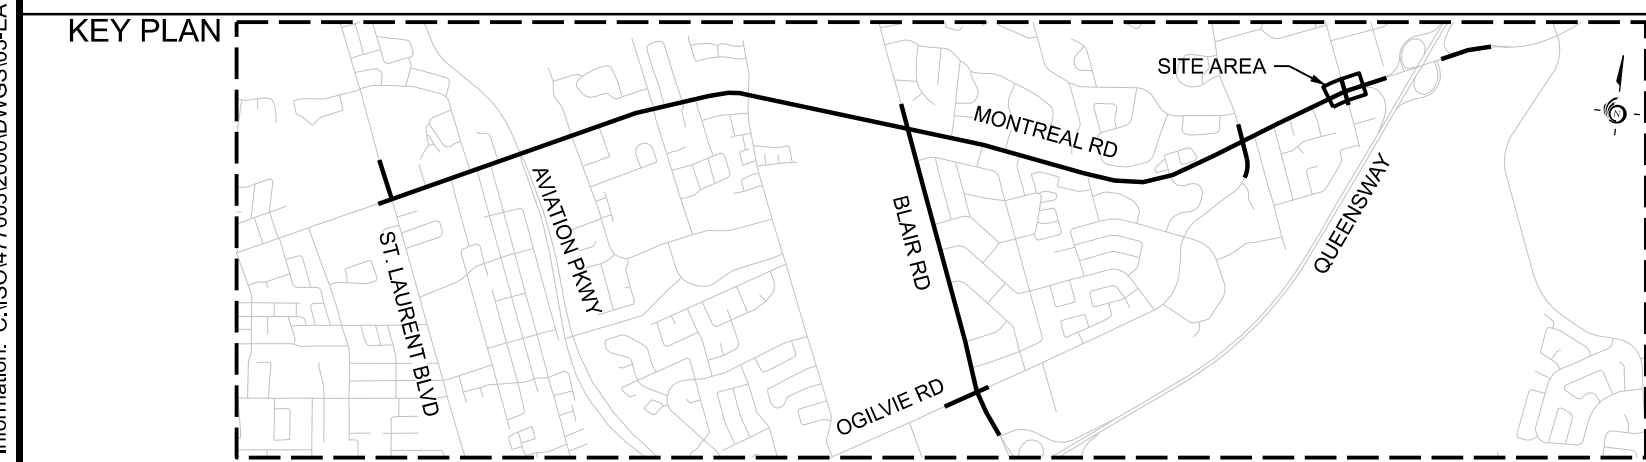


SEE DRAWING NO. 29
MATCH LINE - STA. 6+250

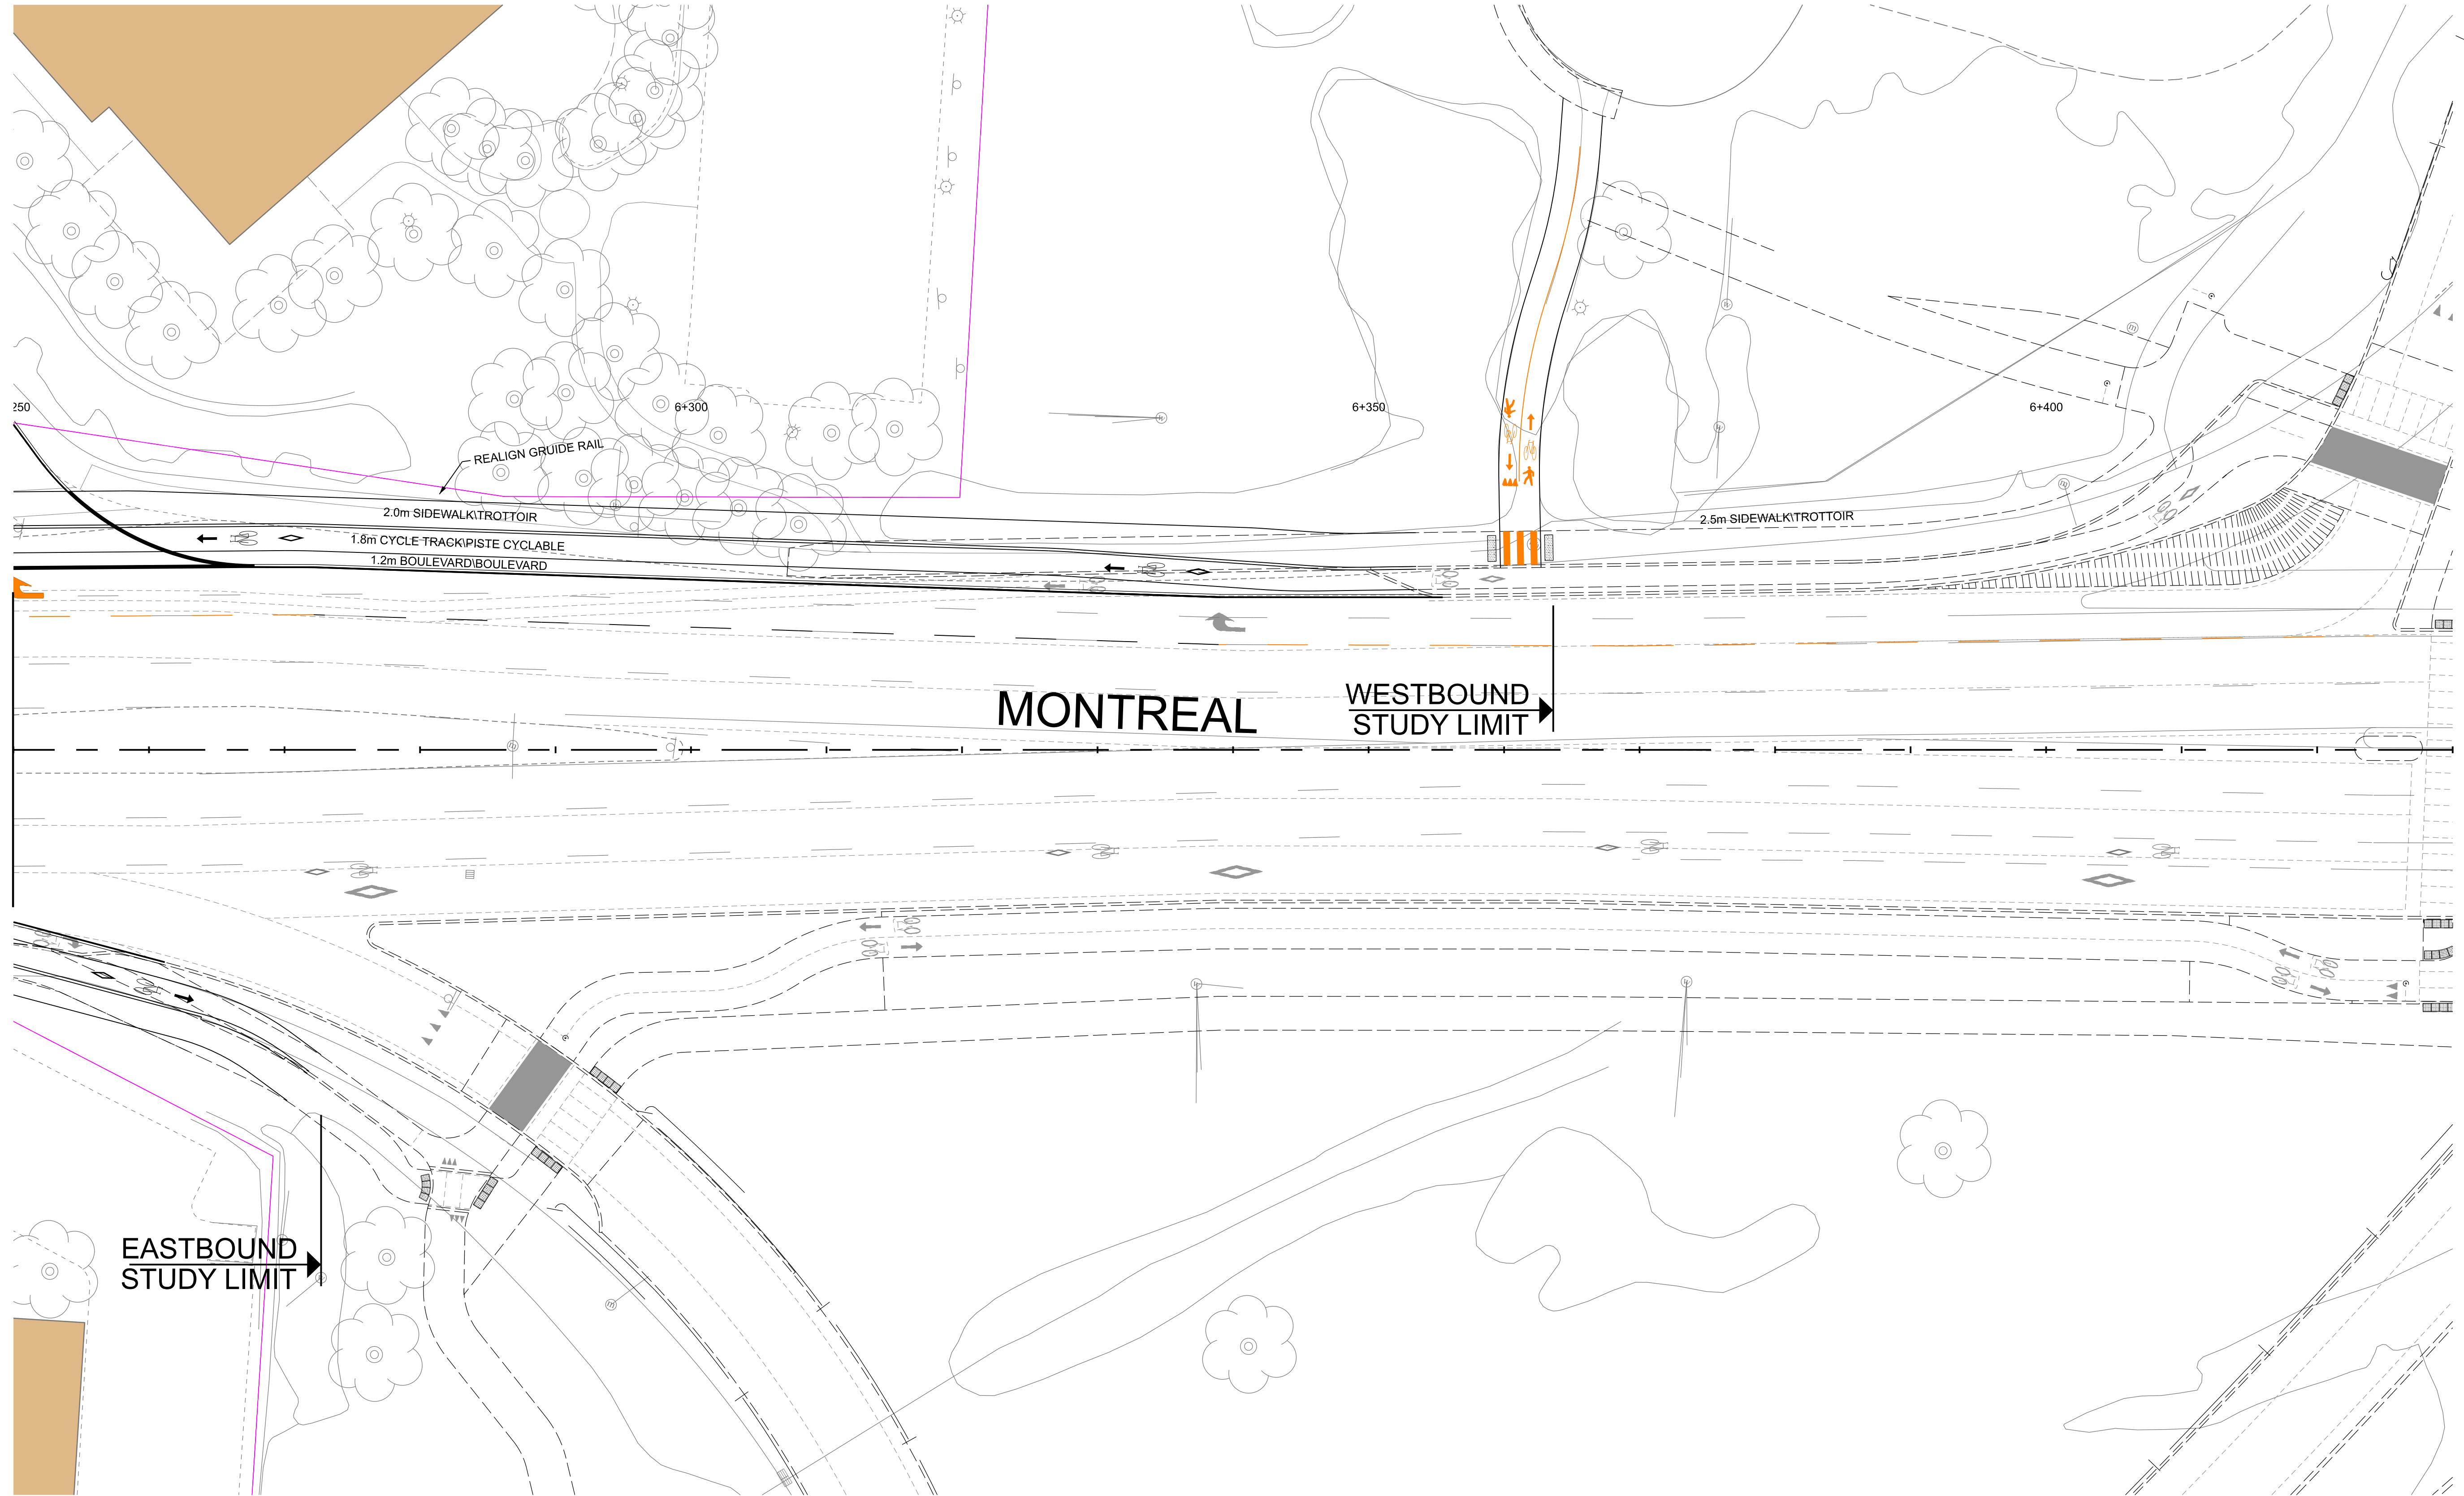

KEY PLAN

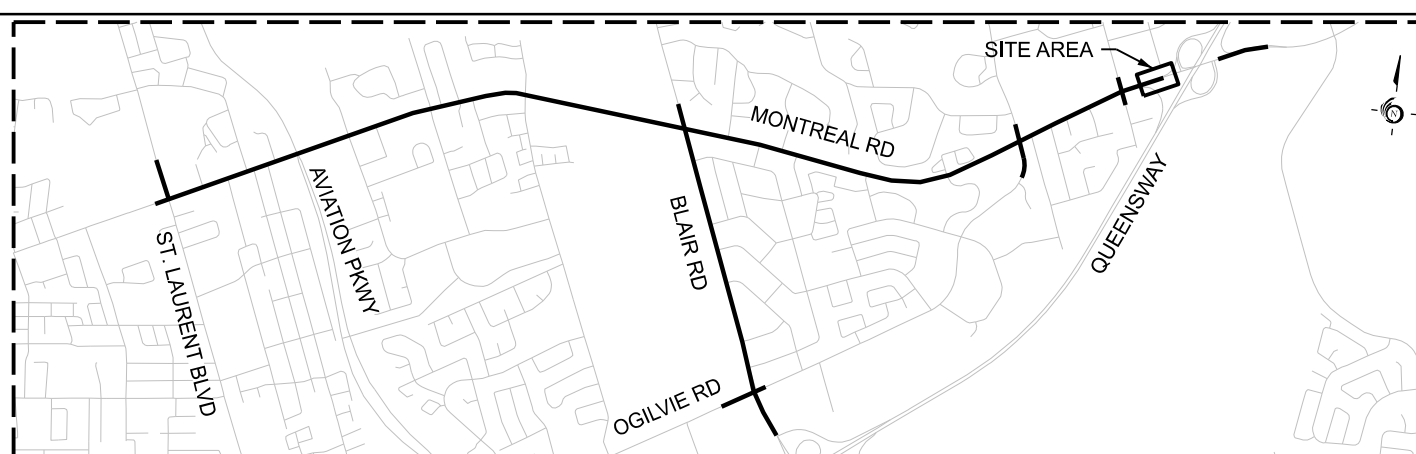

LEGEND

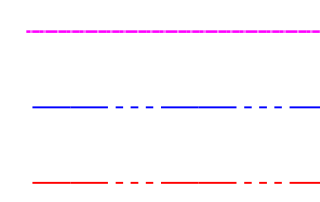

EXISTING PROPERTY LINE
EXISTING ROW PROTECTION
PROPOSED PROPERTY LINE



EXISTING CONDITIONS
PROPOSED FUNCTIONAL DESIGN
PROPOSED FUNCTIONAL DESIGN PAVEMENT MARKINGS
STAGE 2 LRT DESIGN




Date: 22 October 2021	Designed By:	Drawn By:
Project Manager:	Discipline Engineer:	Checked By:
Scale:	0m 2.5 5 10 20 HORIZONTAL	
CAD File Name:	477003-2000-EA-30.DGN	
Plot Date:		




MONTREAL - BLAIR TRANSIT PRIORITY CORRIDOR
STA. 6+250 to STA 6+430

Drawings No.:	Revision 00	Sheet No. 30
---------------	-------------	--------------

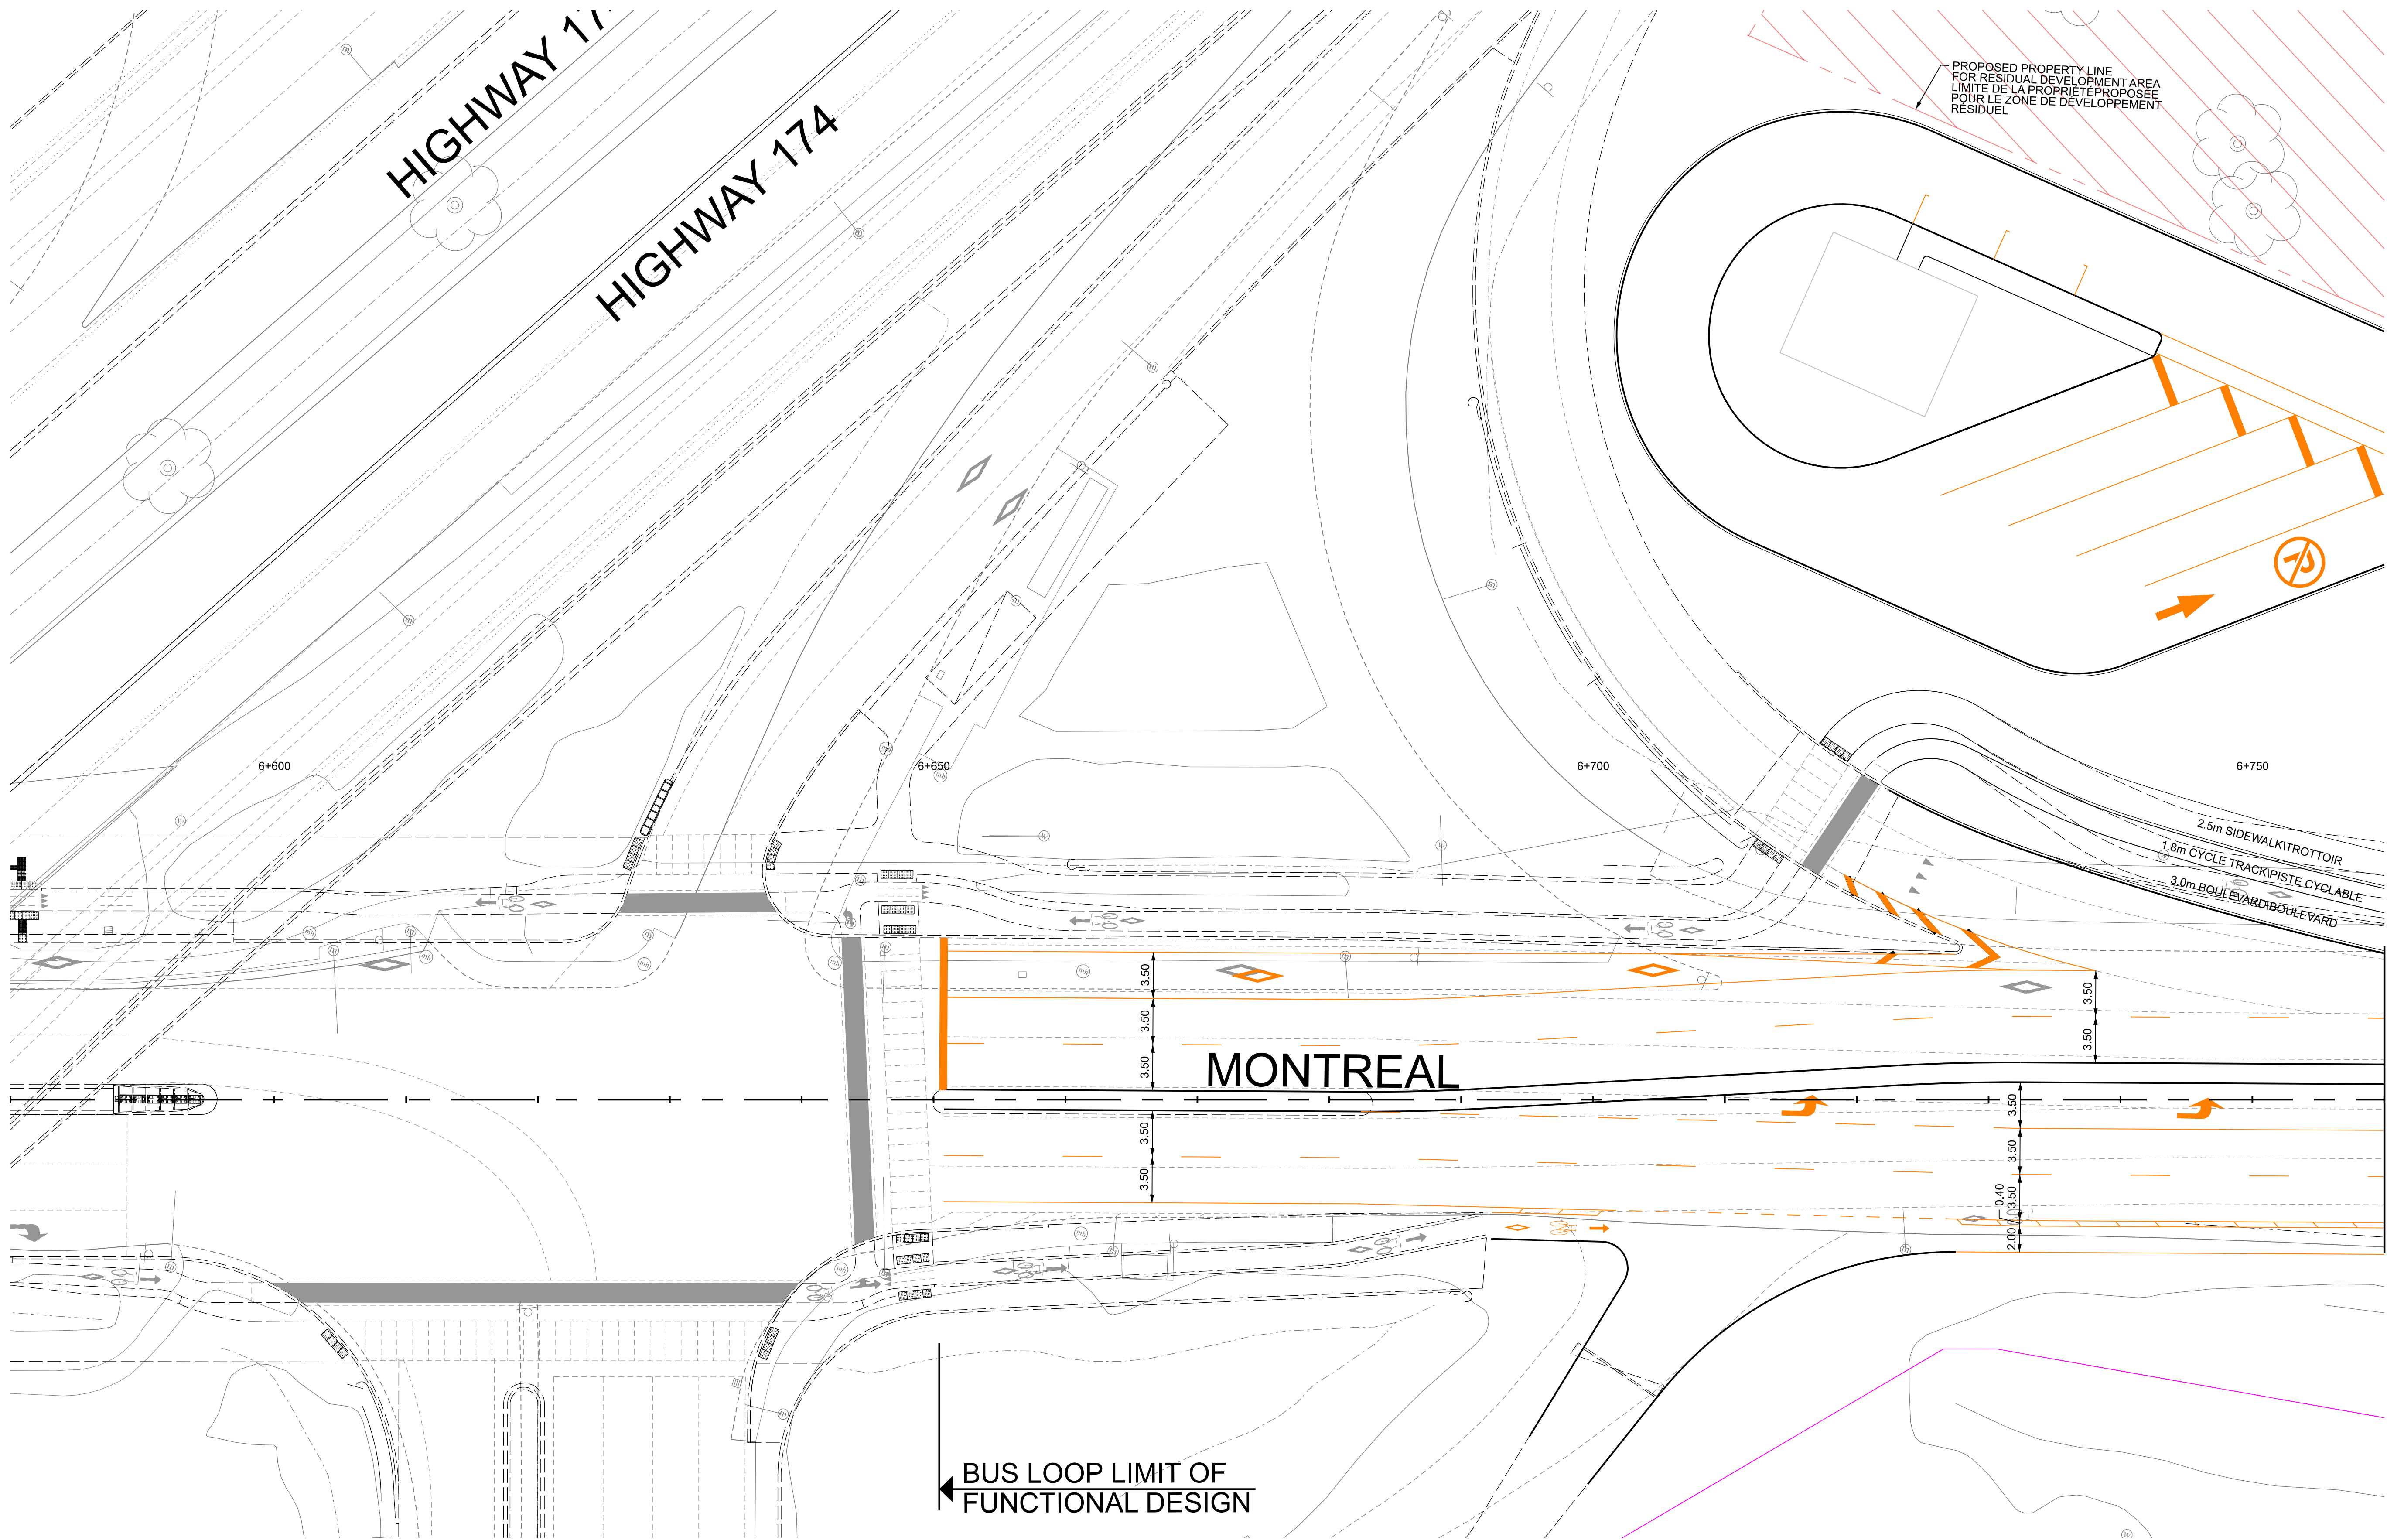

MATCH LINE - STA. 6+760
SEE DRAWING NO. 32

KEY PLAN

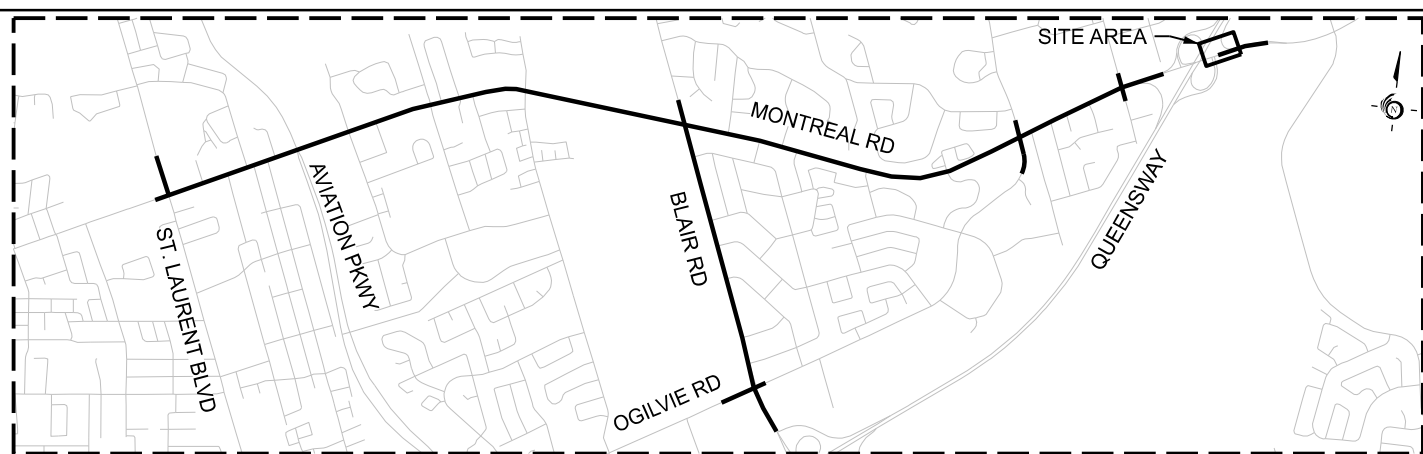

LEGEND



	EXISTING PROPERTY LINE		EXISTING CONDITIONS
	EXISTING ROW PROTECTION		PROPOSED FUNCTIONAL DESIGN
	PROPOSED PROPERTY LINE		PROPOSED FUNCTIONAL DESIGN PAVEMENT MARKINGS
			STAGE 2 LRT DESIGN



Date: 22 October 2021	Designed By:	Drawn By:
Project Manager:	Discipline Engineer:	Checked By:
Scale:		
CAD File Name:	477003-2000-EA-31.DGN	
Plot Date:		




MONTREAL - BLAIR TRANSIT PRIORITY CORRIDOR
STA. 6+580 to STA 6+760

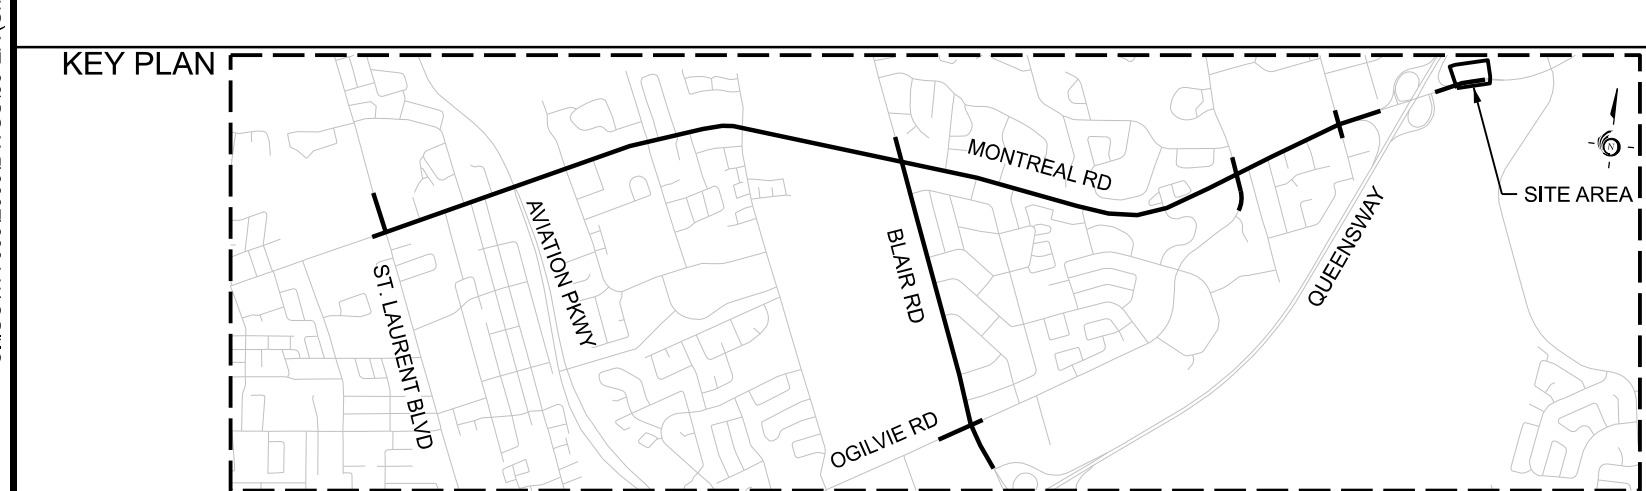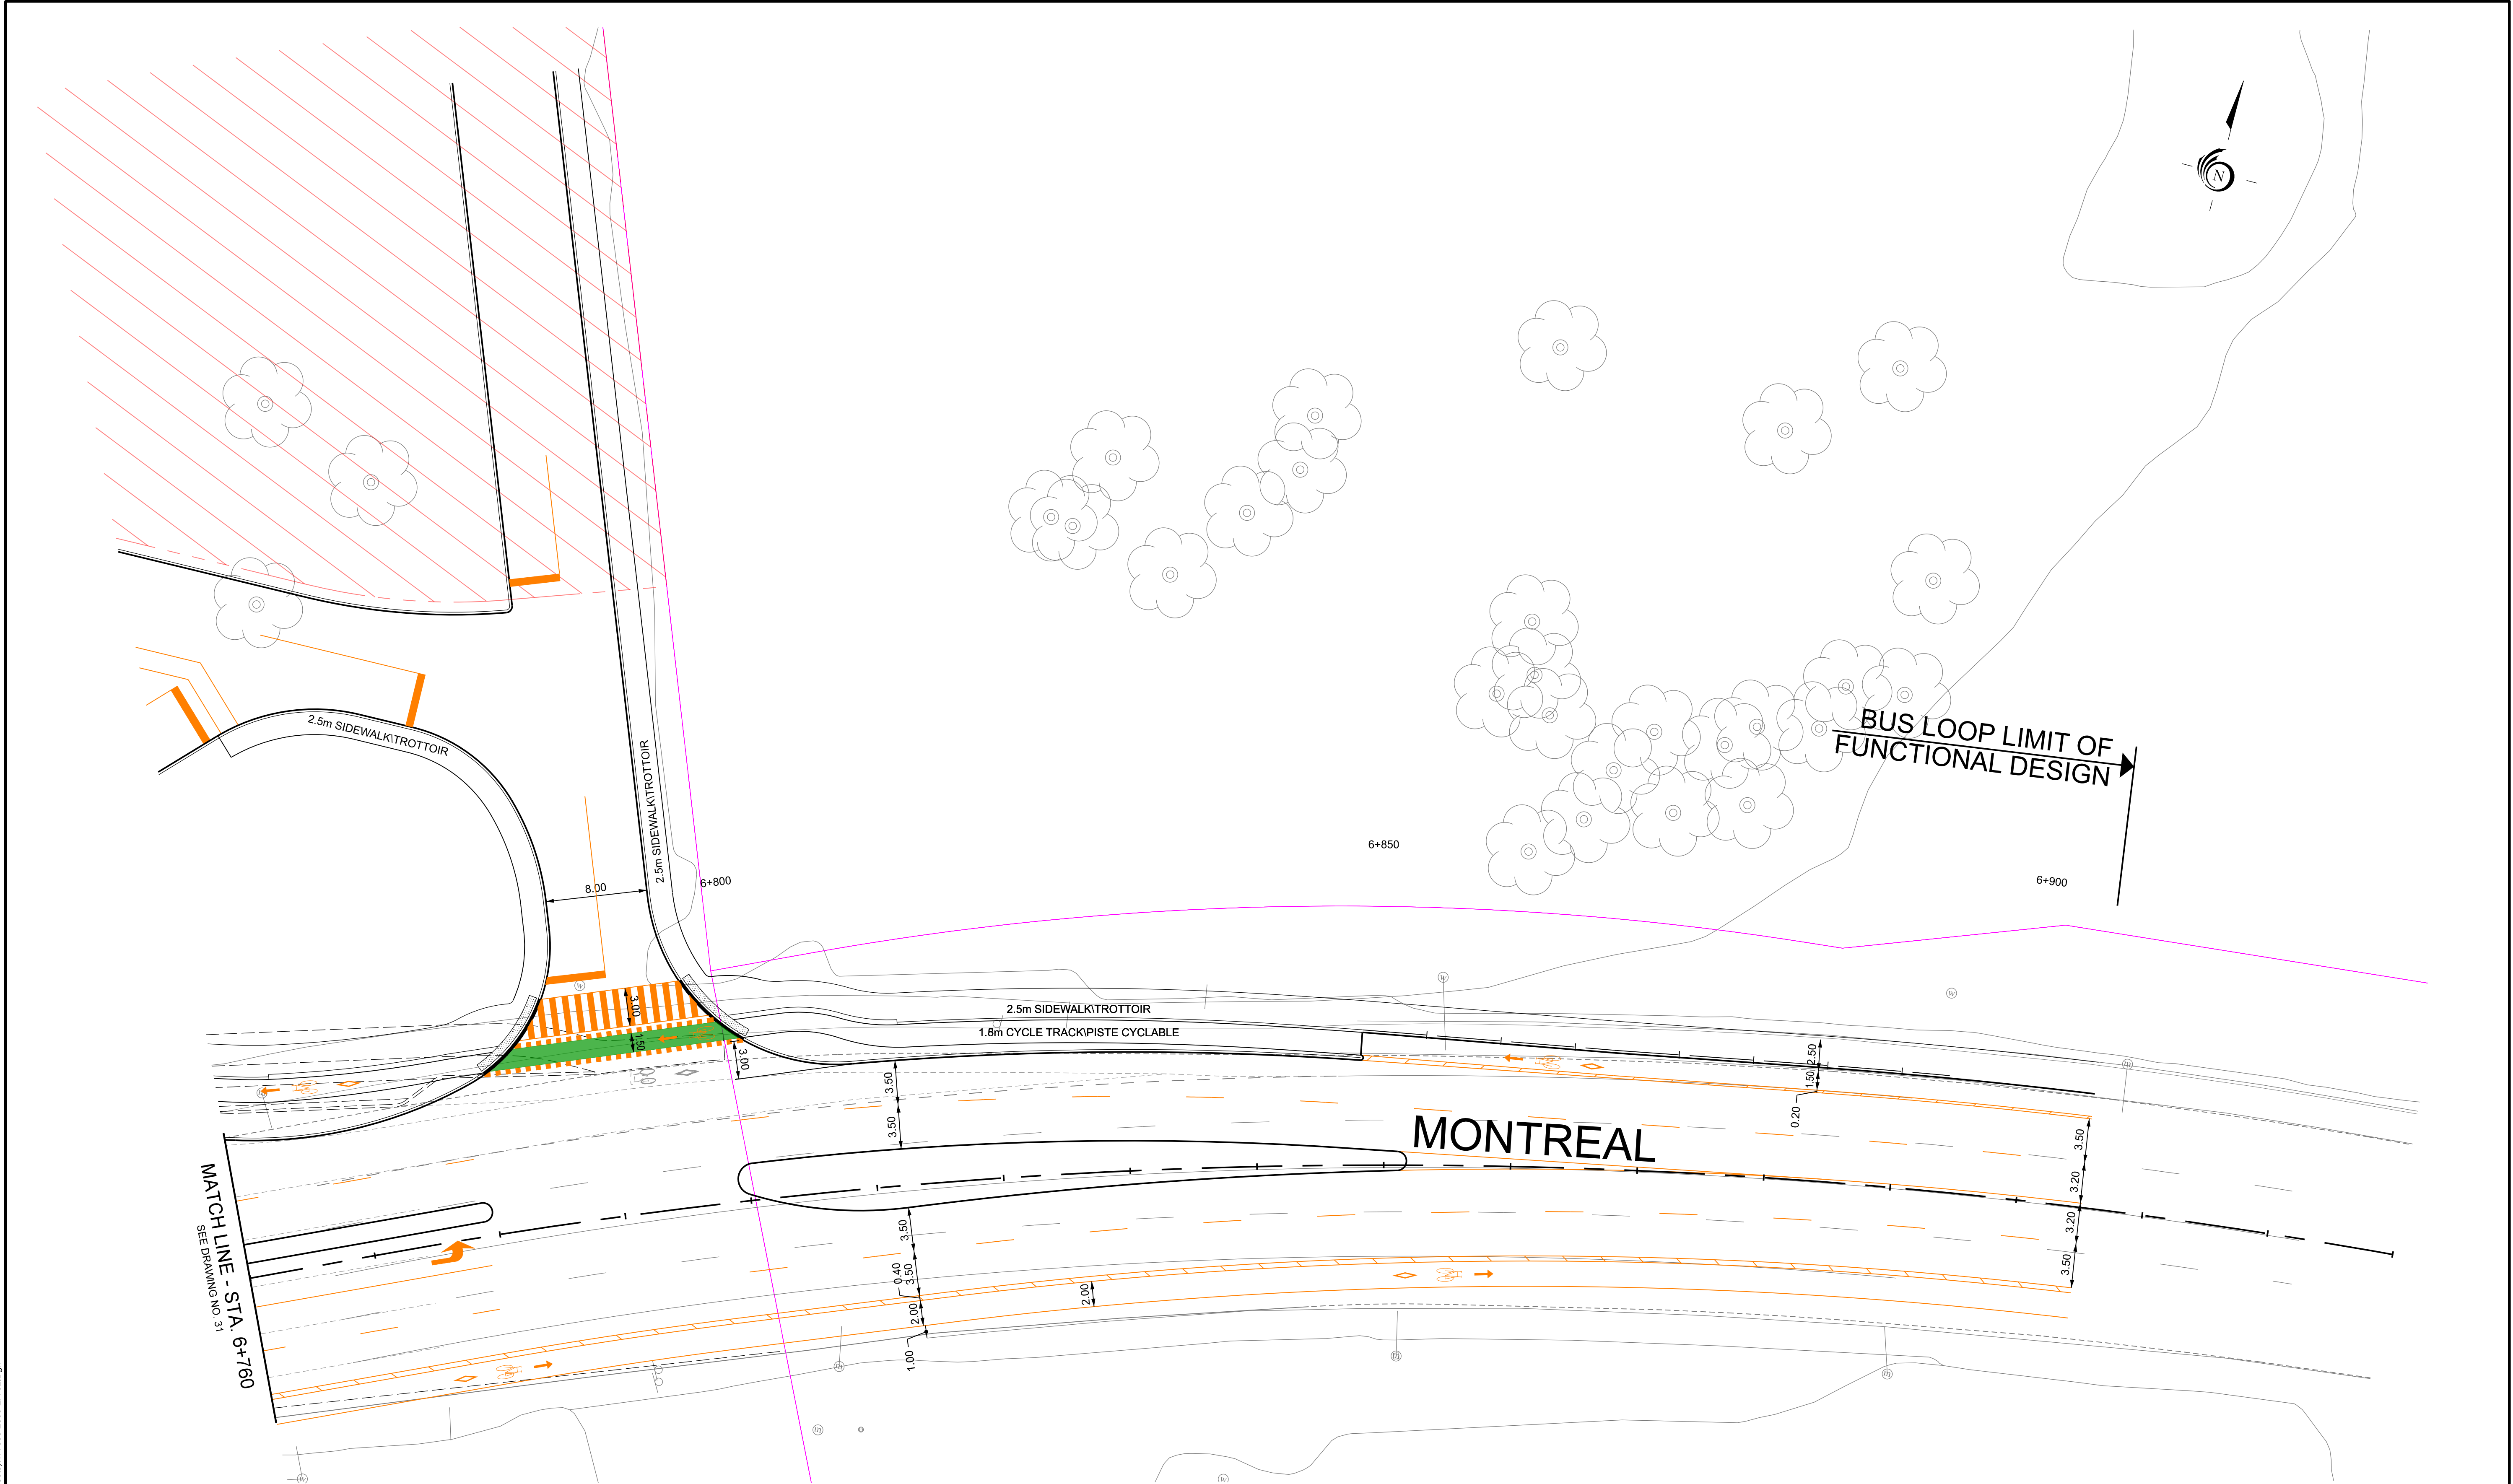


LEGEND	
	EXISTING PROPERTY LINE
	EXISTING ROW PROTECTION
	PROPOSED PROPERTY LINE
	EXISTING CONDITIONS
	PROPOSED FUNCTIONAL DESIGN
	PROPOSED FUNCTIONAL DESIGN PAVEMENT MARKINGS
	STAGE 2 LRT DESIGN

Date: 22 October 2021	Designed By:	Drawn By:
Project Manager:	Discipline Engineer:	Checked By:
Scale:		
CAD File Name: 477003-2000-EA-32.DGN		Plot Date:

MONTREAL - BLAIR TRANSIT PRIORITY CORRIDOR STA. 6+760 to STA 6+930	
Drawings No.:	Revision 00 Sheet No. 32

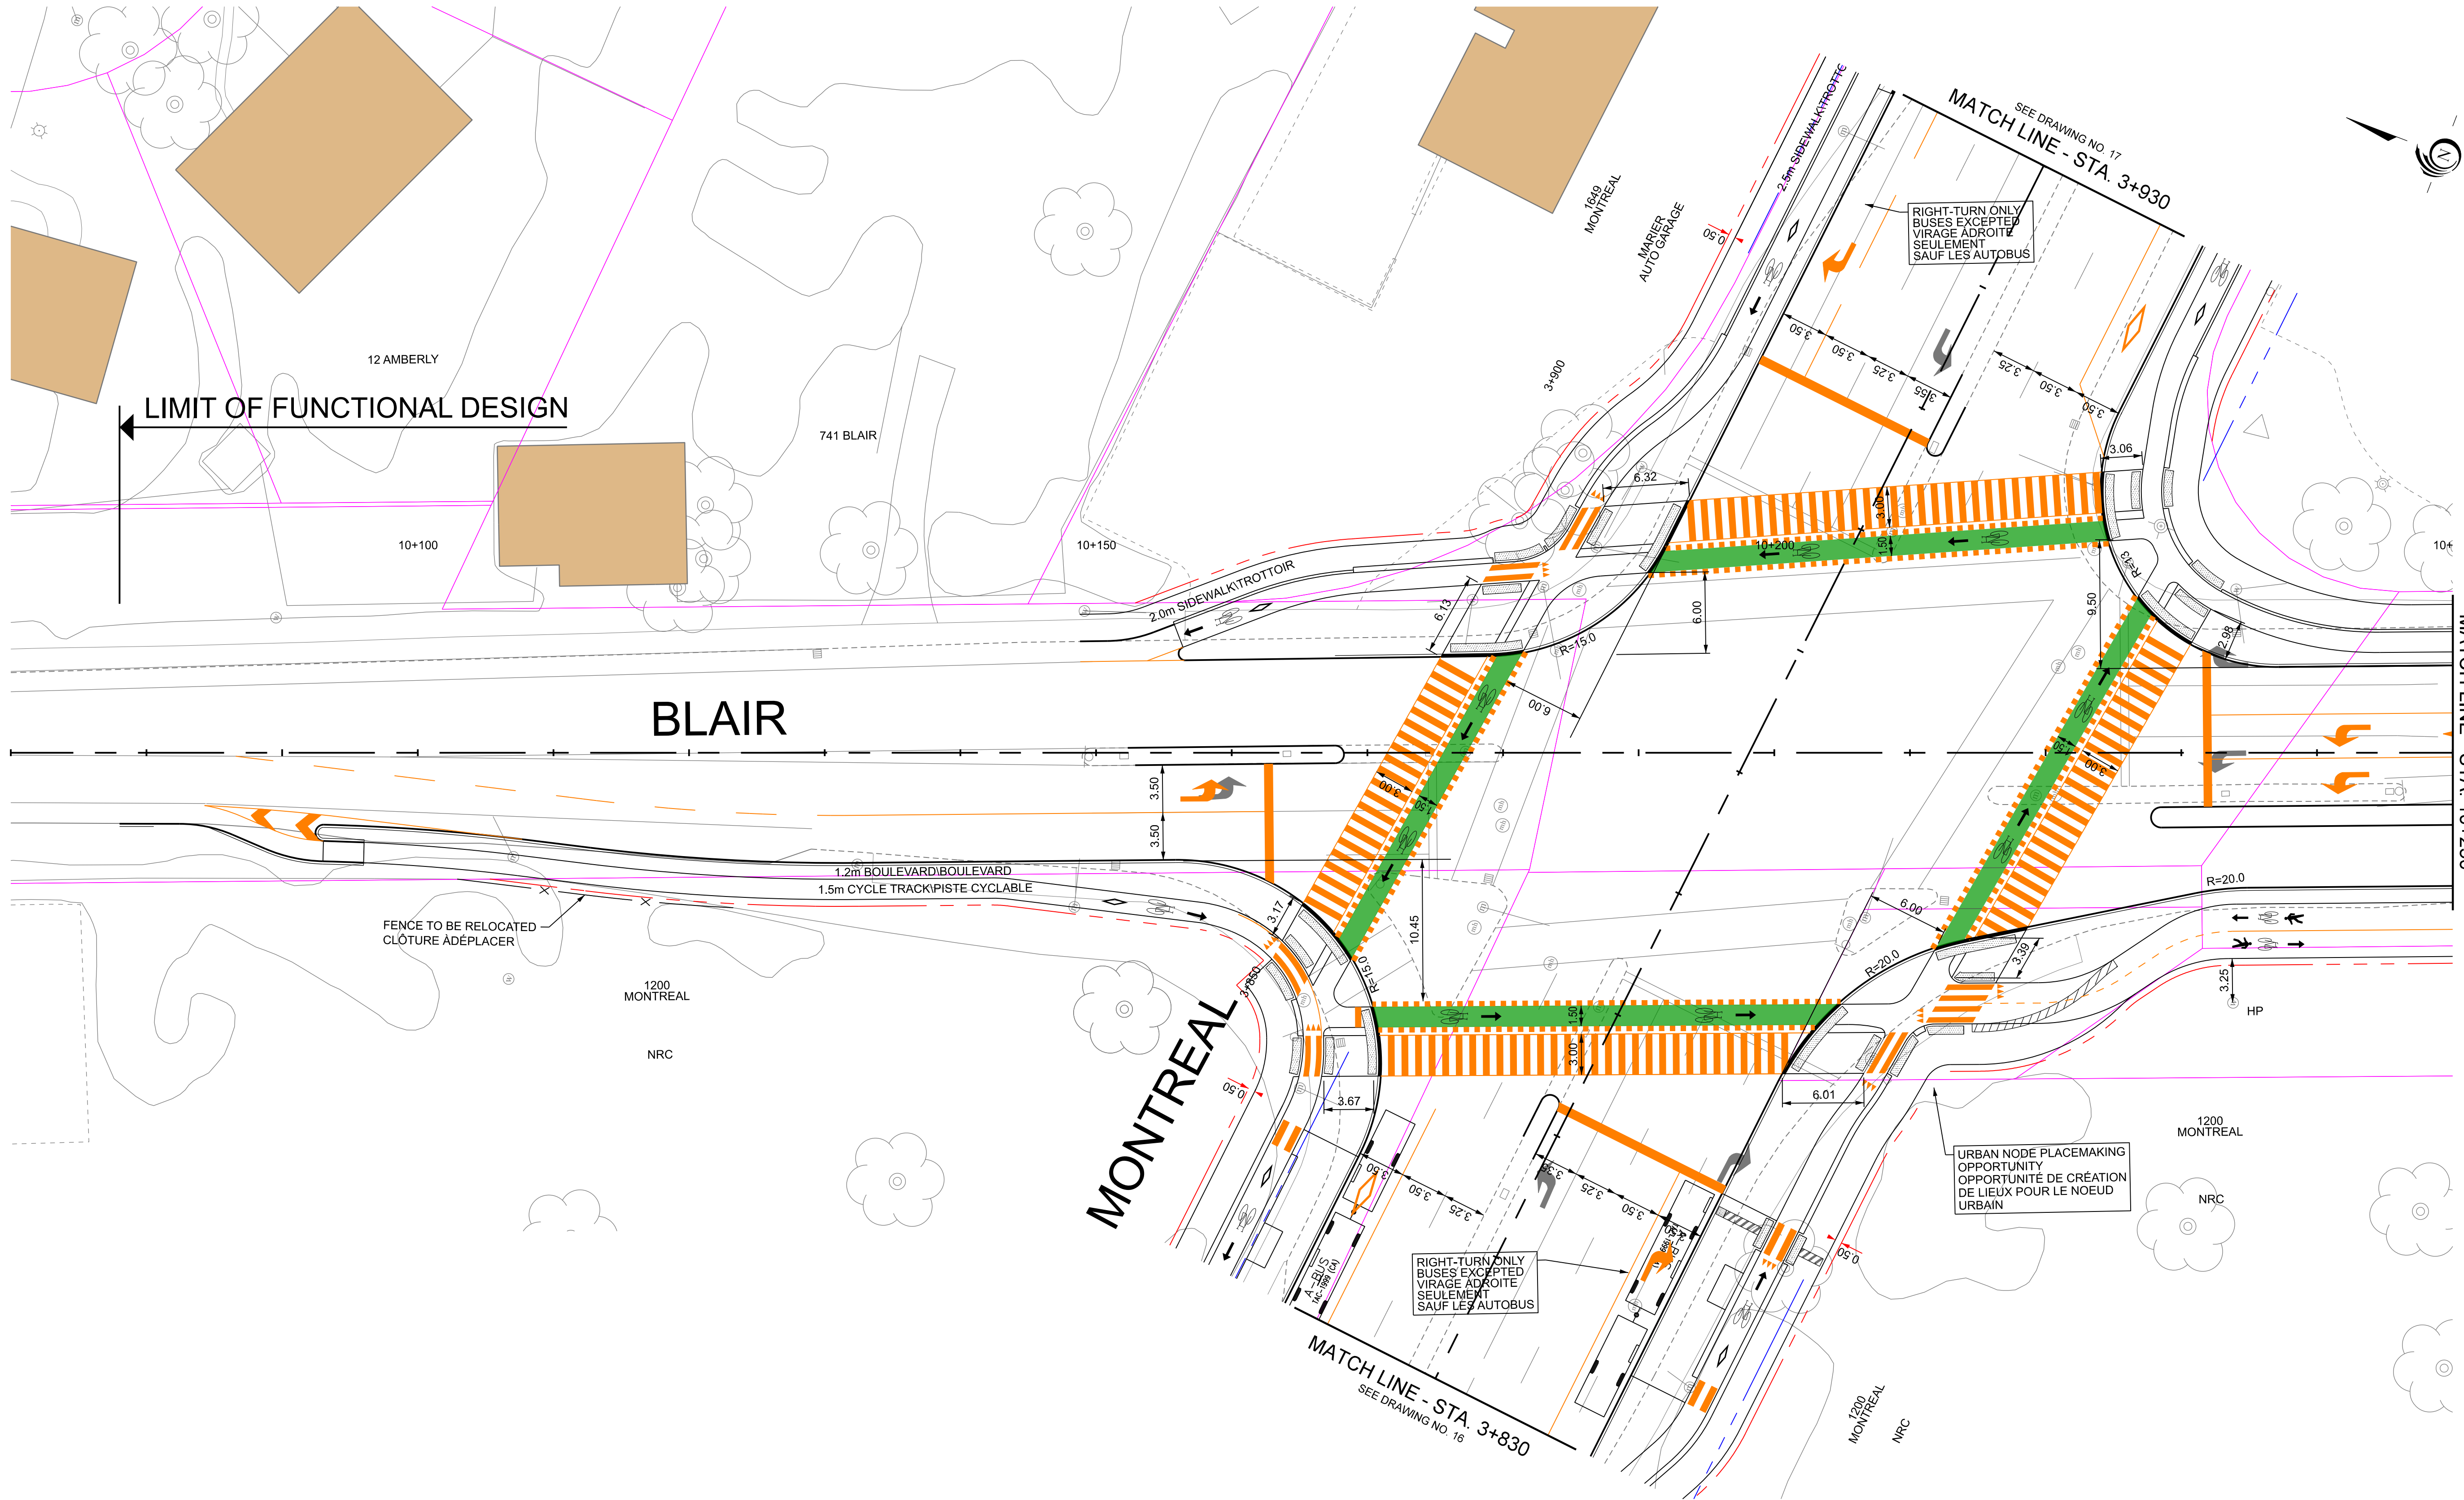

KEY PLAN

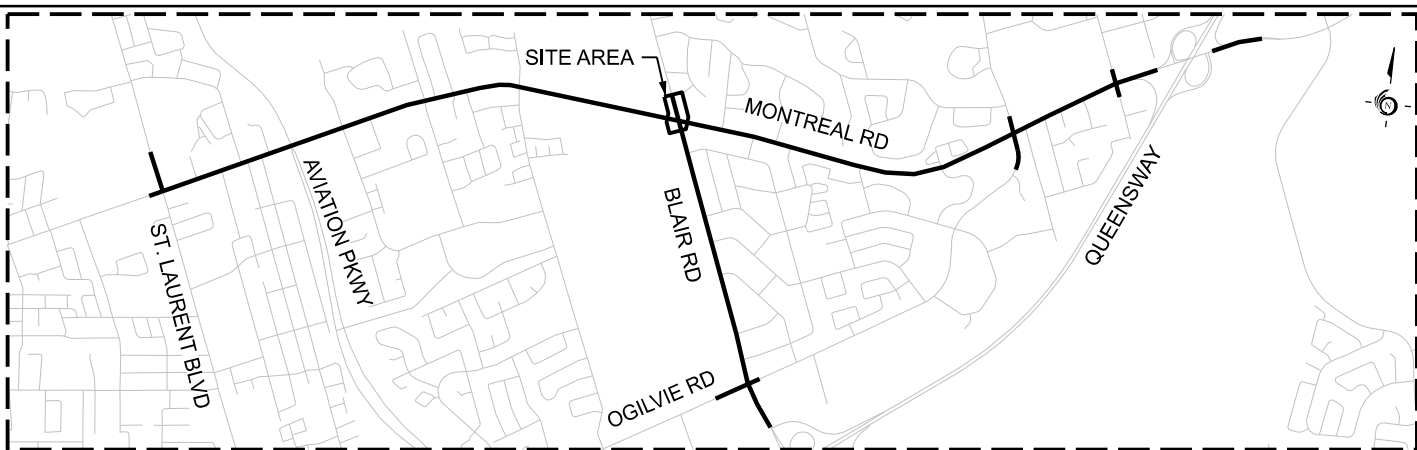

LEGEND

- | | | | |
|--|-------------------------|--|--|
| | EXISTING PROPERTY LINE | | EXISTING CONDITIONS |
| | EXISTING ROW PROTECTION | | PROPOSED FUNCTIONAL DESIGN |
| | PROPOSED PROPERTY LINE | | PROPOSED FUNCTIONAL DESIGN PAVEMENT MARKINGS |



Date: 22 October 2021	Designed By:	Drawn By:
Project Manager:	Discipline Engineer:	Checked By:
Scale:		
CAD File Name: 477003-2000-EA-33.DGN	Plot Date:	




MONTREAL - BLAIR TRANSIT PRIORITY CORRIDOR
STA. 10+070 to STA 10+250


Drawings No.:	Revision 00	Sheet No. 33
---------------	-------------	--------------

SEE DRAWING NO. 33
MATCH LINE - STA. 10+250

SEE DRAWING NO. 35
MATCH LINE - STA. 10+430

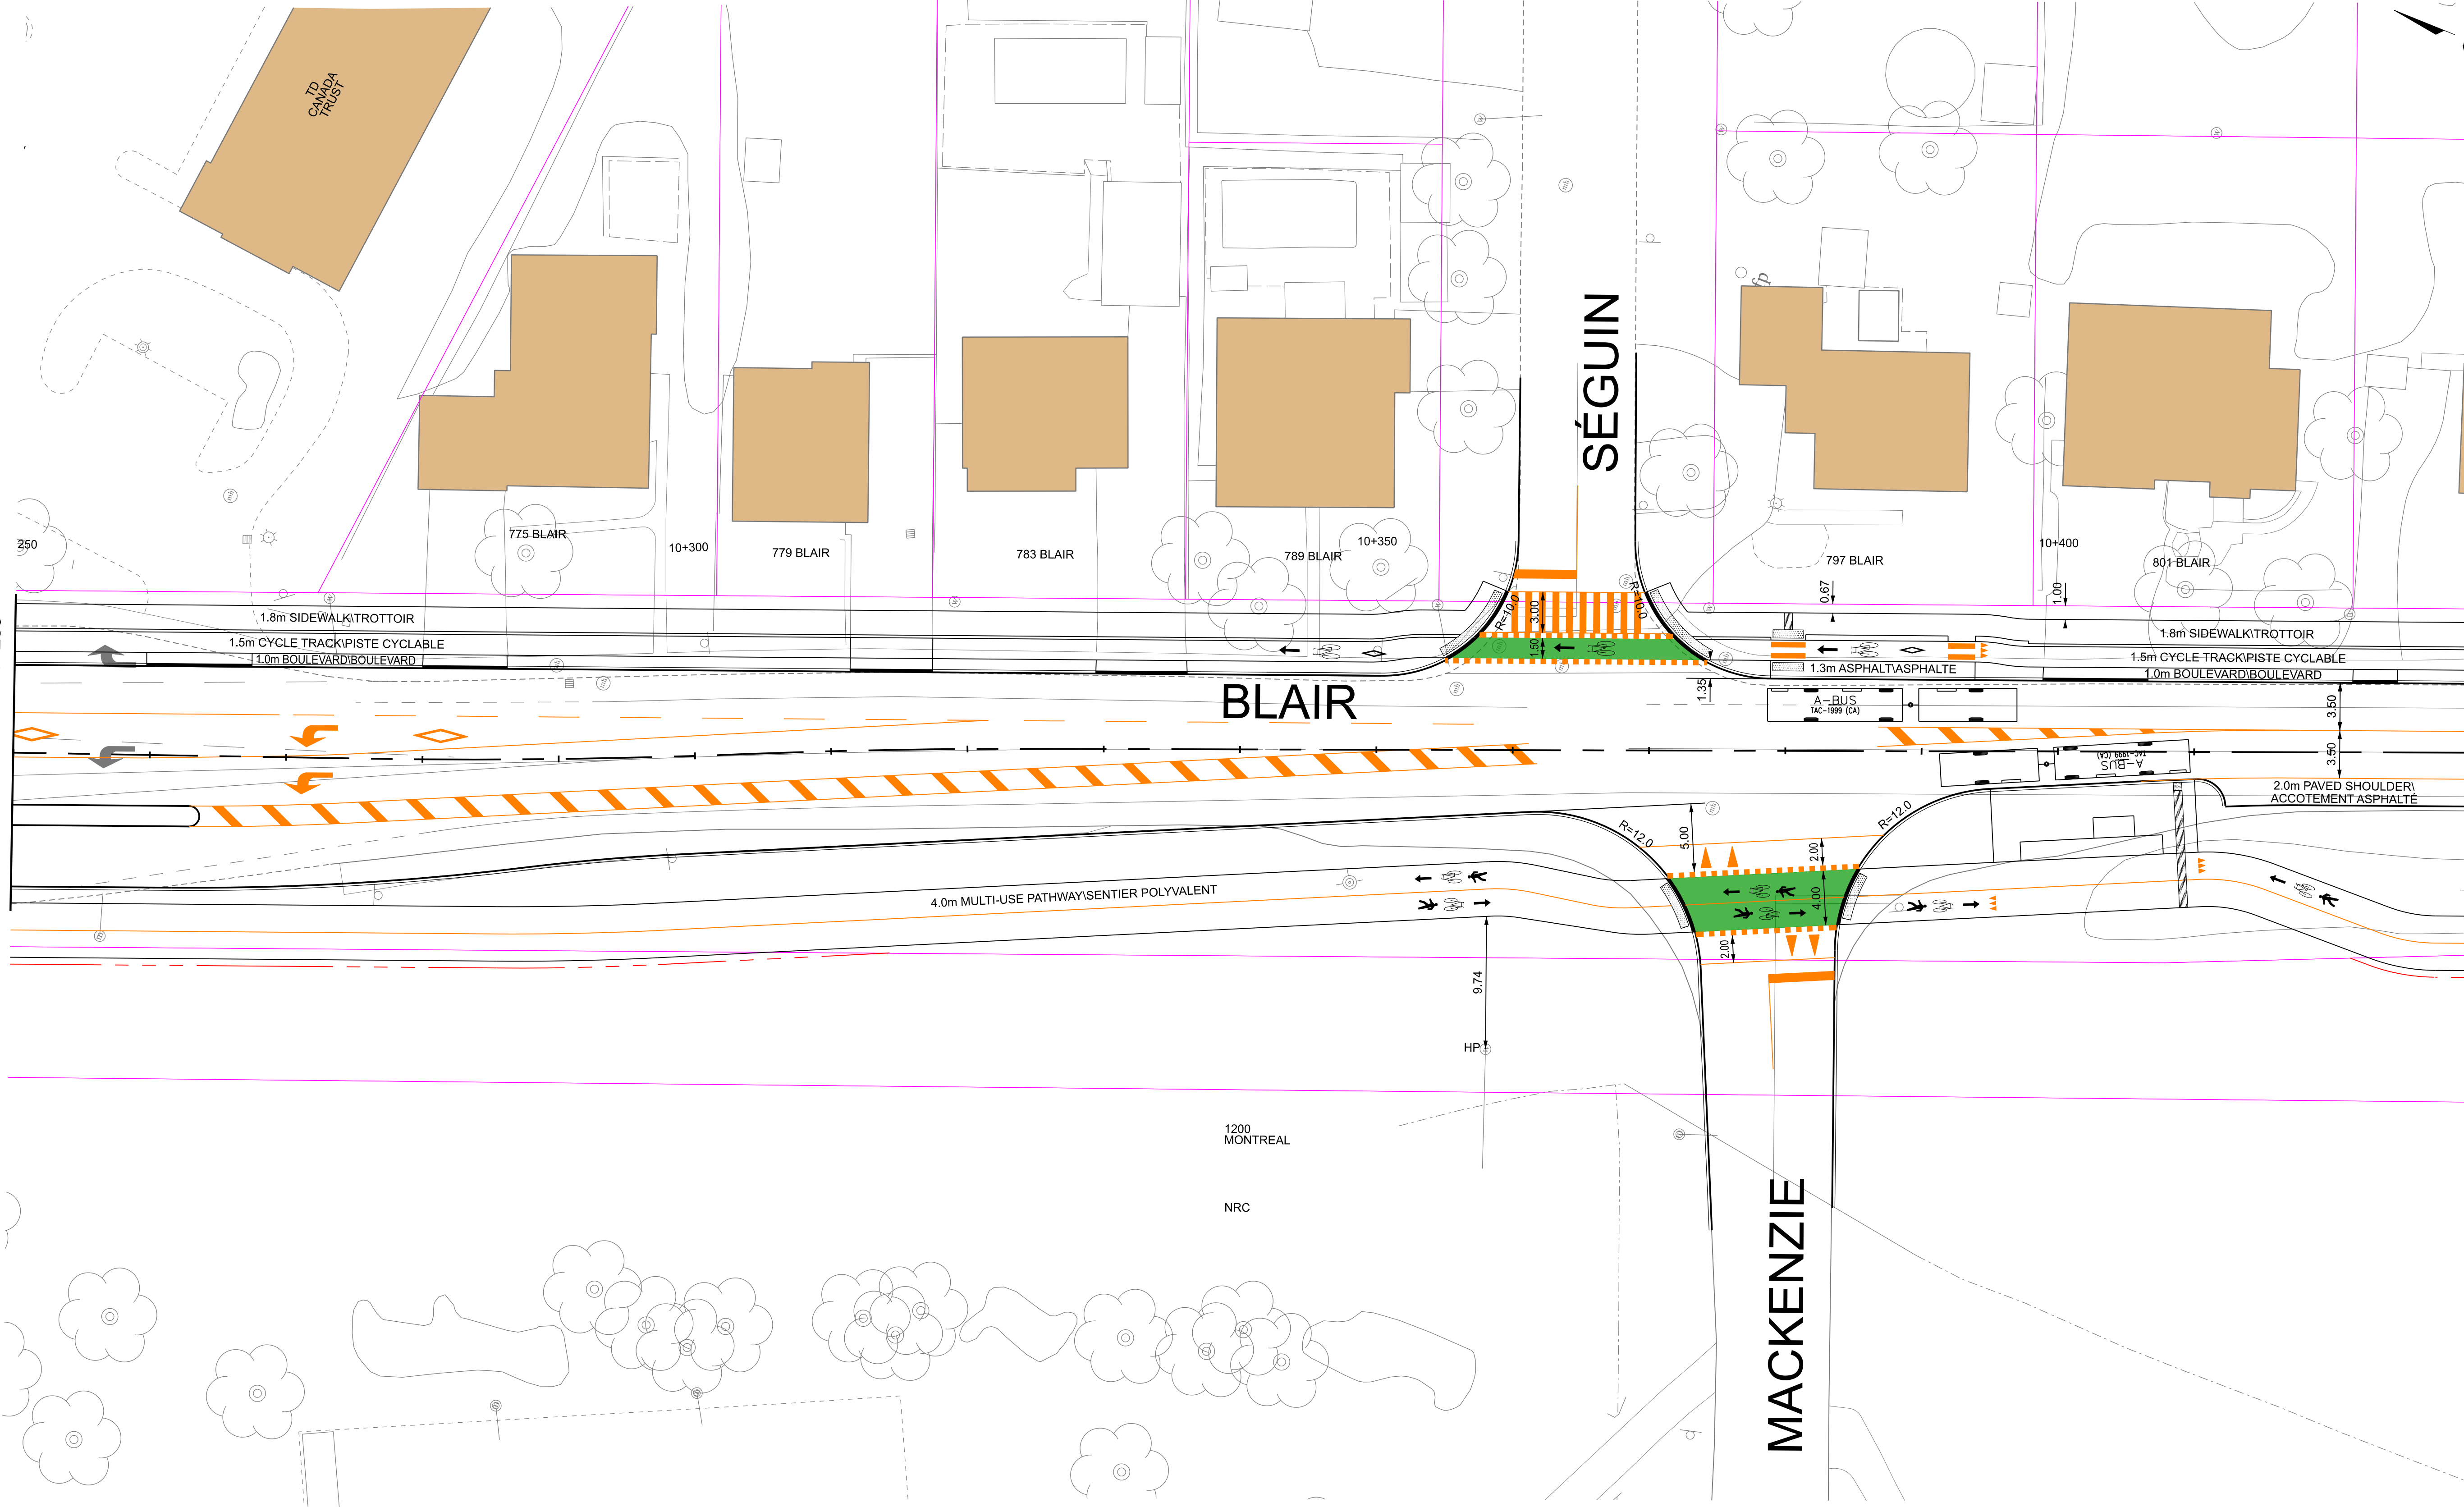

KEY PLAN

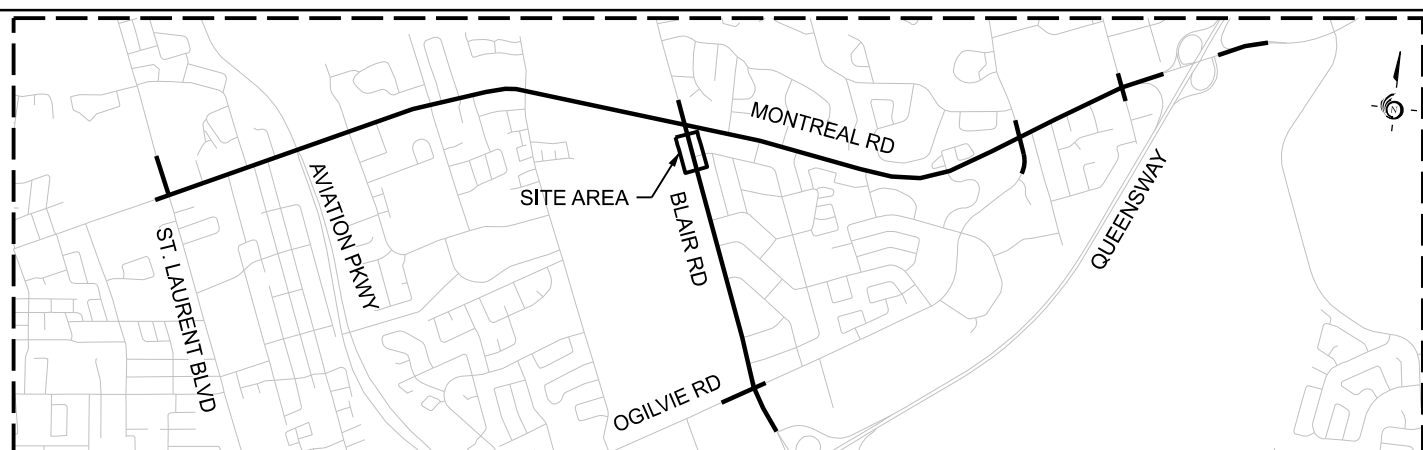

LEGEND

- | | | | |
|--|-------------------------|--|--|
| | EXISTING PROPERTY LINE | | EXISTING CONDITIONS |
| | EXISTING ROW PROTECTION | | PROPOSED FUNCTIONAL DESIGN |
| | PROPOSED PROPERTY LINE | | PROPOSED FUNCTIONAL DESIGN PAVEMENT MARKINGS |



Date: 23 August 2021	Designed By:	Drawn By:
Project Manager:	Discipline Engineer:	Checked By:
Scale:		
CAD File Name:	477003-2000-EA-34.DGN	Plot Date:




MONTREAL - BLAIR TRANSIT PRIORITY CORRIDOR
STA. 10+250 to STA 10+430

Drawings No.:	Revision 00	Sheet No. 34
---------------	----------------	-----------------

SEE DRAWING NO. 34
MATCH LINE - STA. 10+430

KEY PLAN

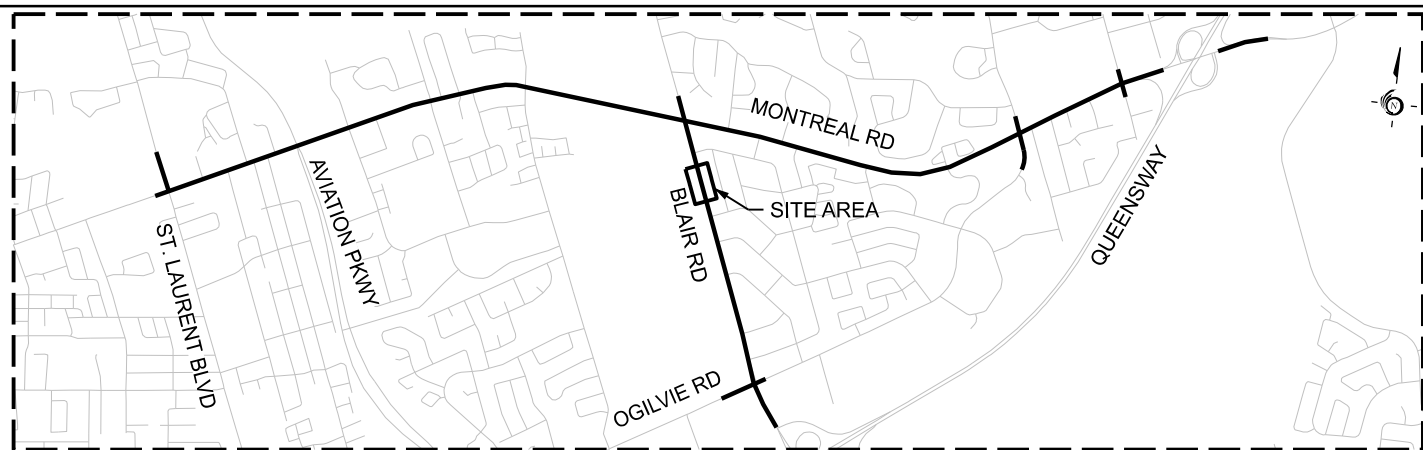

LEGEND

- | | | | |
|--|-------------------------|--|--|
| | EXISTING PROPERTY LINE | | EXISTING CONDITIONS |
| | EXISTING ROW PROTECTION | | PROPOSED FUNCTIONAL DESIGN |
| | PROPOSED PROPERTY LINE | | PROPOSED FUNCTIONAL DESIGN PAVEMENT MARKINGS |




Date: 23 August 2021	Designed By:	Drawn By:
Project Manager:	Discipline Engineer:	Checked By:
Scale:		
CAD File Name:	477003-2000-EA-35.DGN	Plot Date:



MONTREAL - BLAIR TRANSIT PRIORITY CORRIDOR
STA. 10+430 to STA 10+610

Drawings No.:	Revision 00	Sheet No. 35
---------------	----------------	-----------------

SEE DRAWING NO. 36
MATCH LINE - STA. 10+610

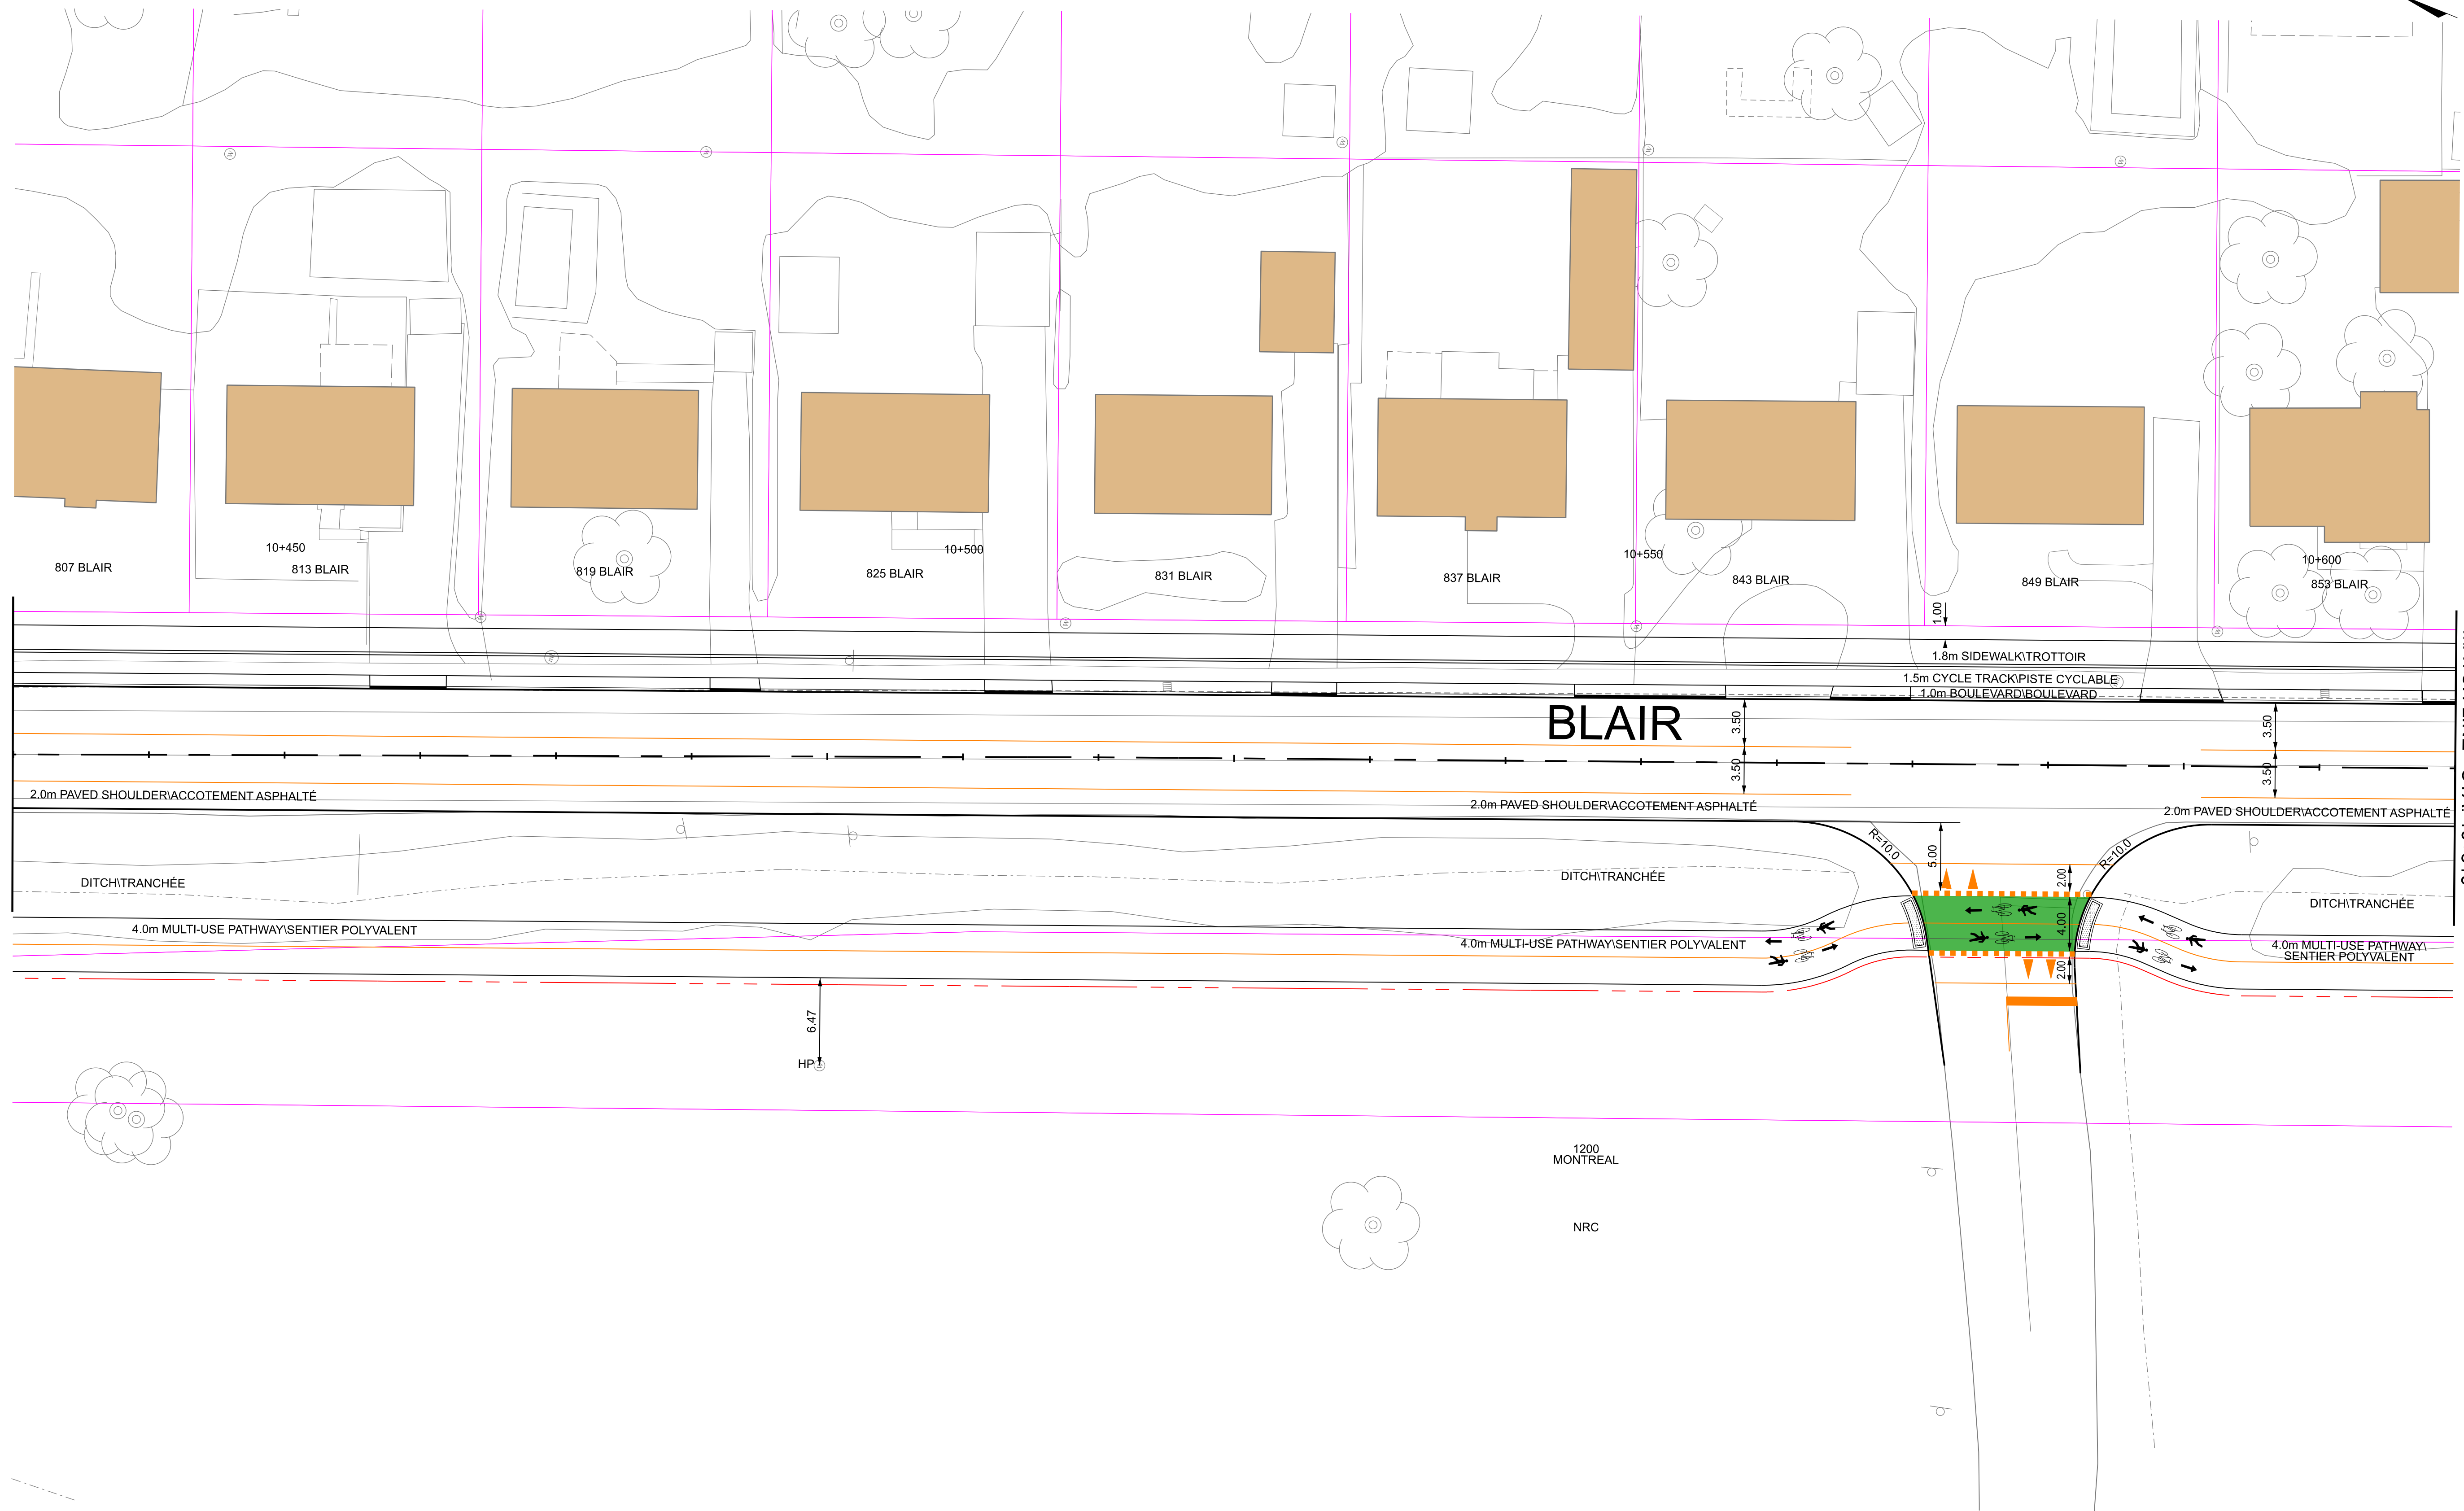


SEE DRAWING NO. 35
MATCH LINE - STA. 10+610



SEE DRAWING NO. 37
MATCH LINE - STA. 10+790

KEY PLAN

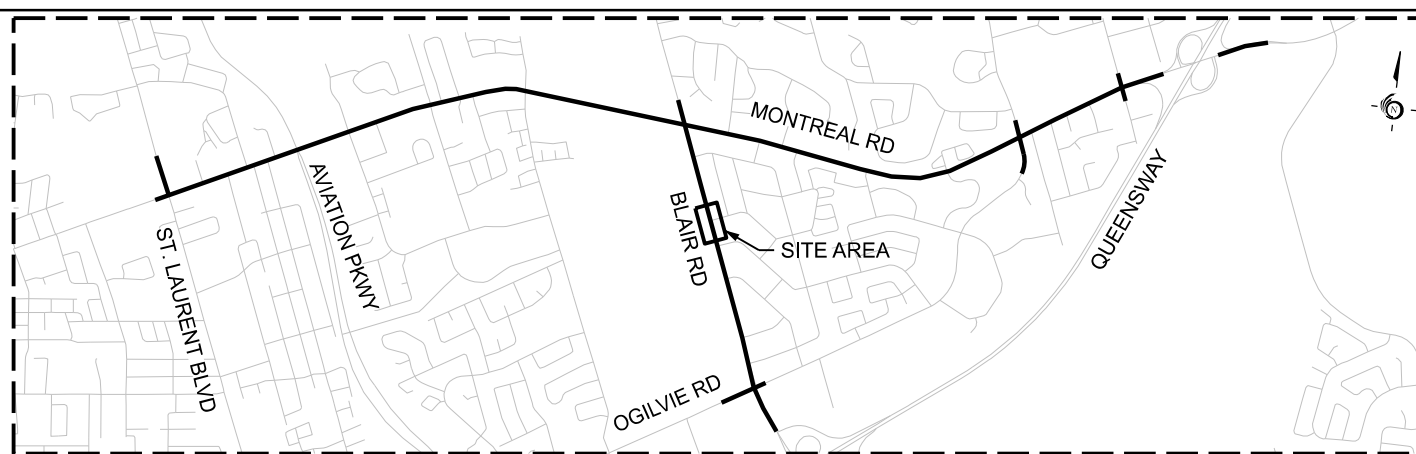

LEGEND

- | | | | |
|--|-------------------------|--|--|
| | EXISTING PROPERTY LINE | | EXISTING CONDITIONS |
| | EXISTING ROW PROTECTION | | PROPOSED FUNCTIONAL DESIGN |
| | PROPOSED PROPERTY LINE | | PROPOSED FUNCTIONAL DESIGN PAVEMENT MARKINGS |



Date: 23 August 2021	Designed By:	Drawn By:
Project Manager:	Dicipline Engineer:	Checked By:
Scale:		
CAD File Name:	477003-2000-EA-36.DGN	Plot Date:




MONTREAL - BLAIR TRANSIT PRIORITY CORRIDOR
STA. 10+610 to STA 10+790


Drawings No.:	Revision 00	Sheet No. 36
---------------	----------------	-----------------

SEE DRAWING NO. 38
MATCH LINE - STA. 10+790

KEY PLAN

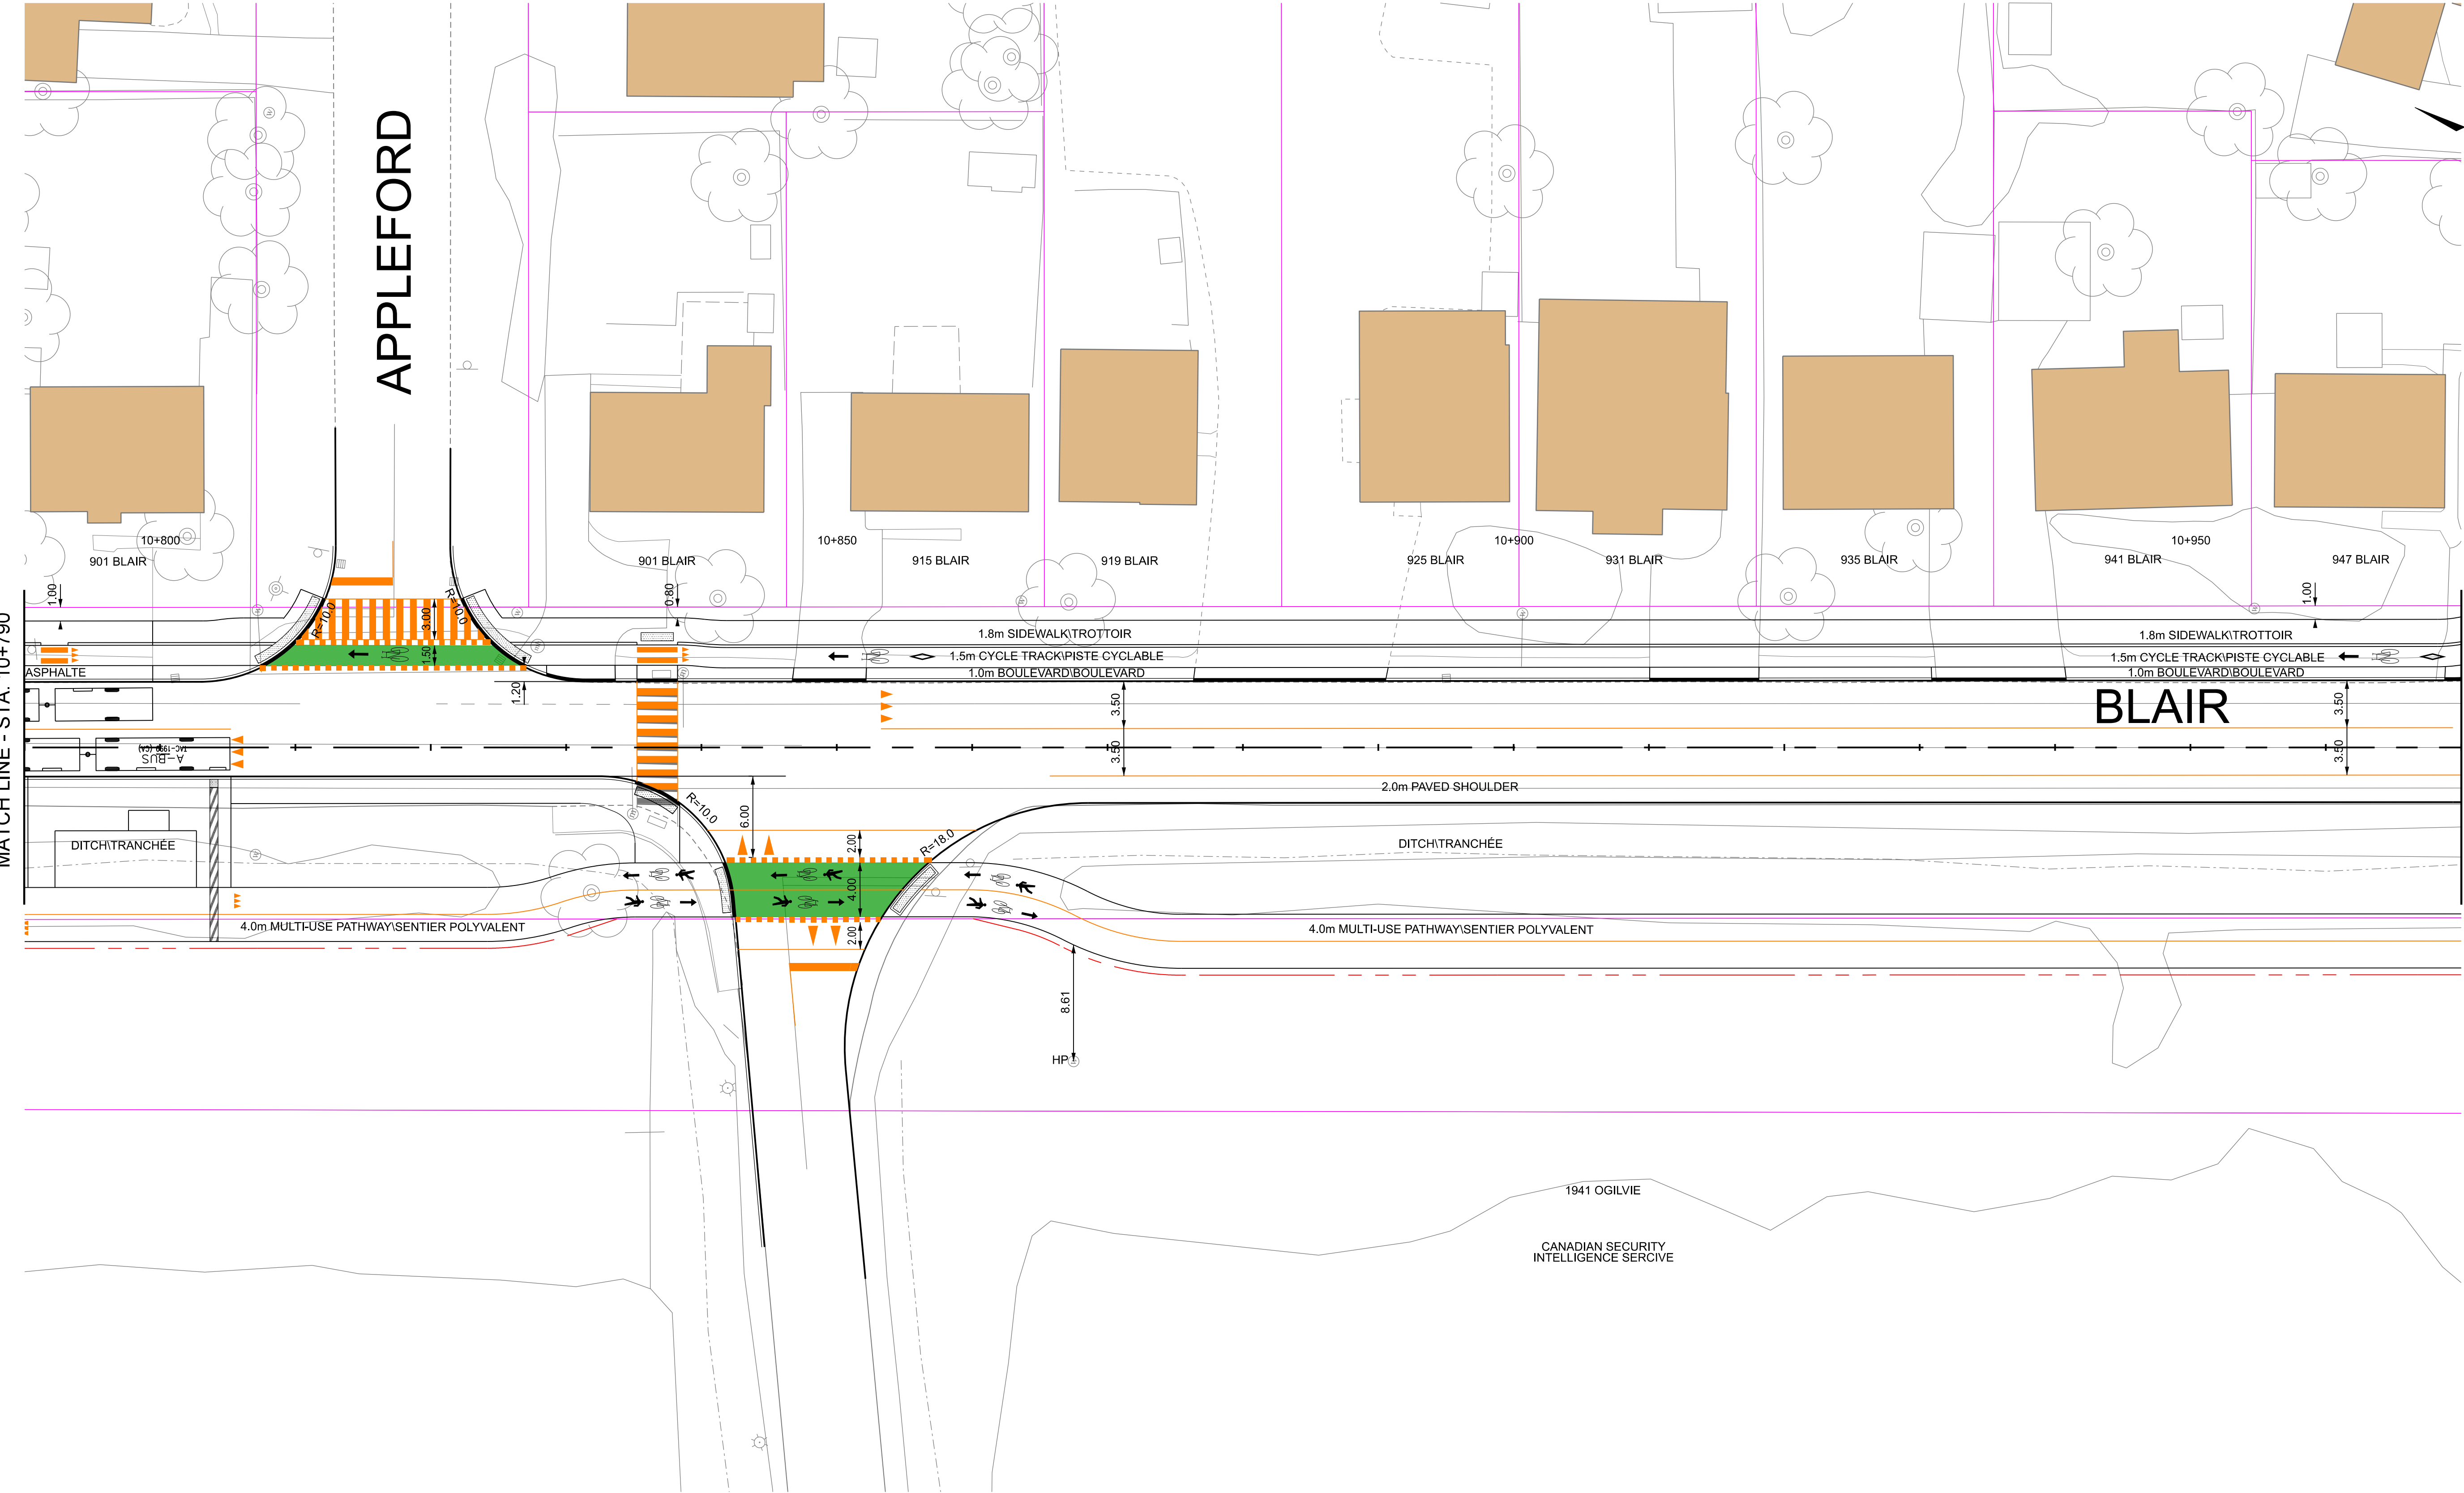

SEE DRAWING NO. 38
MATCH LINE - STA. 10+970

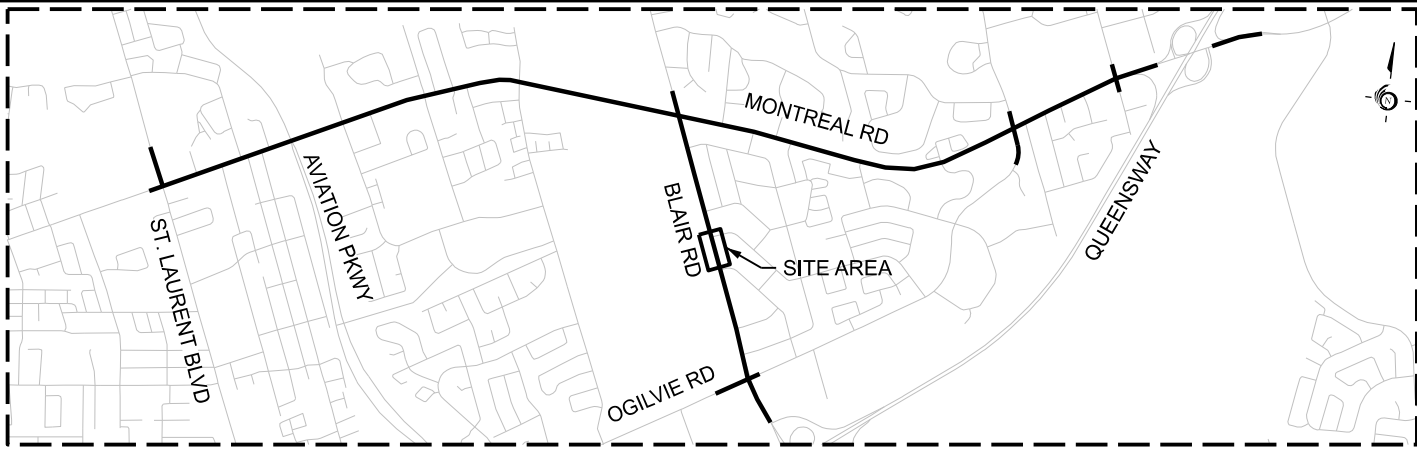

LEGEND

- | | | | |
|--|-------------------------|--|--|
| | EXISTING PROPERTY LINE | | EXISTING CONDITIONS |
| | EXISTING ROW PROTECTION | | PROPOSED FUNCTIONAL DESIGN |
| | PROPOSED PROPERTY LINE | | PROPOSED FUNCTIONAL DESIGN PAVEMENT MARKINGS |



Date: 23 August 2021	Designed By:	Drawn By:
Project Manager:	Dicipline Engineer:	Checked By:
Scale: 0m 2.5 5 10 20 HORIZONTAL		
CAD File Name: 477003-2000-EA-37.DGN		Plot Date:




MONTREAL - BLAIR TRANSIT PRIORITY CORRIDOR
STA. 10+790 to STA 10+970


Drawings No.:	Revision 00	Sheet No. 37
---------------	----------------	-----------------

SEE DRAWING NO. 37
MATCH LINE - STA. 10+970

SEE DRAWING NO. 39
MATCH LINE - STA. 11+150

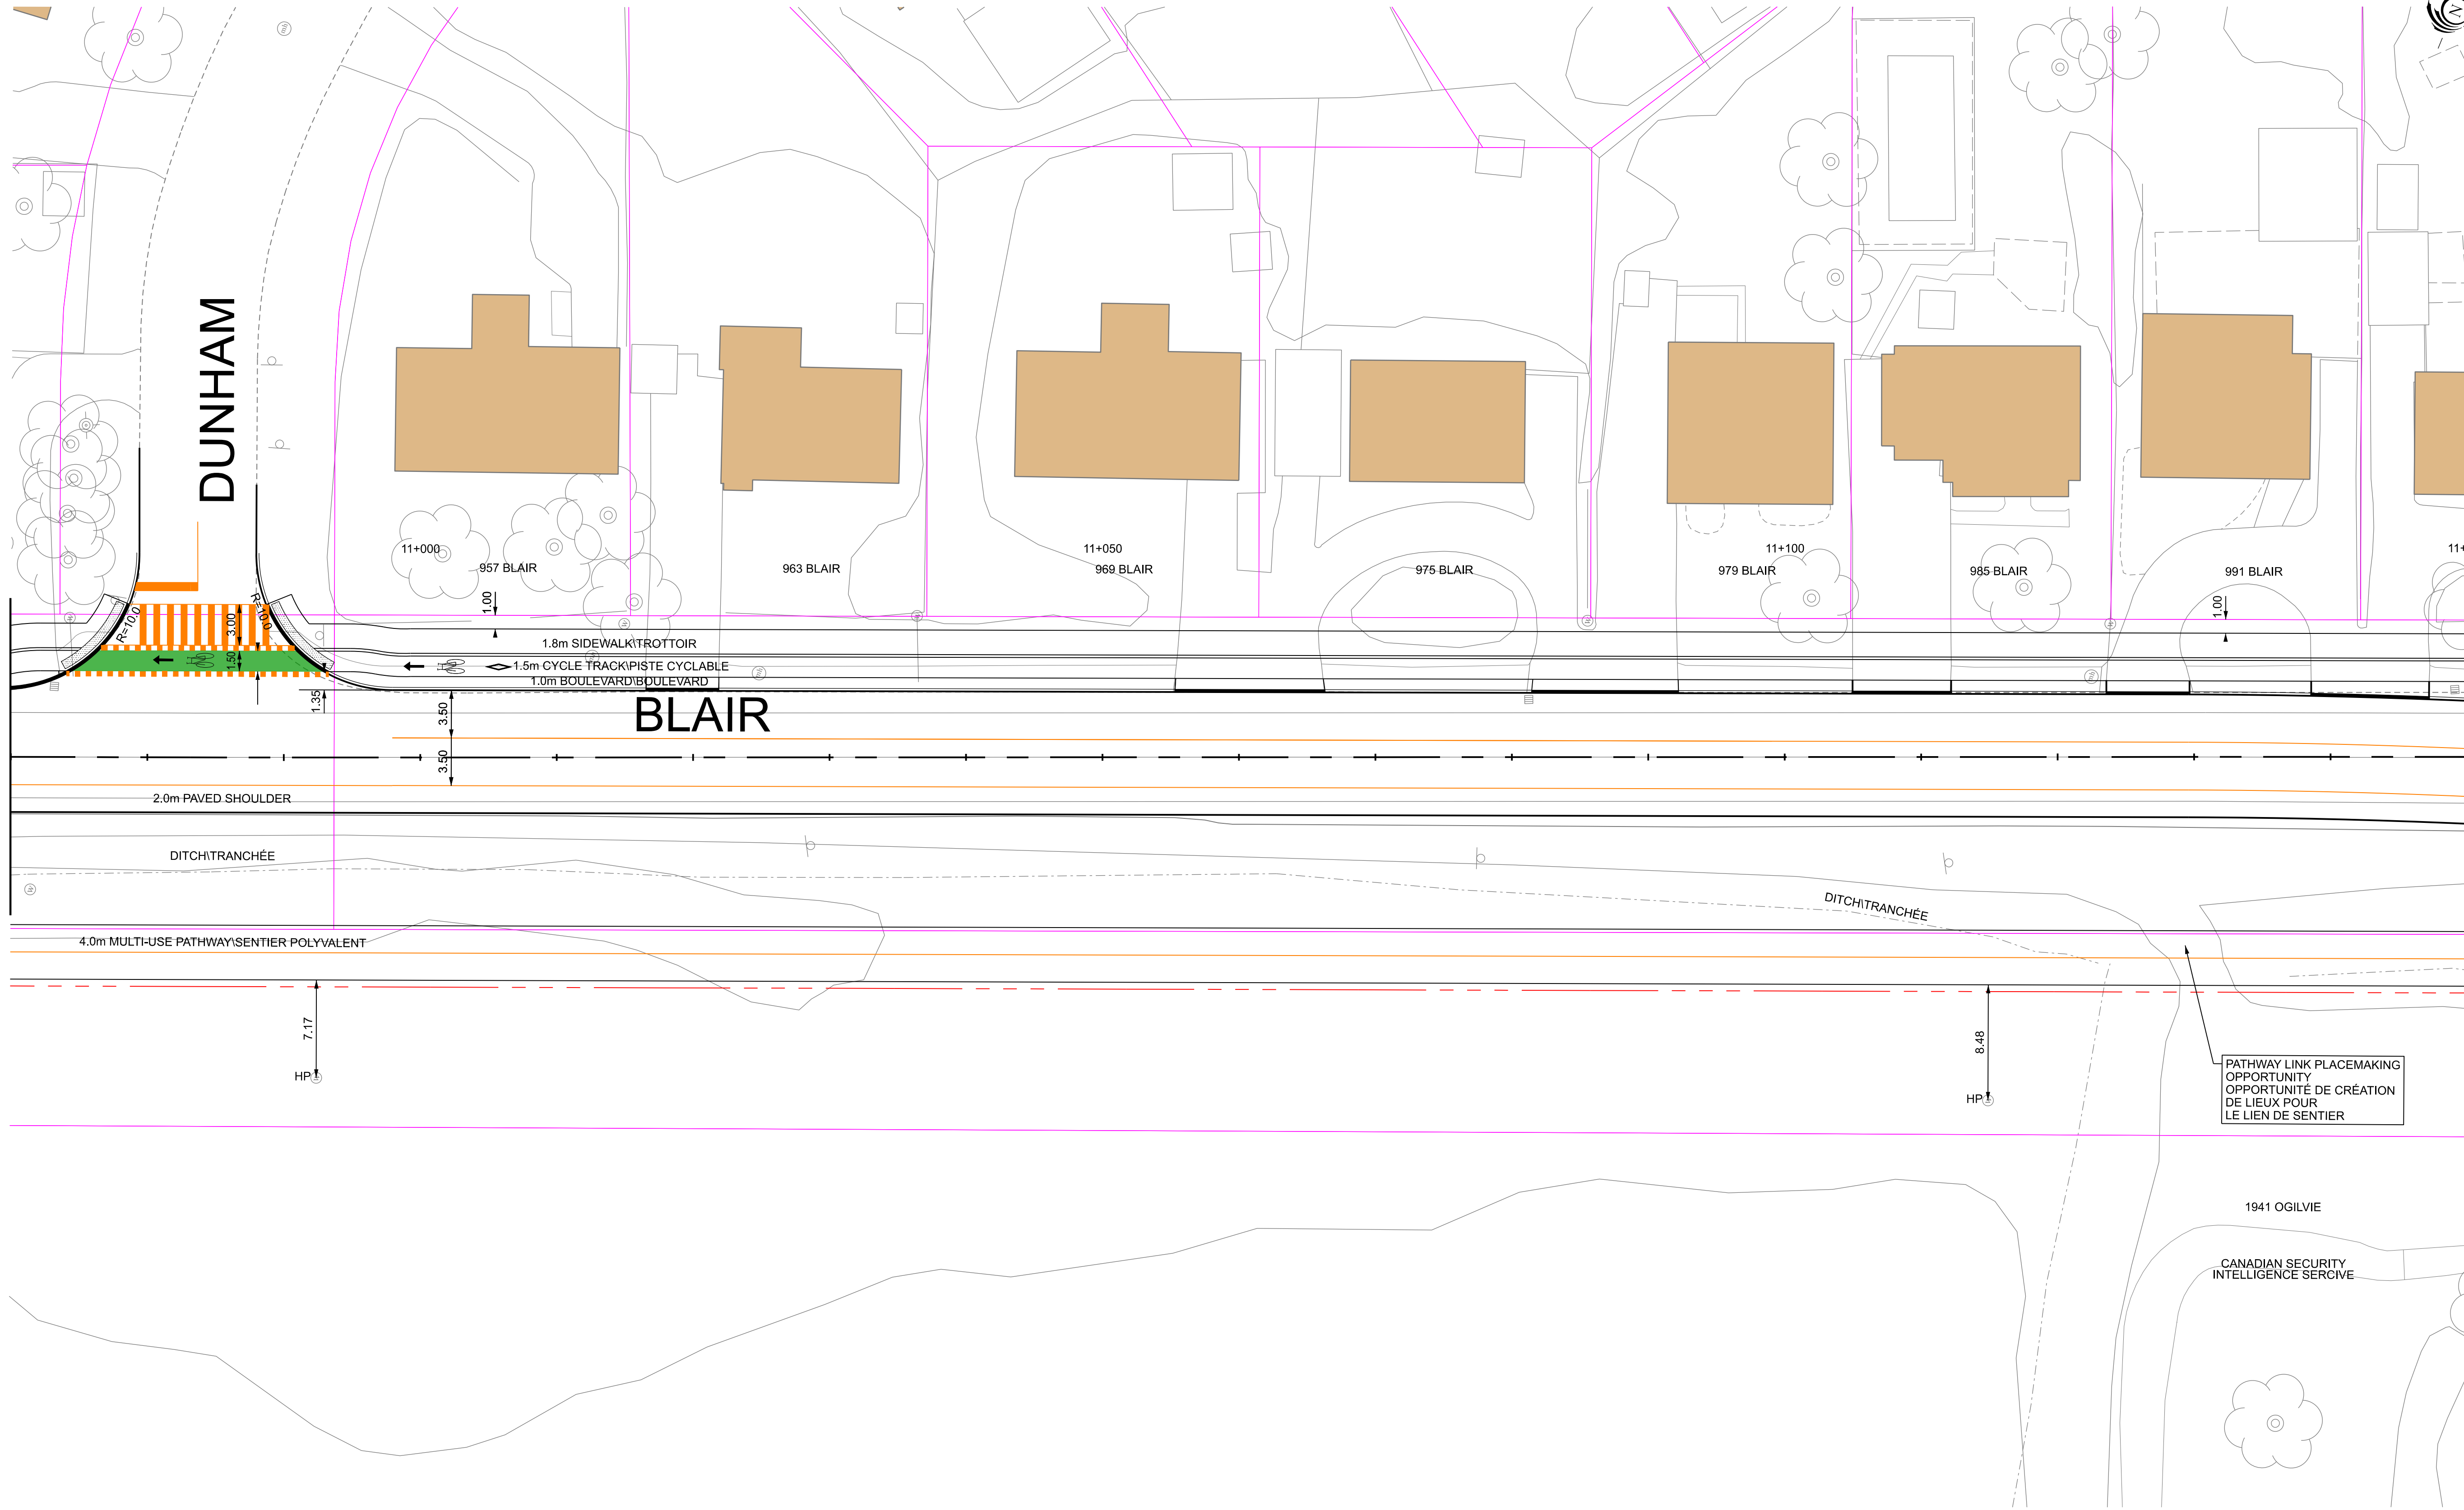

KEY PLAN

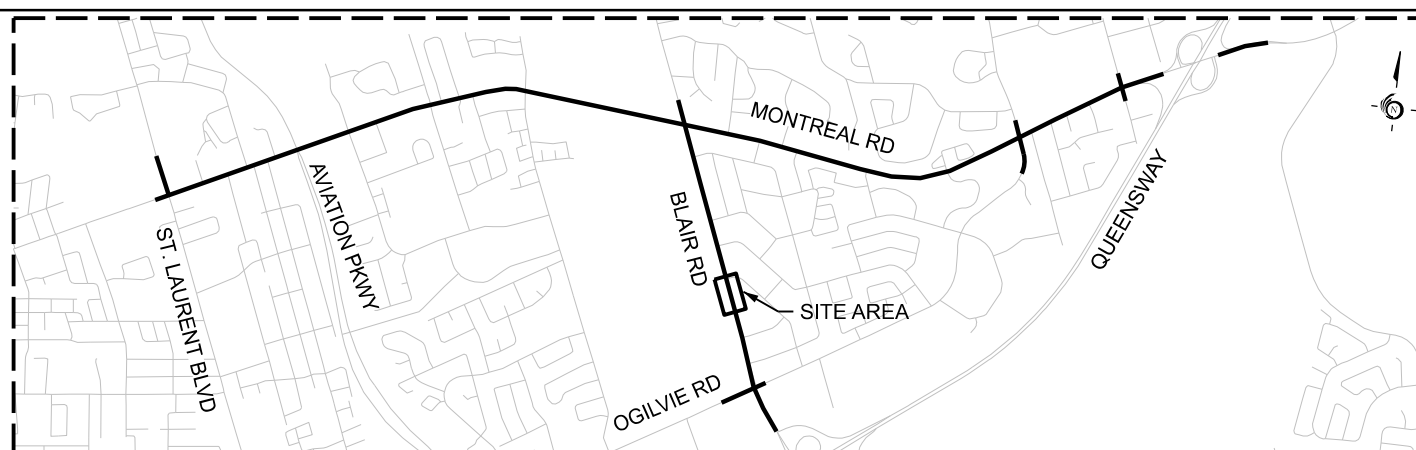

LEGEND

	EXISTING PROPERTY LINE		EXISTING CONDITIONS
	EXISTING ROW PROTECTION		PROPOSED FUNCTIONAL DESIGN
	PROPOSED PROPERTY LINE		PROPOSED FUNCTIONAL DESIGN PAVEMENT MARKINGS




Date: 23 August 2021	Designed By:	Drawn By:
Project Manager:	Discipline Engineer:	Checked By:
Scale:		
CAD File Name:	477003-2000-EA-38.DGN	Plot Date:




MONTREAL - BLAIR TRANSIT PRIORITY CORRIDOR
STA. 10+970 to STA 11+150

SEE DRAWING NO. 38
MATCH LINE - STA. 11+150

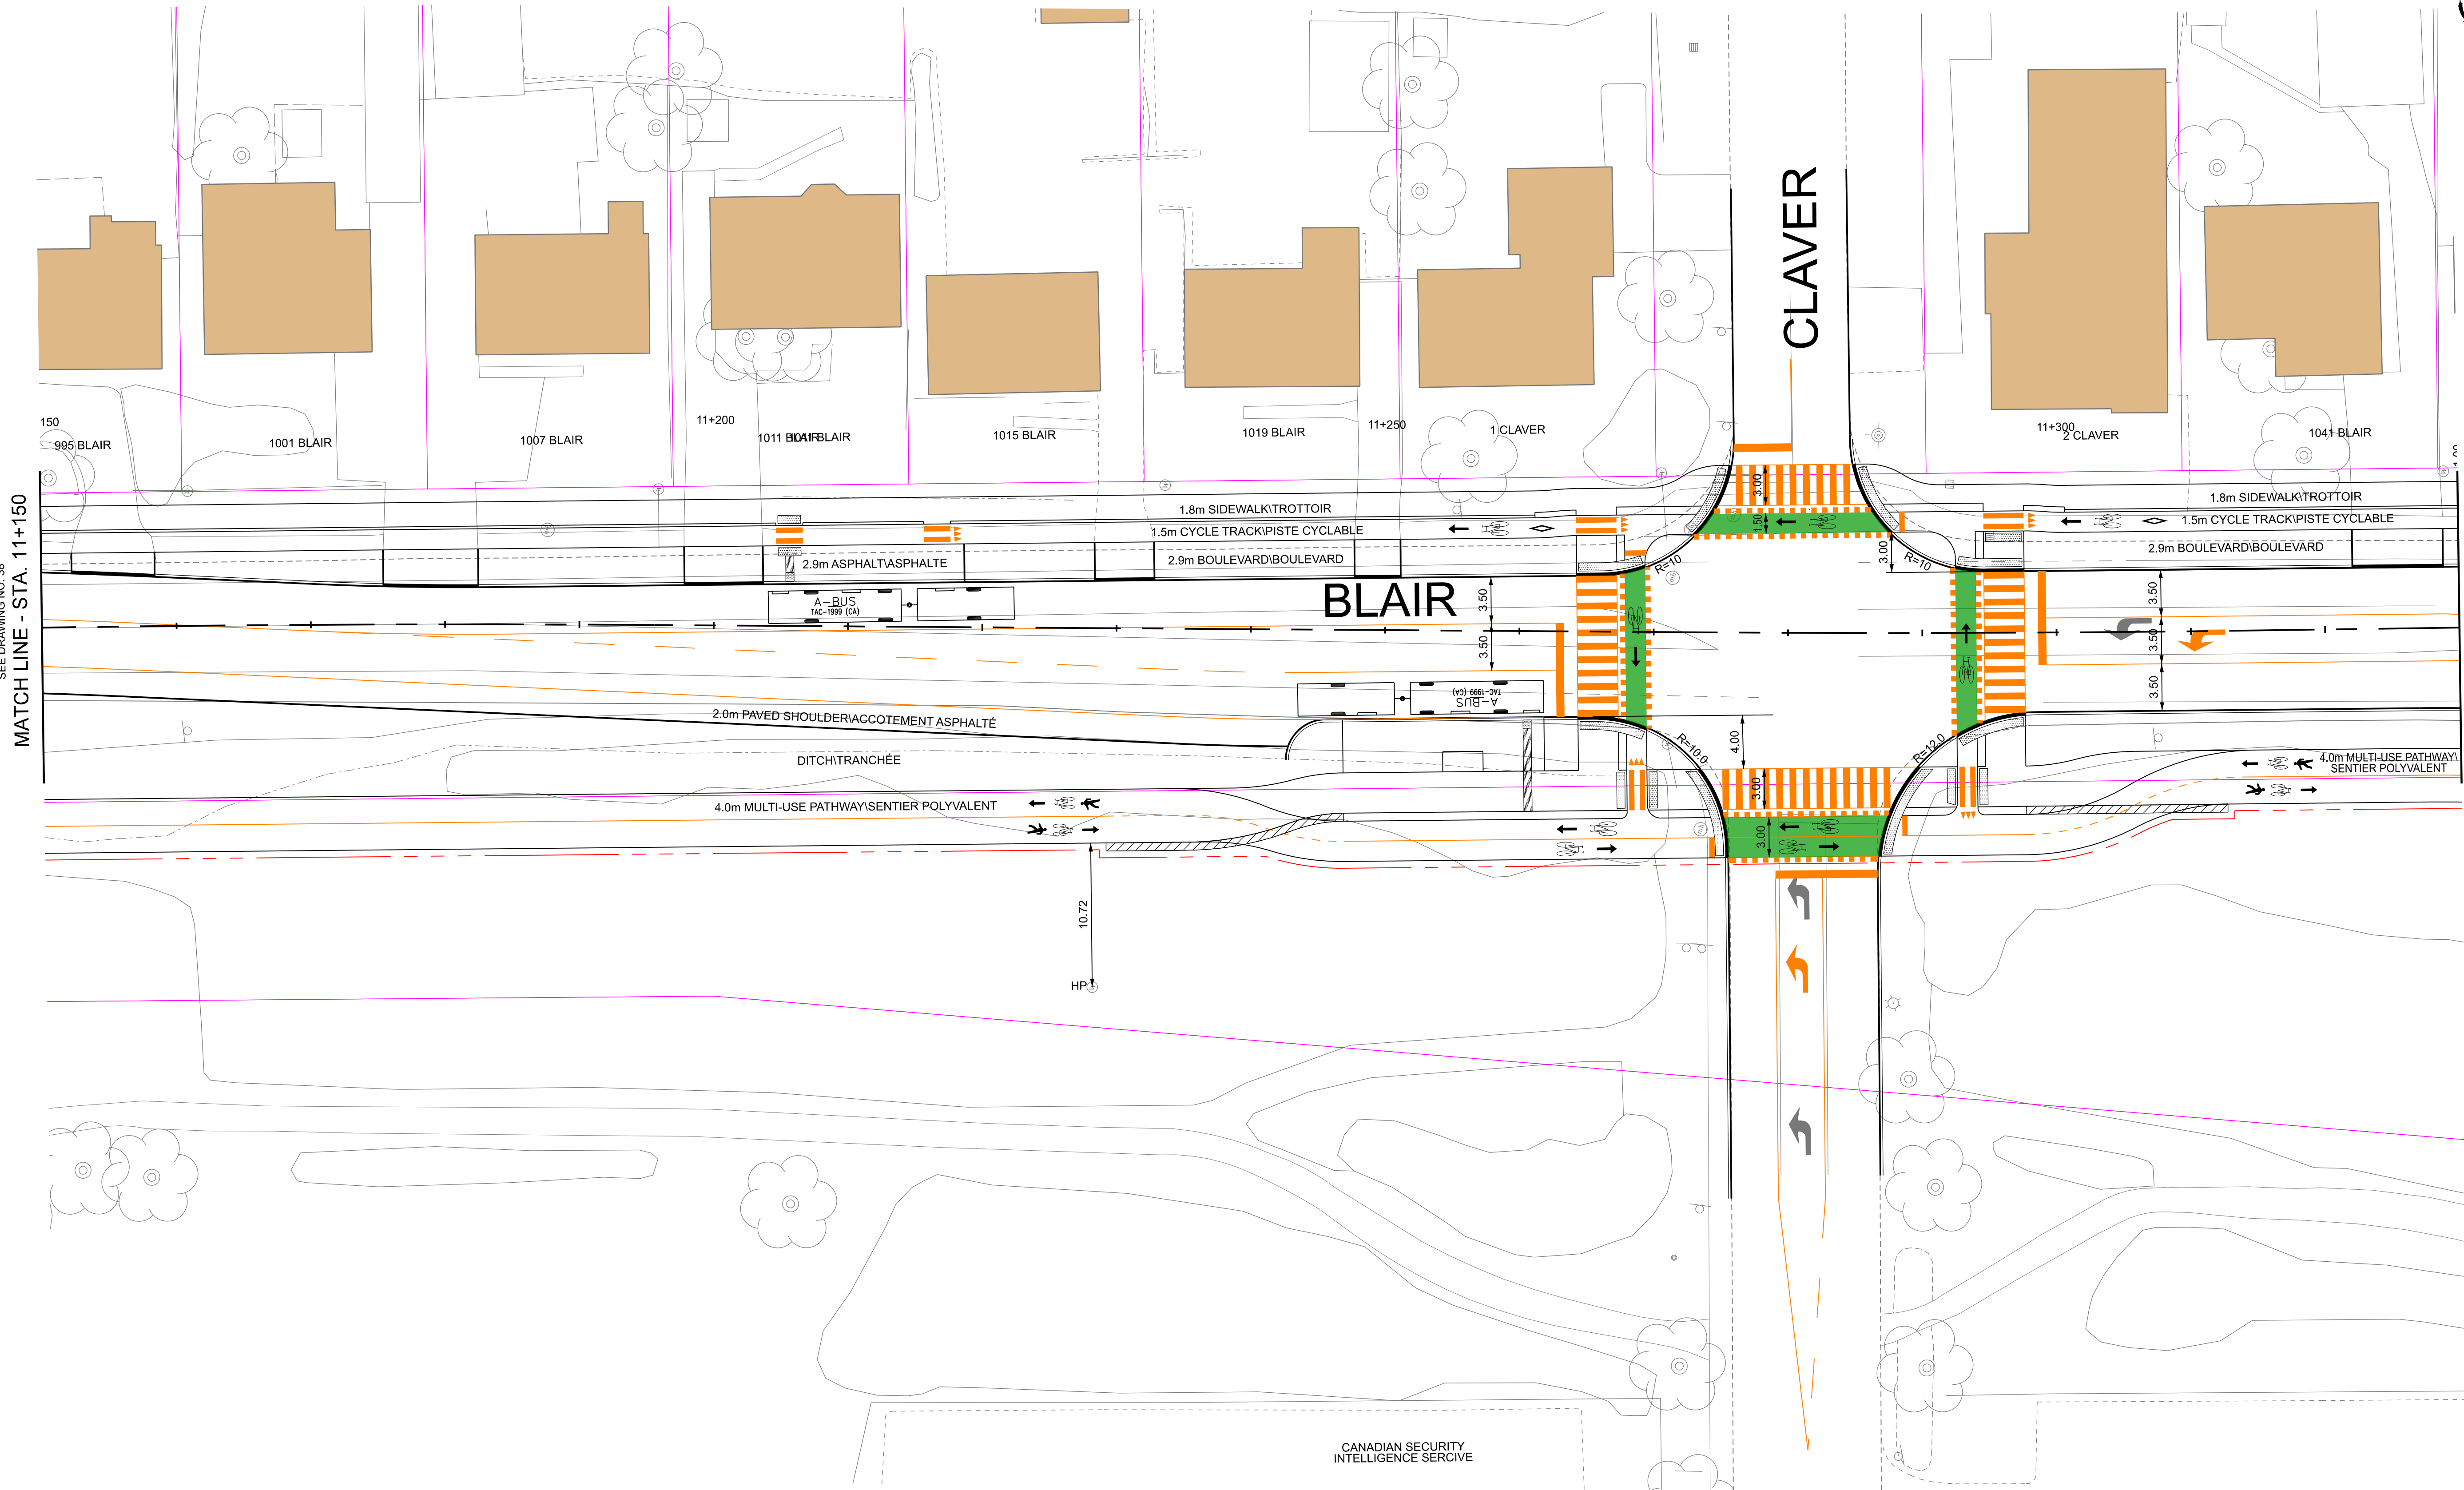

SEE DRAWING NO. 40
MATCH LINE - STA. 11+330

KEY PLAN

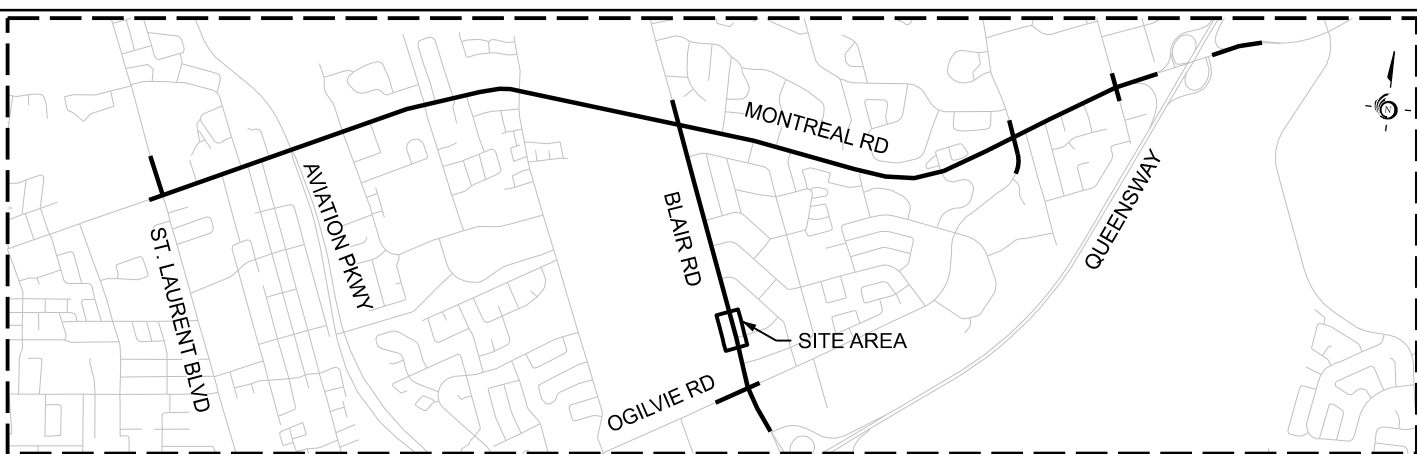

LEGEND

- | | | | |
|--|-------------------------|--|--|
| | EXISTING PROPERTY LINE | | EXISTING CONDITIONS |
| | EXISTING ROW PROTECTION | | PROPOSED FUNCTIONAL DESIGN |
| | PROPOSED PROPERTY LINE | | PROPOSED FUNCTIONAL DESIGN PAVEMENT MARKINGS |




Date: 23 August 2021	Designed By:	Drawn By:
Project Manager:	Discipline Engineer:	Checked By:
Scale:		
CAD File Name:	477003-2000-EA-39.DGN	
Plot Date:		



MONTREAL - BLAIR TRANSIT PRIORITY CORRIDOR
STA. 11+150 to STA 11+330


Drawings No.:	Revision 00	Sheet No. 39
---------------	----------------	-----------------

SEE DRAWING NO. 39
MATCH LINE - STA. 11+330

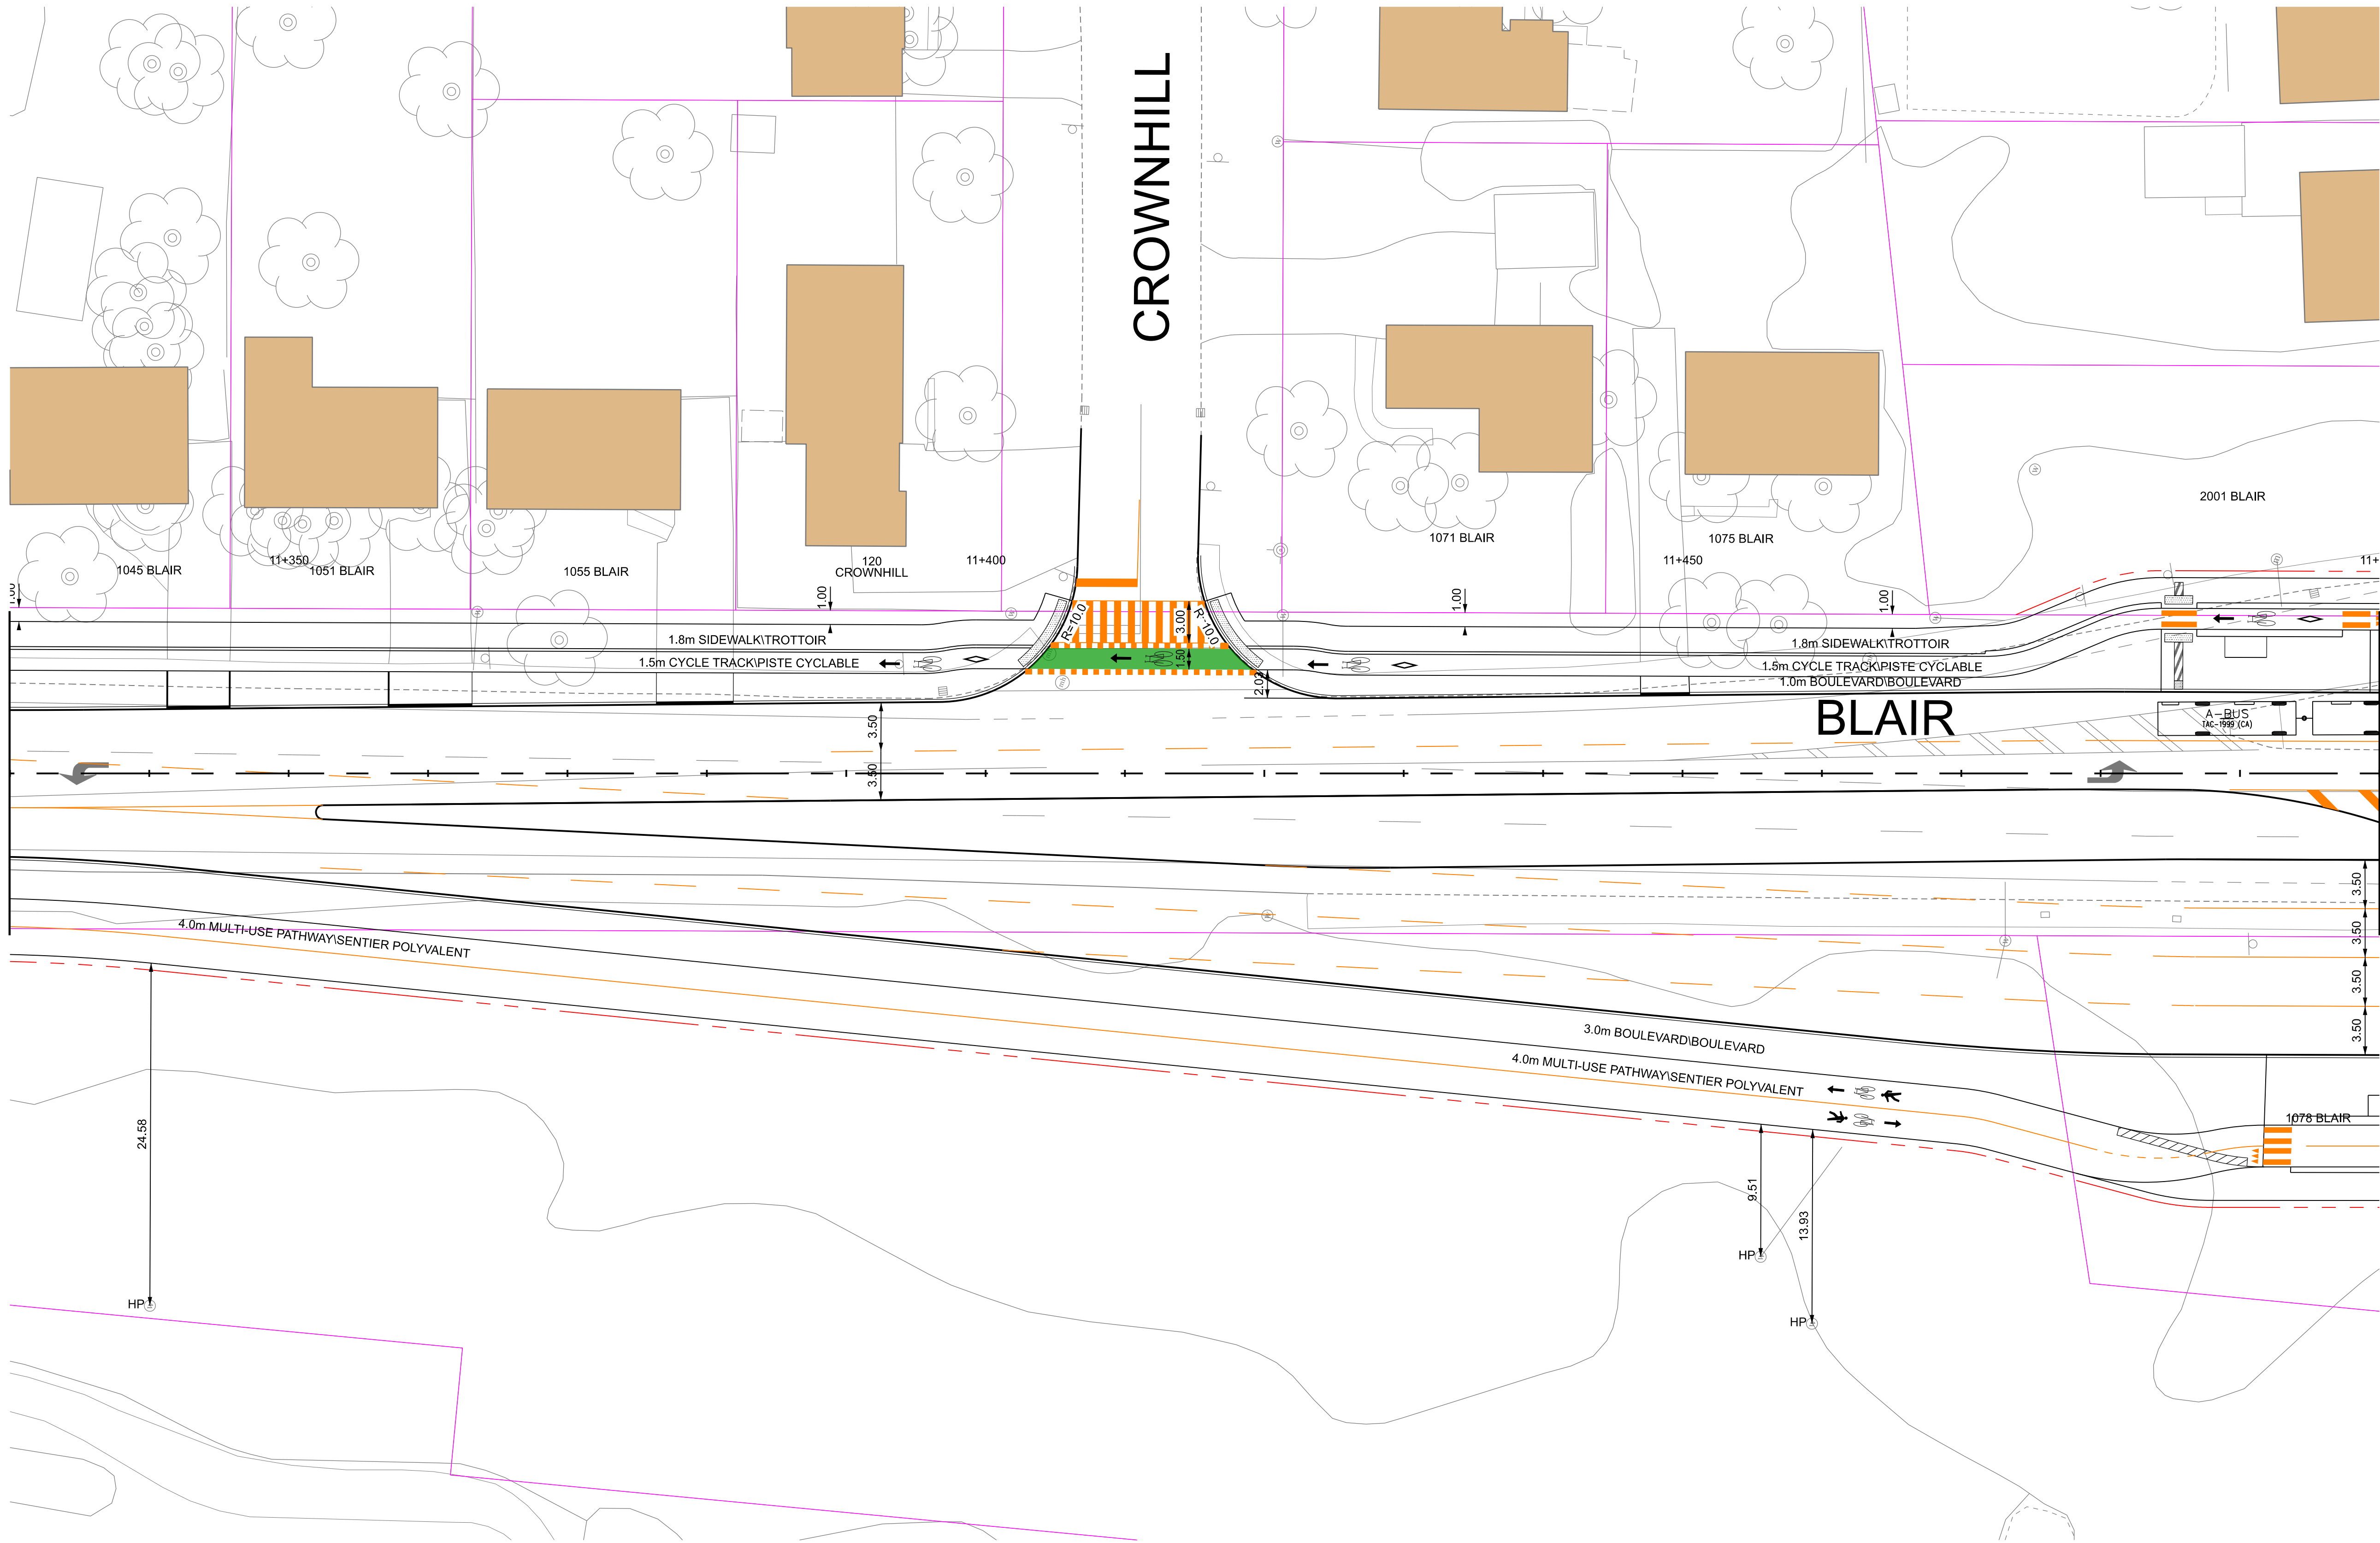

SEE DRAWING NO. 41
MATCH LINE - STA. 11+500

KEY PLAN

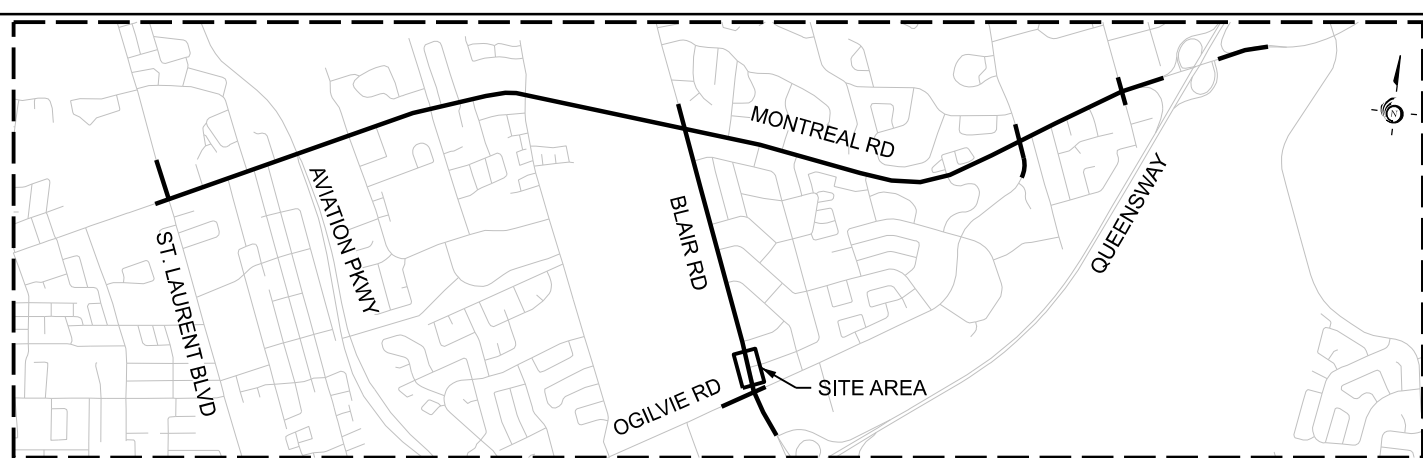

LEGEND

- | | | | |
|--|-------------------------|--|--|
| | EXISTING PROPERTY LINE | | EXISTING CONDITIONS |
| | EXISTING ROW PROTECTION | | PROPOSED FUNCTIONAL DESIGN |
| | PROPOSED PROPERTY LINE | | PROPOSED FUNCTIONAL DESIGN PAVEMENT MARKINGS |




Date: 23 August 2021	Designed By:	Drawn By:
Project Manager:	Discipline Engineer:	Checked By:
Scale: 0m 2.5 5 10 20 HORIZONTAL		
CAD File Name: 477003-2000-EA-40.DGN		Plot Date:




MONTREAL - BLAIR TRANSIT PRIORITY CORRIDOR
STA. 11+330 to STA 11+500

Drawings No.:	Revision 00	Sheet No. 40
---------------	----------------	-----------------

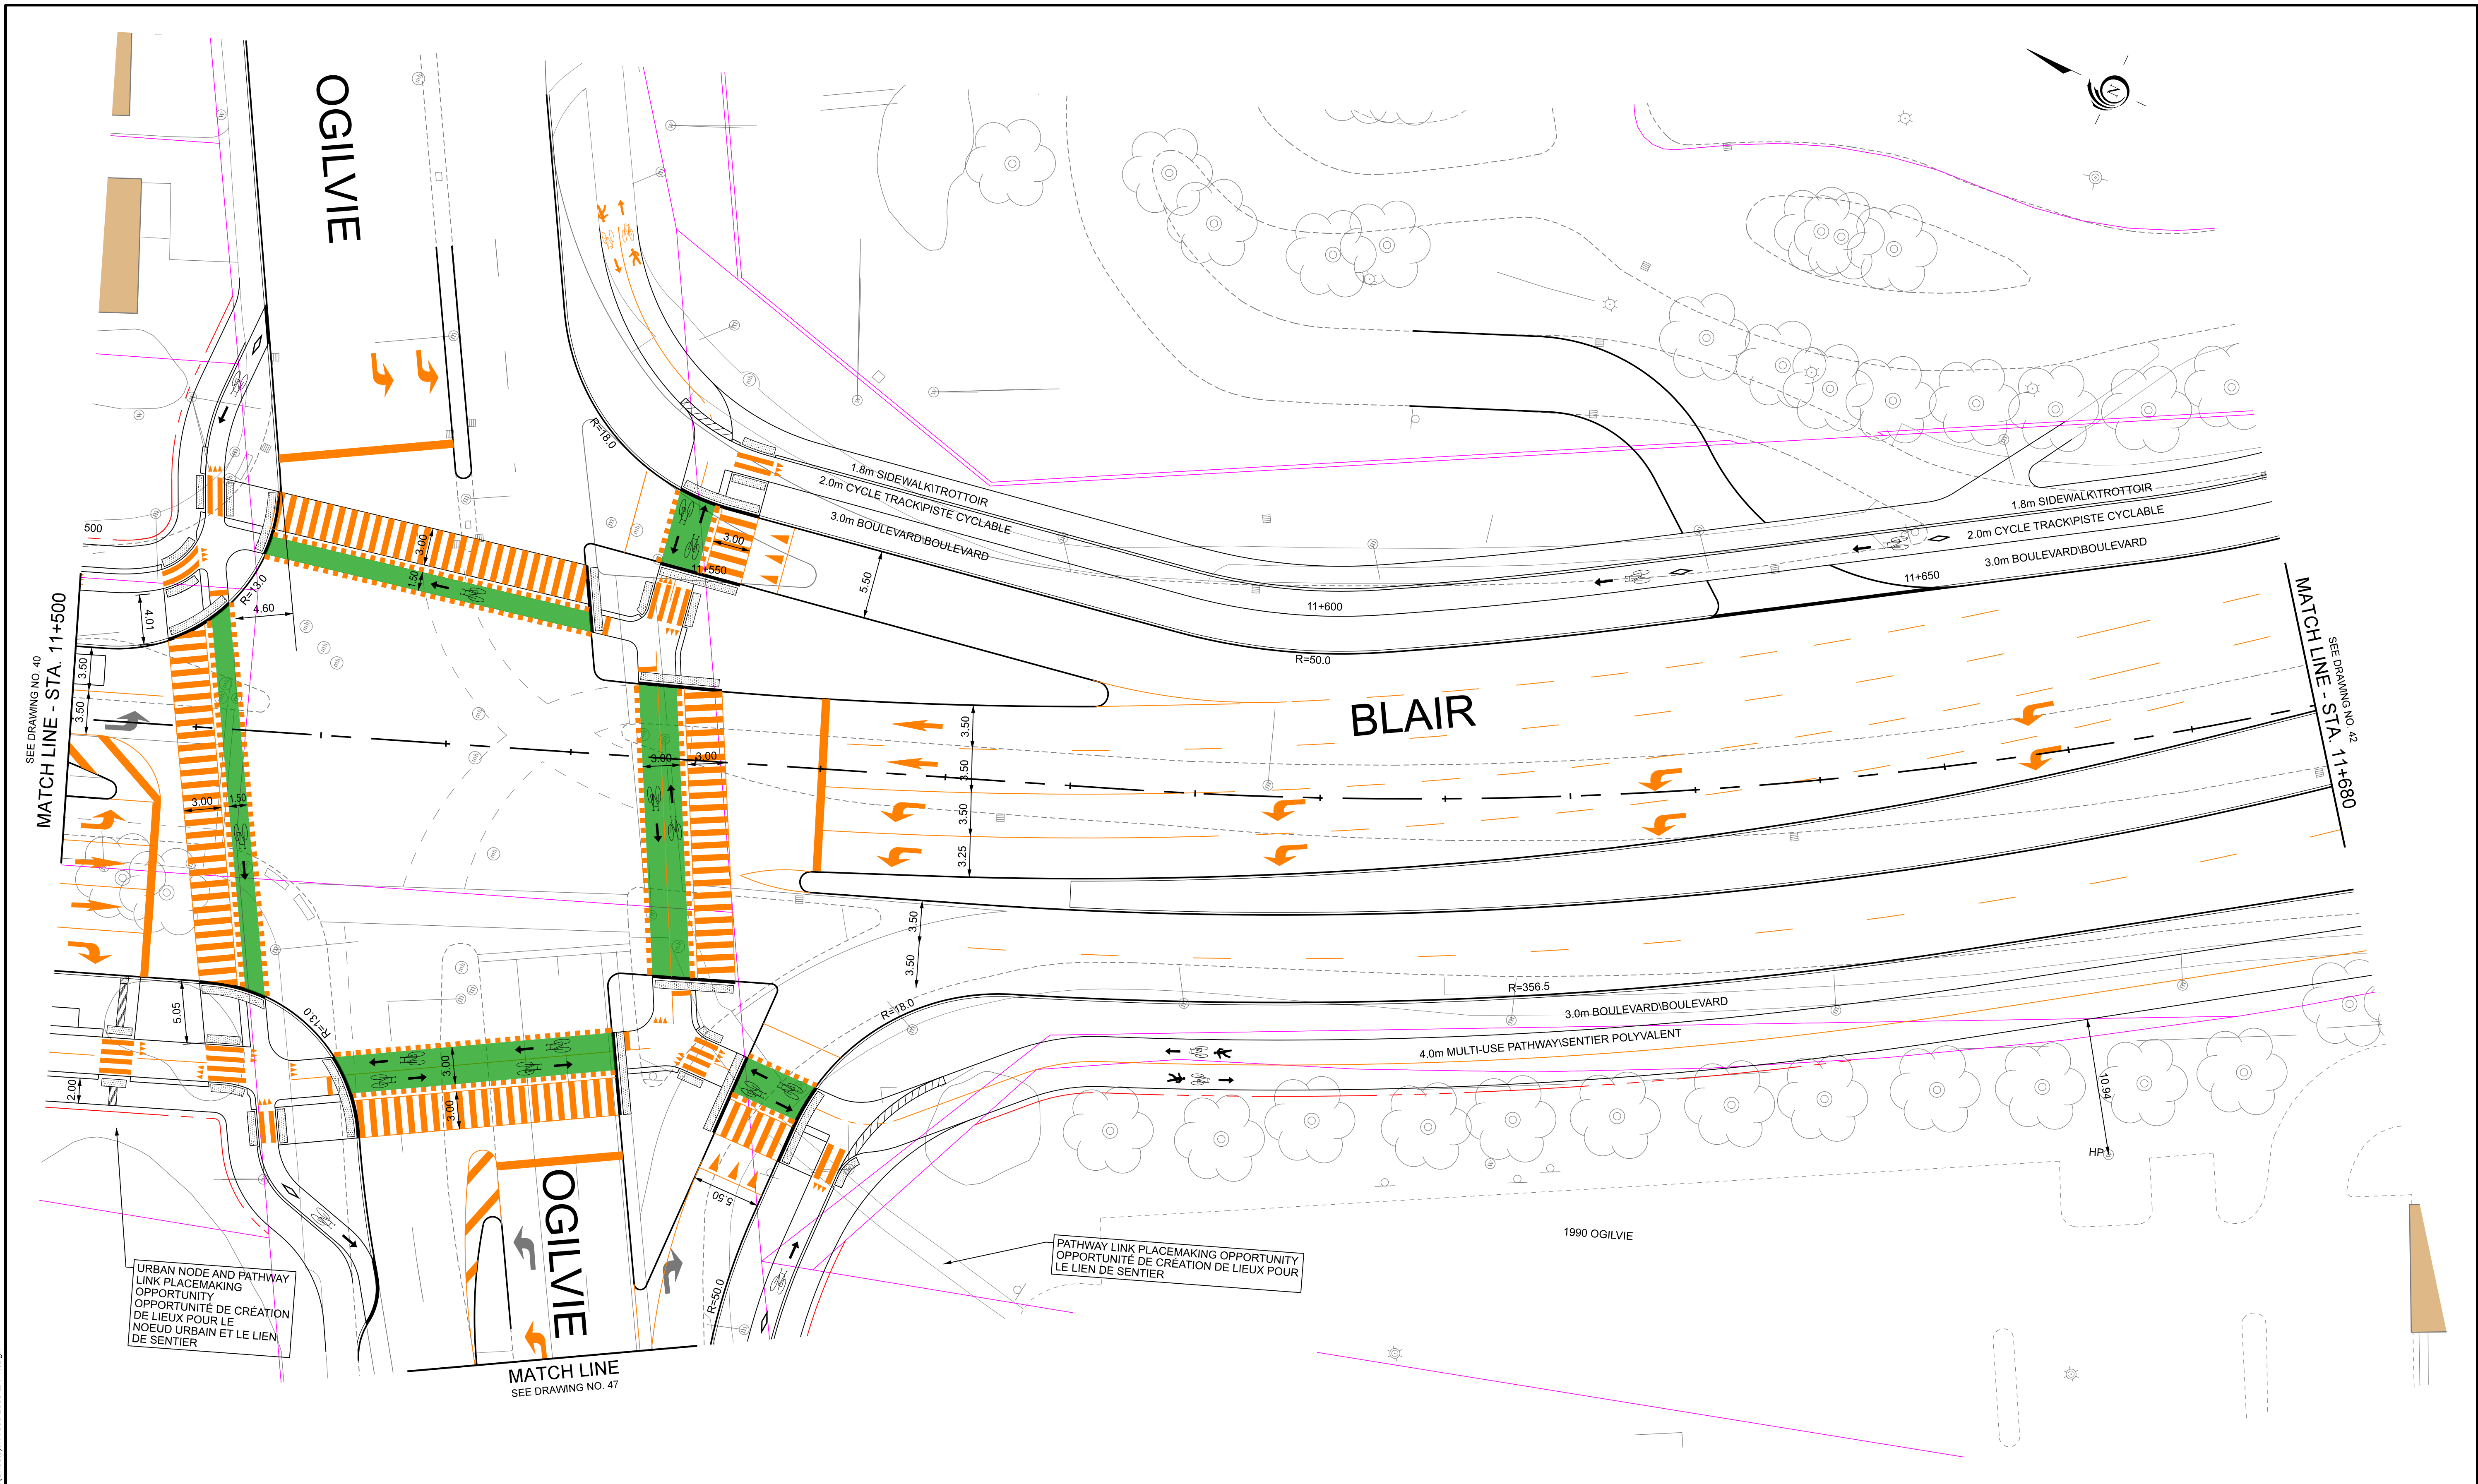

KEY PLAN

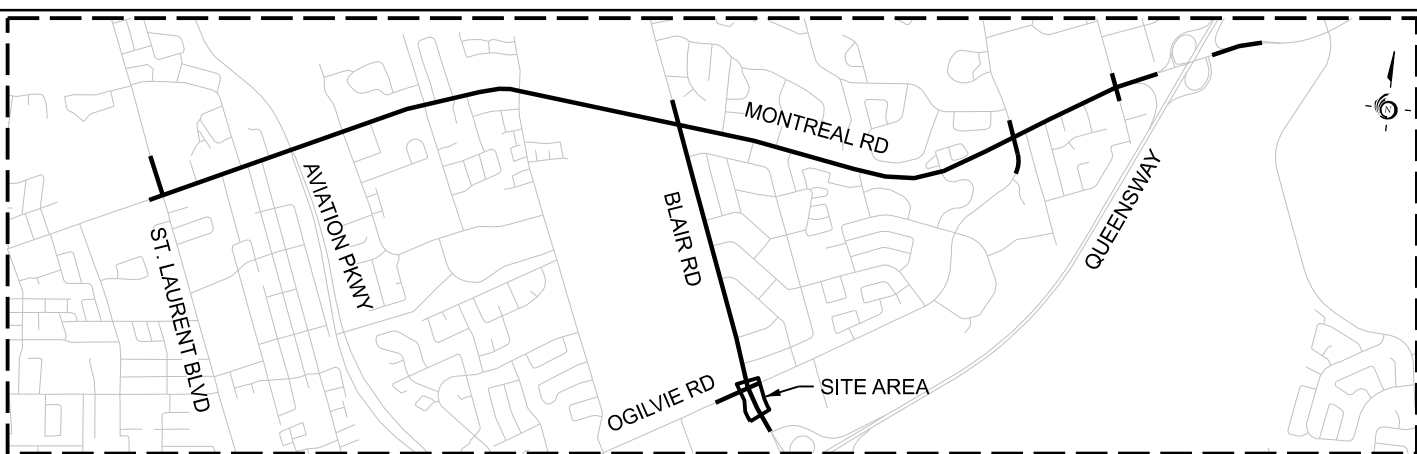

LEGEND

	EXISTING PROPERTY LINE		EXISTING CONDITIONS
	EXISTING ROW PROTECTION		PROPOSED FUNCTIONAL DESIGN
	PROPOSED PROPERTY LINE		PROPOSED FUNCTIONAL DESIGN PAVEMENT MARKINGS




Date: 22 October 2021	Designed By:	Drawn By:
Project Manager:	Discipline Engineer:	Checked By:
Scale:		
CAD File Name: 477003-2000-EA-41.DGN	Plot Date:	




MONTREAL - BLAIR TRANSIT PRIORITY CORRIDOR
STA. 11+500 to STA 11+680

SEE DRAWING NO. 41
MATCH LINE - STA. 11+680

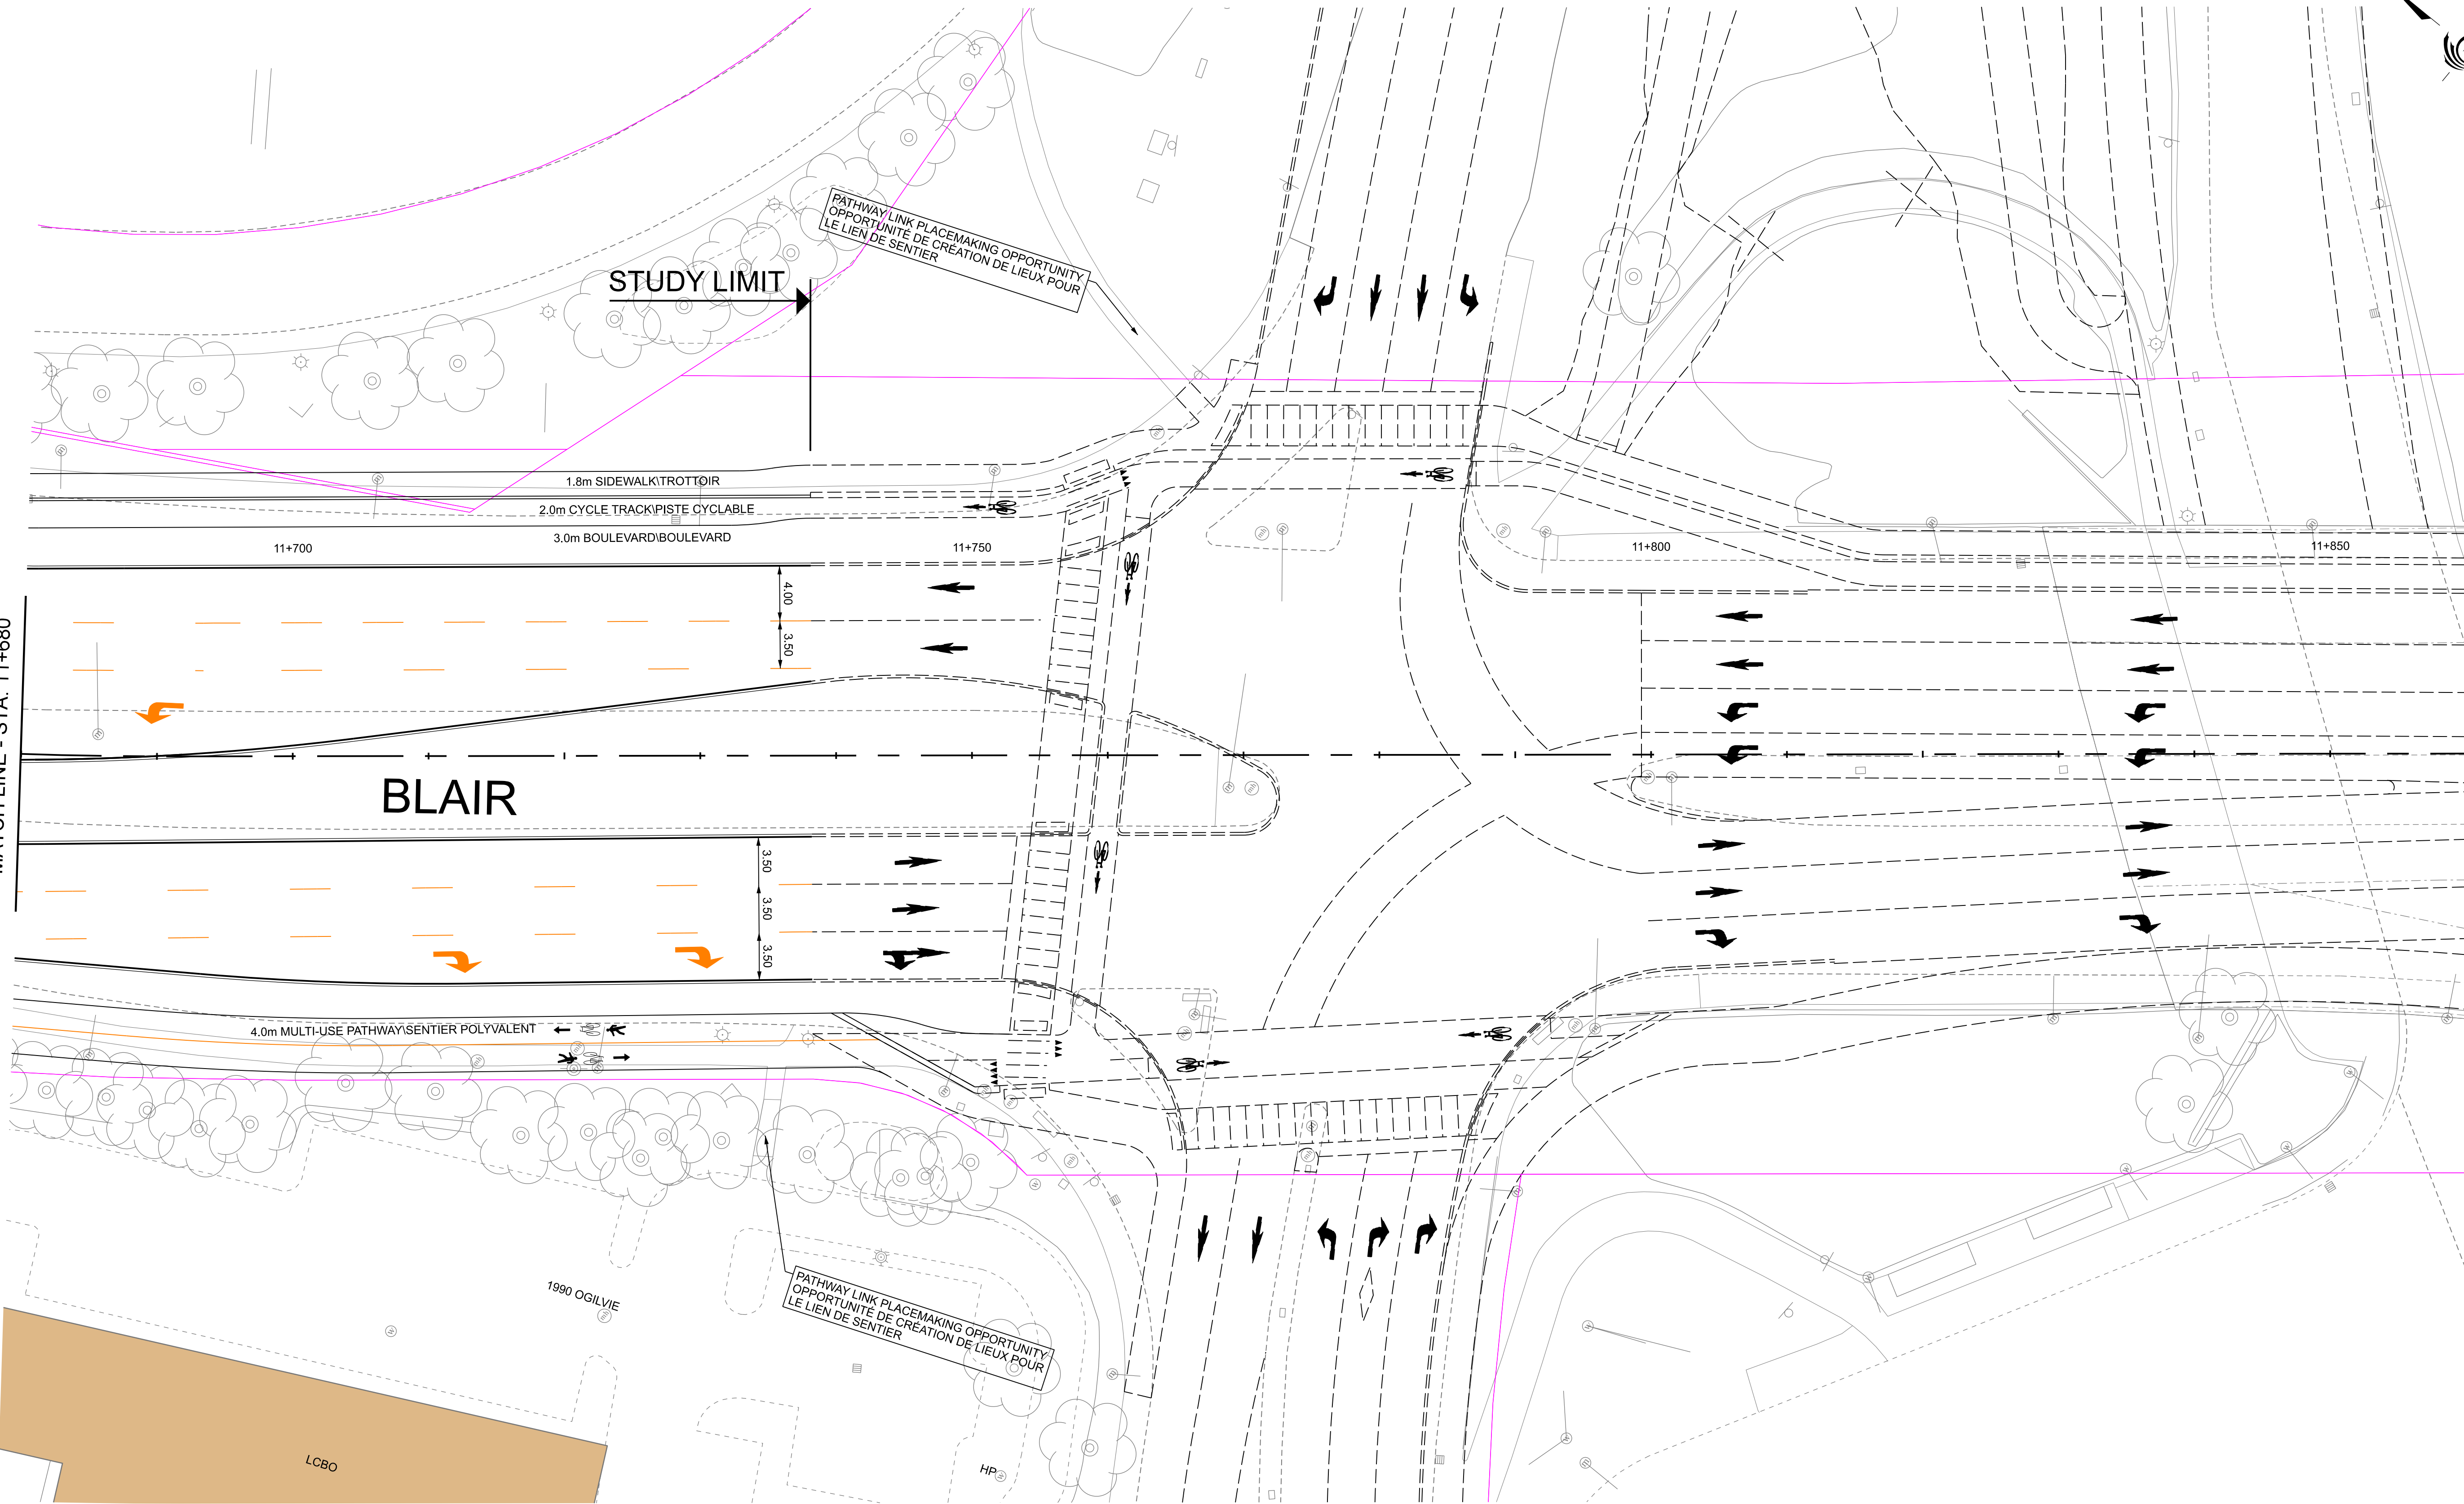

KEY PLAN

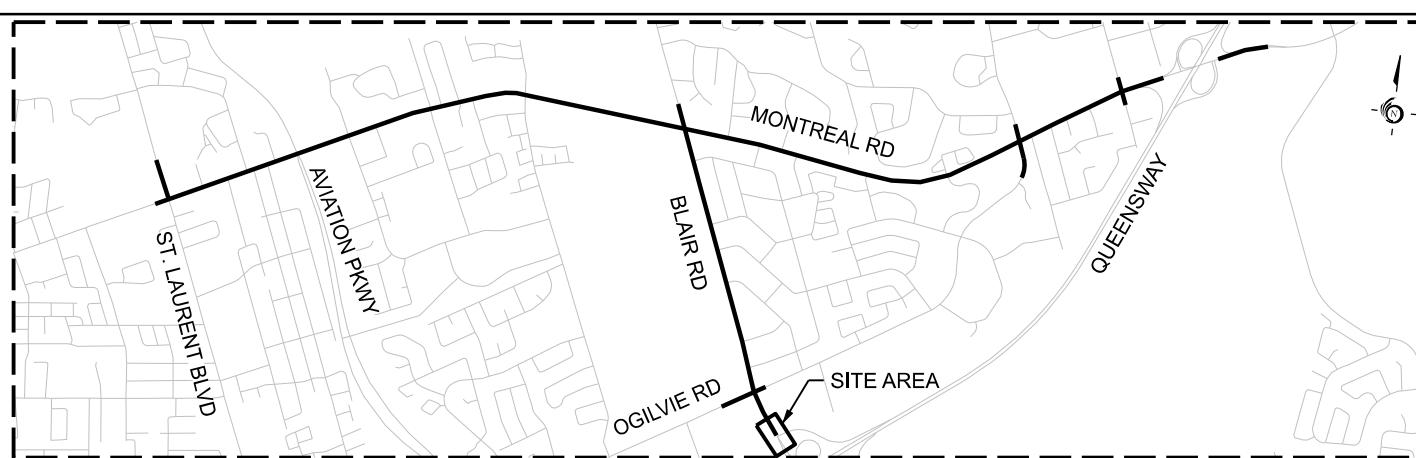

LEGEND

	EXISTING PROPERTY LINE		EXISTING CONDITIONS
	EXISTING ROW PROTECTION		PROPOSED FUNCTIONAL DESIGN
	PROPOSED PROPERTY LINE		PROPOSED FUNCTIONAL DESIGN PAVEMENT MARKINGS
			BLAIR ROAD TRANSIT PRIORITY EA DESIGN




Date: 22 October 2021	Designed By:	Drawn By:
Project Manager:	Discipline Engineer:	Checked By:
Scale:		
CAD File Name:	477003-2000-EA-42.DGN	
Plot Date:		




MONTREAL - BLAIR TRANSIT PRIORITY CORRIDOR
STA. 11+680 to STA 11+860

Drawings No.:	Revision 00	Sheet No. 42
---------------	-------------	--------------

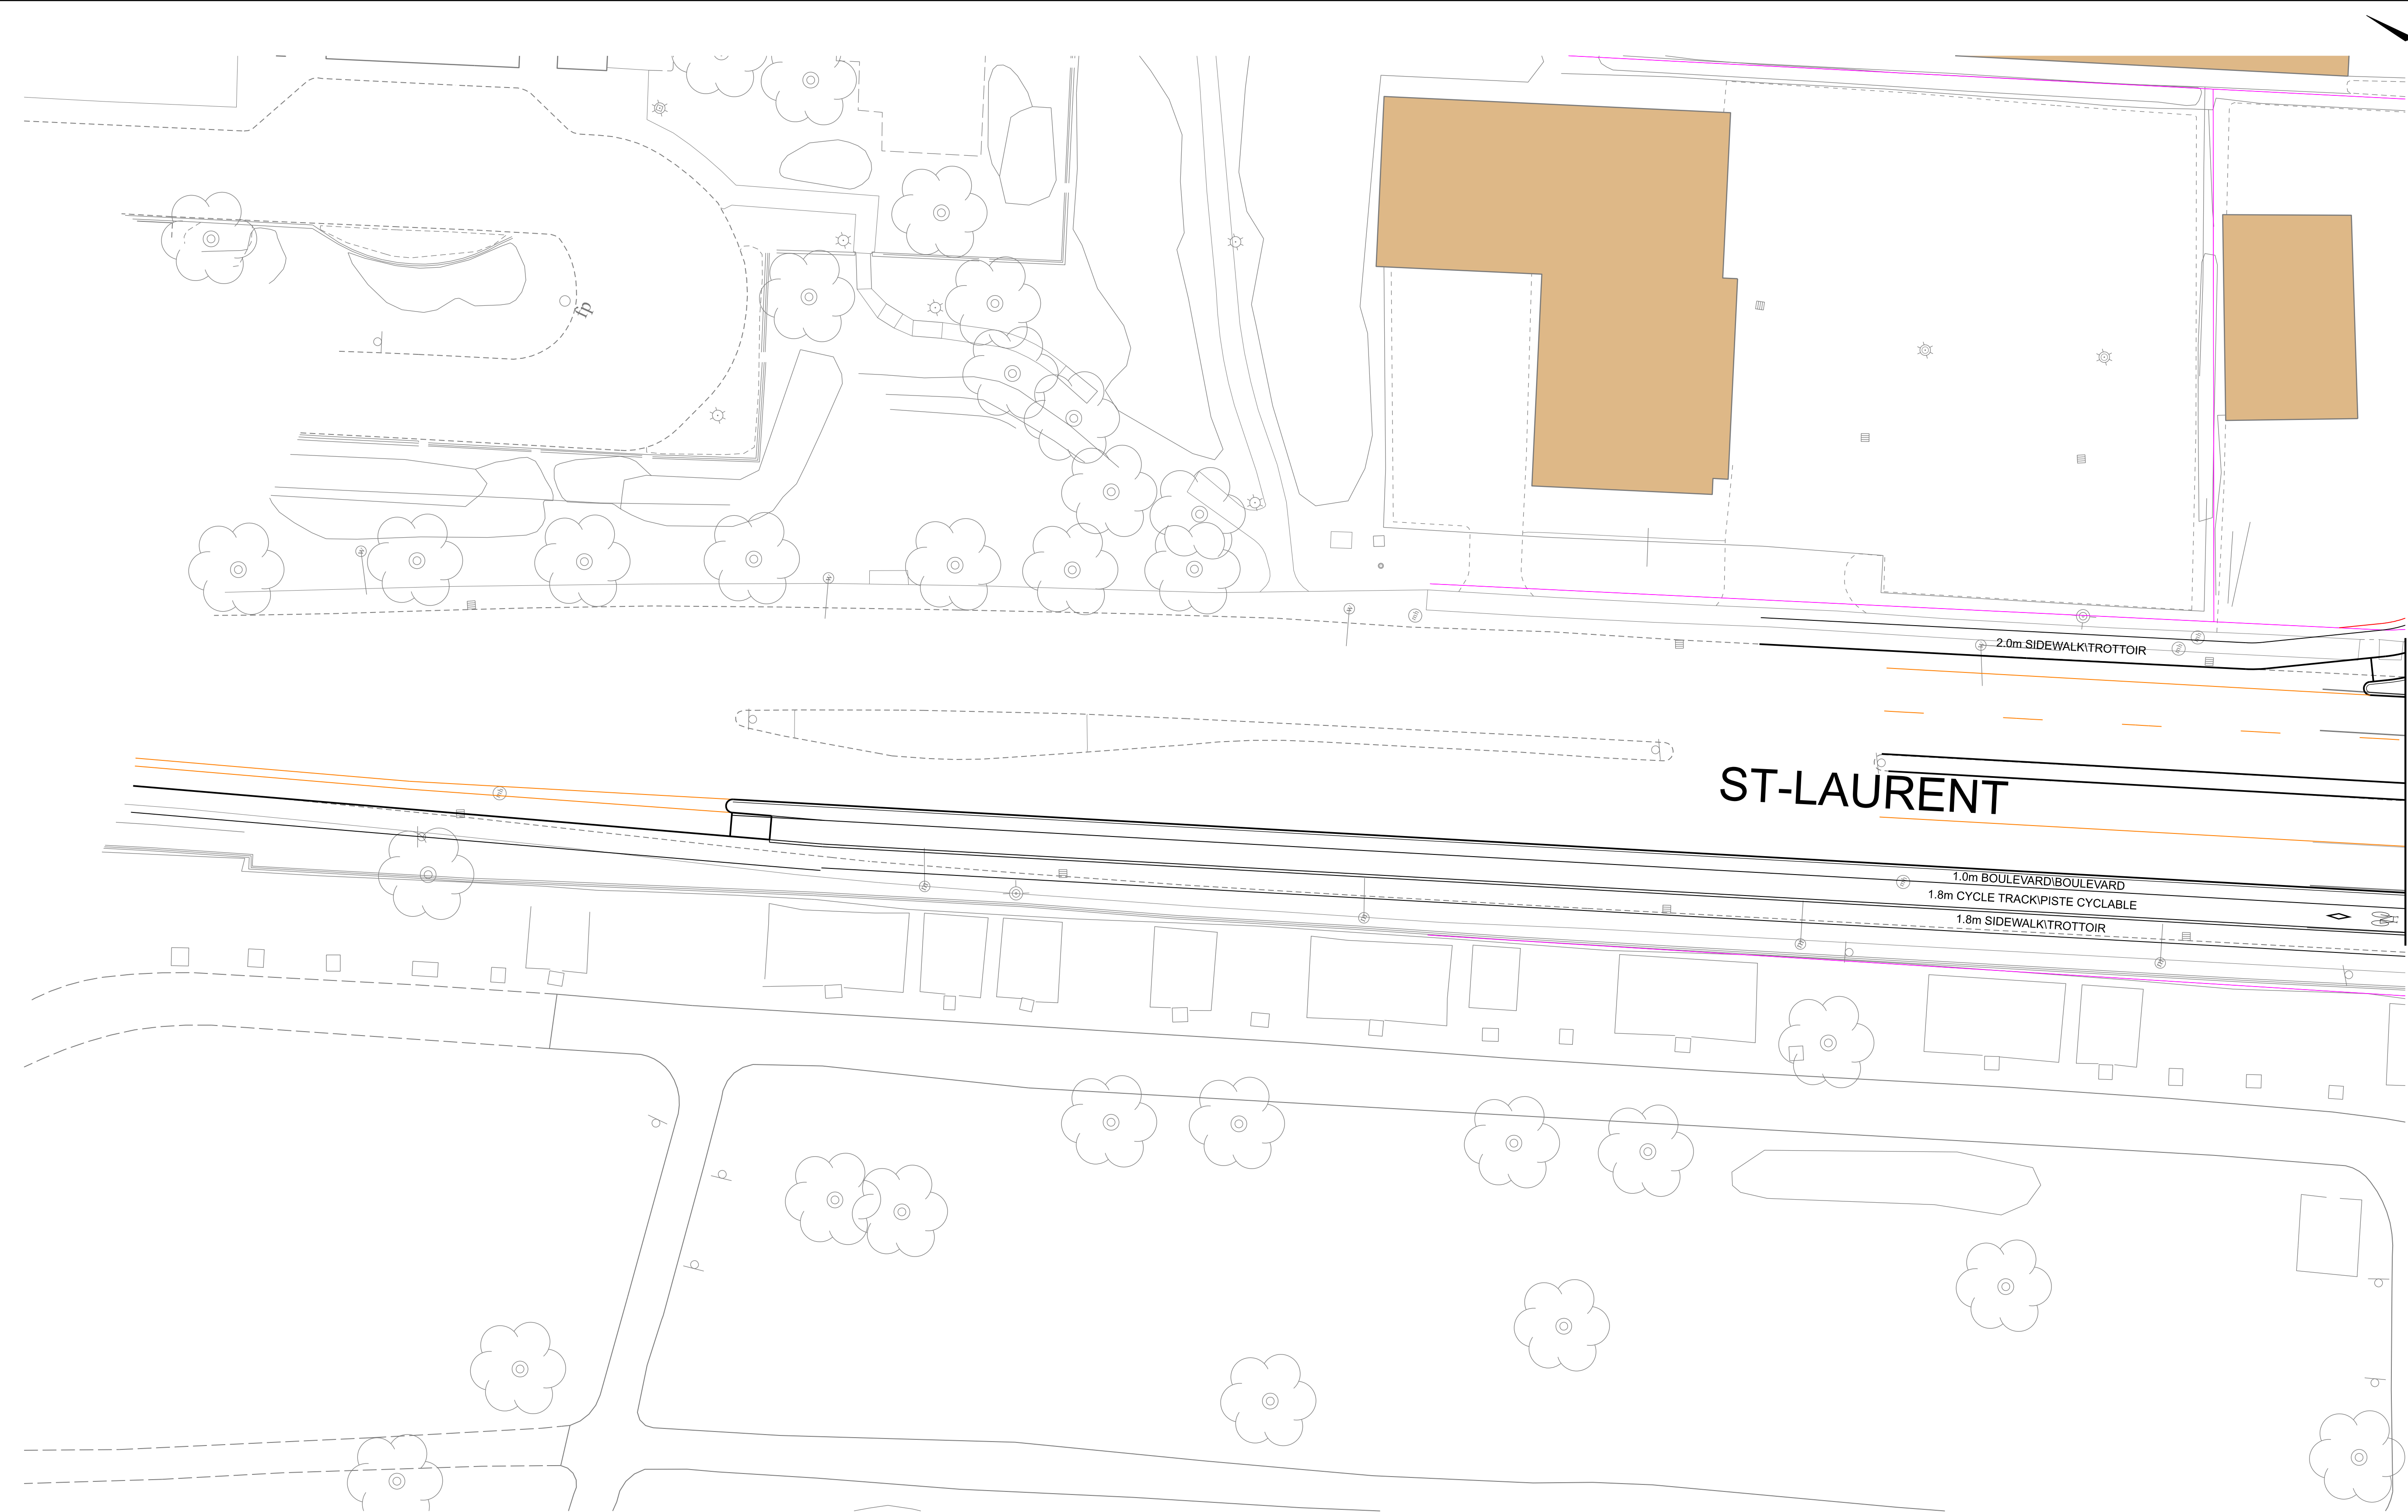

MATCH LINE
SEE DRAWING NO. 01

KEY PLAN

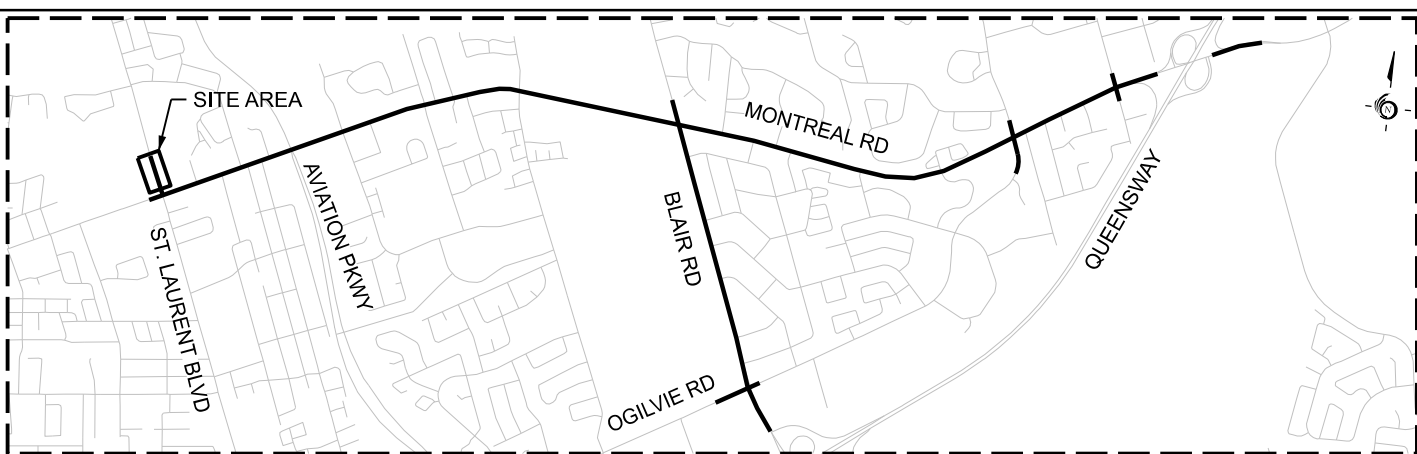

LEGEND

- | | | | |
|--|-------------------------|--|--|
| | EXISTING PROPERTY LINE | | EXISTING CONDITIONS |
| | EXISTING ROW PROTECTION | | PROPOSED FUNCTIONAL DESIGN |
| | PROPOSED PROPERTY LINE | | PROPOSED FUNCTIONAL DESIGN PAVEMENT MARKINGS |




Date: 22 October 2021	Designed By:	Drawn By:
Project Manager:	Discipline Engineer:	Checked By:
Scale: 0m 2.5 5 10 20 HORIZONTAL		
CAD File Name: 477003-2000-EA-43.DGN		Plot Date:




MONTREAL - BLAIR TRANSIT PRIORITY CORRIDOR
ST-LAURENT BOULEVARD

Drawings No.:	Revision 00	Sheet No. 43
---------------	----------------	-----------------

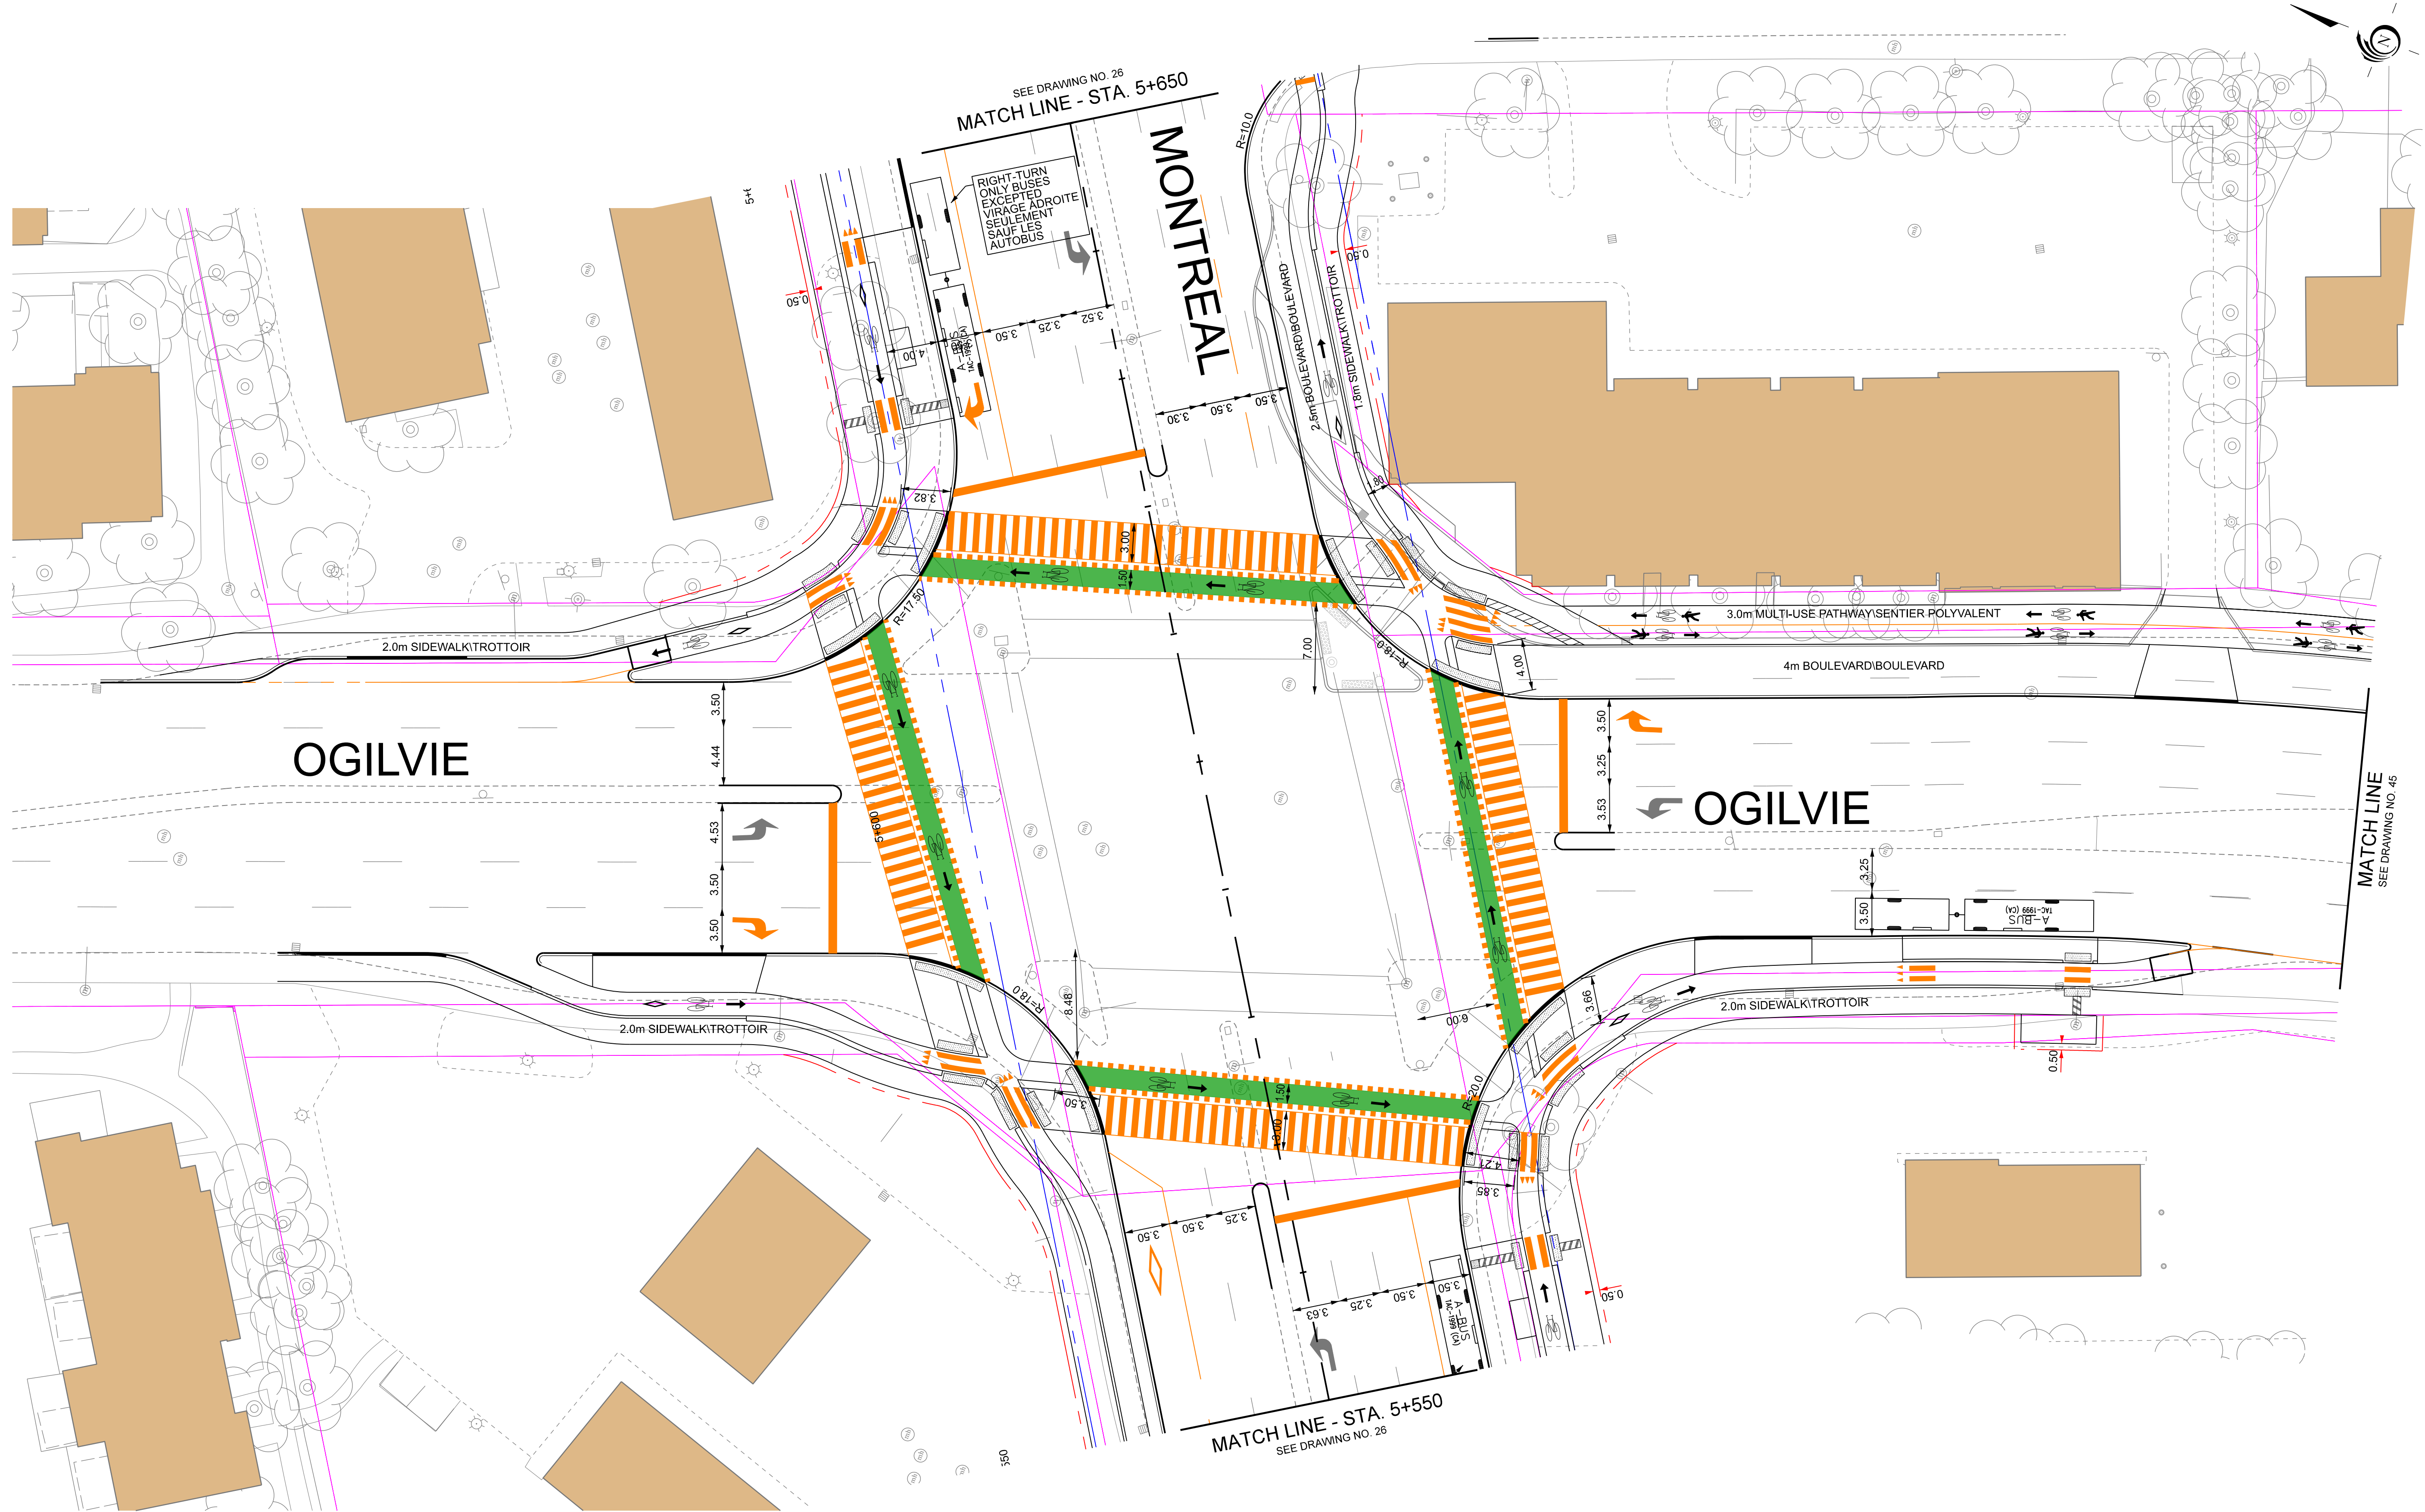

KEY PLAN

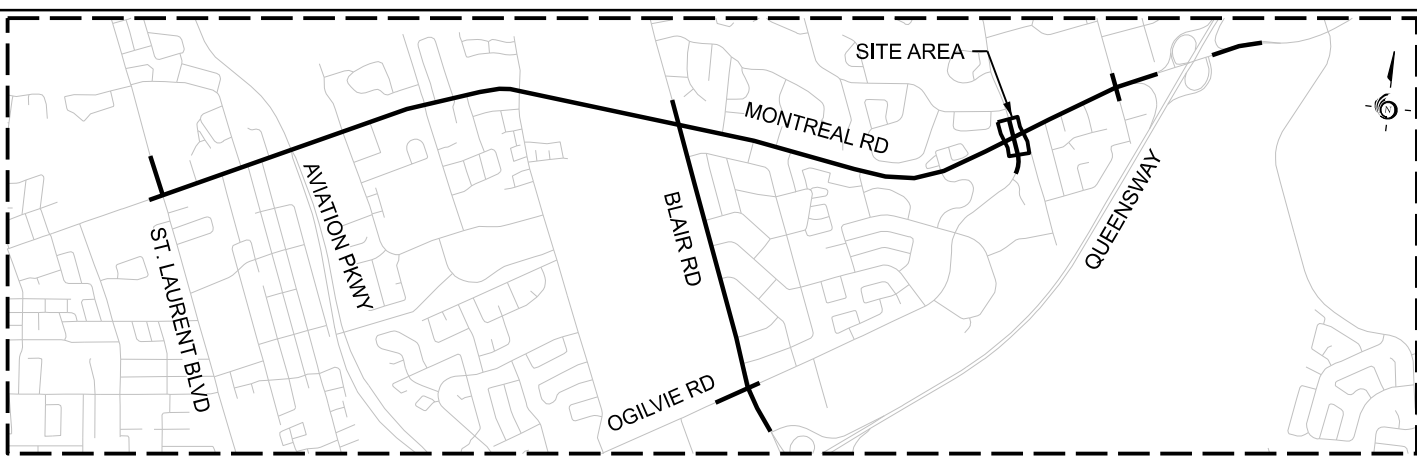

LEGEND

	EXISTING PROPERTY LINE		EXISTING CONDITIONS
	EXISTING ROW PROTECTION		PROPOSED FUNCTIONAL DESIGN
	PROPOSED PROPERTY LINE		PROPOSED FUNCTIONAL DESIGN PAVEMENT MARKINGS




Date: 23 August 2021	Designed By:	Drawn By:
Project Manager:	Discipline Engineer:	Checked By:
Scale:		
CAD File Name: 477003-2000-EA-44.DGN	Plot Date:	Drawings No.:



MONTREAL - BLAIR TRANSIT PRIORITY CORRIDOR
OGILVIE ROAD



KEY PLAN

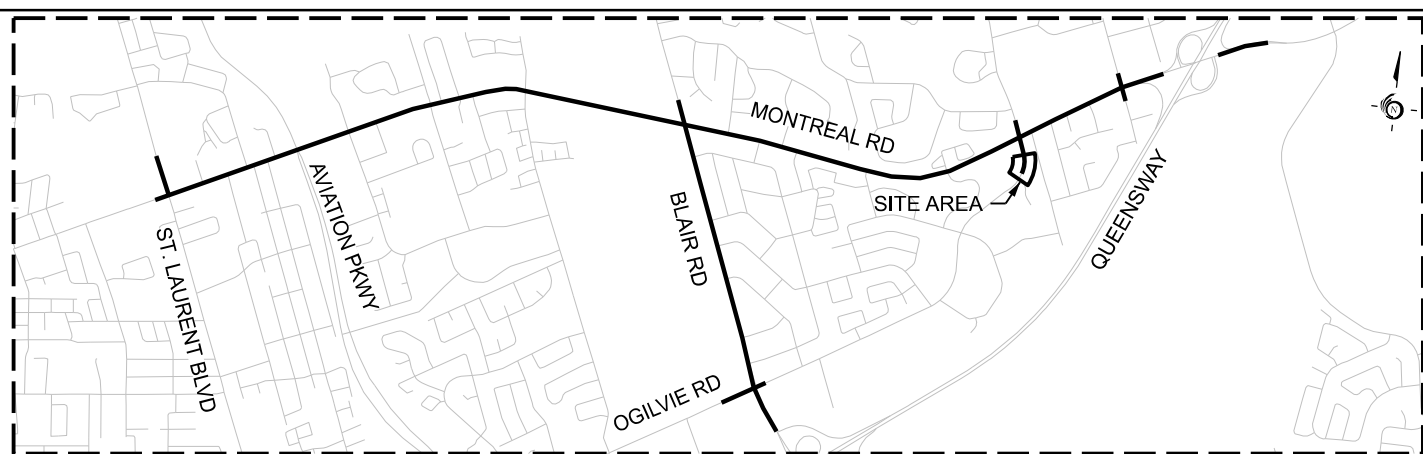

LEGEND

- | | | | |
|--|-------------------------|--|--|
| | EXISTING PROPERTY LINE | | EXISTING CONDITIONS |
| | EXISTING ROW PROTECTION | | PROPOSED FUNCTIONAL DESIGN |
| | PROPOSED PROPERTY LINE | | PROPOSED FUNCTIONAL DESIGN PAVEMENT MARKINGS |




Date: 25 October 2021	Designed By:	Drawn By:
Project Manager:	Discipline Engineer:	Checked By:
Scale: 0m 2.5 5 10 20 HORIZONTAL		
CAD File Name: 477003-2000-EA-45.DGN		Plot Date:




MONTREAL - BLAIR TRANSIT PRIORITY CORRIDOR
OGILVIE ROAD

Drawings No.:	Revision 00	Sheet No. 45
---------------	-------------	--------------

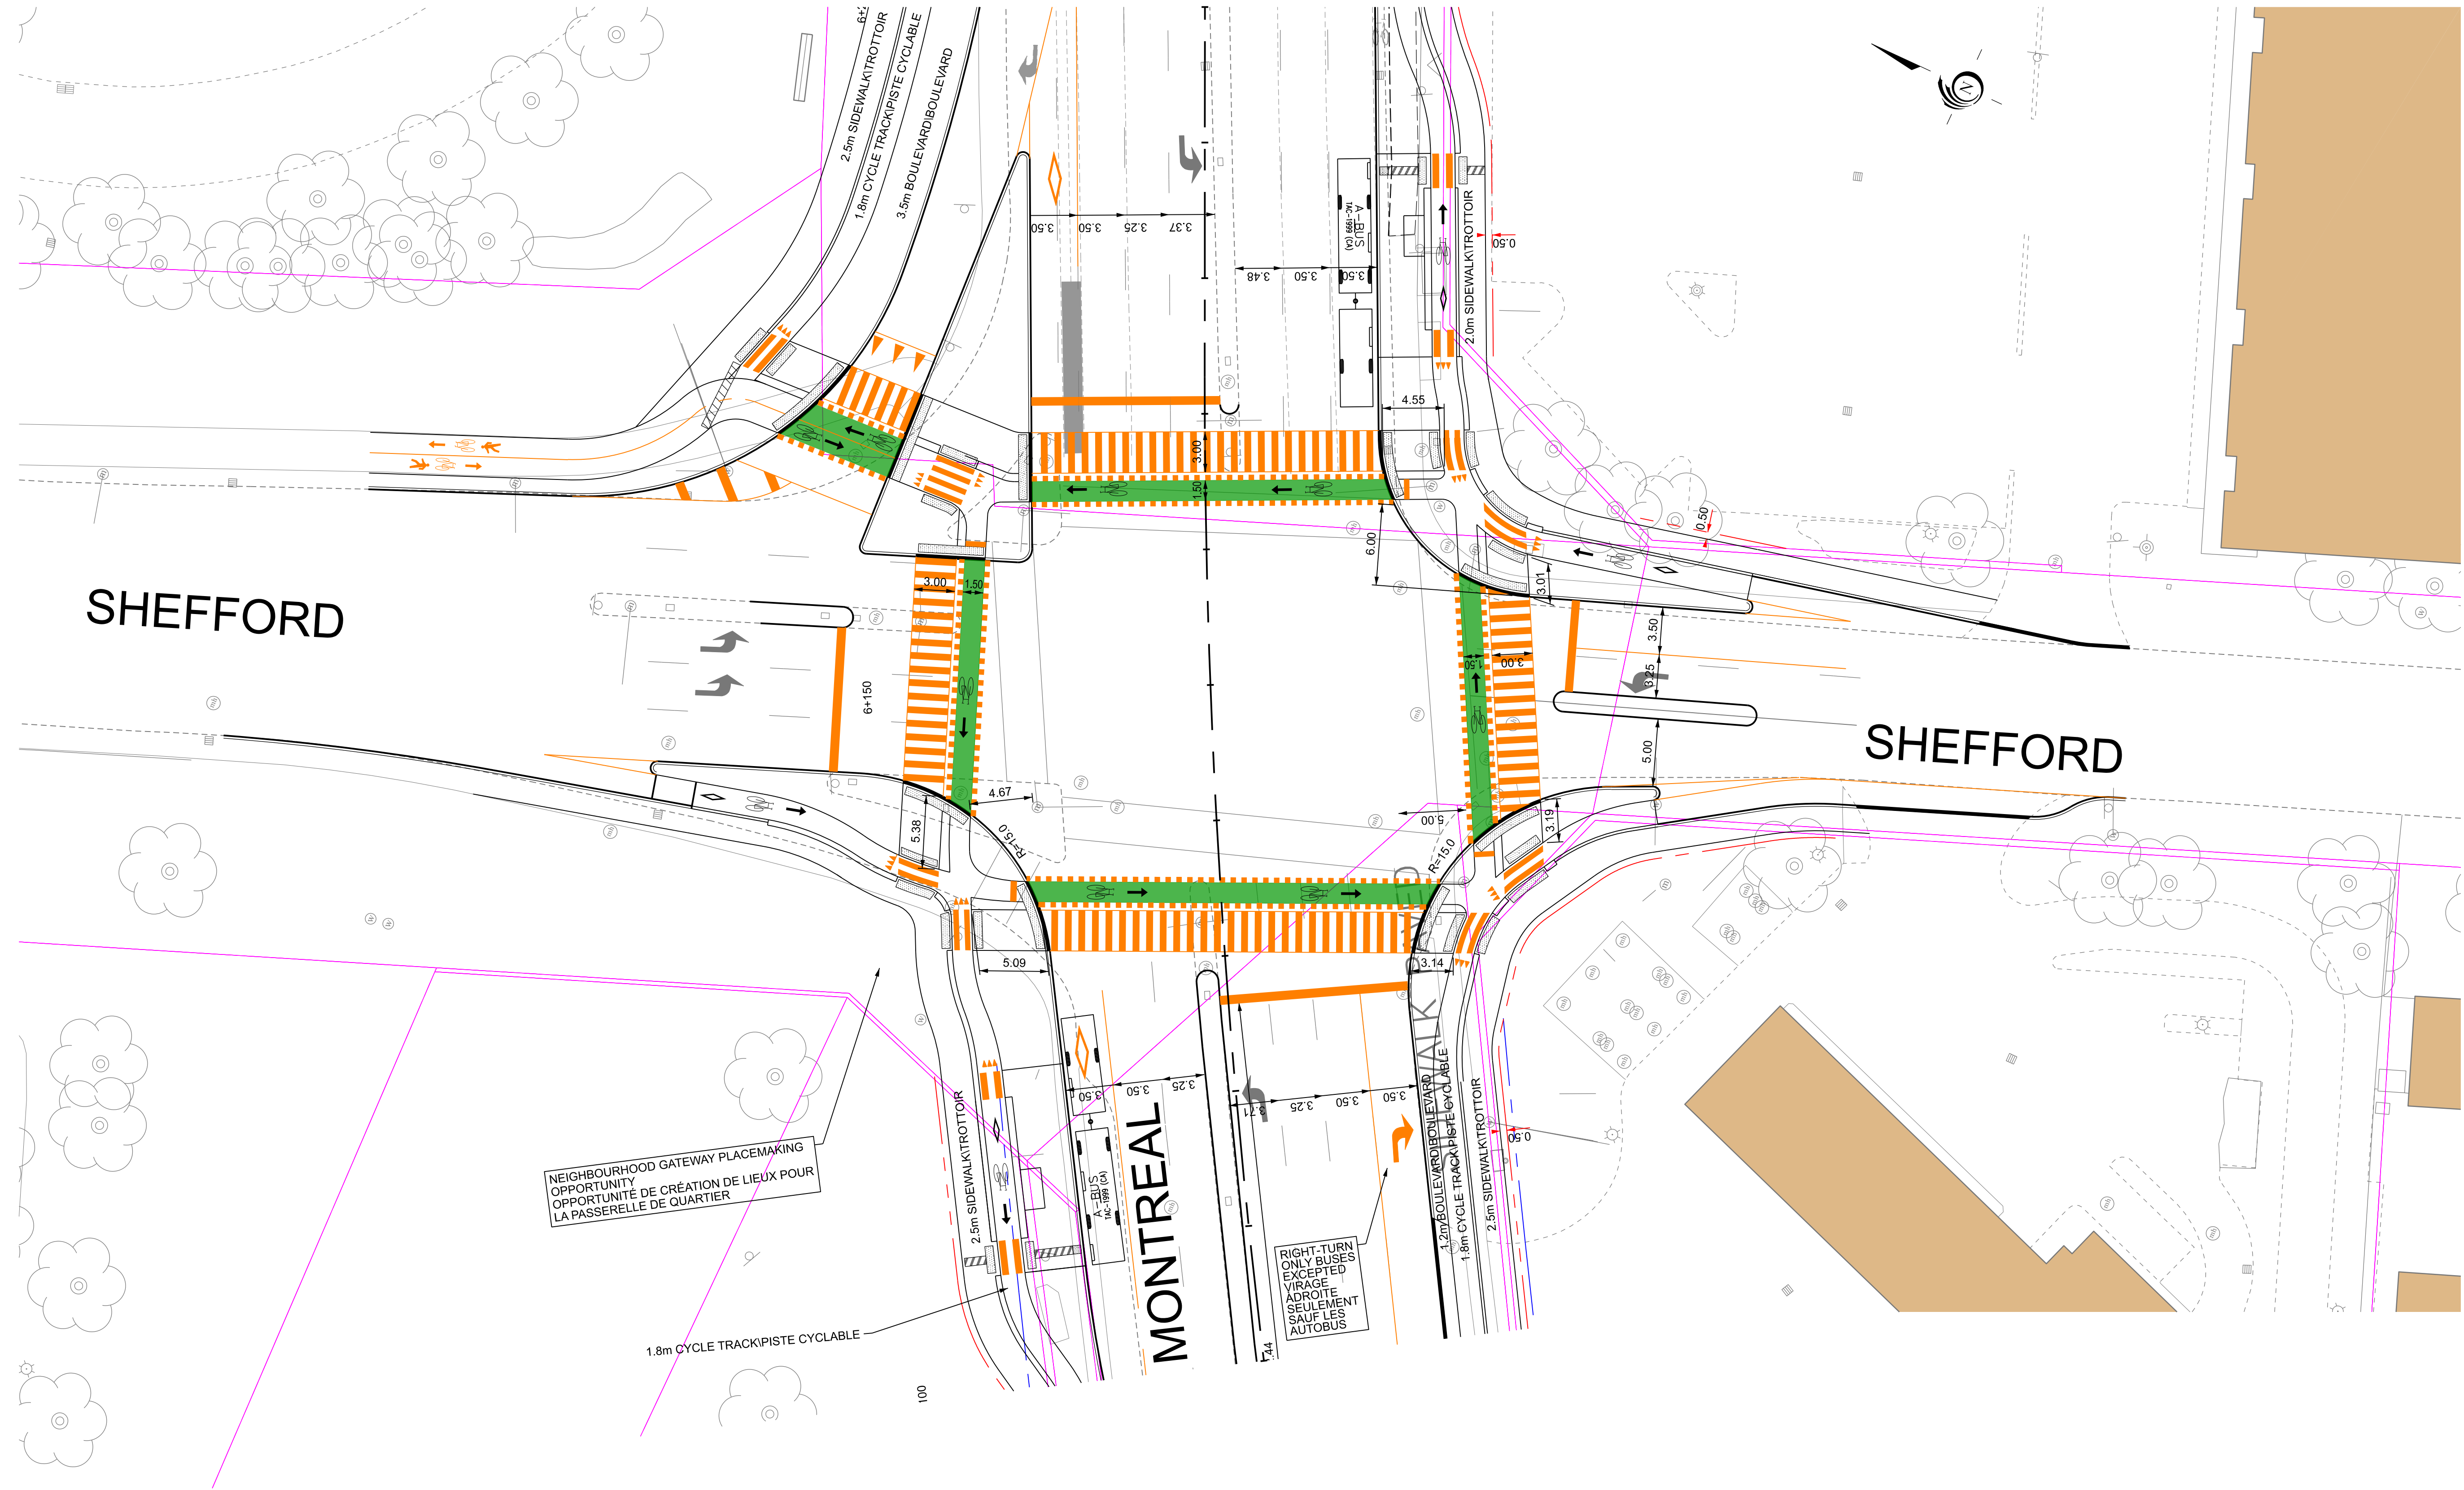

KEY PLAN

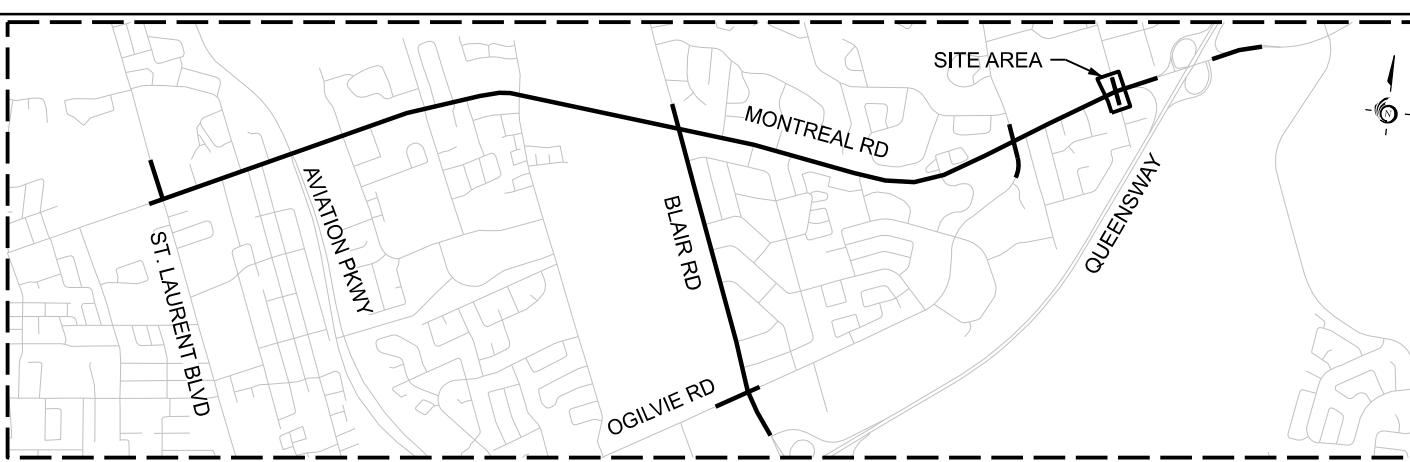

LEGEND

	EXISTING PROPERTY LINE		EXISTING CONDITIONS
	EXISTING ROW PROTECTION		PROPOSED FUNCTIONAL DESIGN PAVEMENT MARKINGS
	PROPOSED PROPERTY LINE		




Date: 23 August 2021	Designed By:	Drawn By:
Project Manager:	Discipline Engineer:	Checked By:
Scale:		
CAD File Name: 477003-2000-EA-46.DGN	Plot Date:	




MONTREAL - BLAIR TRANSIT PRIORITY CORRIDOR
SHEFFORD ROAD


Drawings No.:	Revision 00	Sheet No. 46
---------------	-------------	--------------

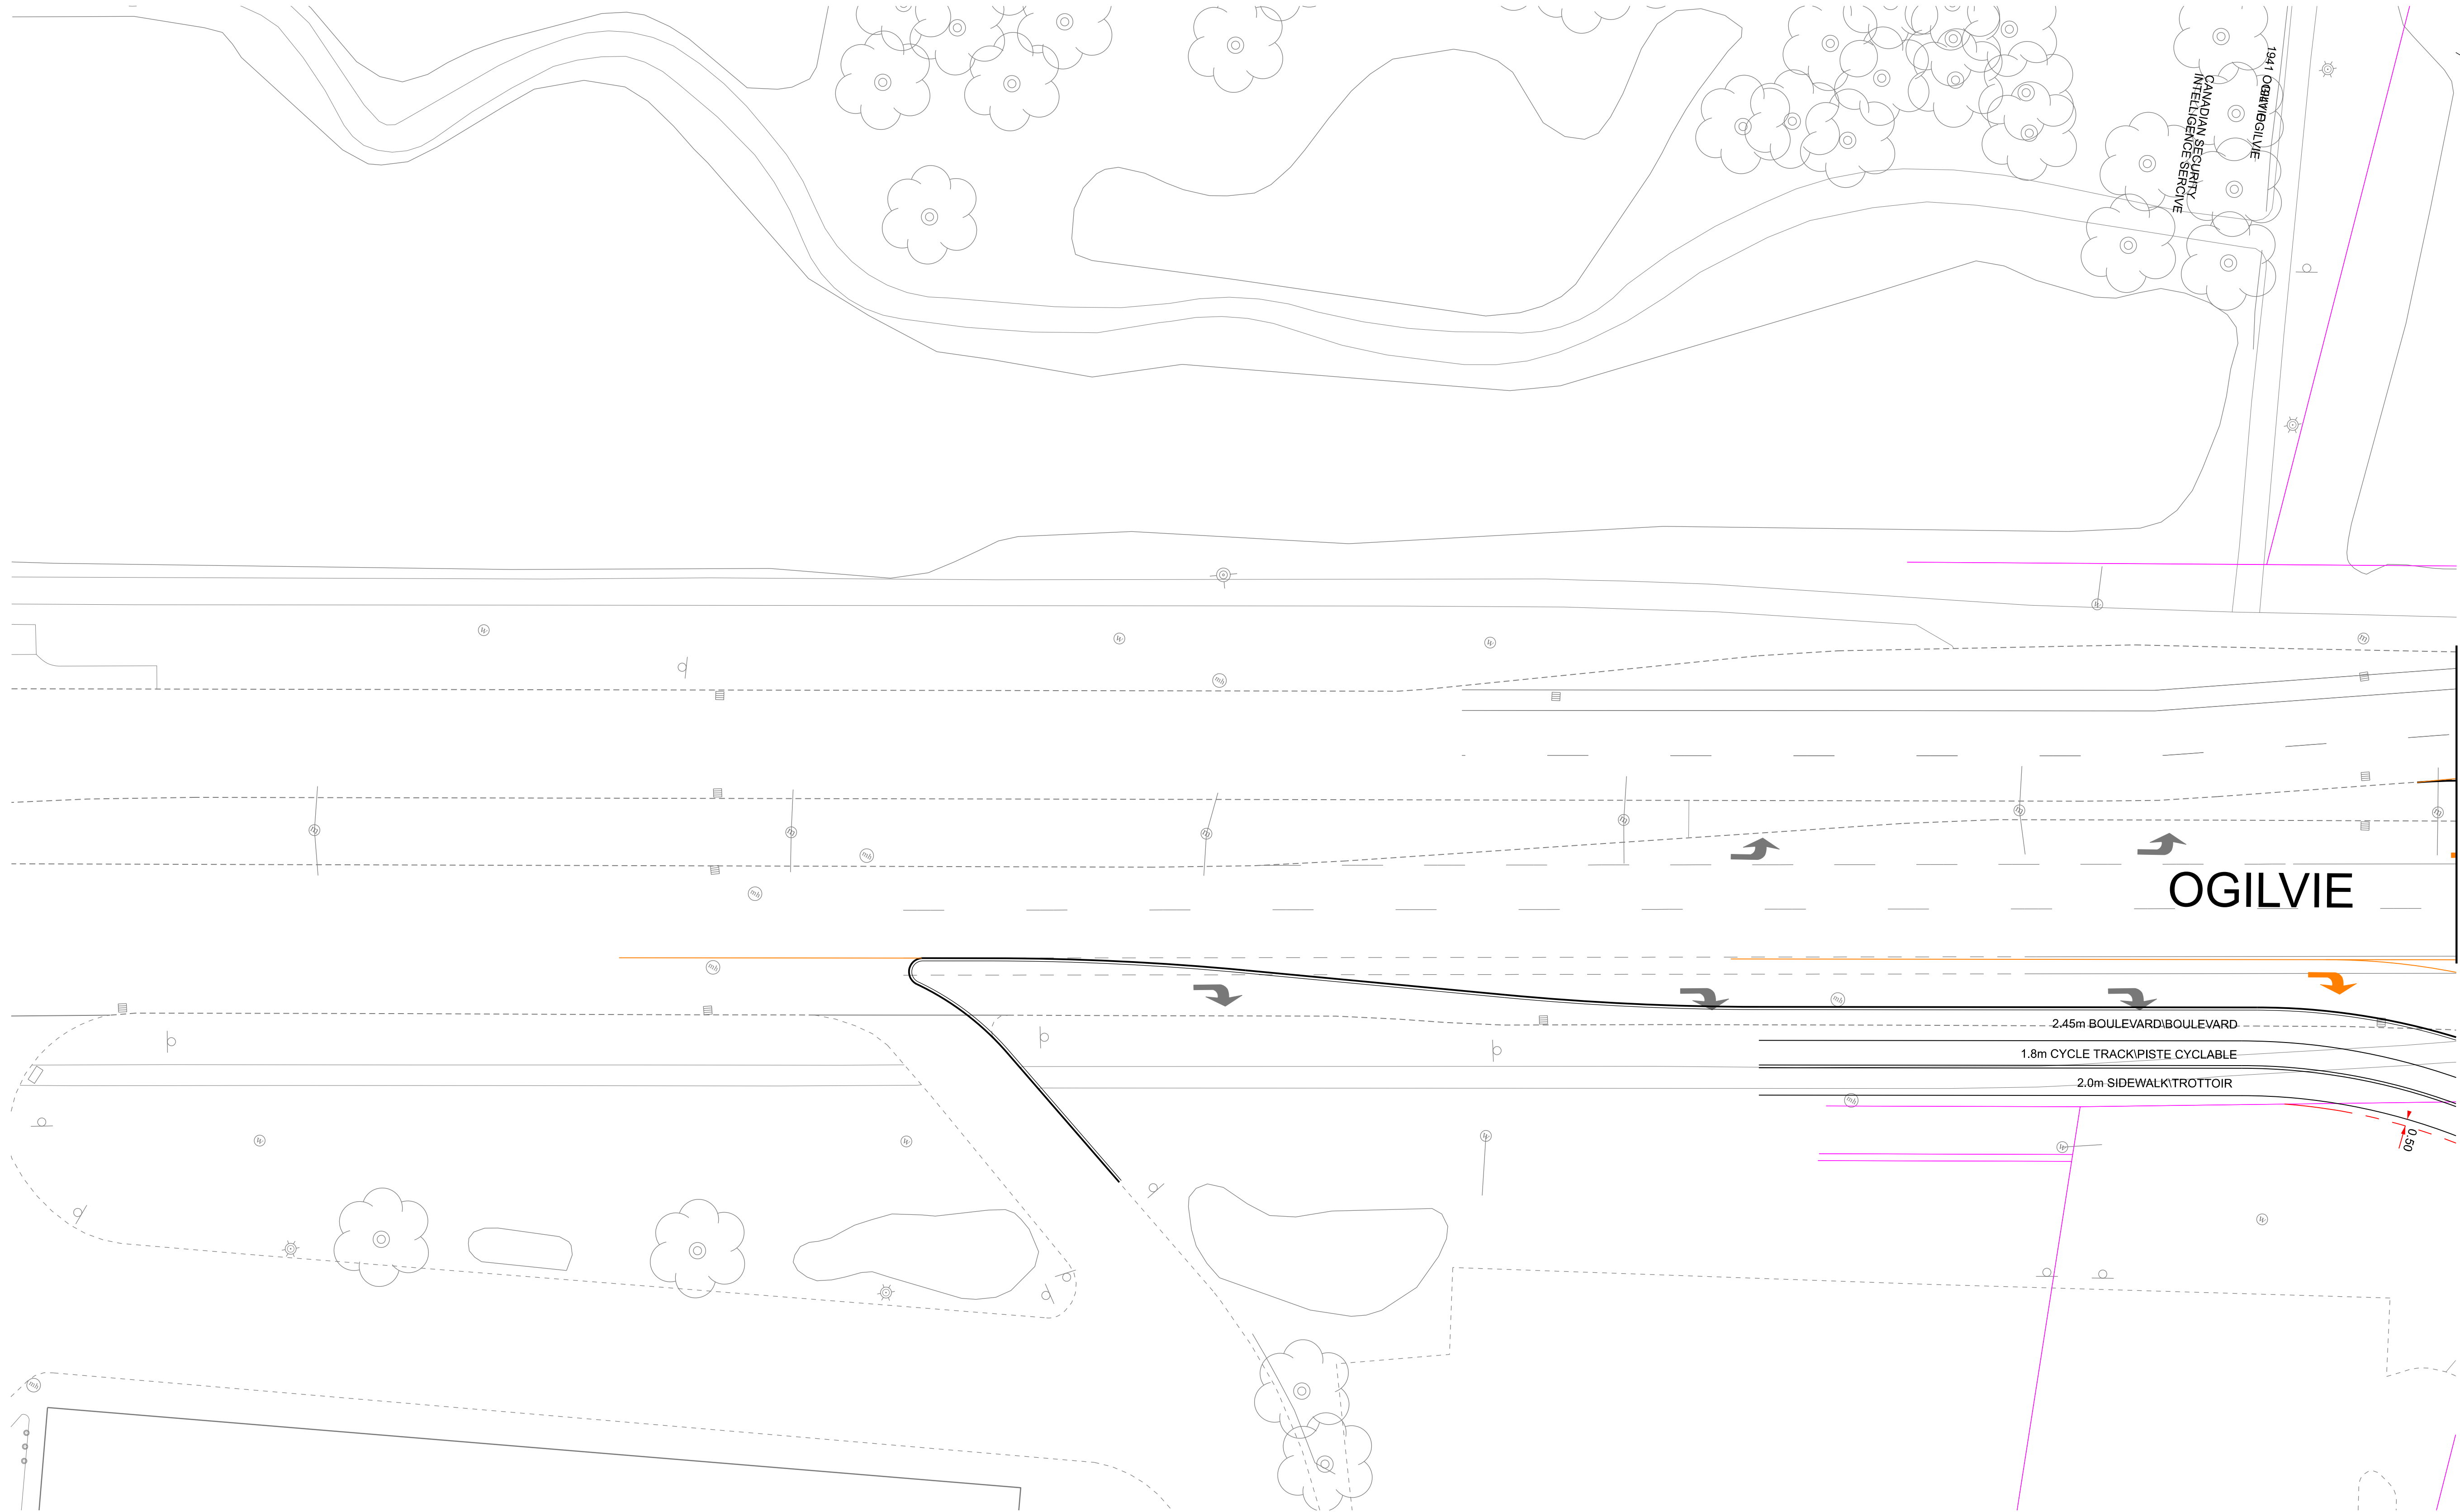

KEY PLAN

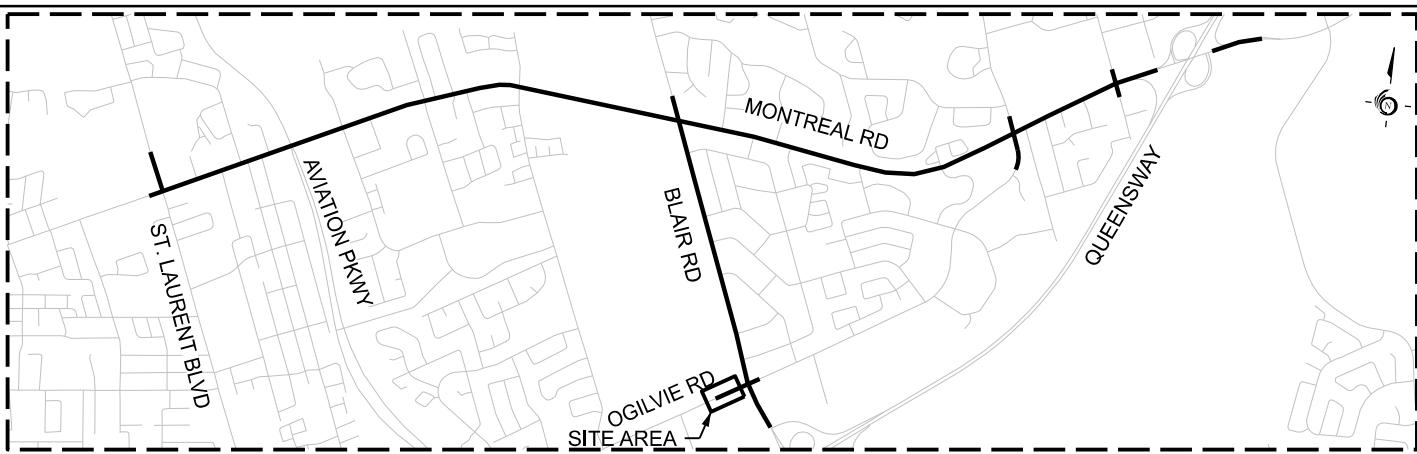

LEGEND

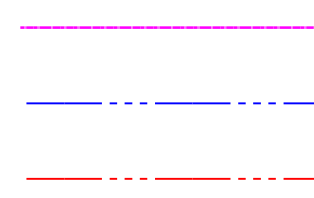

EXISTING PROPERTY LINE
EXISTING ROW PROTECTION
PROPOSED PROPERTY LINE



EXISTING CONDITIONS
PROPOSED FUNCTIONAL DESIGN
PROPOSED FUNCTIONAL DESIGN PAVEMENT MARKINGS



Date: 23 August 2021	Designed By:	Drawn By:
Project Manager:	Discipline Engineer:	Checked By:
Scale:	0m 2.5 5 10 20 HORIZONTAL	
CAD File Name: 477003-2000-EA-47.DGN	Plot Date:	



MONTREAL - BLAIR TRANSIT PRIORITY CORRIDOR
OGILVIE ROAD

Drawings No.:	Revision 00	Sheet No. 47
---------------	-------------	--------------