


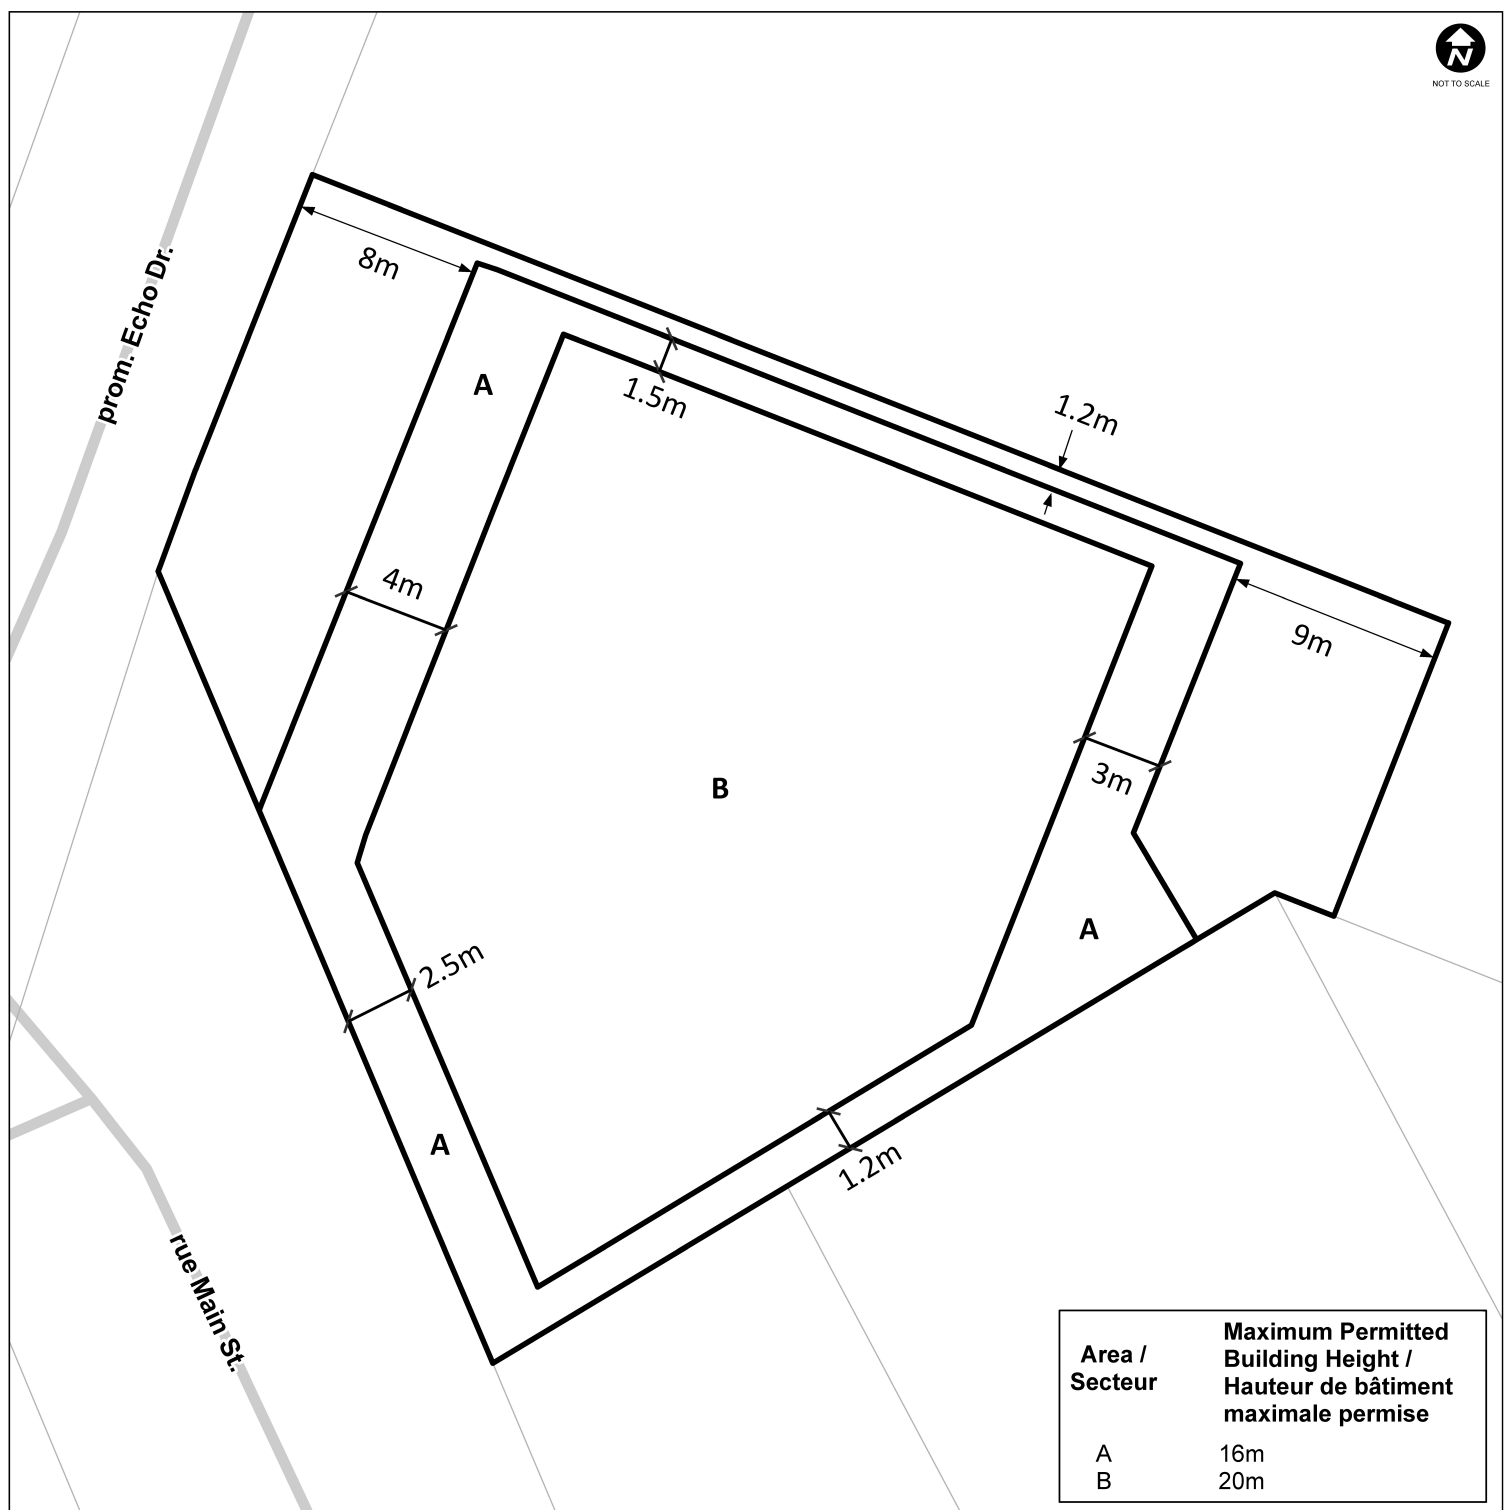

This is Schedule 362 to Zoning By-law No. 2026-50
Annexe 362 au Règlement de zonage n° 2026-50

Legend / Légende

- ↔ Minimum required setbacks /
Retraits minimaux requis
- Minimum required stepbacks /
Reclus minimaux requis