


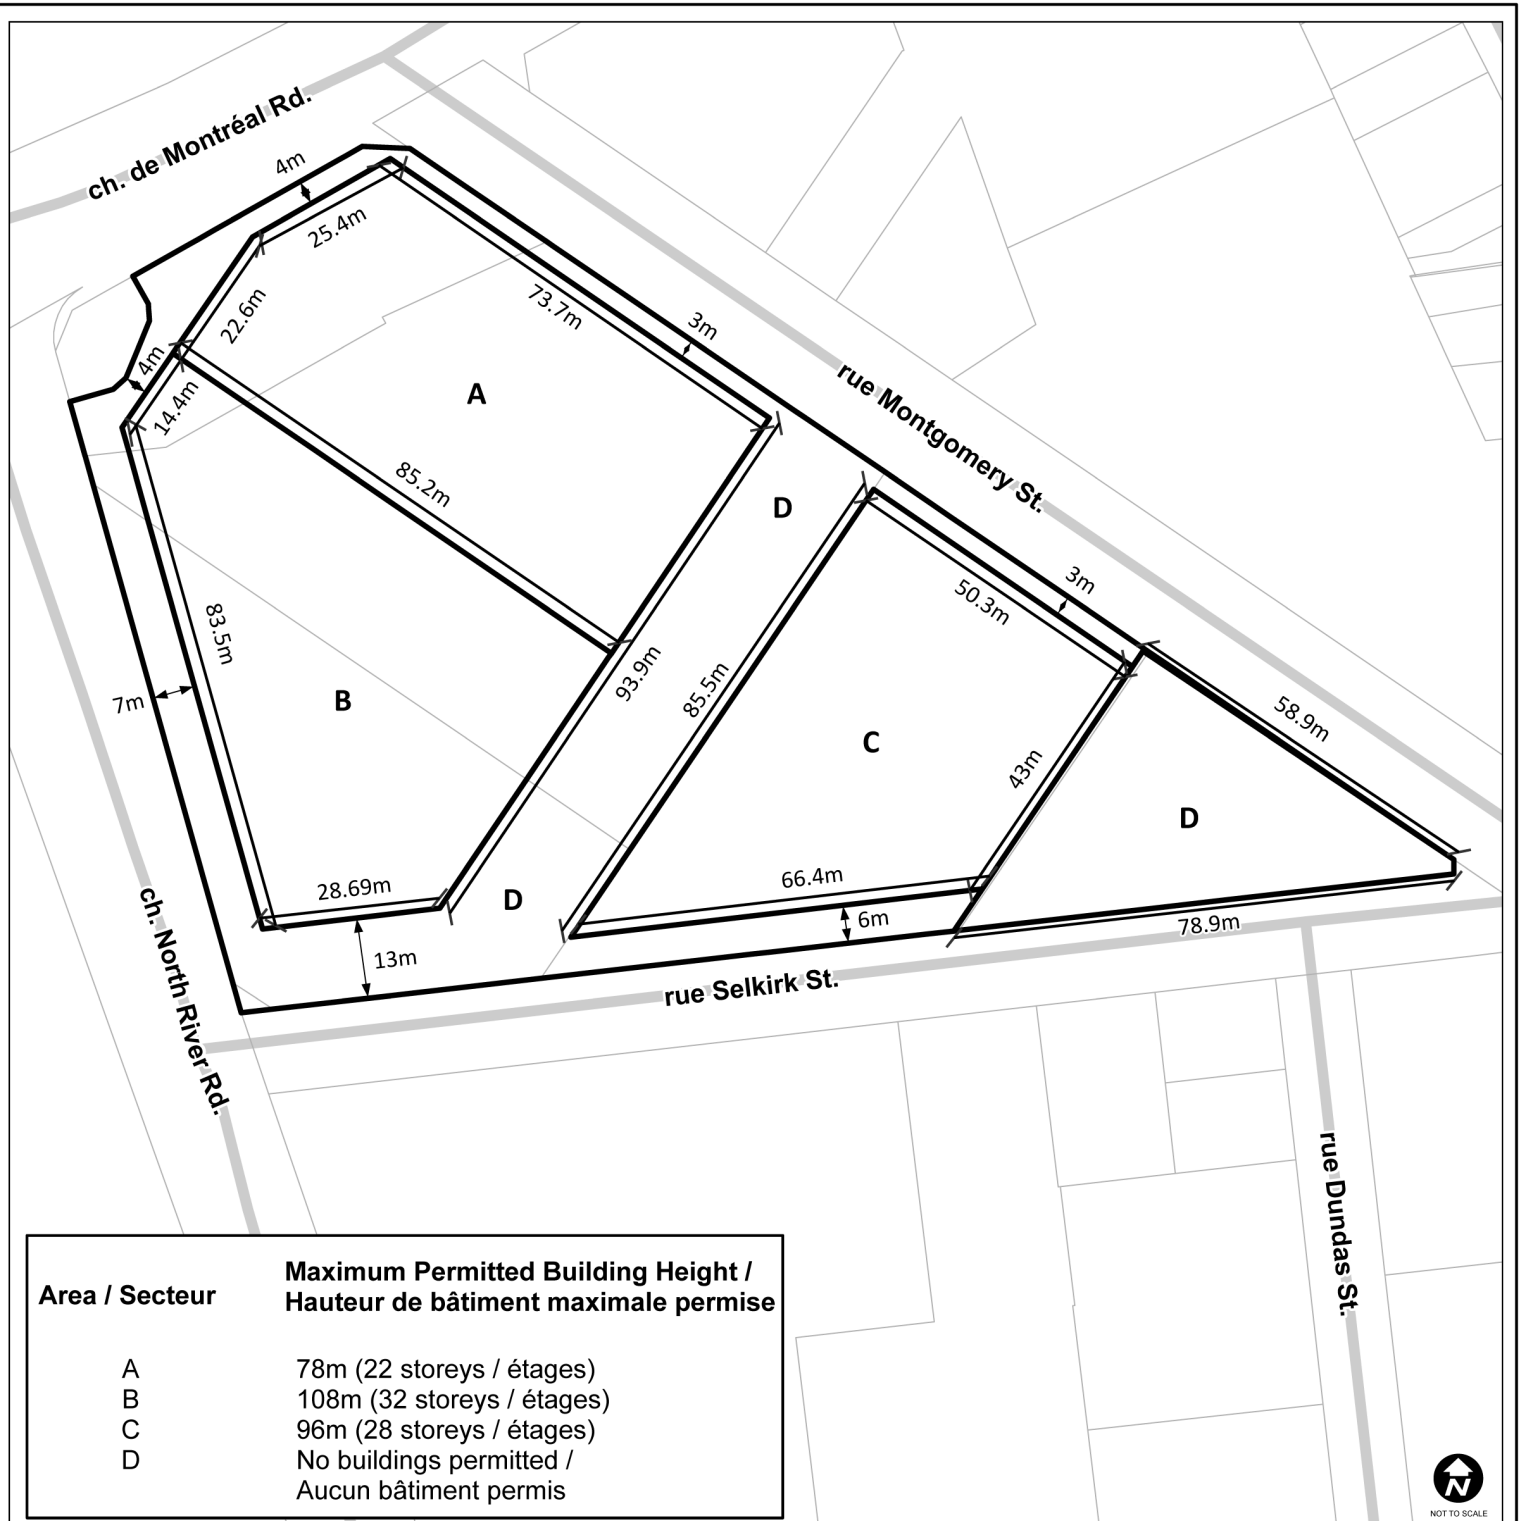

This is Schedule 441 to Zoning By-law No. 2026-50
Annexe 441 au Règlement de zonage n° 2026-50

Legend / Légende

- Minimum required stepbacks /
Reculs minimaux requis
- Minimum required setbacks /
Retraits minimaux requis

