


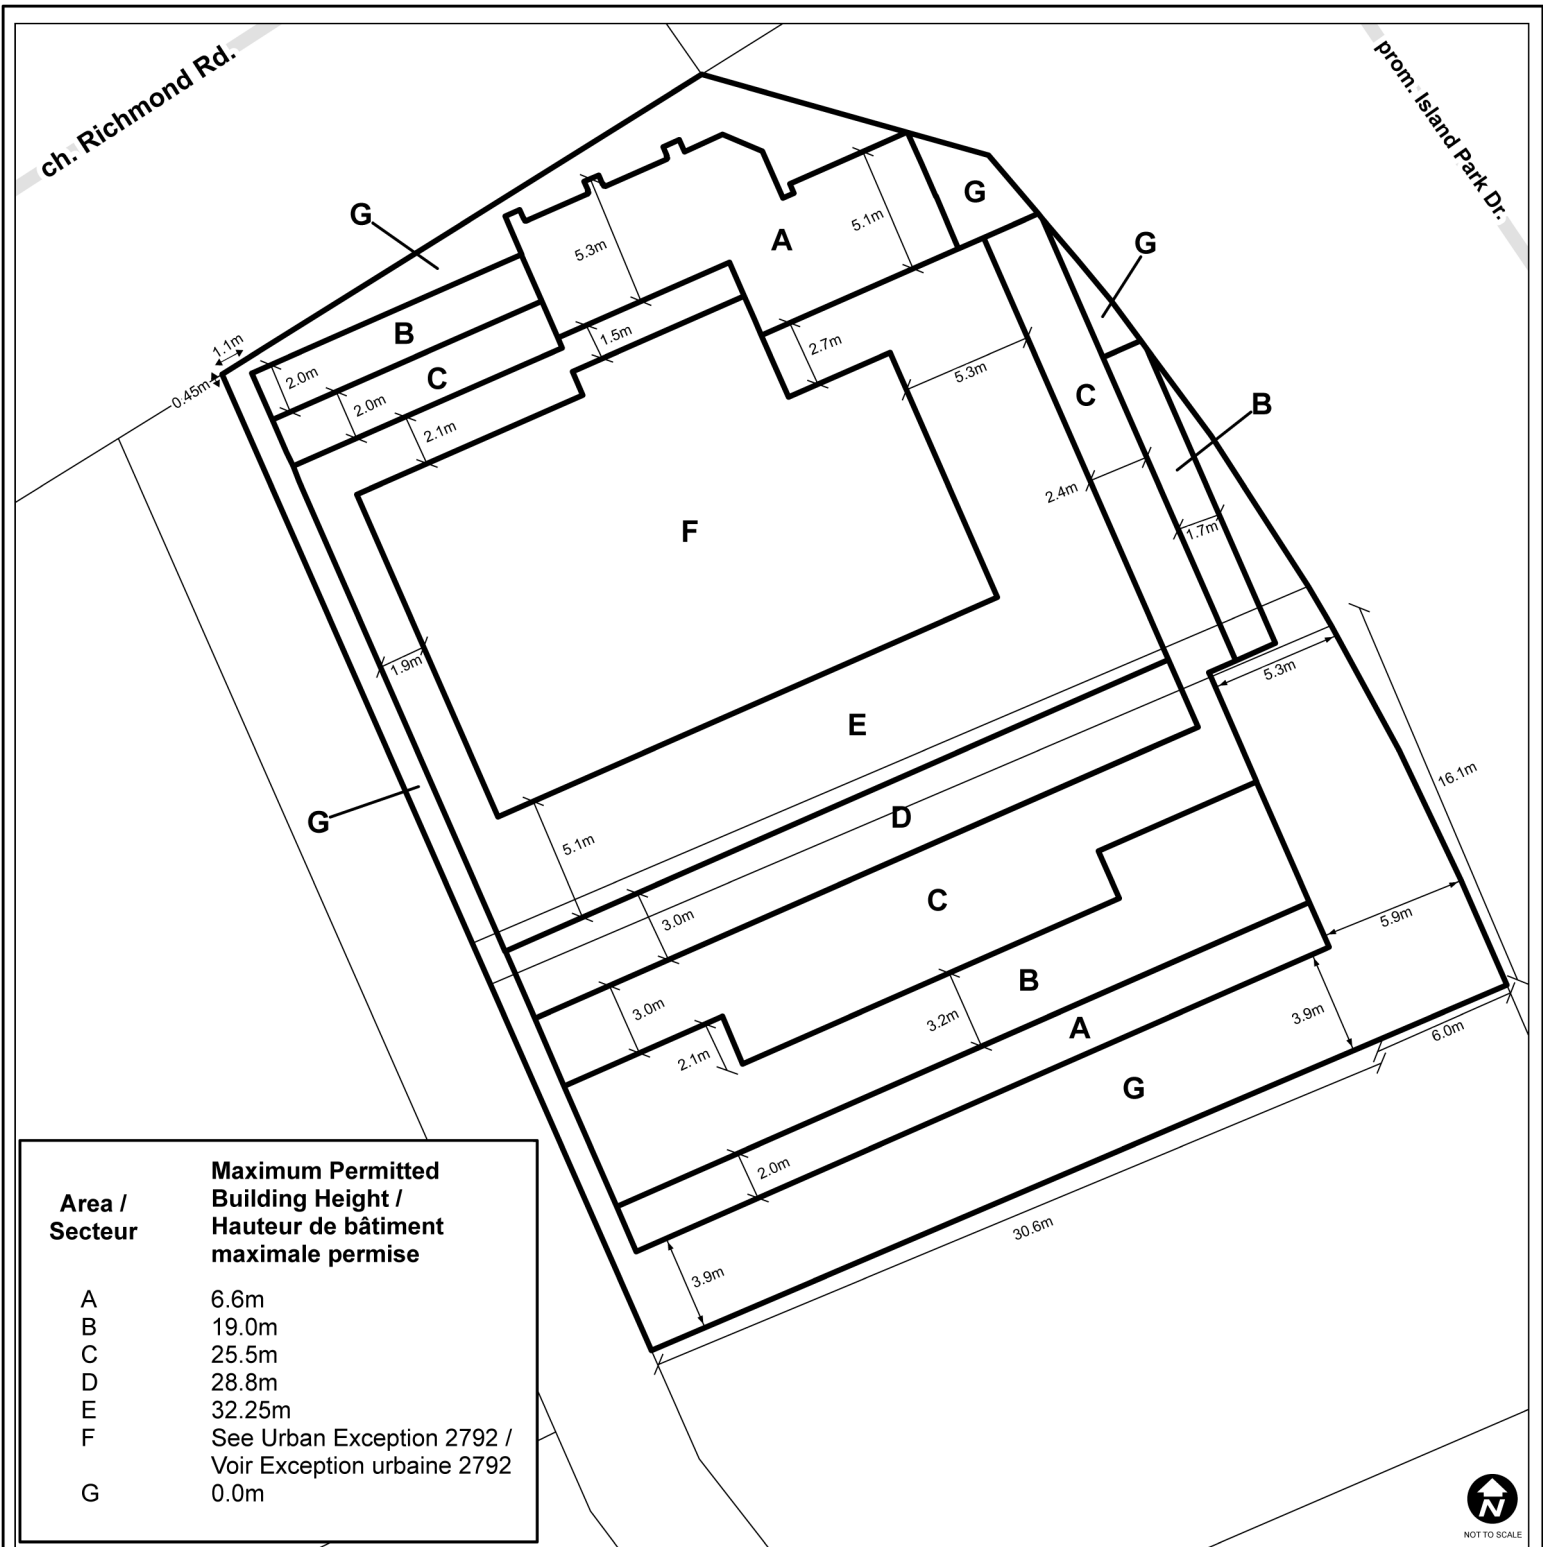

This is Schedule 461 to Zoning By-law No. 2026-50
Annexe 461 au Règlement de zonage n° 2026-50

Legend / Légende

- Minimum Required Setbacks /
Retraits minimaux requis
- Minimum required Stepbacks /
Reculs minimaux requis