


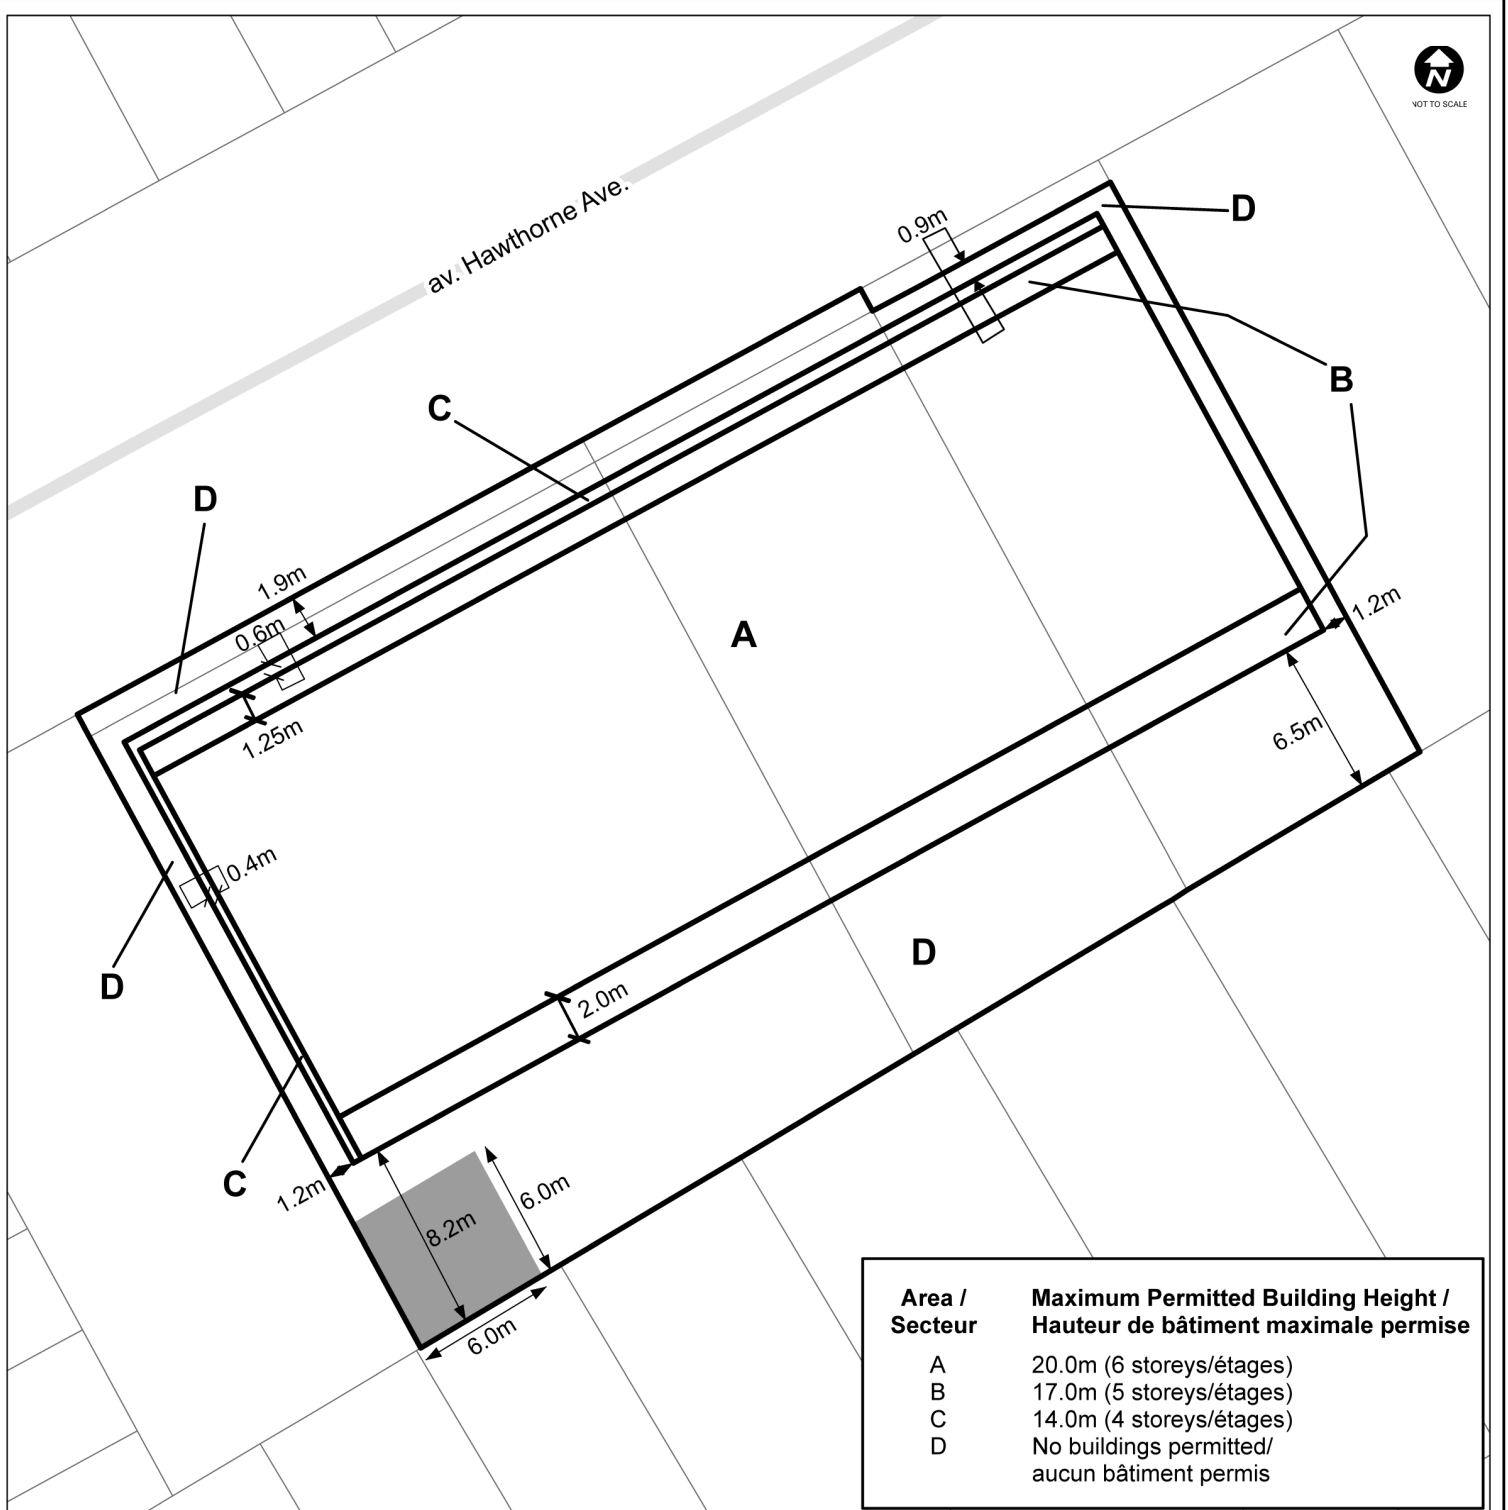

Area / Secteur	Maximum Permitted Building Height / Hauteur de bâtiment maximale permise
A	20.0m (6 storeys/étages)
B	17.0m (5 storeys/étages)
C	14.0m (4 storeys/étages)
D	No buildings permitted/ aucun bâtiment permis

This is Schedule 485 to Zoning By-law No. 2026-50
Annexe 485 au Règlement de zonage n° 2026-50

Legend / Legende

Minimum required setbacks/
Retraits minimaux requis

Minimum Required Stepbacks /
Reculs minimaux requis

No above-grade or below-grade buildings
and structures permitted /
Aucun bâtiment et structure au-dessus ou
au-dessous du niveau du sol n'est autorisé