


FUNCTIONAL PLAN
 CONCEPTION FONCTIONNELLE
 TRILLIUM PATHWAY PHASE 3
 SENTIER POLYVALENT TRILLIUM - PHASE 3

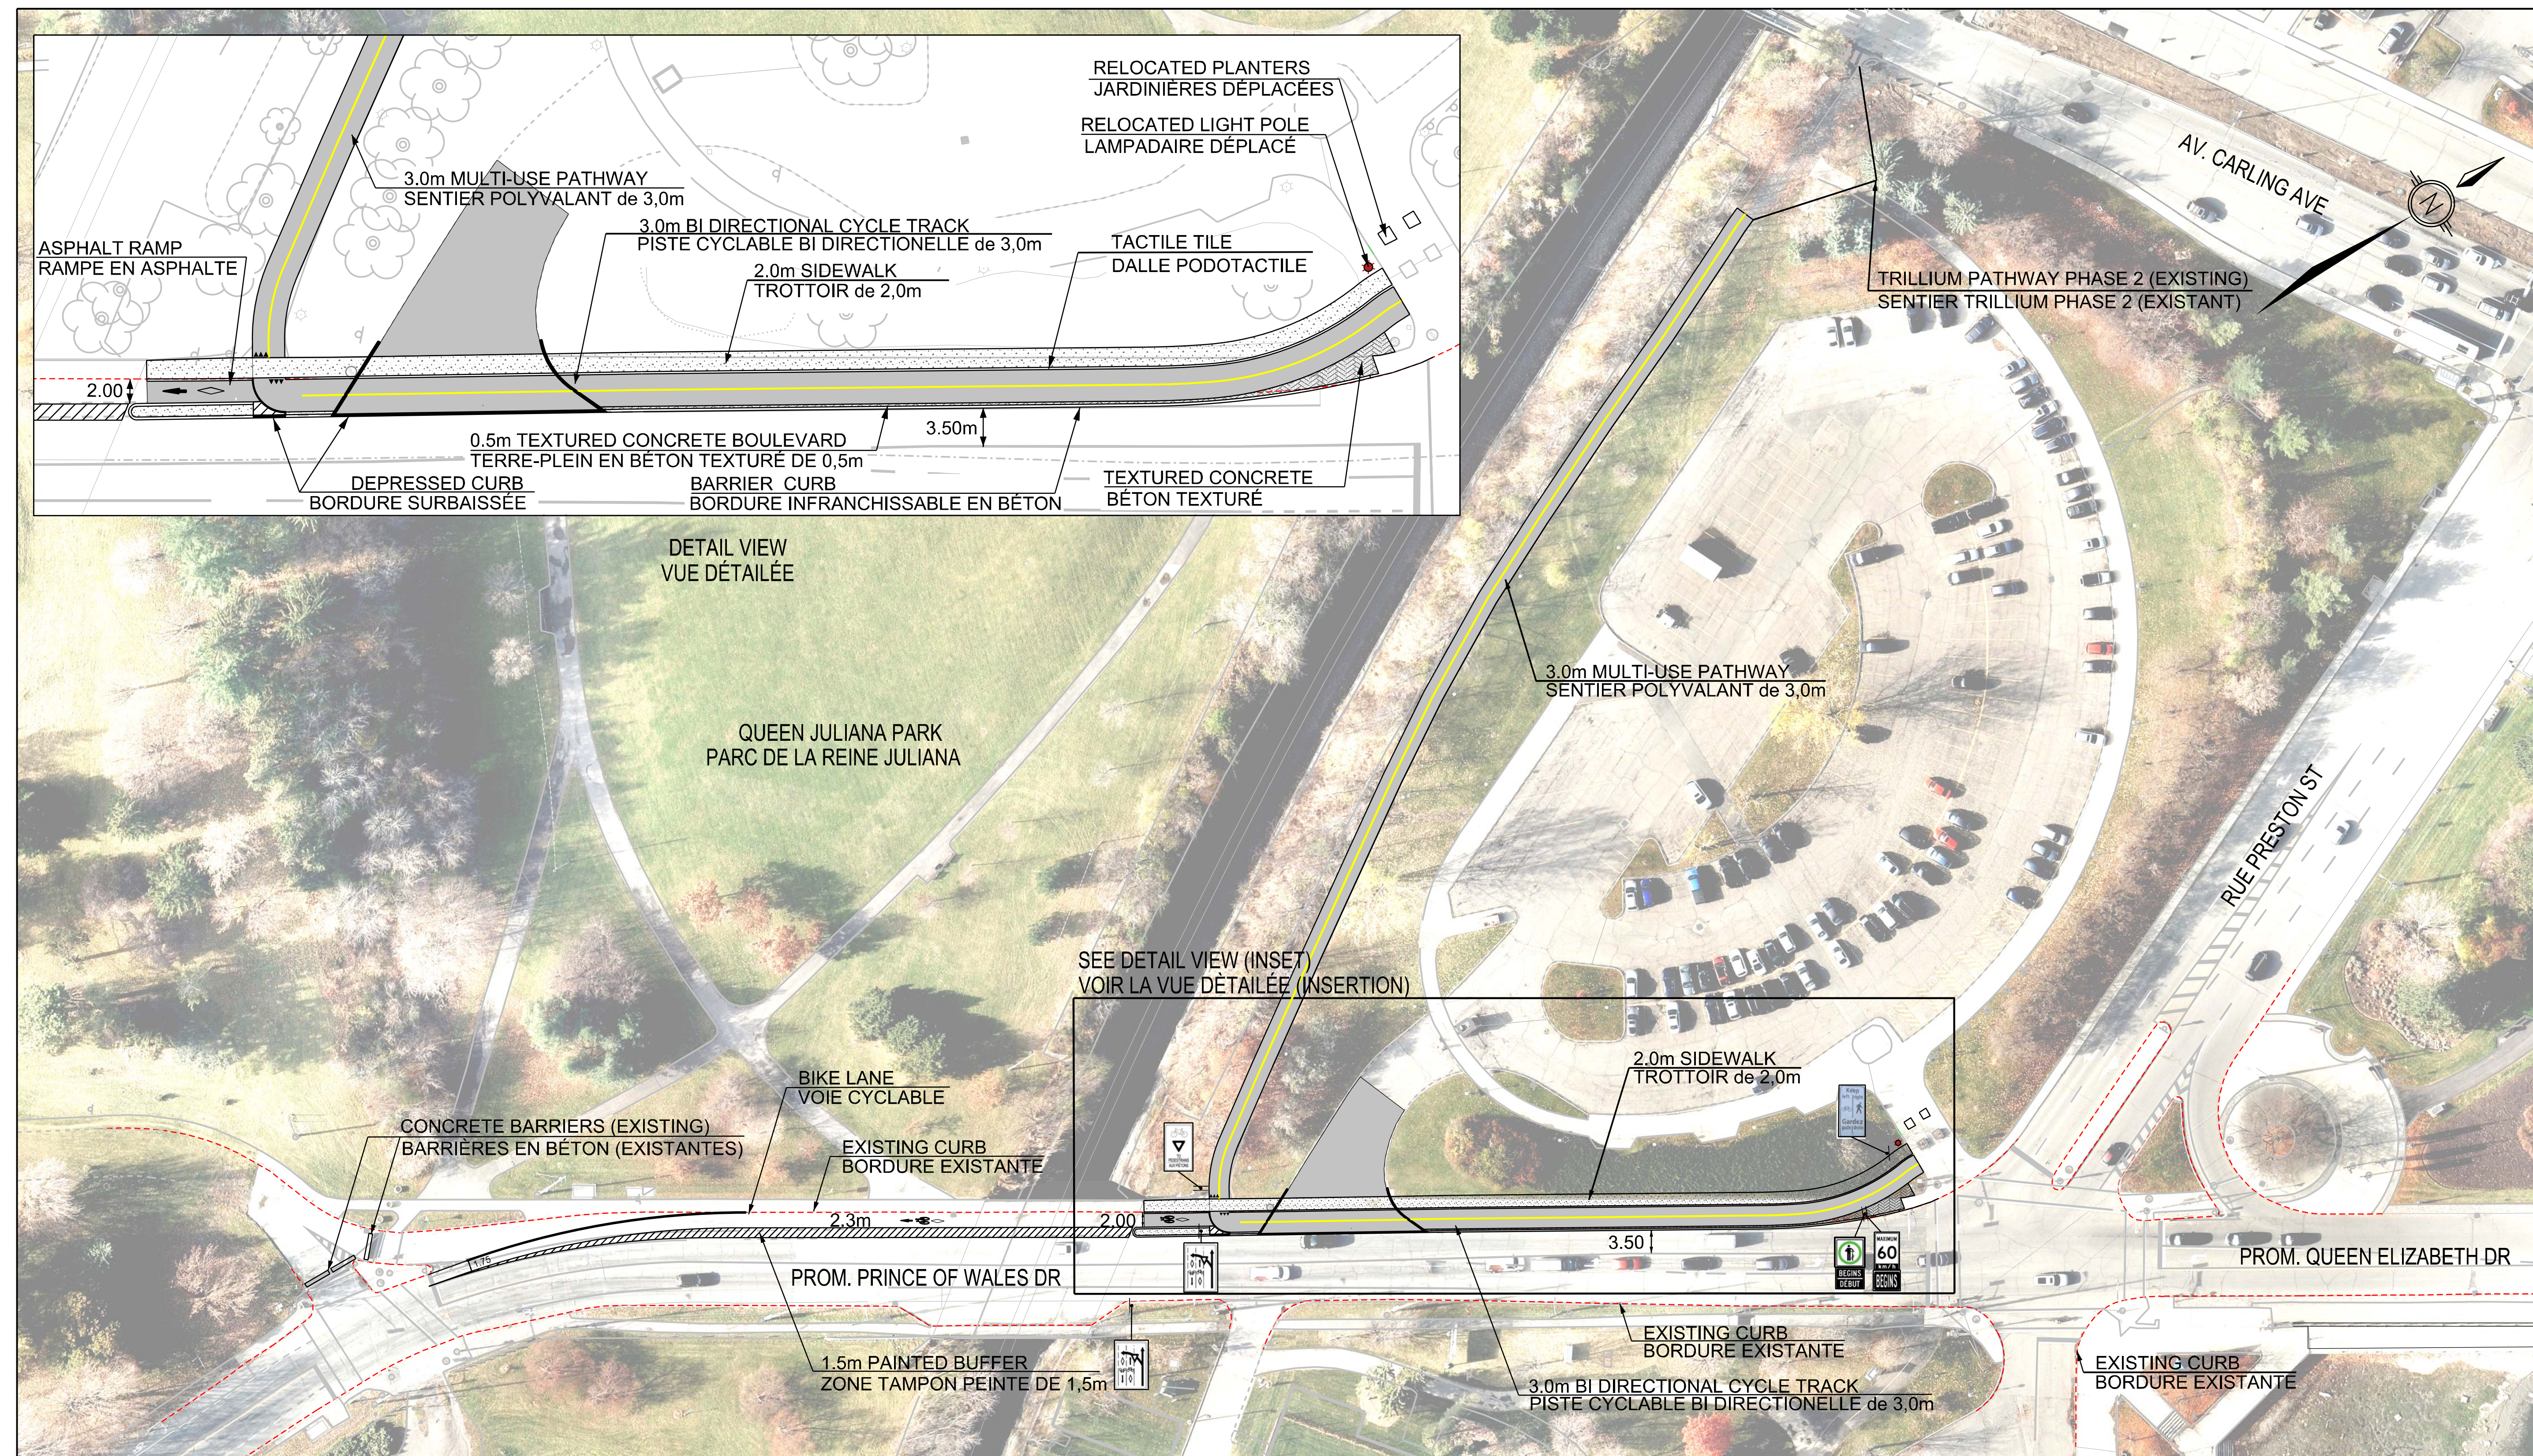

SCALE - 1:500

HORIZONTAL



2017/08/01

