



PRETORIA AVENUE ROAD SEWER RENEWAL AVENUE PRETORIA RÉFÉCTION DES ÉGOUTS ROUTIERS		
Contract No. CP000534	Dwg. No.	
PUBLIC INFORMATION SESSION SÉANCE D'INFORMATION PUBLIQUE		
CARINA DUCLOS, P.Eng. DIRECTOR I.S.	JULIE LYONS, P.Eng. Project Manager	
Asset No. _____		
Asset Group <b>ISD</b>		
<b>McINTOSH PERRY</b> 115 Walgreen Road, RR3, Carp, ON K0A 1J0 Tel: 613-836-2184 Fax: 613-836-3742 www.mcintoshperry.com		
Des. J.H.	Chk'd. P.W.	
Dwn. S.A./N.D.	Chk'd. P.W.	
Utility Circ. No.	Index No.	
Const. Inspector _____		
Scale: HORIZONTAL 1:10 0m 2.5 5 10 VERTICAL 1:2		

NOTE: The location of utilities is approximate only, the exact location should be determined by consulting the municipal authorities and utility companies concerned. The contractor shall prove the location of utilities and shall be responsible for adequate protection from damage.

No.	Description	By	Date (dd/mm/yy)

**LEGEND / LÉGENDE**


- COMBINED SEWER / ÉGOUTS COMBINÉ
- COMBINED SERVICE / SERVICES DES ÉGOUTS COMBINÉ
- CONCRETE SIDEWALK / TROTTOIR EN BÉTON
- TACTILE WALKING SURFACE INDICATOR (TWSI) / INDICATEUR TACTILE DE SURFACE DE MARCHÉ

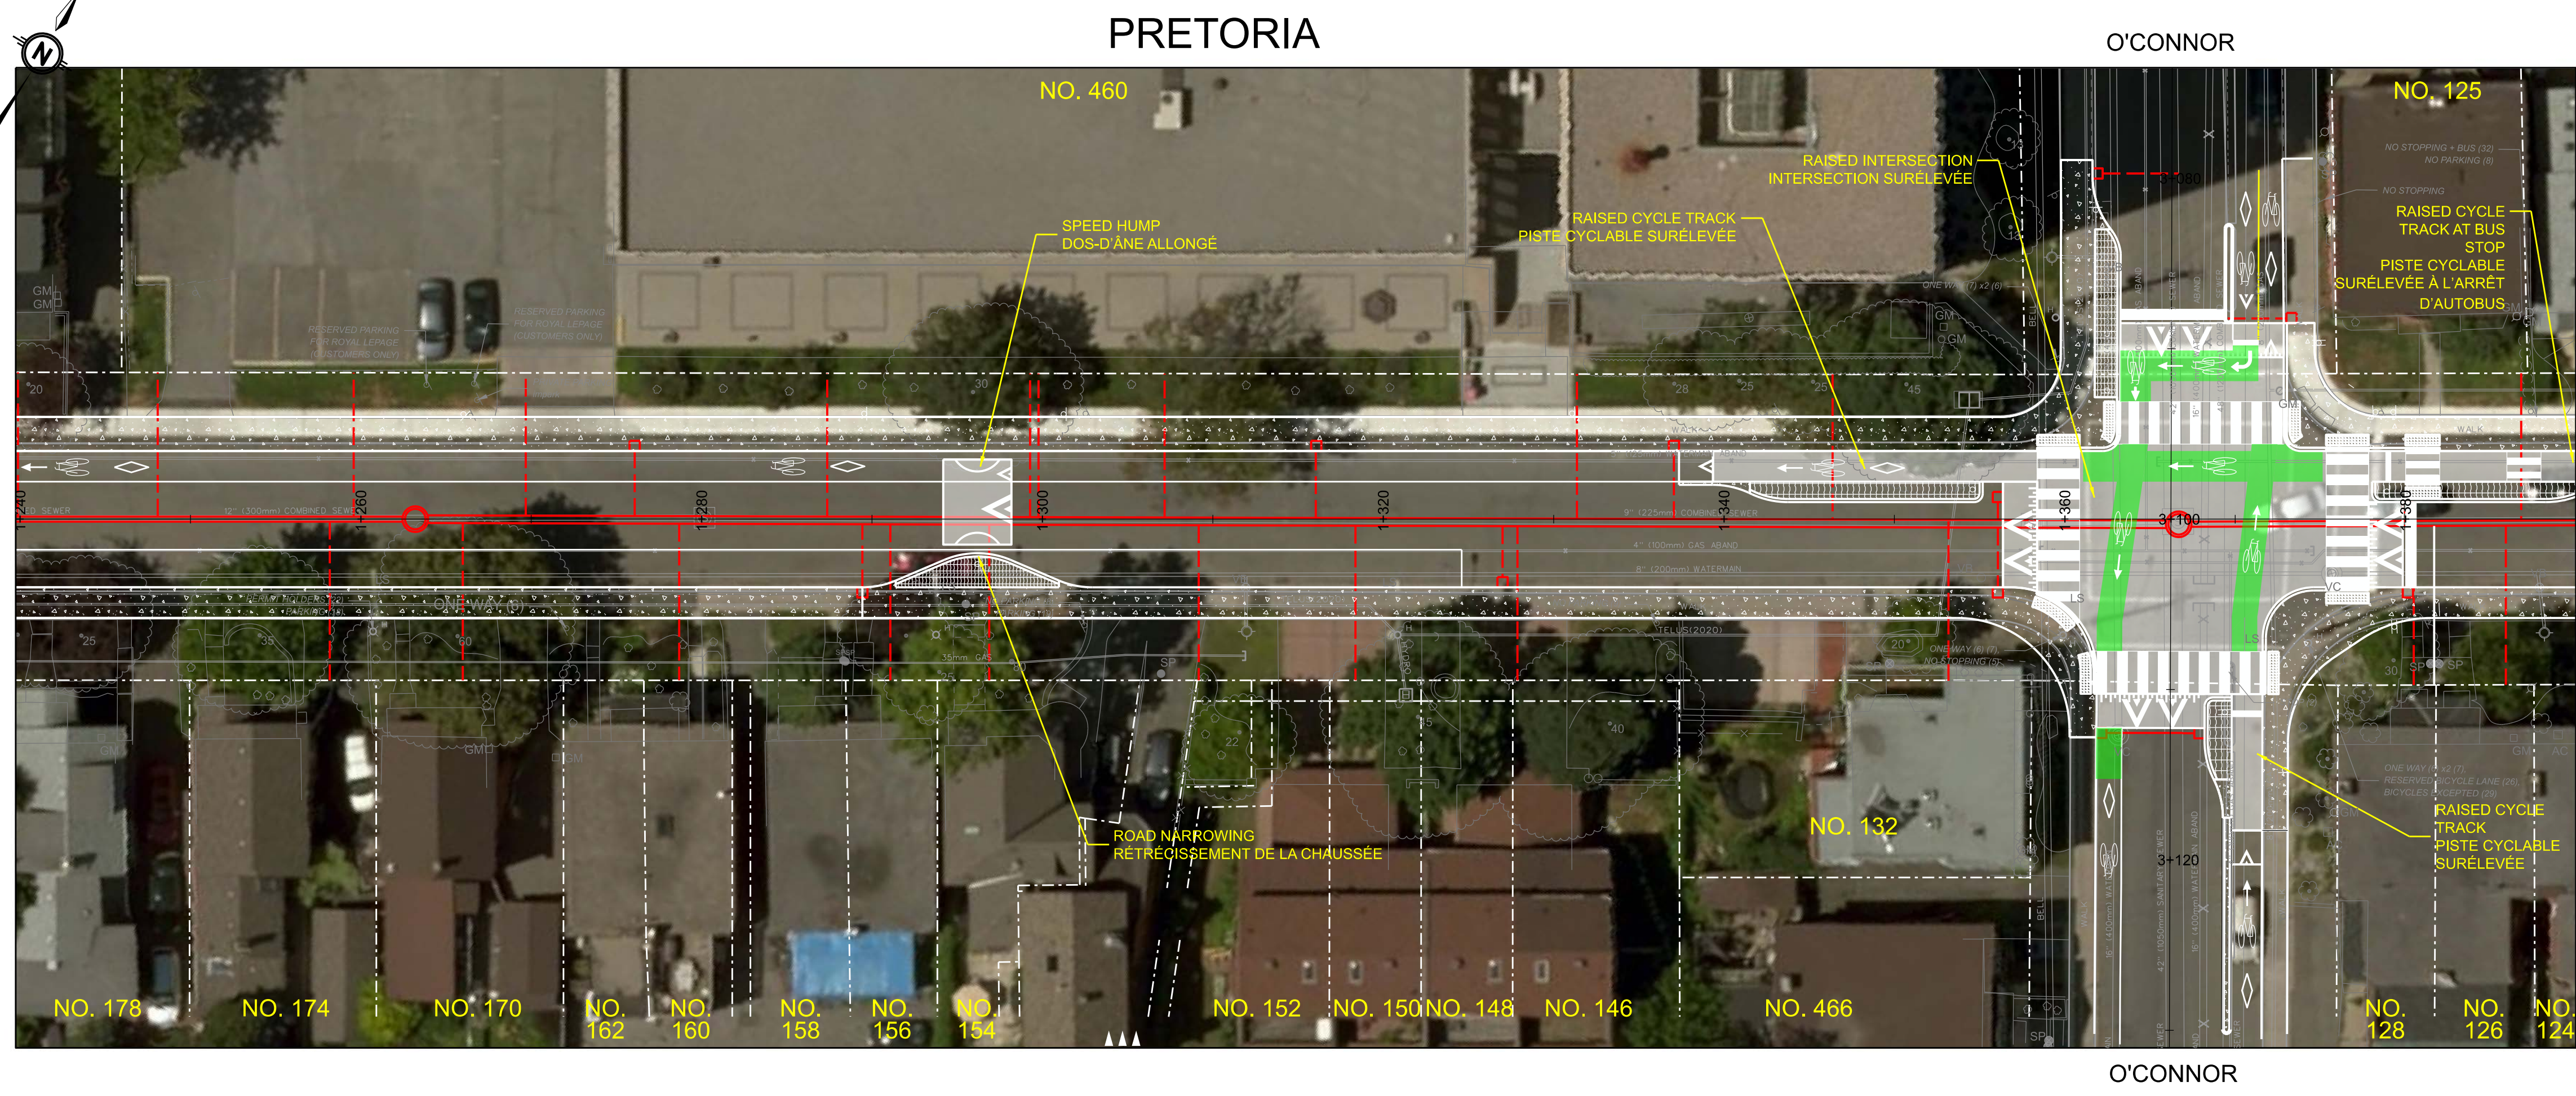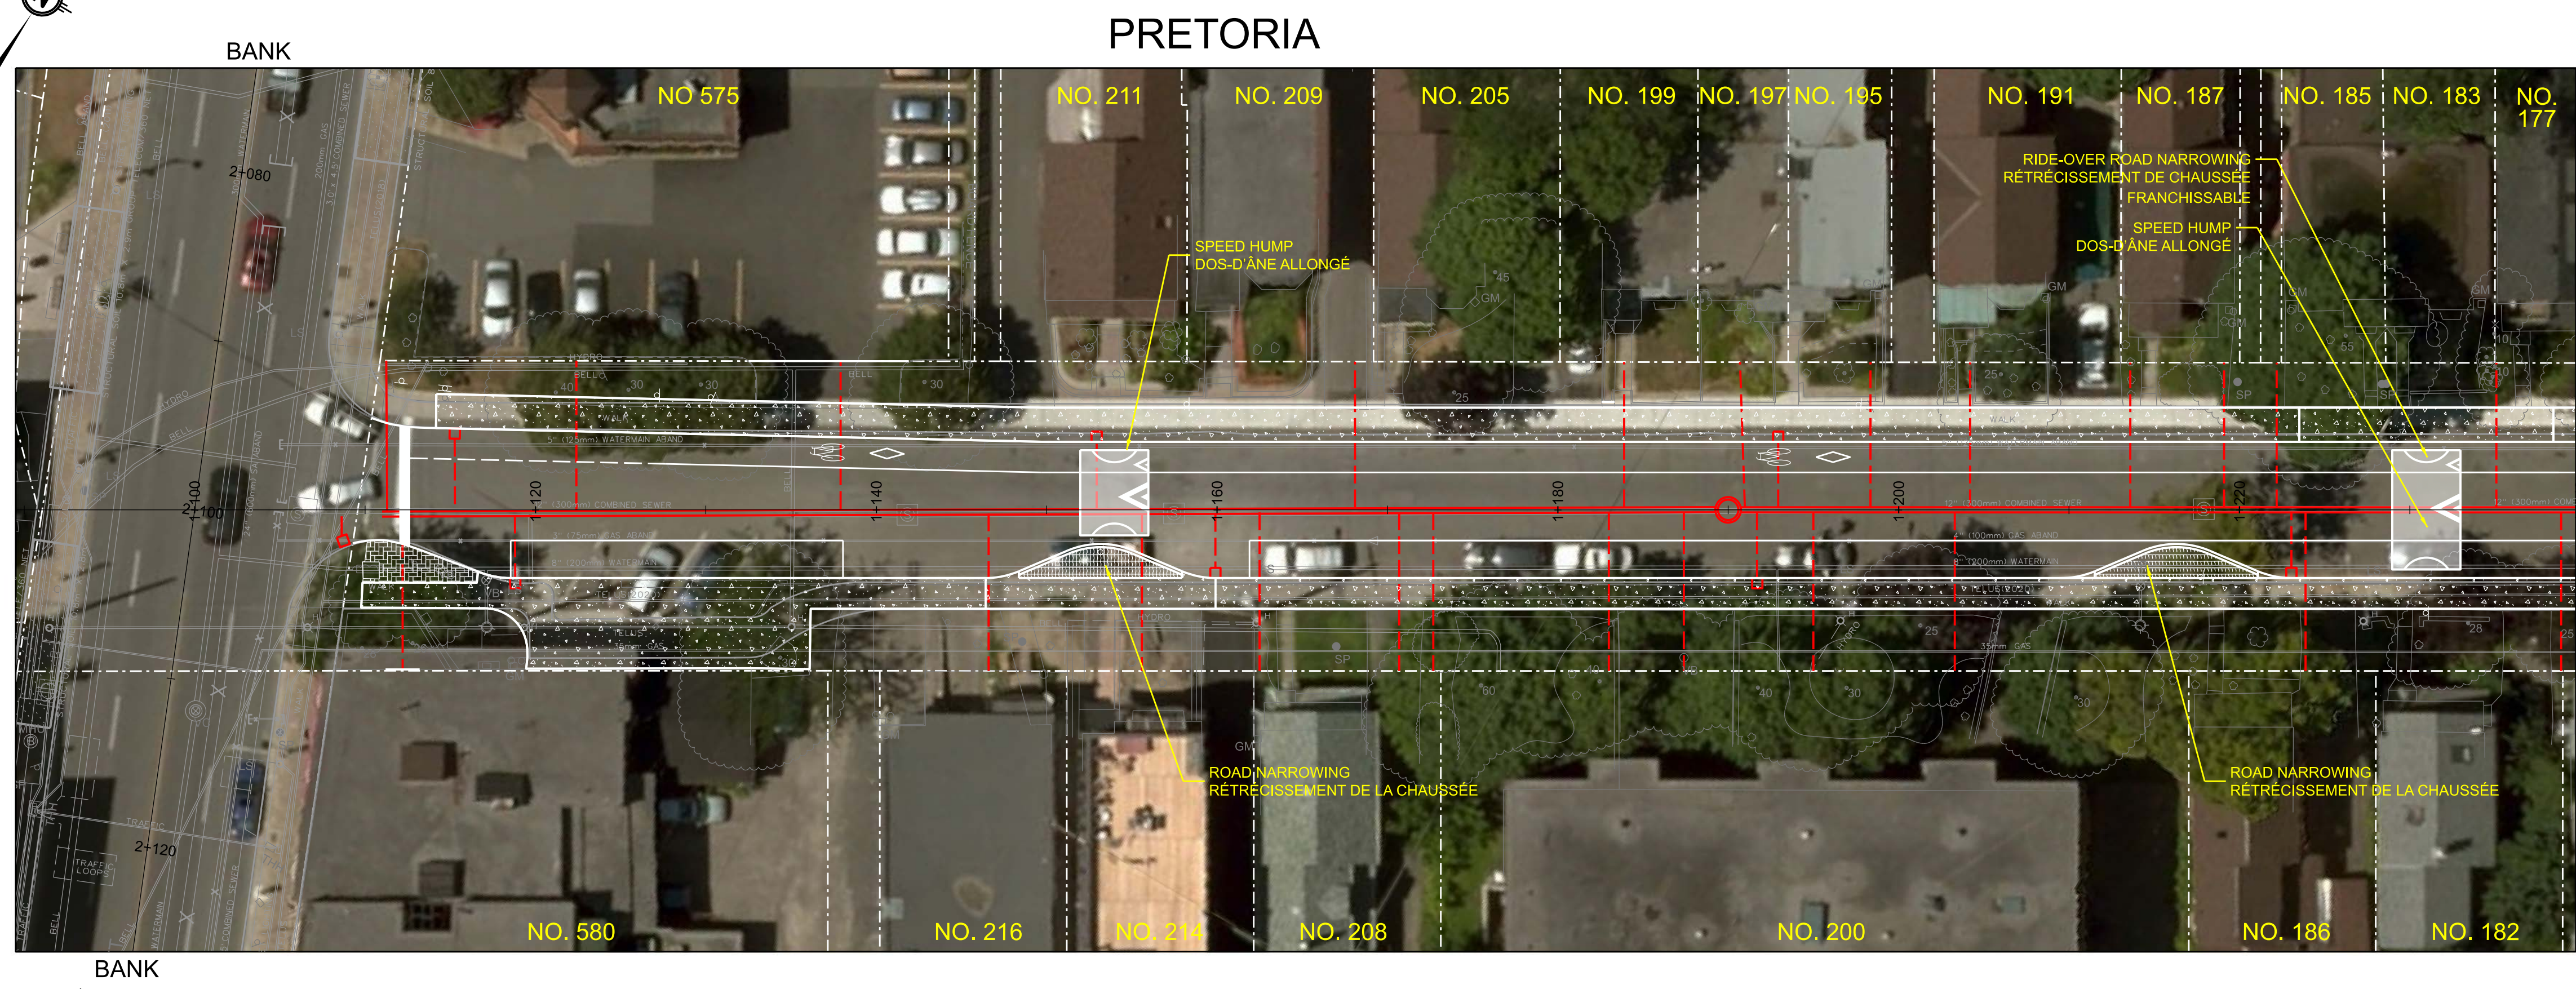



# PRETORIA





METCALFE


PRETORIA AVENUE ROAD SEWER RENEWAL AVENUE PRETORIA RÉFECTION DES ÉGOUTS ROUTIERS		
Contract No.	CP000534	Dwg. No.
PUBLIC INFORMATION SESSION SÉANCE D'INFORMATION PUBLIQUE		
Sheet of		
Asset No.		
Asset Group	ISD	
Des.	J.H.	P.W.
Dwn.	S.A./N.D.	Chk'd. P.W.
Utility Circ. No.	Index No.	
Const. Inspector		
<b>McINTOSH PERRY</b> 115 Walgreen Road, RR3, Carp, ON K0A 1T0 Tel: 613-836-2184 Fax: 613-836-3742 www.mcintoshperry.com		
Scale: HORIZONTAL 10 0m 2.5 5 10 VERTICAL 2 0m 1 2		

NOTE: The location of utilities is approximate only, the exact location should be determined by consulting the municipal authorities and utility companies concerned. The contractor shall prove the location of utilities and shall be responsible for adequate protection from damage.

No.	Description	By	Date (dd/mm/yy)

### LEGEND / LÉGENDE

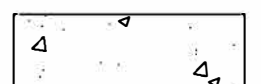-  COMBINED SEWER / ÉGOUTS COMBINÉ
-  COMBINED SERVICE / SERVICES DES ÉGOUTS COMBINÉ
-  CONCRETE SIDEWALK / TROTTOIR EN BÉTON
-  TACTILE WALKING SURFACE INDICATOR (TWSI) / INDICATEUR TACTILE DE SURFACE DE MARCHÉ

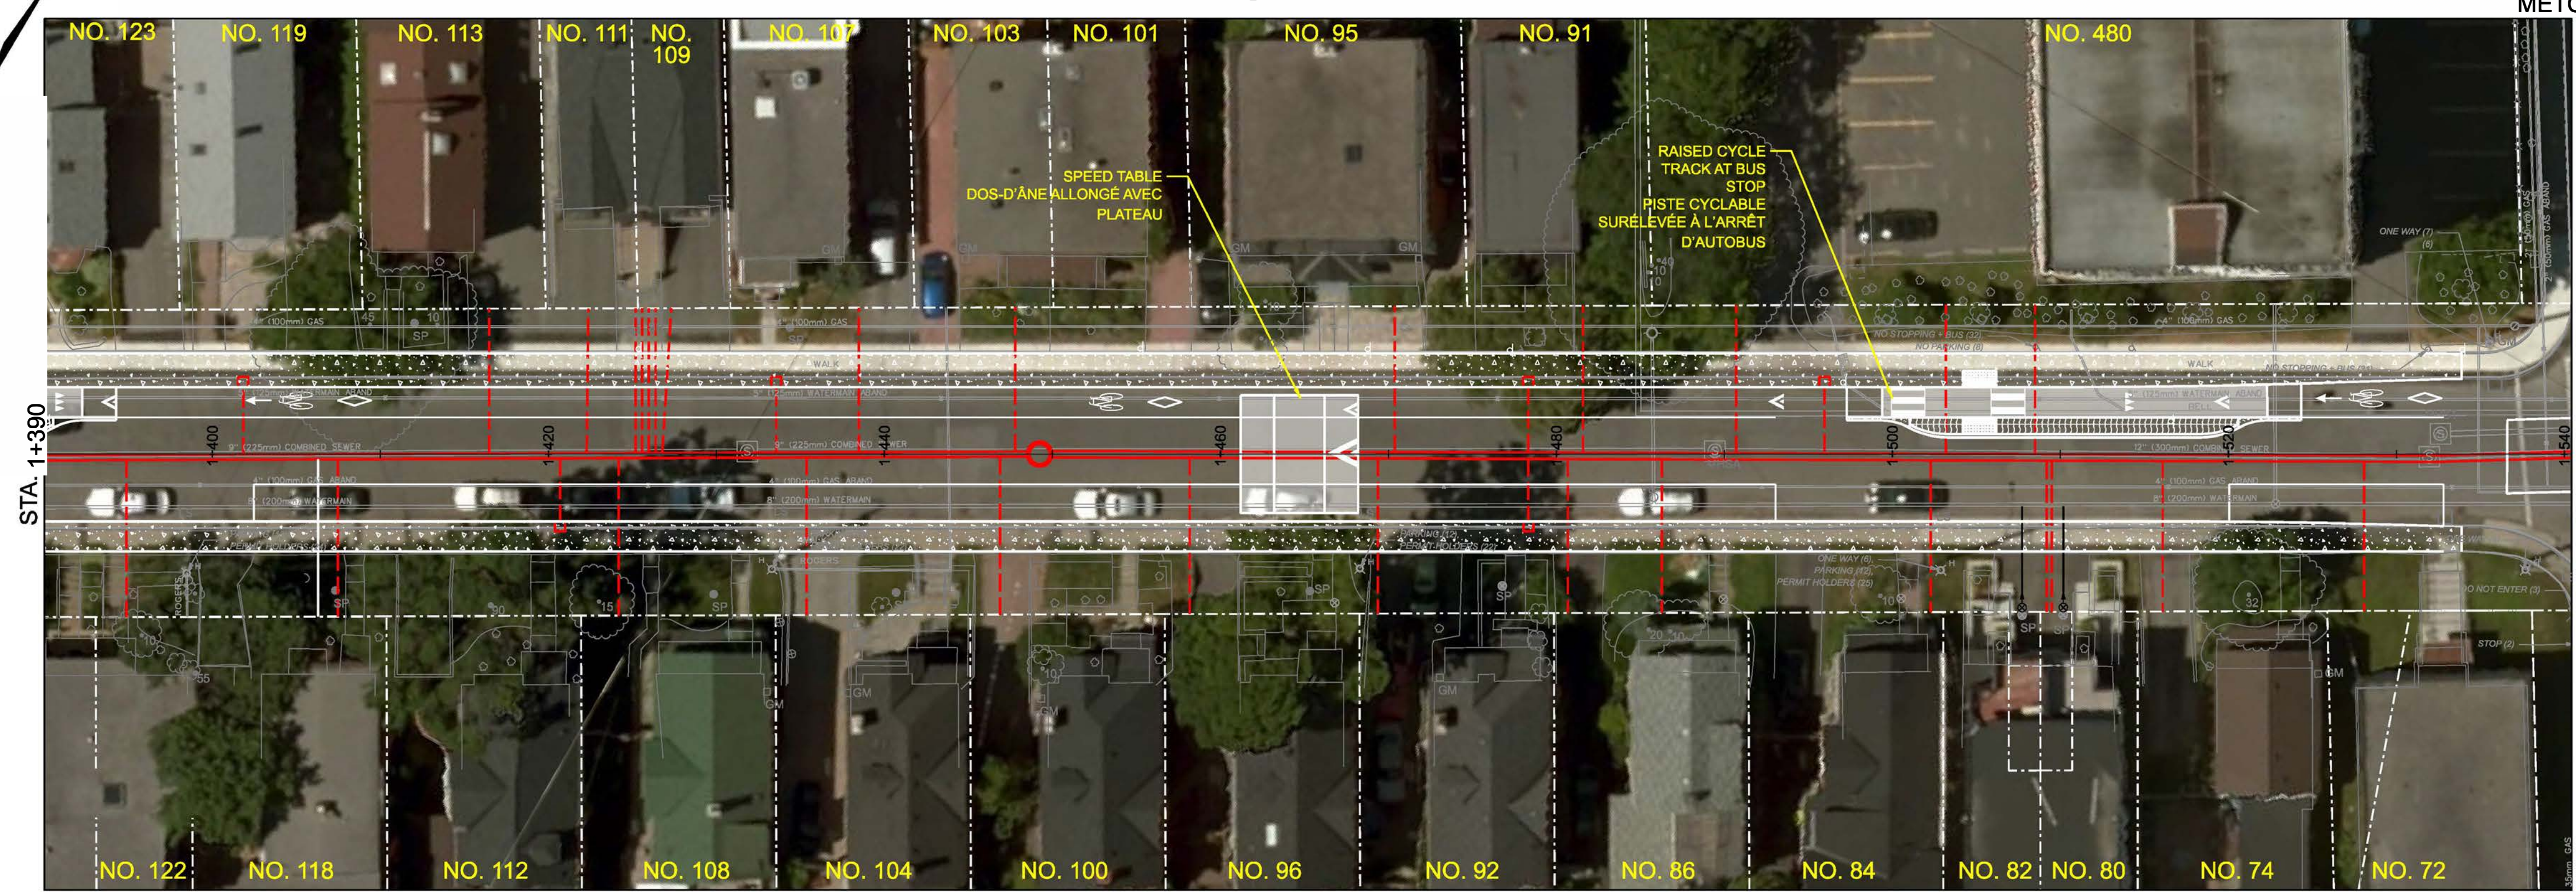

METCALFE

QED