


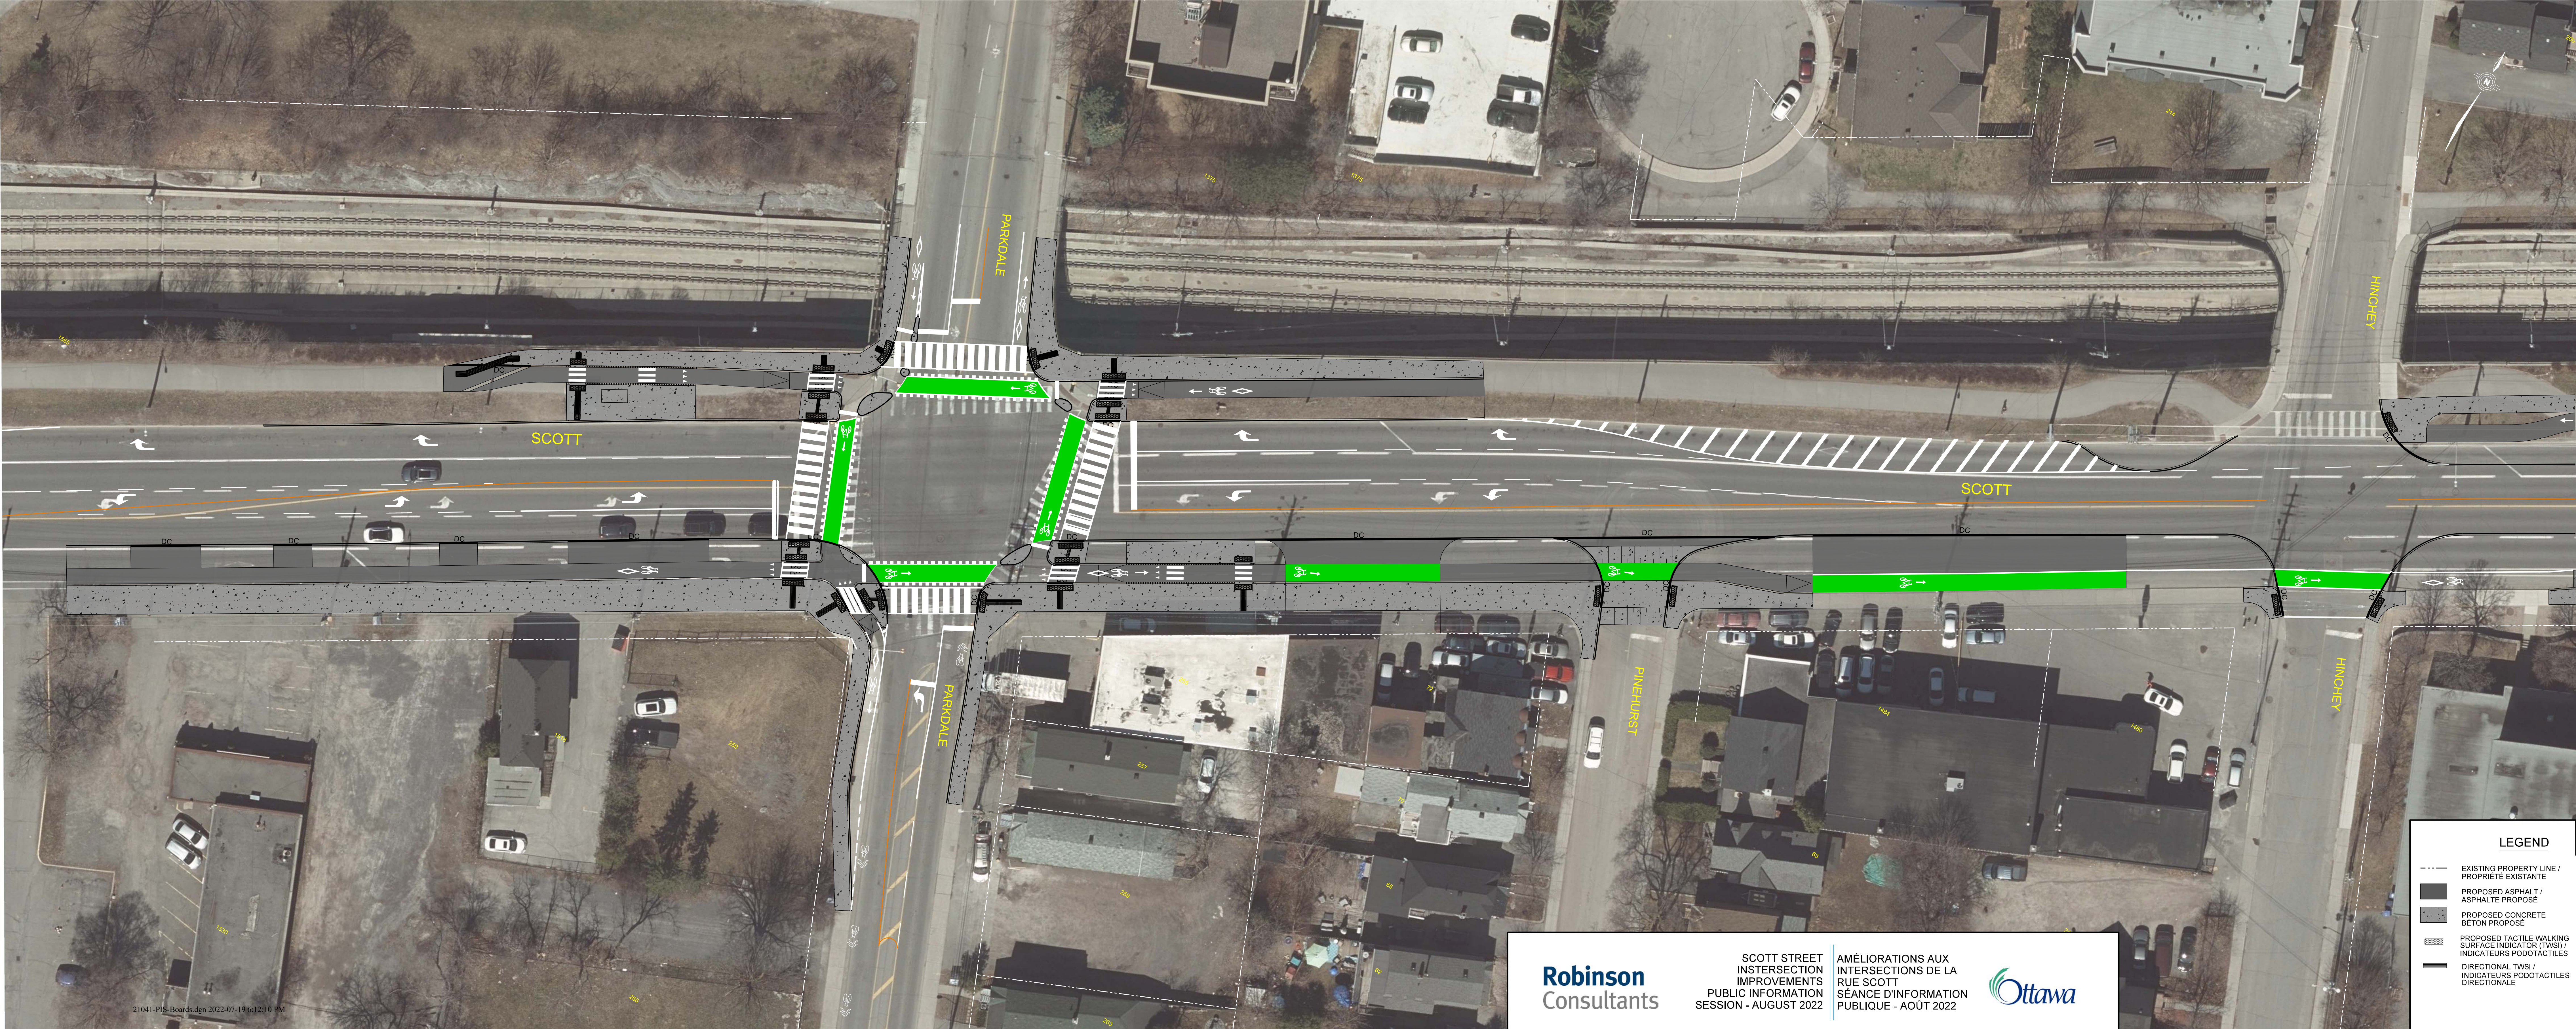

LEGEND


EXISTING PROPERTY LINE /
PROPRIÉTÉ EXISTANTE

PROPOSED ASPHALT /
ASPHALTE PROPOSÉ


PROPOSED CONCRETE
BÉTON PROPOSÉ

PROPOSED TACTILE WALKING
SURFACE INDICATOR (TWSI) /
INDICATEURS PODOTACTILES

DIRECTIONAL TWSI /
INDICATEURS PODOTACTILES
DIRECTIONALE

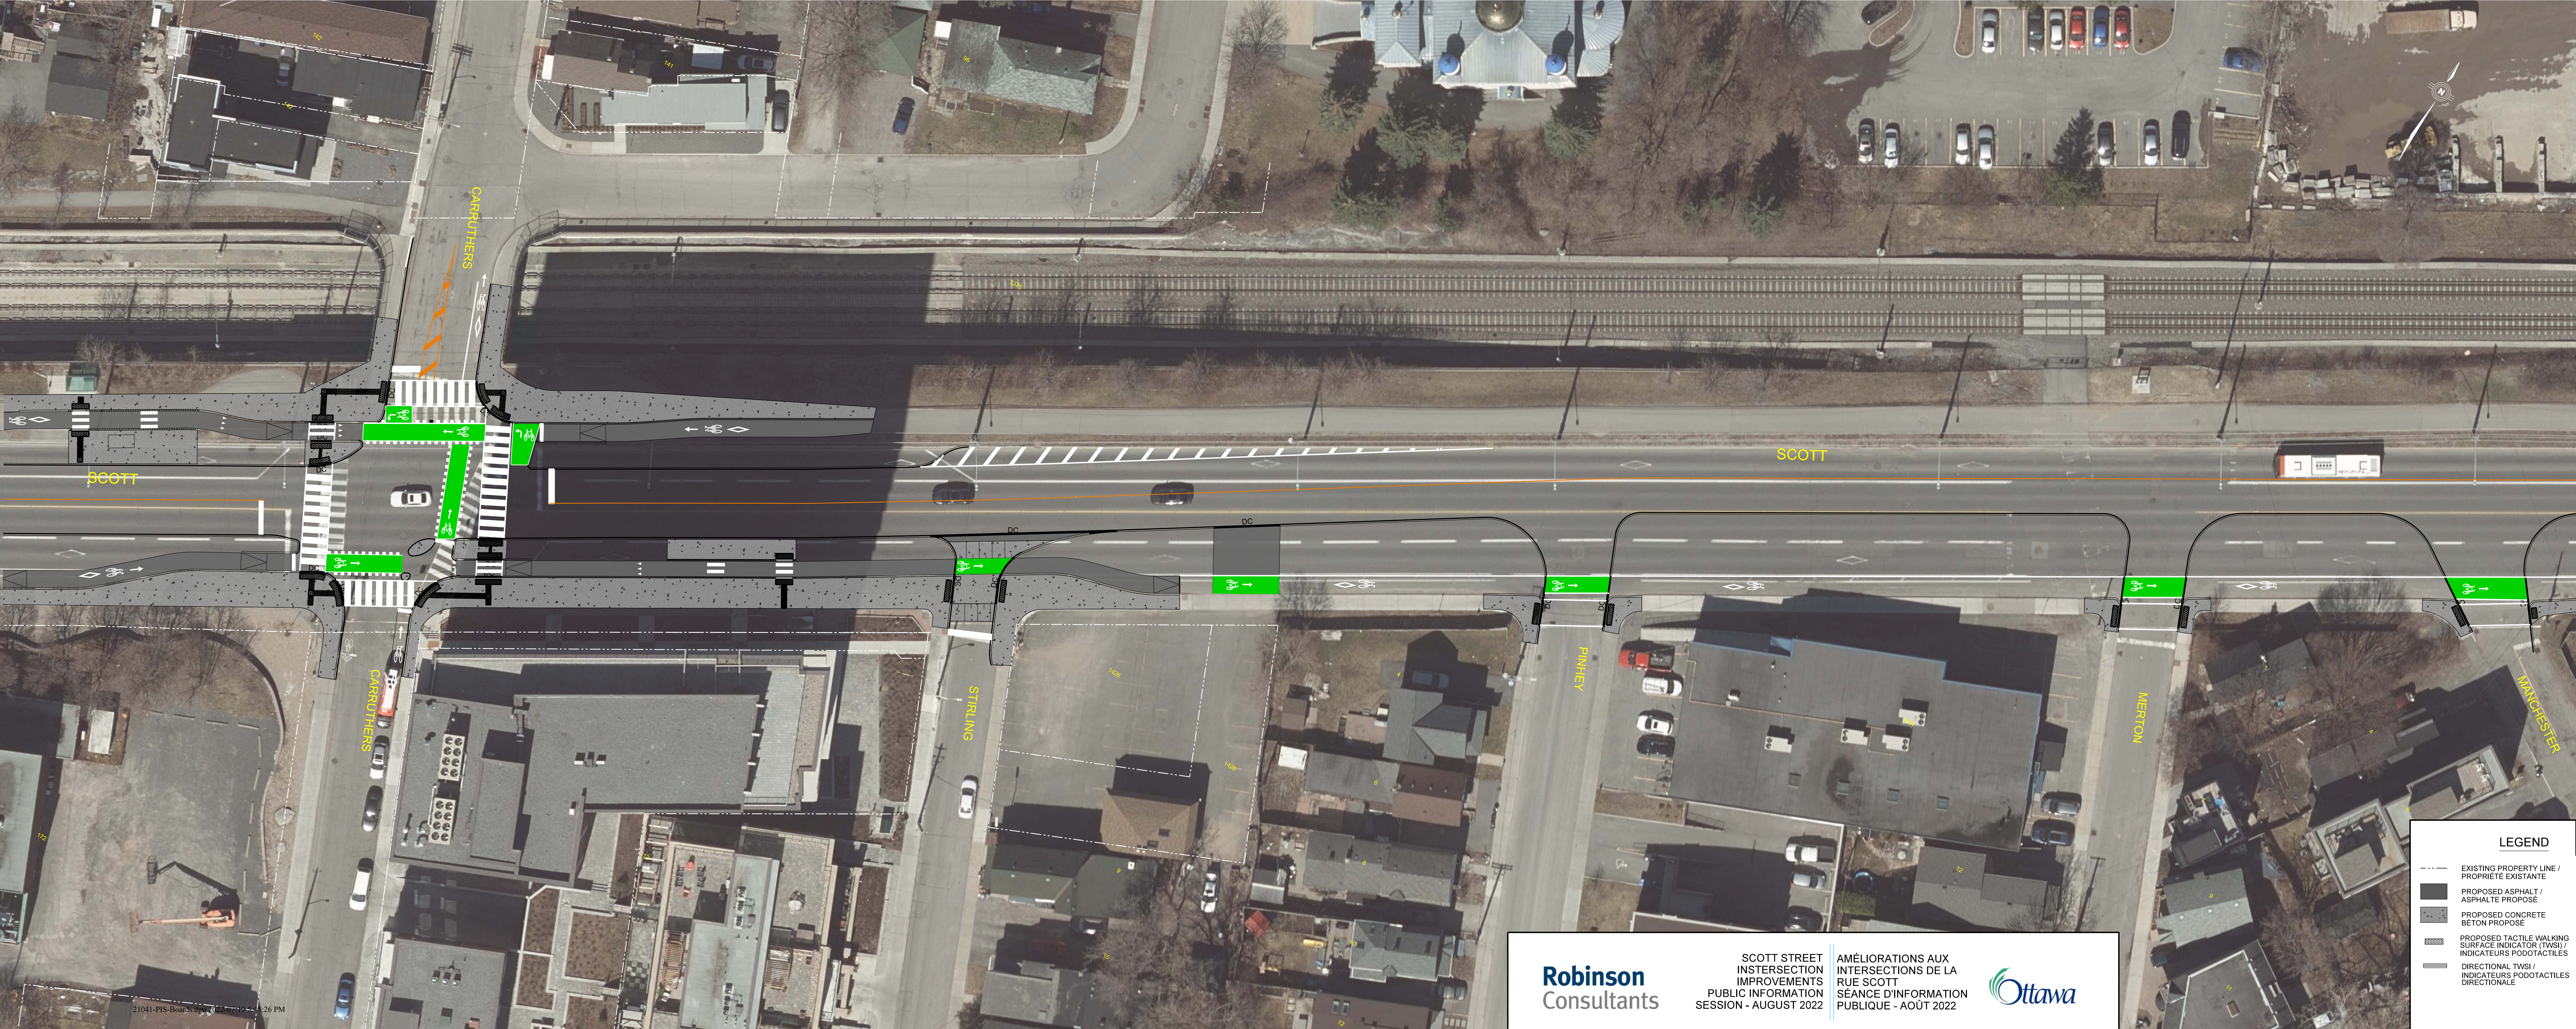

LEGEND	
	EXISTING PROPERTY LINE / PROPRIÉTÉ EXISTANTE
	PROPOSED ASPHALT / ASPHALTE PROPOSE
	PROPOSED CONCRETE BÉTON PROPOSE
	PROPOSED TACTILE WALKING SURFACE INDICATOR (TWSI) / INDICATEURS PODOTACTILES
	DIRECTIONAL TWSI / INDICATEURS PODOTACTILES DIRECTIONALE

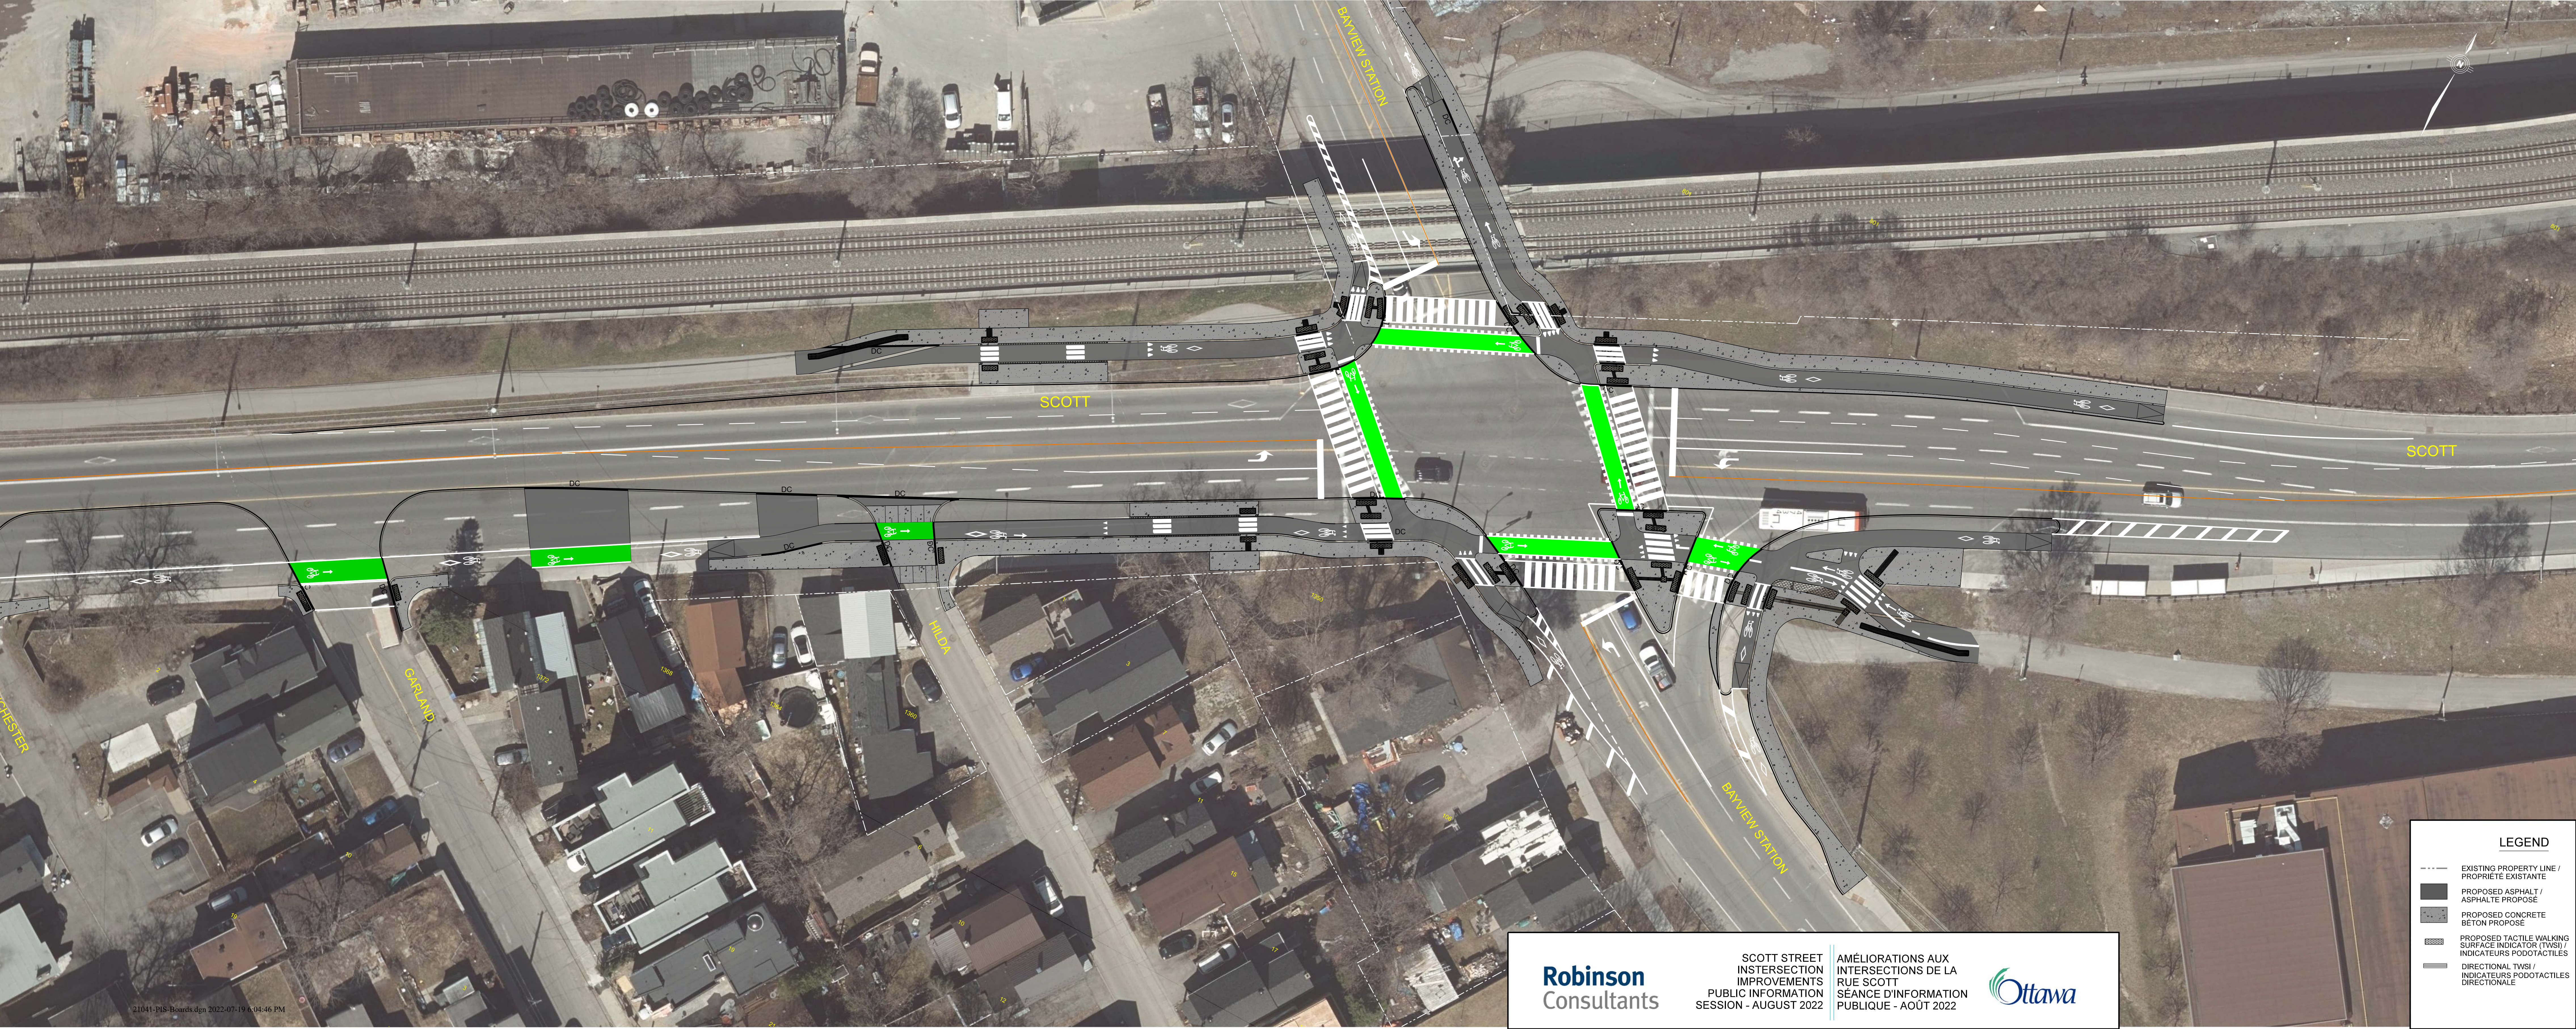

LEGEND	
	EXISTING PROPERTY LINE / PROPRIÉTÉ EXISTANTE
	PROPOSED ASPHALT / ASPHALTE PROPOSÉ
	PROPOSED CONCRETE BÉTON PROPOSÉ
	PROPOSED TACTILE WALKING SURFACE INDICATOR (TWSI) / INDICATEURS PODOTACTILES
	DIRECTIONAL TWSI / INDICATEURS PODOTACTILES DIRECTIONNELLE