


Existing Infrastructure

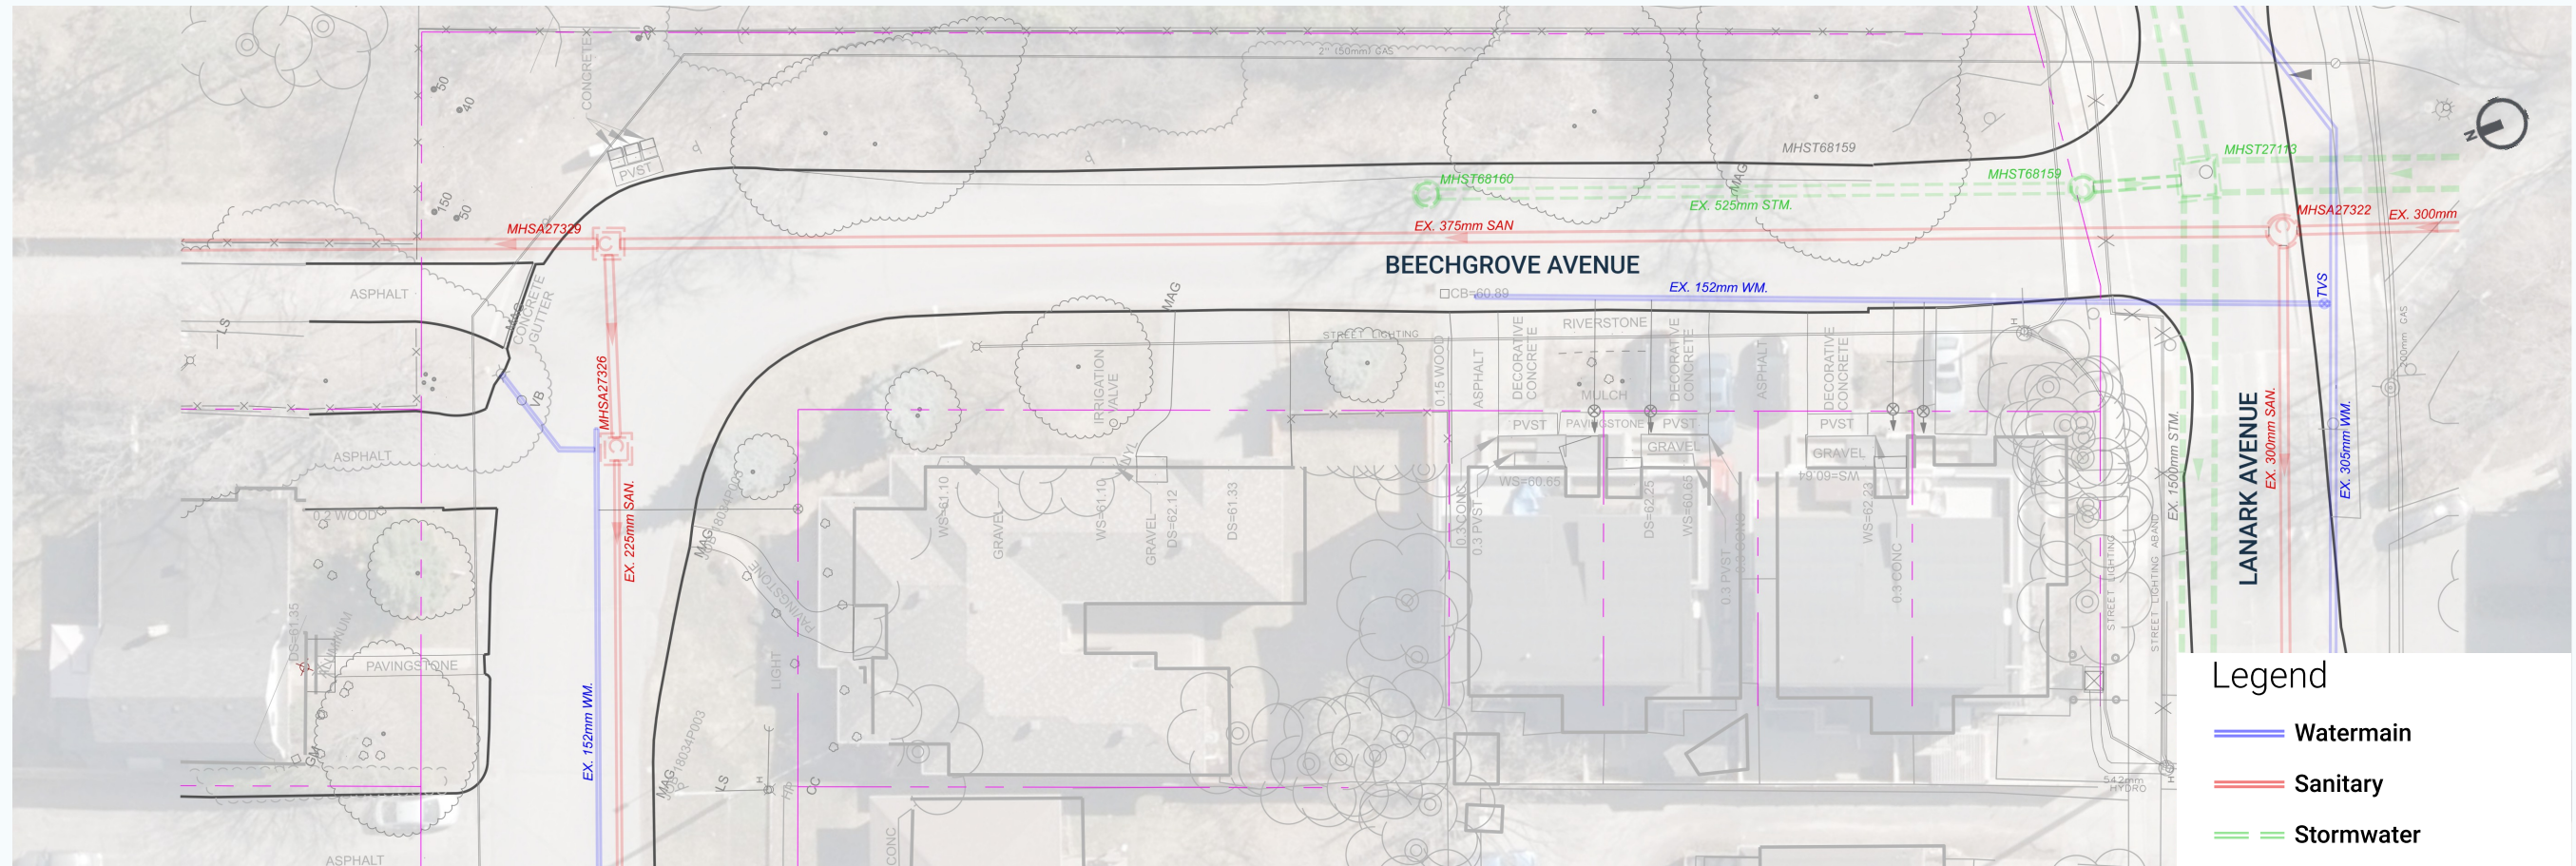

Proposed Infrastructure

