


Barrhaven LRT and Rail Grade-Separations Planning and Environmental Assessment Study | Fallowfield to Barrhaven Town Centre Preliminary Recommended Plan

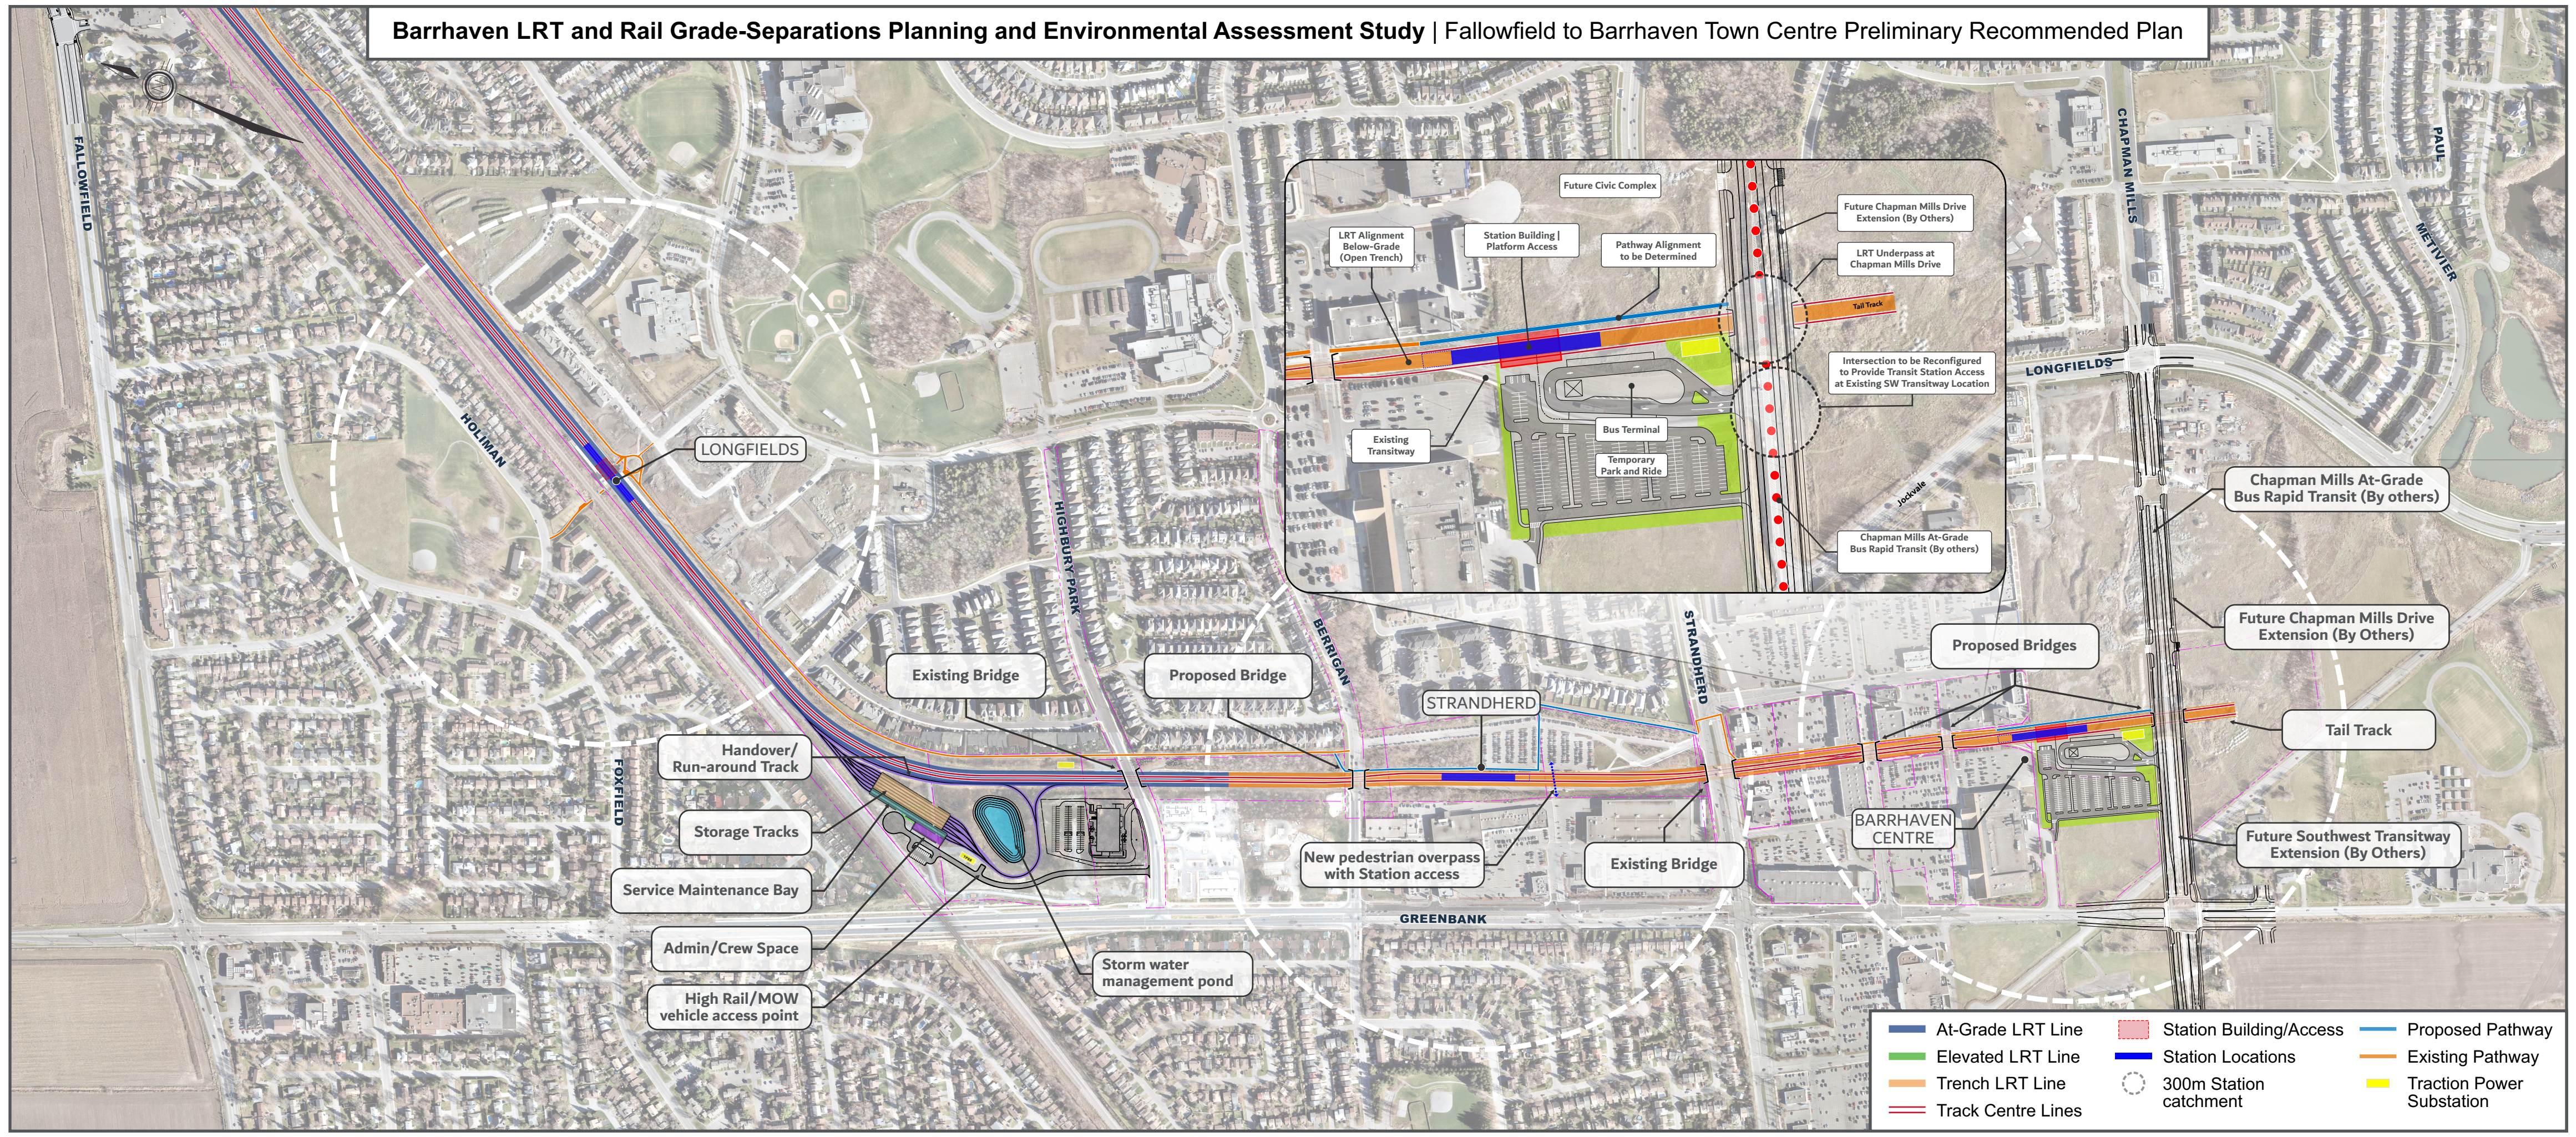

LONGFIELDS

Existing Bridge

Proposed Bridge

STRANDHERD

STRANDHERD

Proposed Bridges

Chapman Mills At-Grade Bus Rapid Transit (By others)

Future Chapman Mills Drive Extension (By Others)

Tail Track

Future Southwest Transitway Extension (By Others)

Handover/Run-around Track

Storage Tracks

Service Maintenance Bay

Admin/Crew Space

High Rail/MOW vehicle access point

Storm water management pond

New pedestrian overpass with Station access

Existing Bridge

BARRHAVEN CENTRE

At-Grade LRT Line

Elevated LRT Line

Trench LRT Line

Track Centre Lines

Station Building/Access

Station Locations

300m Station Catchment

Proposed Pathway

Existing Pathway

Traction Power Substation