


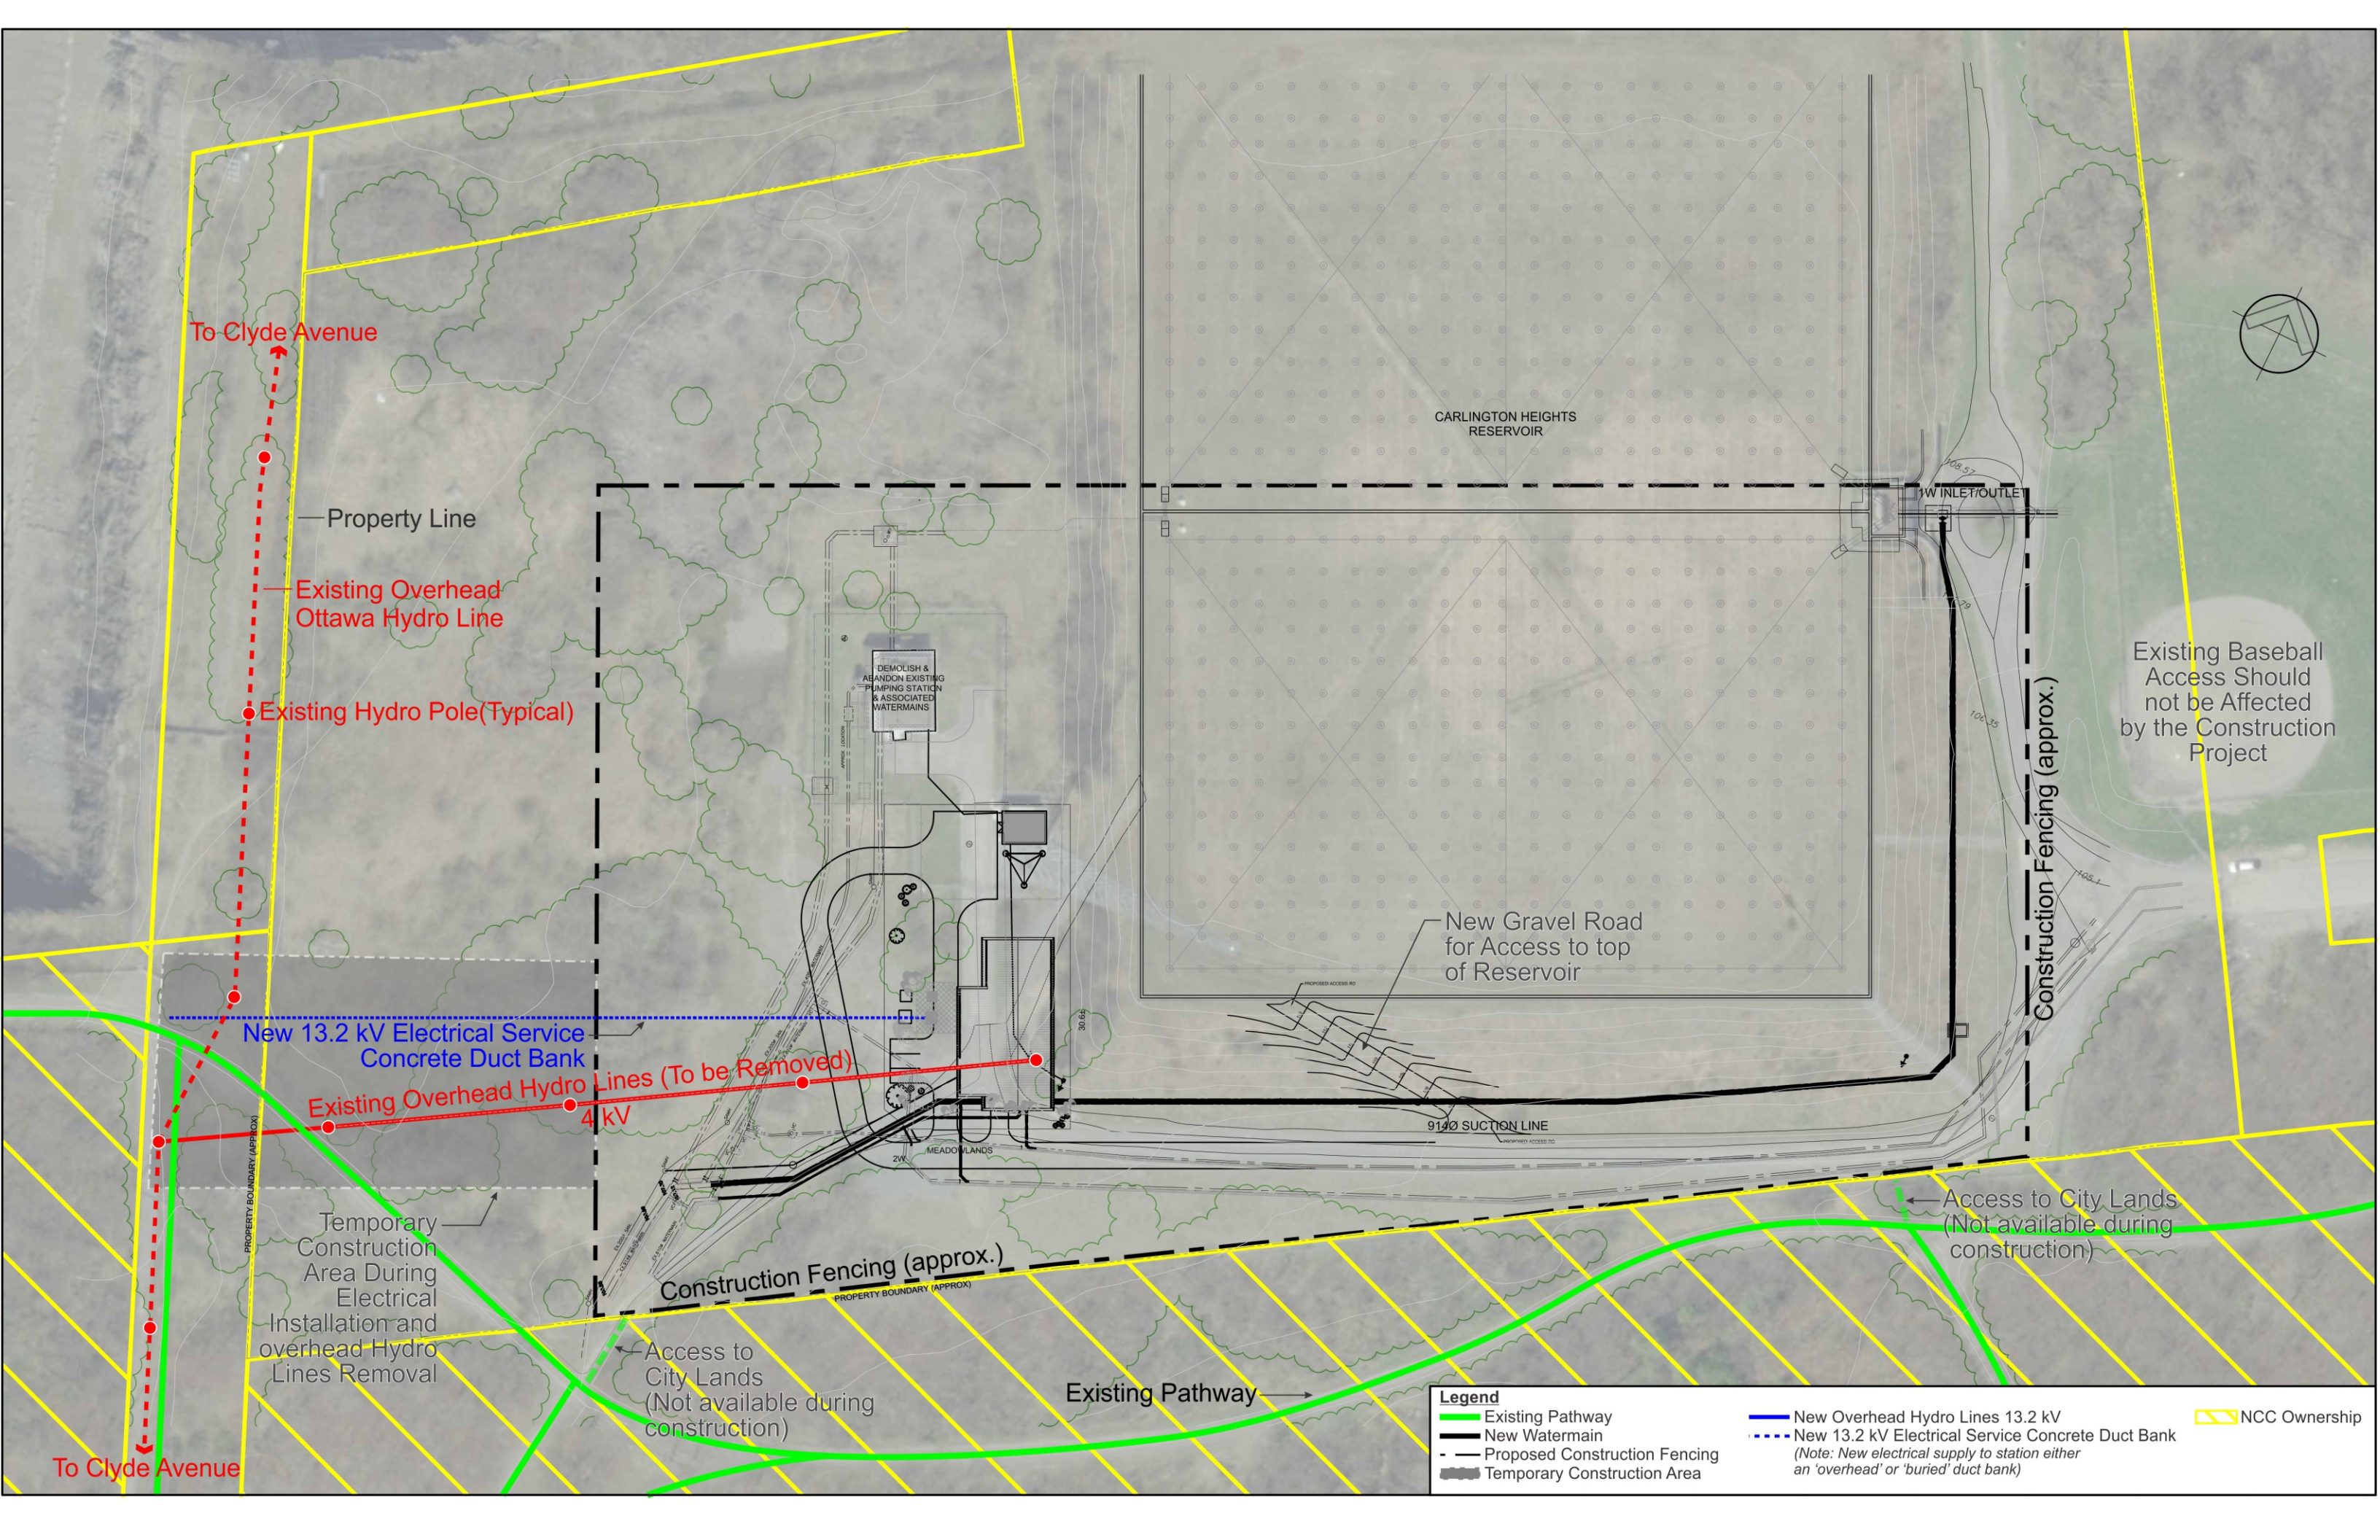

To Clyde Avenue

Property Line

Existing Overhead
Ottawa Hydro Line

Existing Hydro Pole(Typical)

CARLINGTON HEIGHTS
RESERVOIR

1W INLET/OUTLET

Existing Baseball
Access Should
not be Affected
by the Construction
Project

New Gravel Road
for Access to top
of Reservoir

Construction Fencing (approx.)

New 13.2 kV Electrical Service
Concrete Duct Bank

Existing Overhead Hydro Lines (To be Removed)
4 kV

9140 SUCTION LINE

Access to City Lands
(Not available during
construction)

Temporary
Construction
Area During
Electrical
Installation and
overhead Hydro
Lines Removal

Construction Fencing (approx.)

Access to
City Lands
(Not available during
construction)

Existing Pathway

To Clyde Avenue

Legend

- Existing Pathway
- New Watermain
- Proposed Construction Fencing
- Temporary Construction Area
- New Overhead Hydro Lines 13.2 kV
- New 13.2 kV Electrical Service Concrete Duct Bank
(Note: New electrical supply to station either
an 'overhead' or 'buried' duct bank)
- NCC Ownership