


HAWTHORNE AVENUE PRELIMINARY DESIGN CONCEPTION PRÉLIMINAIRE AVENUE HAWTHORNE

LEGEND/LÉGENDE

0m 2.5 5 10

- TREE / ARBRE
- BENCH / BANC
- WASTE RECEPTACLE / RÉCIPIENTS DE DÉCHETS
- MULTI-RING BIKE RACK / SUPPORT DE VÉLOS MULTI-ANNEAUX
- EXISTING FIRE HYDRANT / BORNE D'INCENDIE EXISTANTE
- EXISTING HYDRO POLE / POTEAU HYDRO EXISTANT
- RELOCATED HYDRO POLE / POTEAU HYDRO RELOCALISÉ

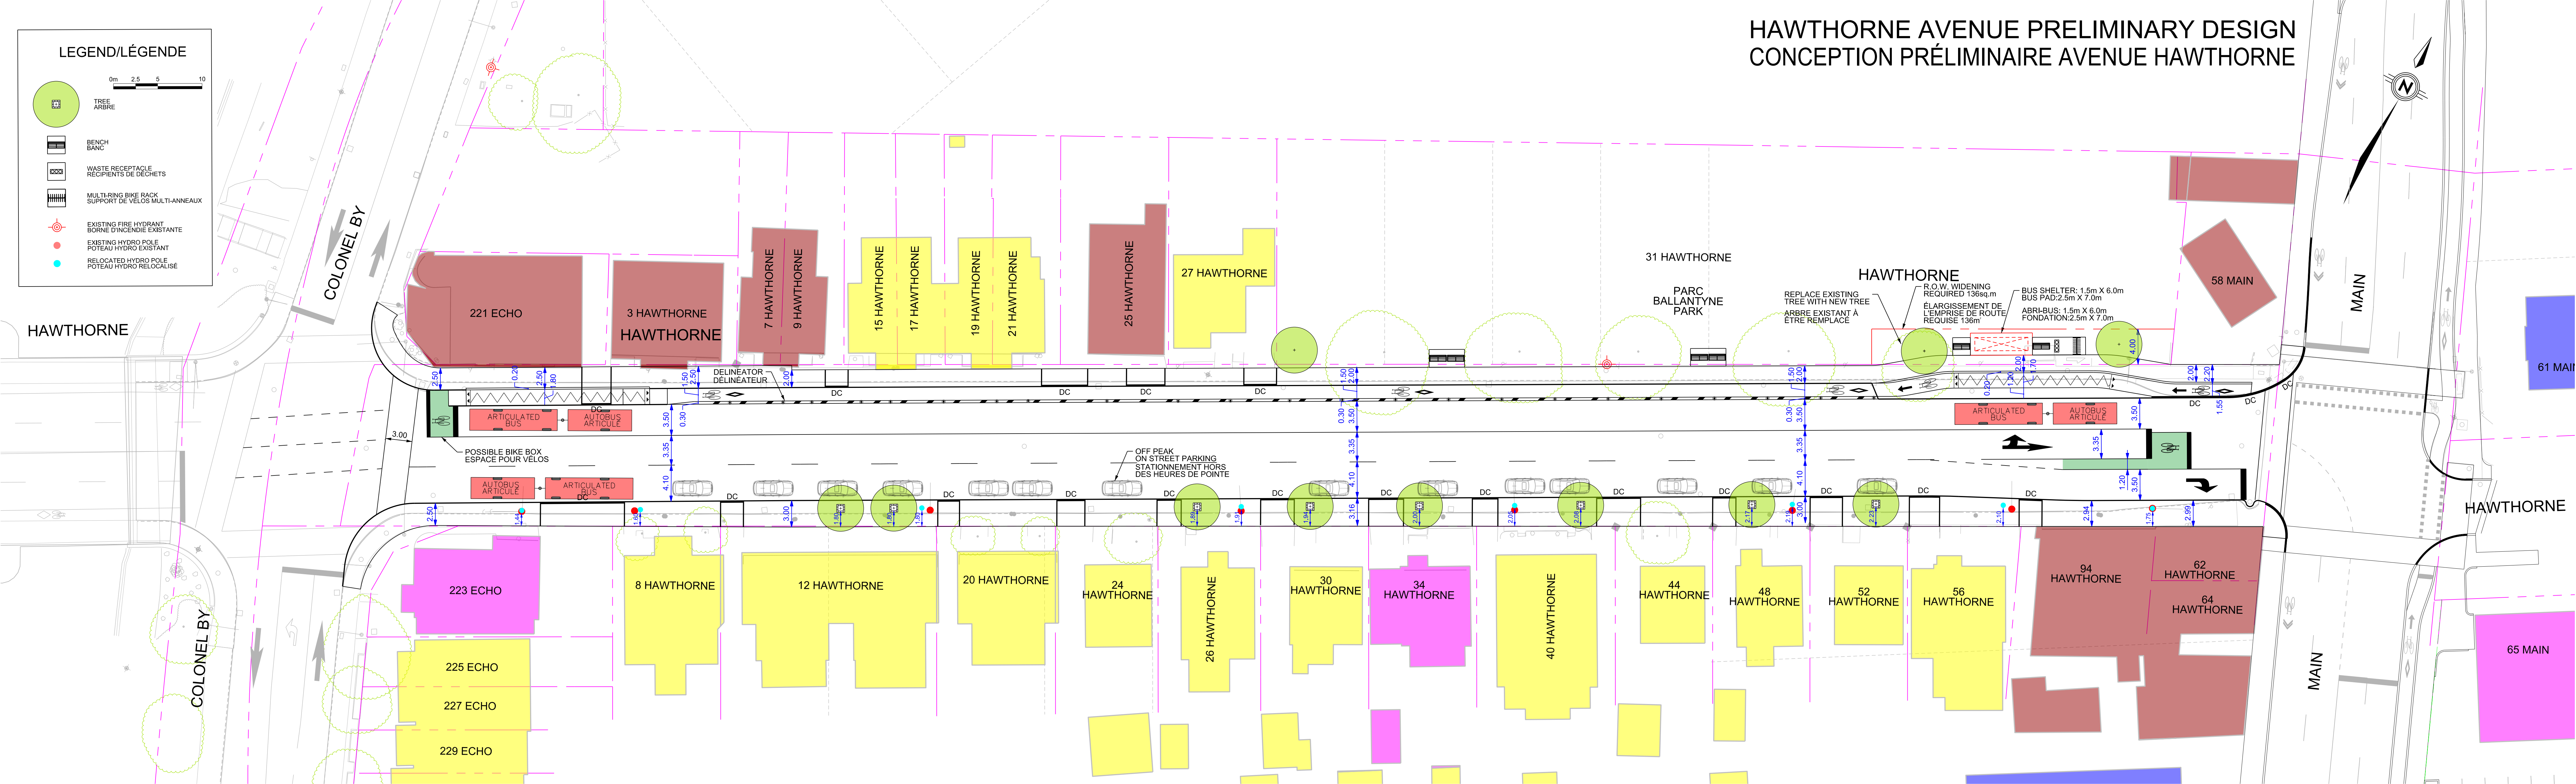

HAWTHORNE

COLONEL BY

31 HAWTHORNE

HAWTHORNE

58 MAIN

MAIN

HAWTHORNE

65 MAIN

COLONEL BY

MAIN