

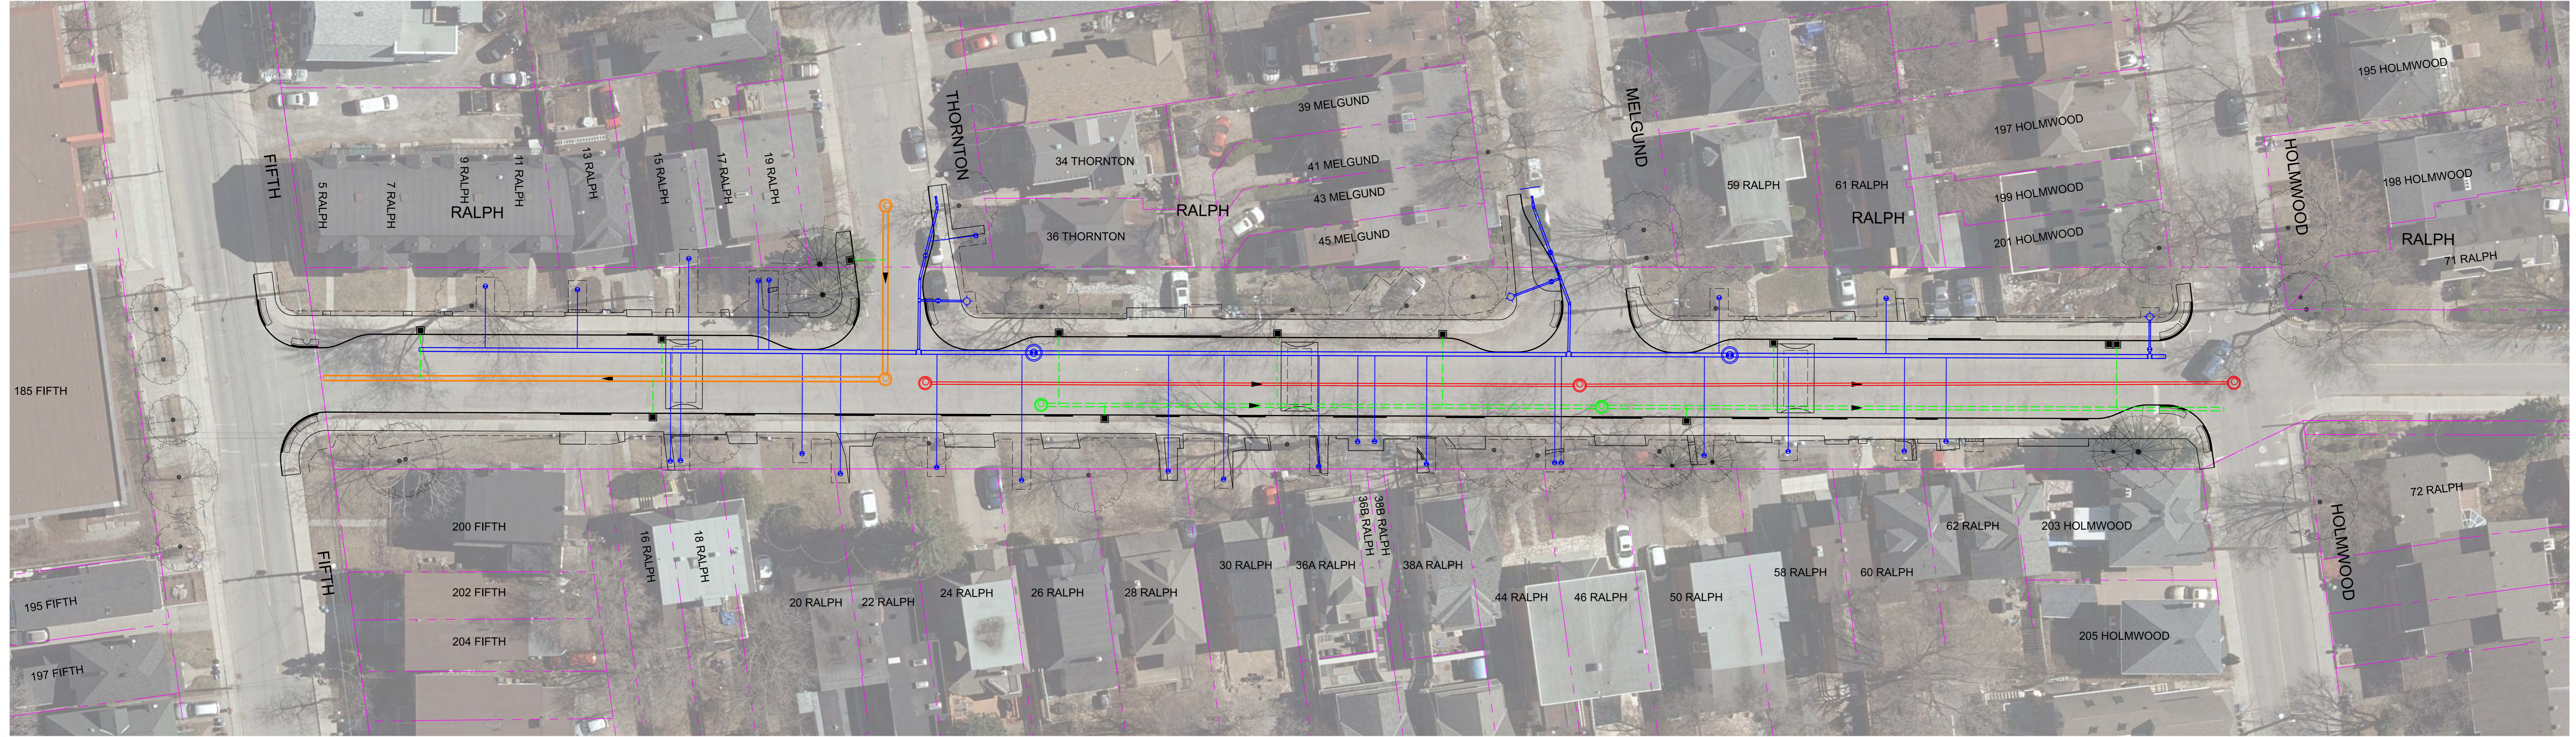


Consultant's Information: parsons.com; City of Chicago; Project: 2023-0017 - ELLA & RALPH STREETS - RECONSTRUCTION; File: RALPH STREET - UTILITIES - NOVEMBER 8, 2023; Date: Friday, October 20, 2023

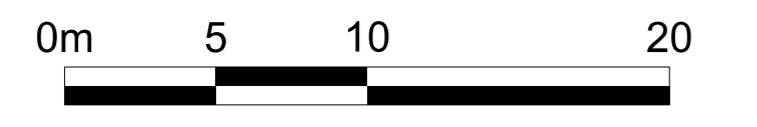

INTEGRATED RENEWAL: ELLA AND RALPH STREET
RALPH STREET - UTILITIES
RÉFECTION INTÉGRÉE DES RUES ELLA ET RALPH
RUE RALPH - SERVICES PUBLICS

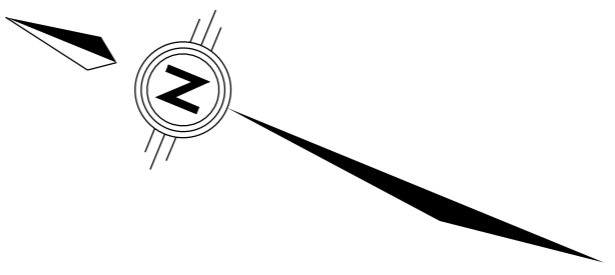

November 8, 2023
 Le 8 novembre 2023

LEGEND/ LÉGENDE	
	EXISTING TREE TO REMAIN/ ARBRE EXISTANT MAINTENU
	PROPOSED COMBINED SEWER/ ÉGOUT UNITAIRE PROPOSÉ
	PROPOSED SANITARY SEWER/ ÉGOUT SANITAIRE PROPOSÉ
	PROPOSED WATERMAIN/ CONDUITE D'EAU PRINCIPALE PROPOSÉ
	PROPOSED STORM SEWER/ ÉGOUT PLUVIAL PROPOSÉ
	EXISTING PROPERTY LINE/ LIMITE DE PROPRIÉTÉ EXISTANTE
	PROPOSED LIMIT OF GRADING/ LIMITES DE LA ZONE DE NIVELLEMENT PROPOSÉ
	DEPRESSED CURB/ BORDURE SURBAISSÉE
	REINSTALLED RETAINING WALL/ MUR DE SOUTÈNEMENT REMIS EN ÉTAT