


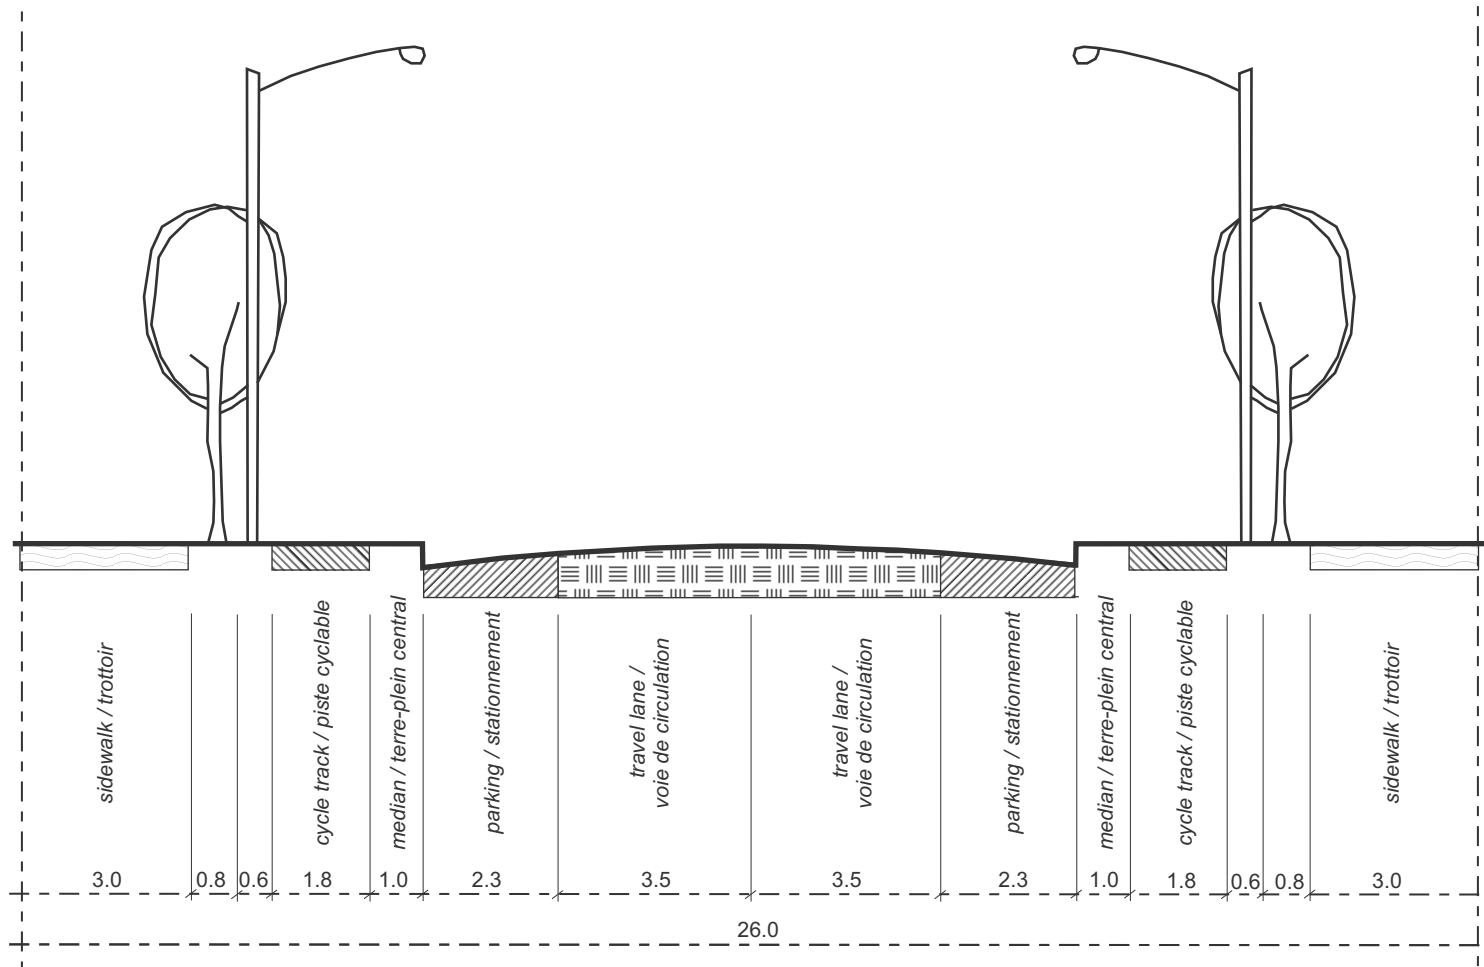

APPENDIX 2
RIVERSIDE SOUTH - CORE AREA
MAIN STREET X-SECTION

APPENDICE 2
RIVERSIDE-SUD - CENTRE
COUPE TRANSVERSALE DE LA RUE PRINCIPALE