


© Parcel data is owned by Teranet Enterprises Inc. and its suppliers
 All rights reserved. May not be produced without permission
 THIS IS NOT A PLAN OF SURVEY

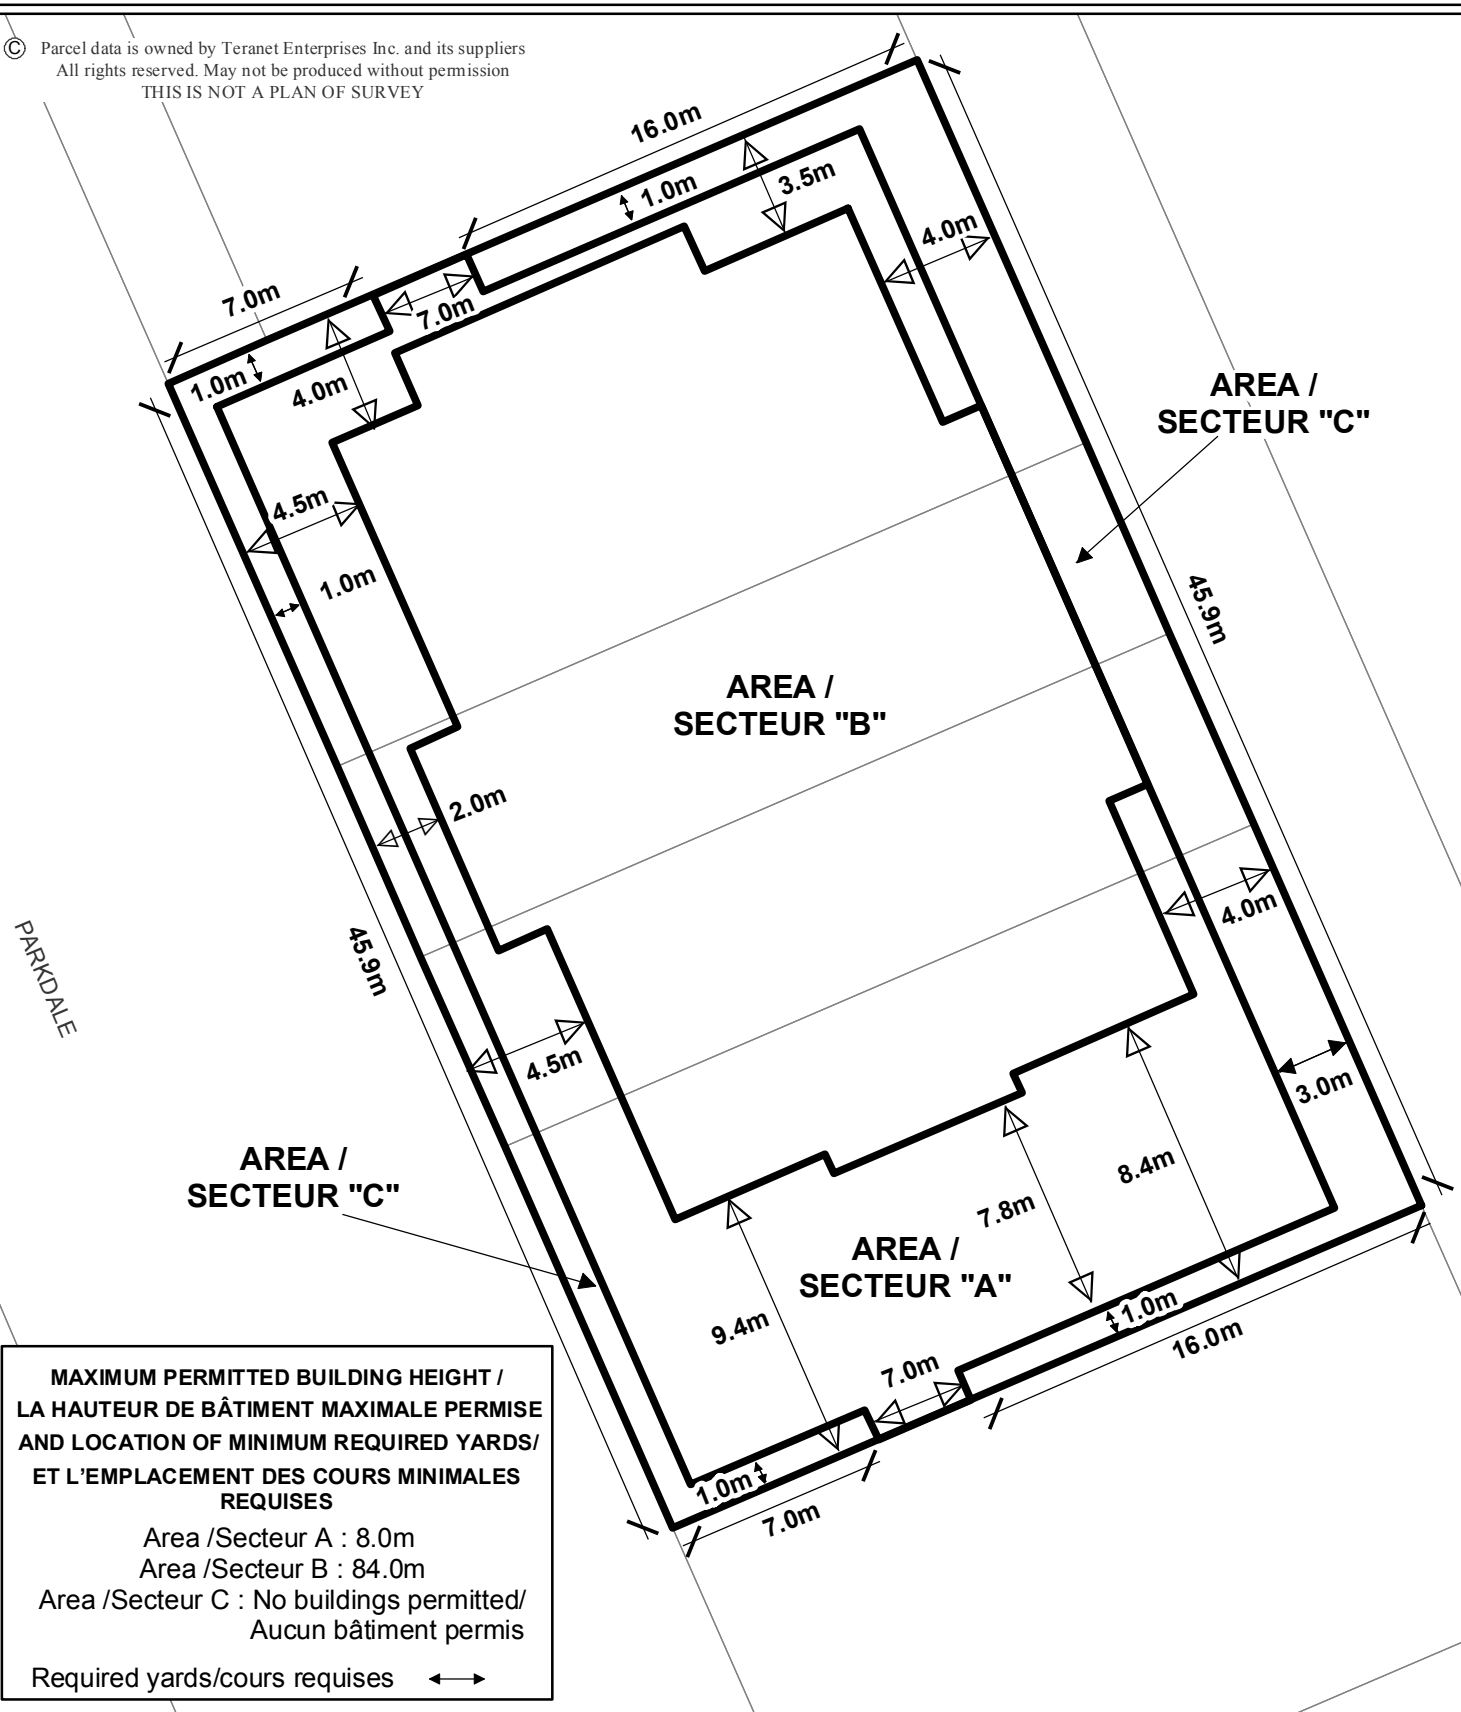

**MAXIMUM PERMITTED BUILDING HEIGHT /
 LA HAUTEUR DE BÂTIMENT MAXIMALE PERMISE
 AND LOCATION OF MINIMUM REQUIRED YARDS/
 ET L'EMPLACEMENT DES COURS MINIMALES
 REQUISES**

Area /Secteur A : 8.0m
 Area /Secteur B : 84.0m
 Area /Secteur C : No buildings permitted/
 Aucun bâtiment permis

Required yards/cours requises ↔



D02-02-11-0078 | 12-0621-X


M:\Zoning_Bylaw\Schedules

Produced by Infrastructure Services
 and Community Sustainability
 Produit par le Services d'infrastructure
 et Viabilité des collectivités

**This is Schedule 284 to Zoning By-law No. 2008-250
 Annexe 284 au Règlement de zonage n° 2008-250**

This is Attachment 2 to By-law Number 2012-223, passed June 27, 2012
 Pièce jointe n° 2 du Règlement municipal n° 2012-223, adopté le 27 juin 2012

Échelle
 N.T.S.
 Mètres



Scale
 N.T.S.
 Metres